


1 TYP. ROOF FENCE ATTACHMENT
 1" = 1'-0"



2 TYP. STAIR DETAIL
 1" = 1'-0"

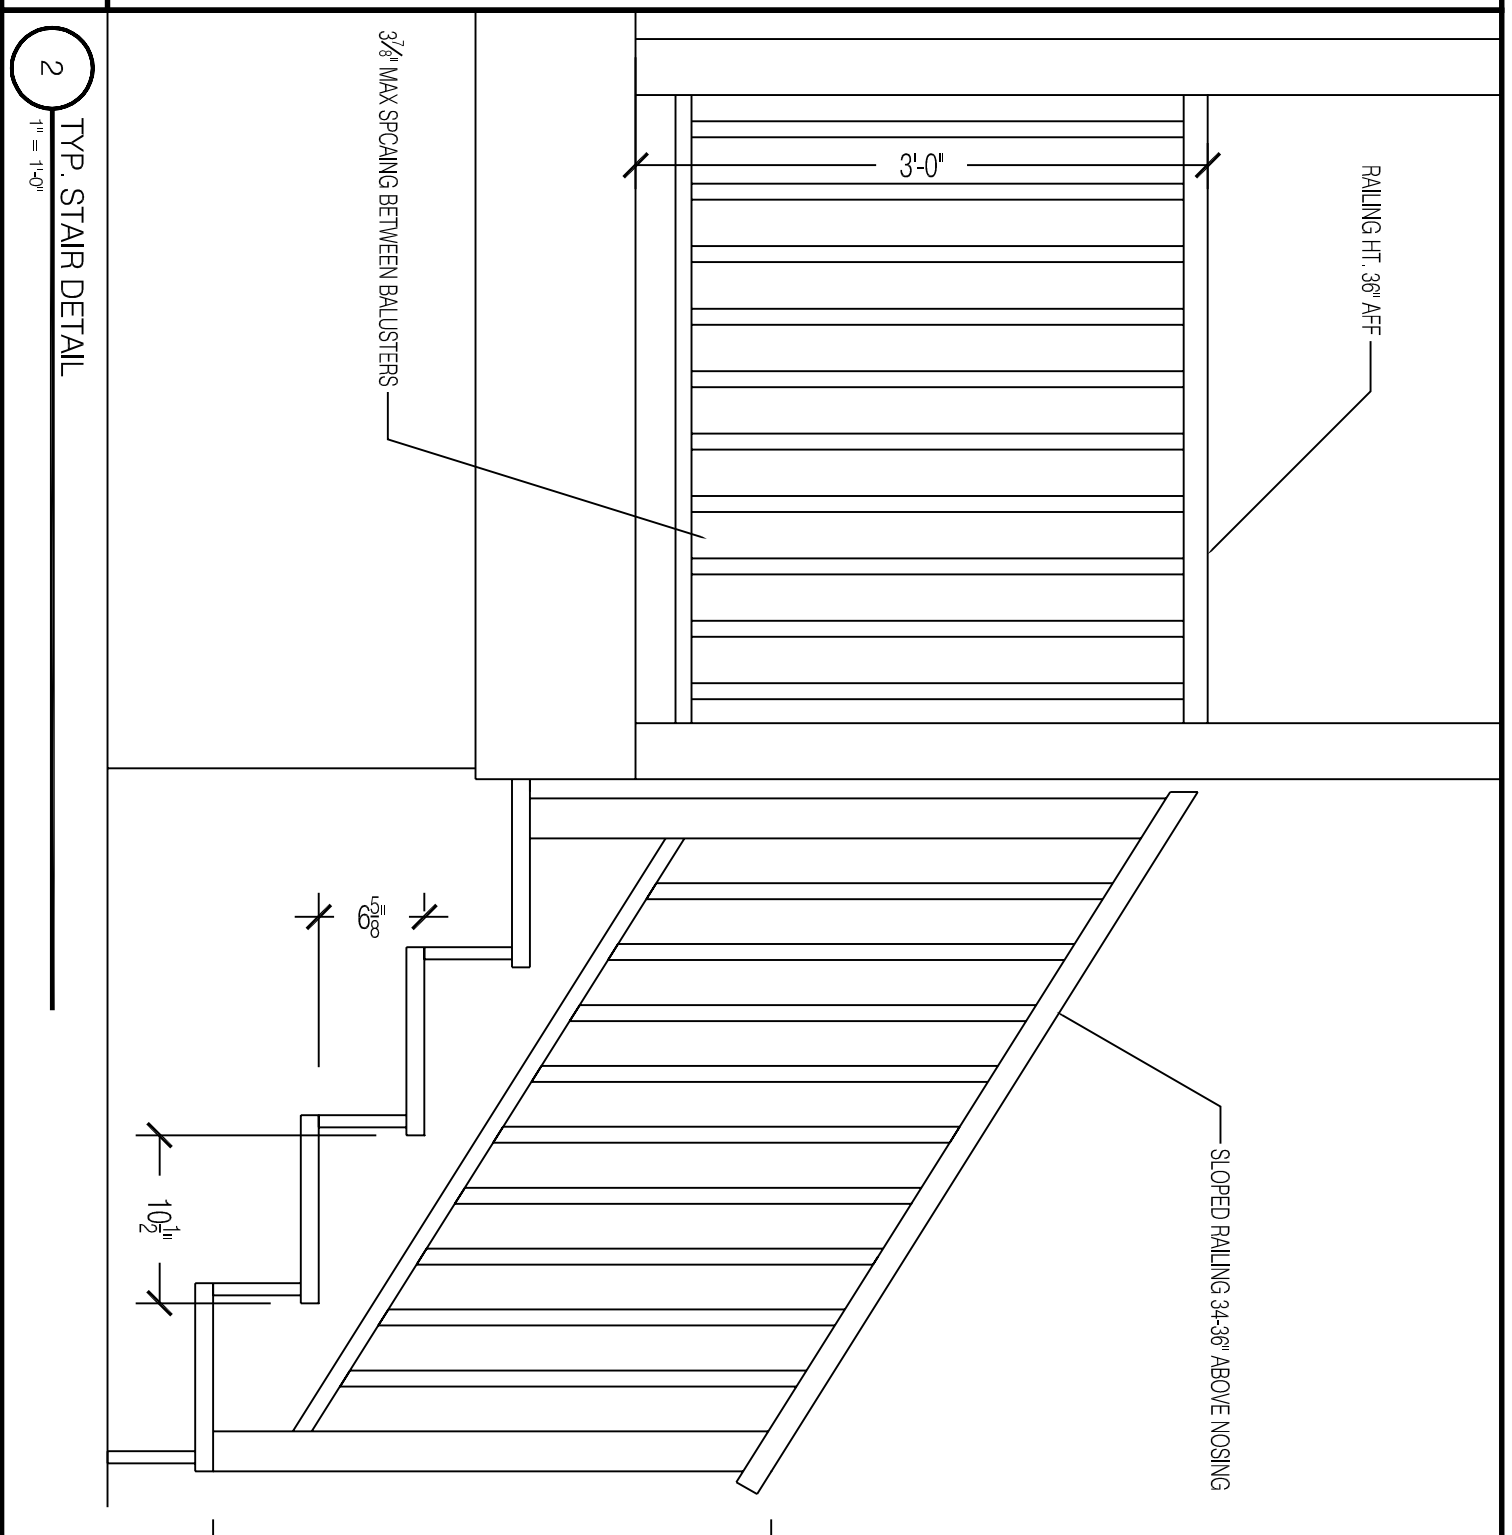