


↑  
Gable Elevation: Second Floor Bathroom Toilet Clearance

Exterior Wall Insulation / Construction Detail

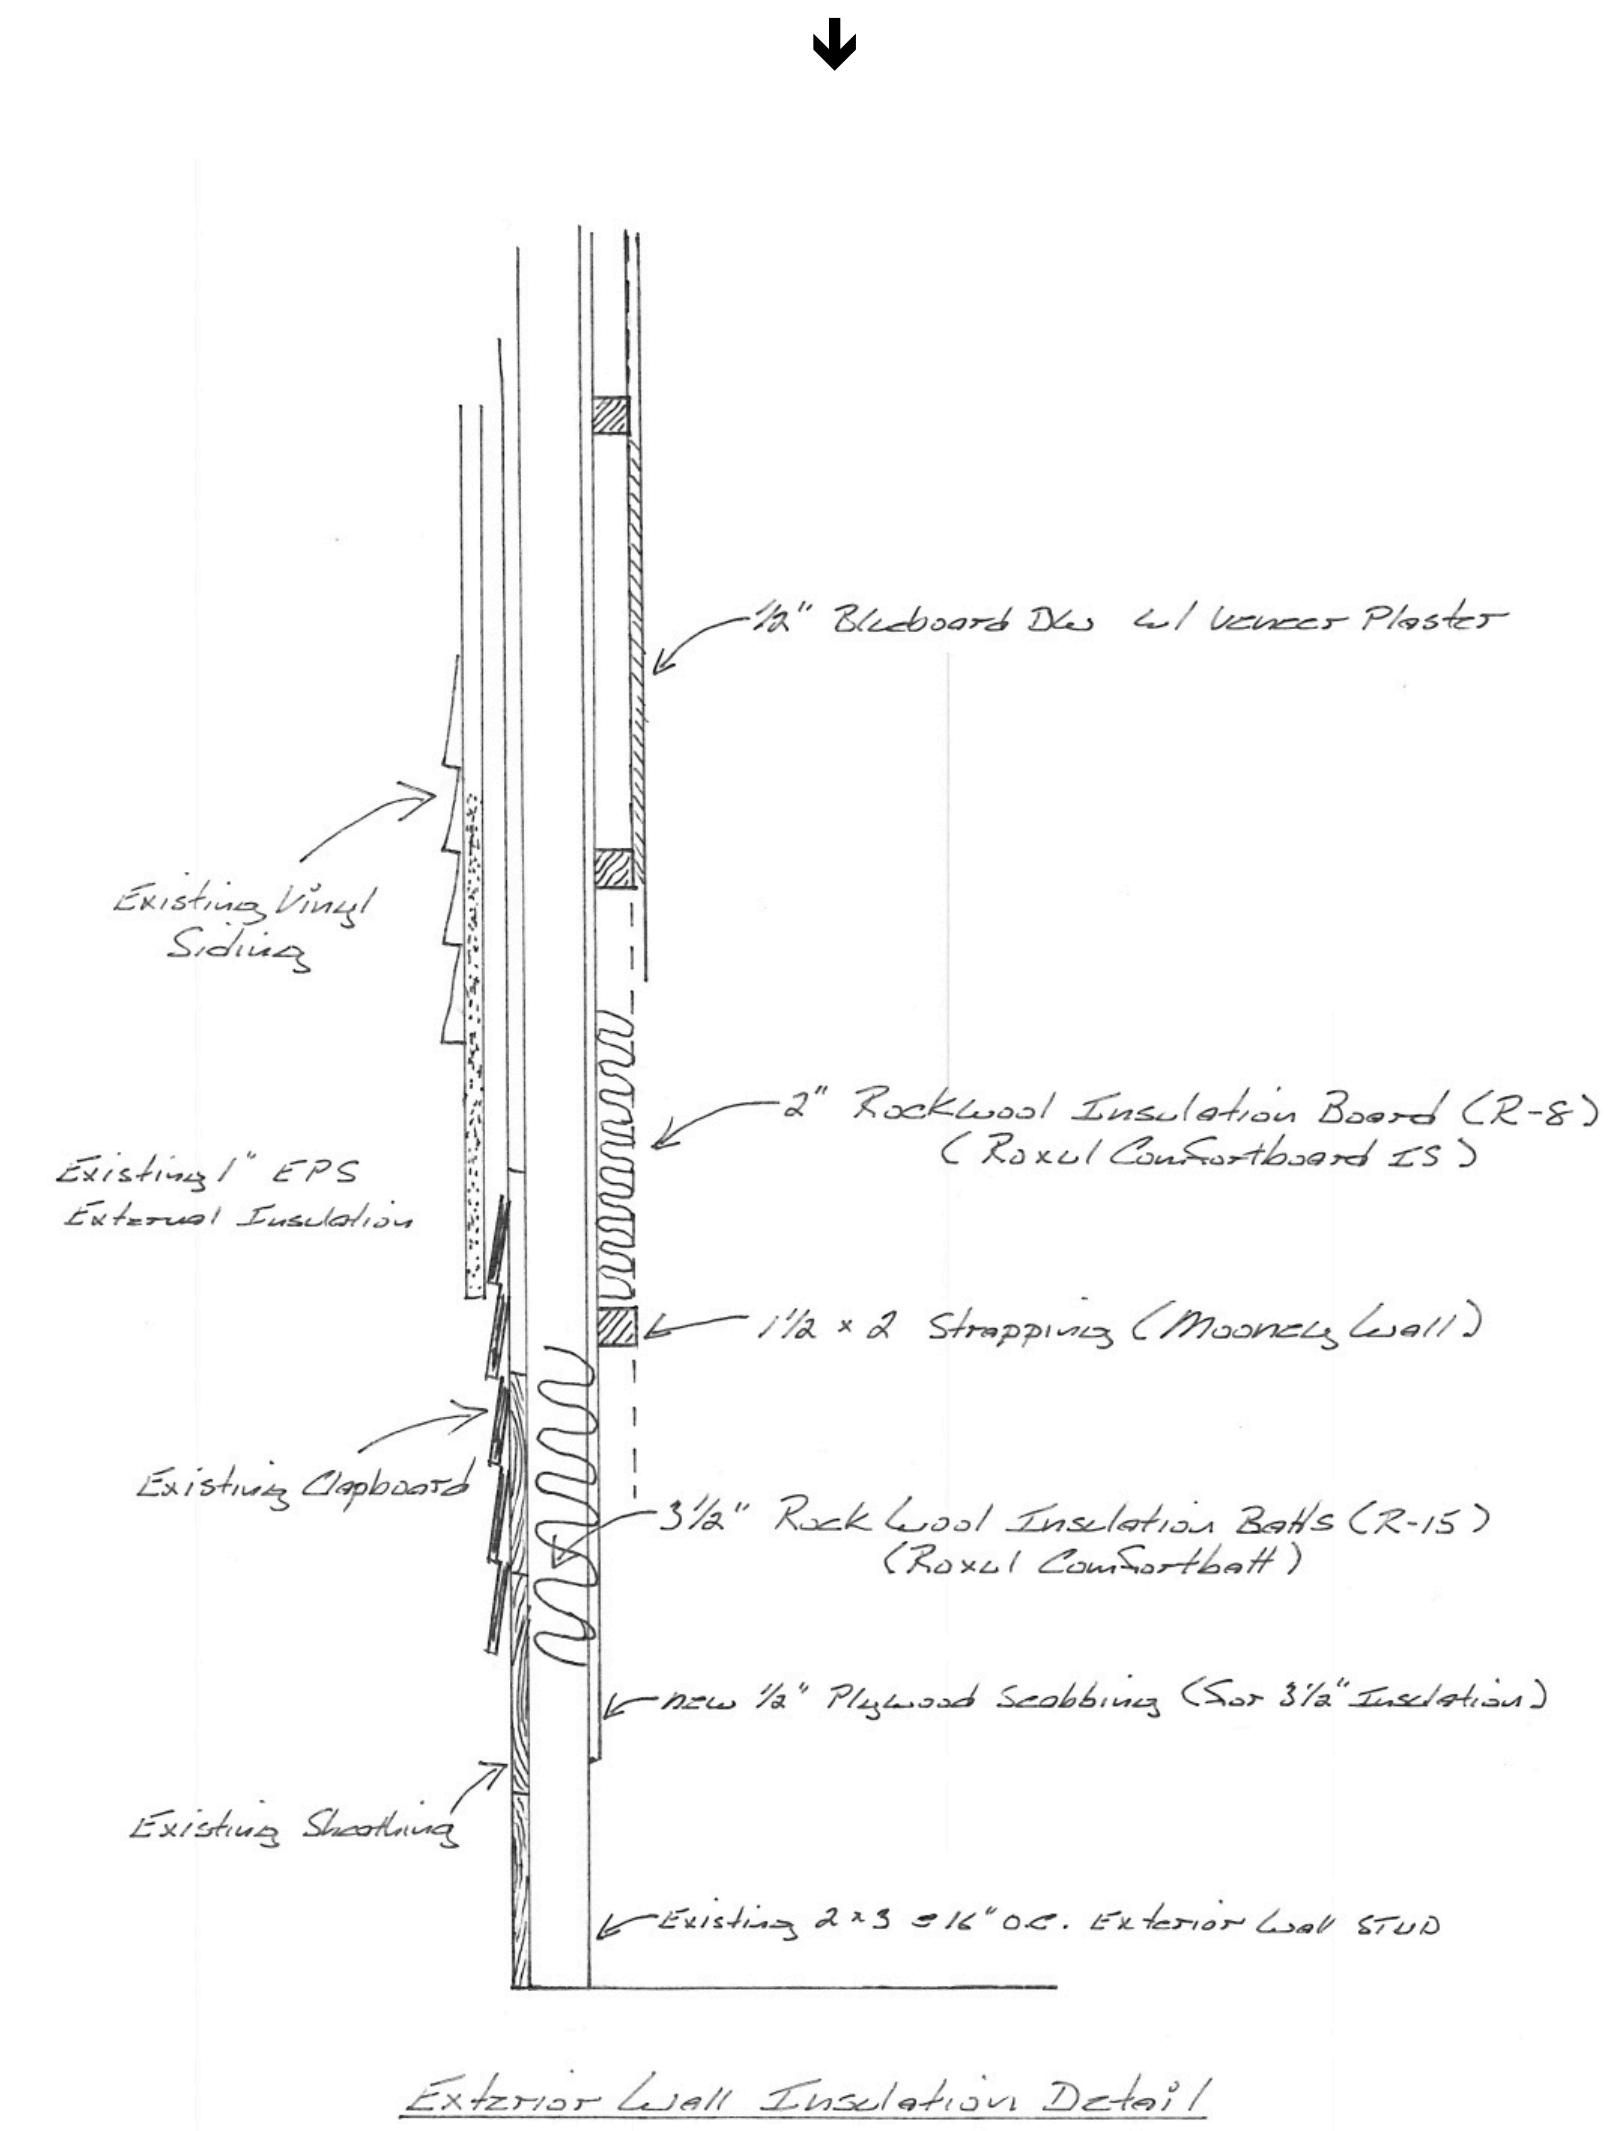

Exterior Wall Insulation Detail

153 Concord Street, Portland ME - Property Renovation  
Christopher Lathrop

Sheet Desc: Second Floor Bathroom Toilet Elevation  
& Exterior Wall Construction & Insulating Detail

Sheet Scale: 1/4" = 1'