




10 NEW STAIR @ FURNACE RM.

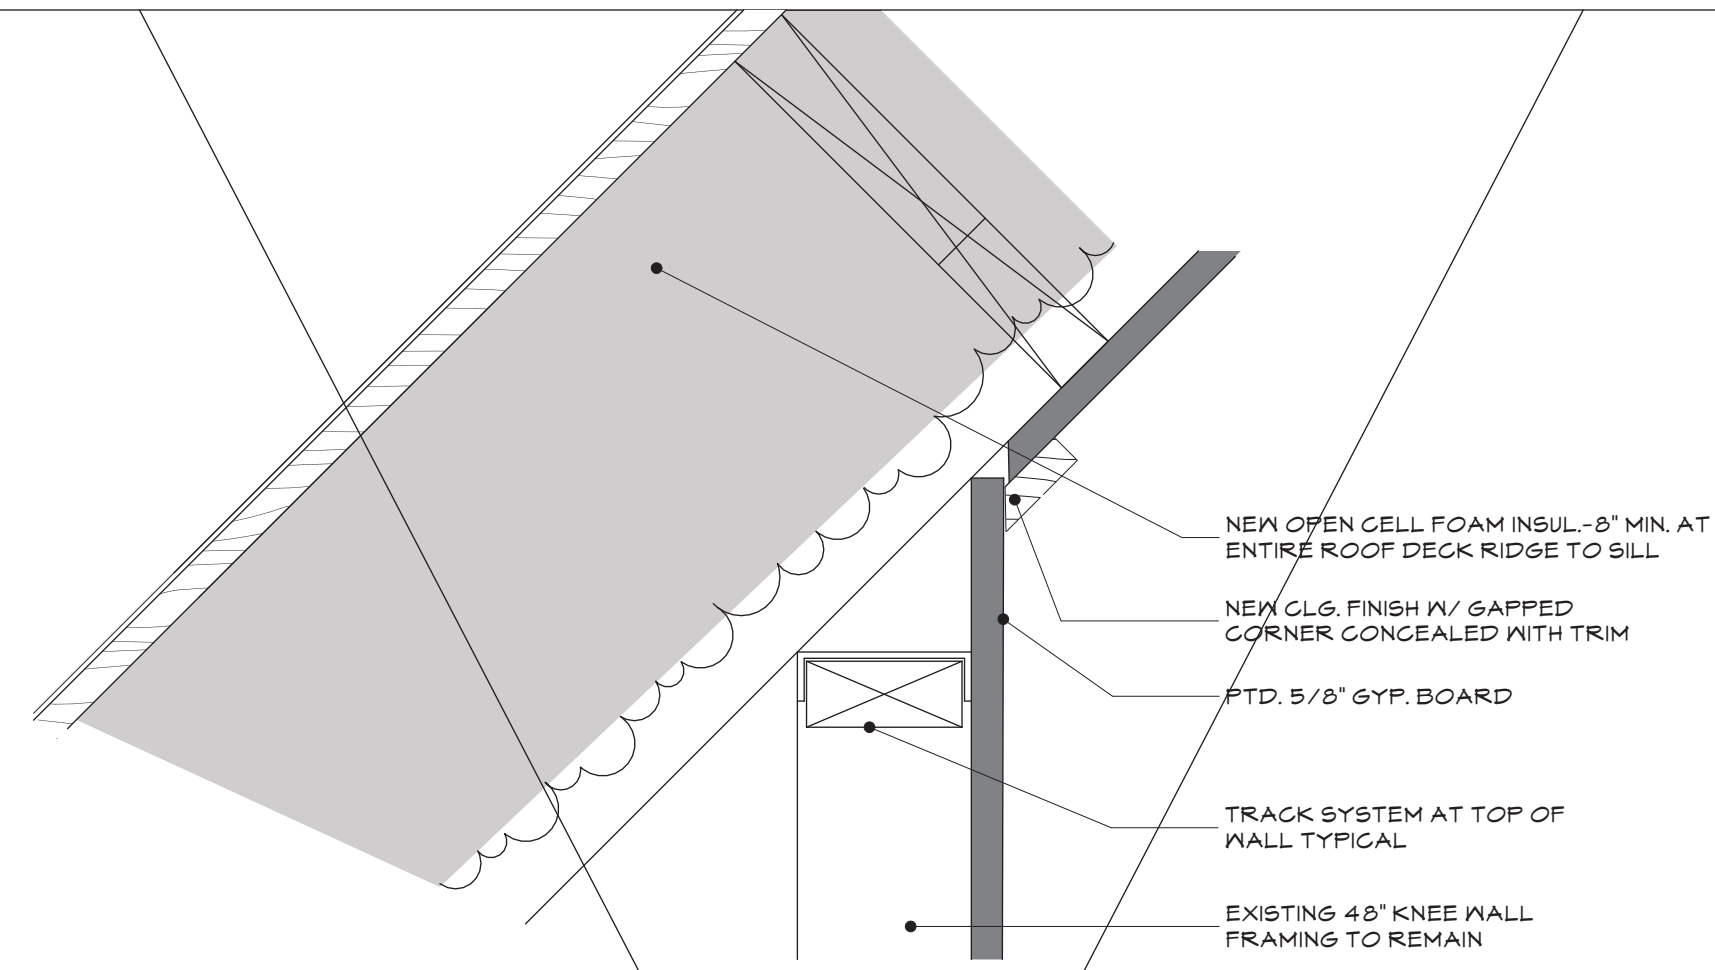

7 NOT USED

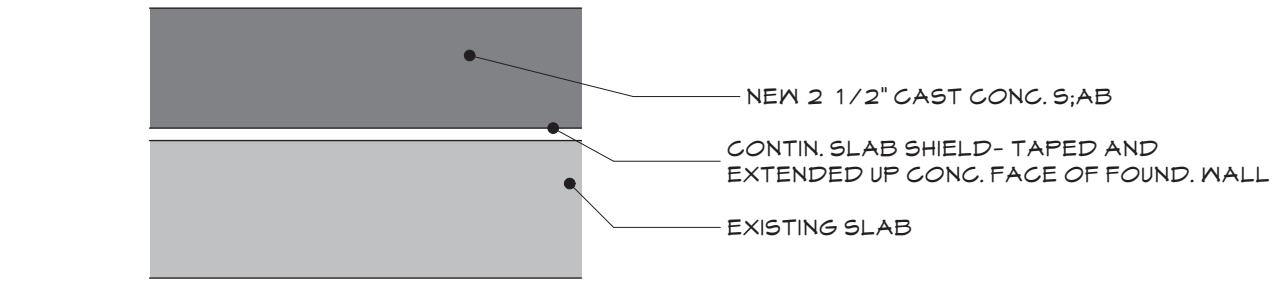


5 BASEMENT FLOOR


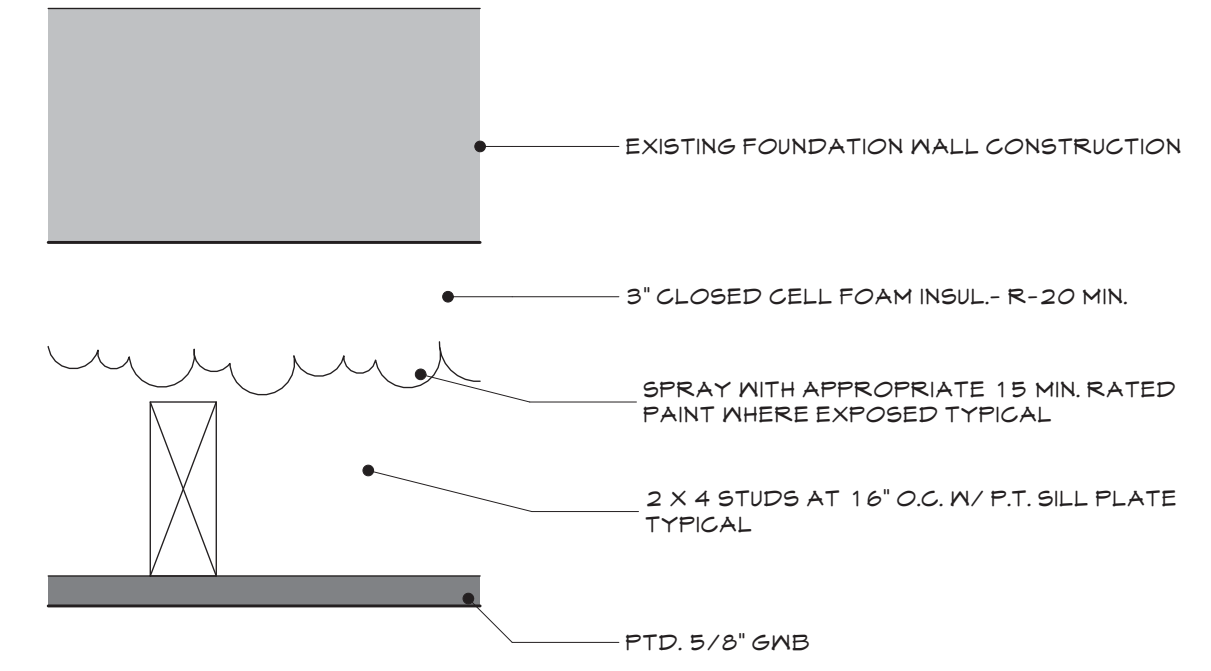


1 BASEMENT EXTERIOR WALL TREATMENT


2 BASEMENT EXTERIOR WALL TREATMENT- NO FINISH

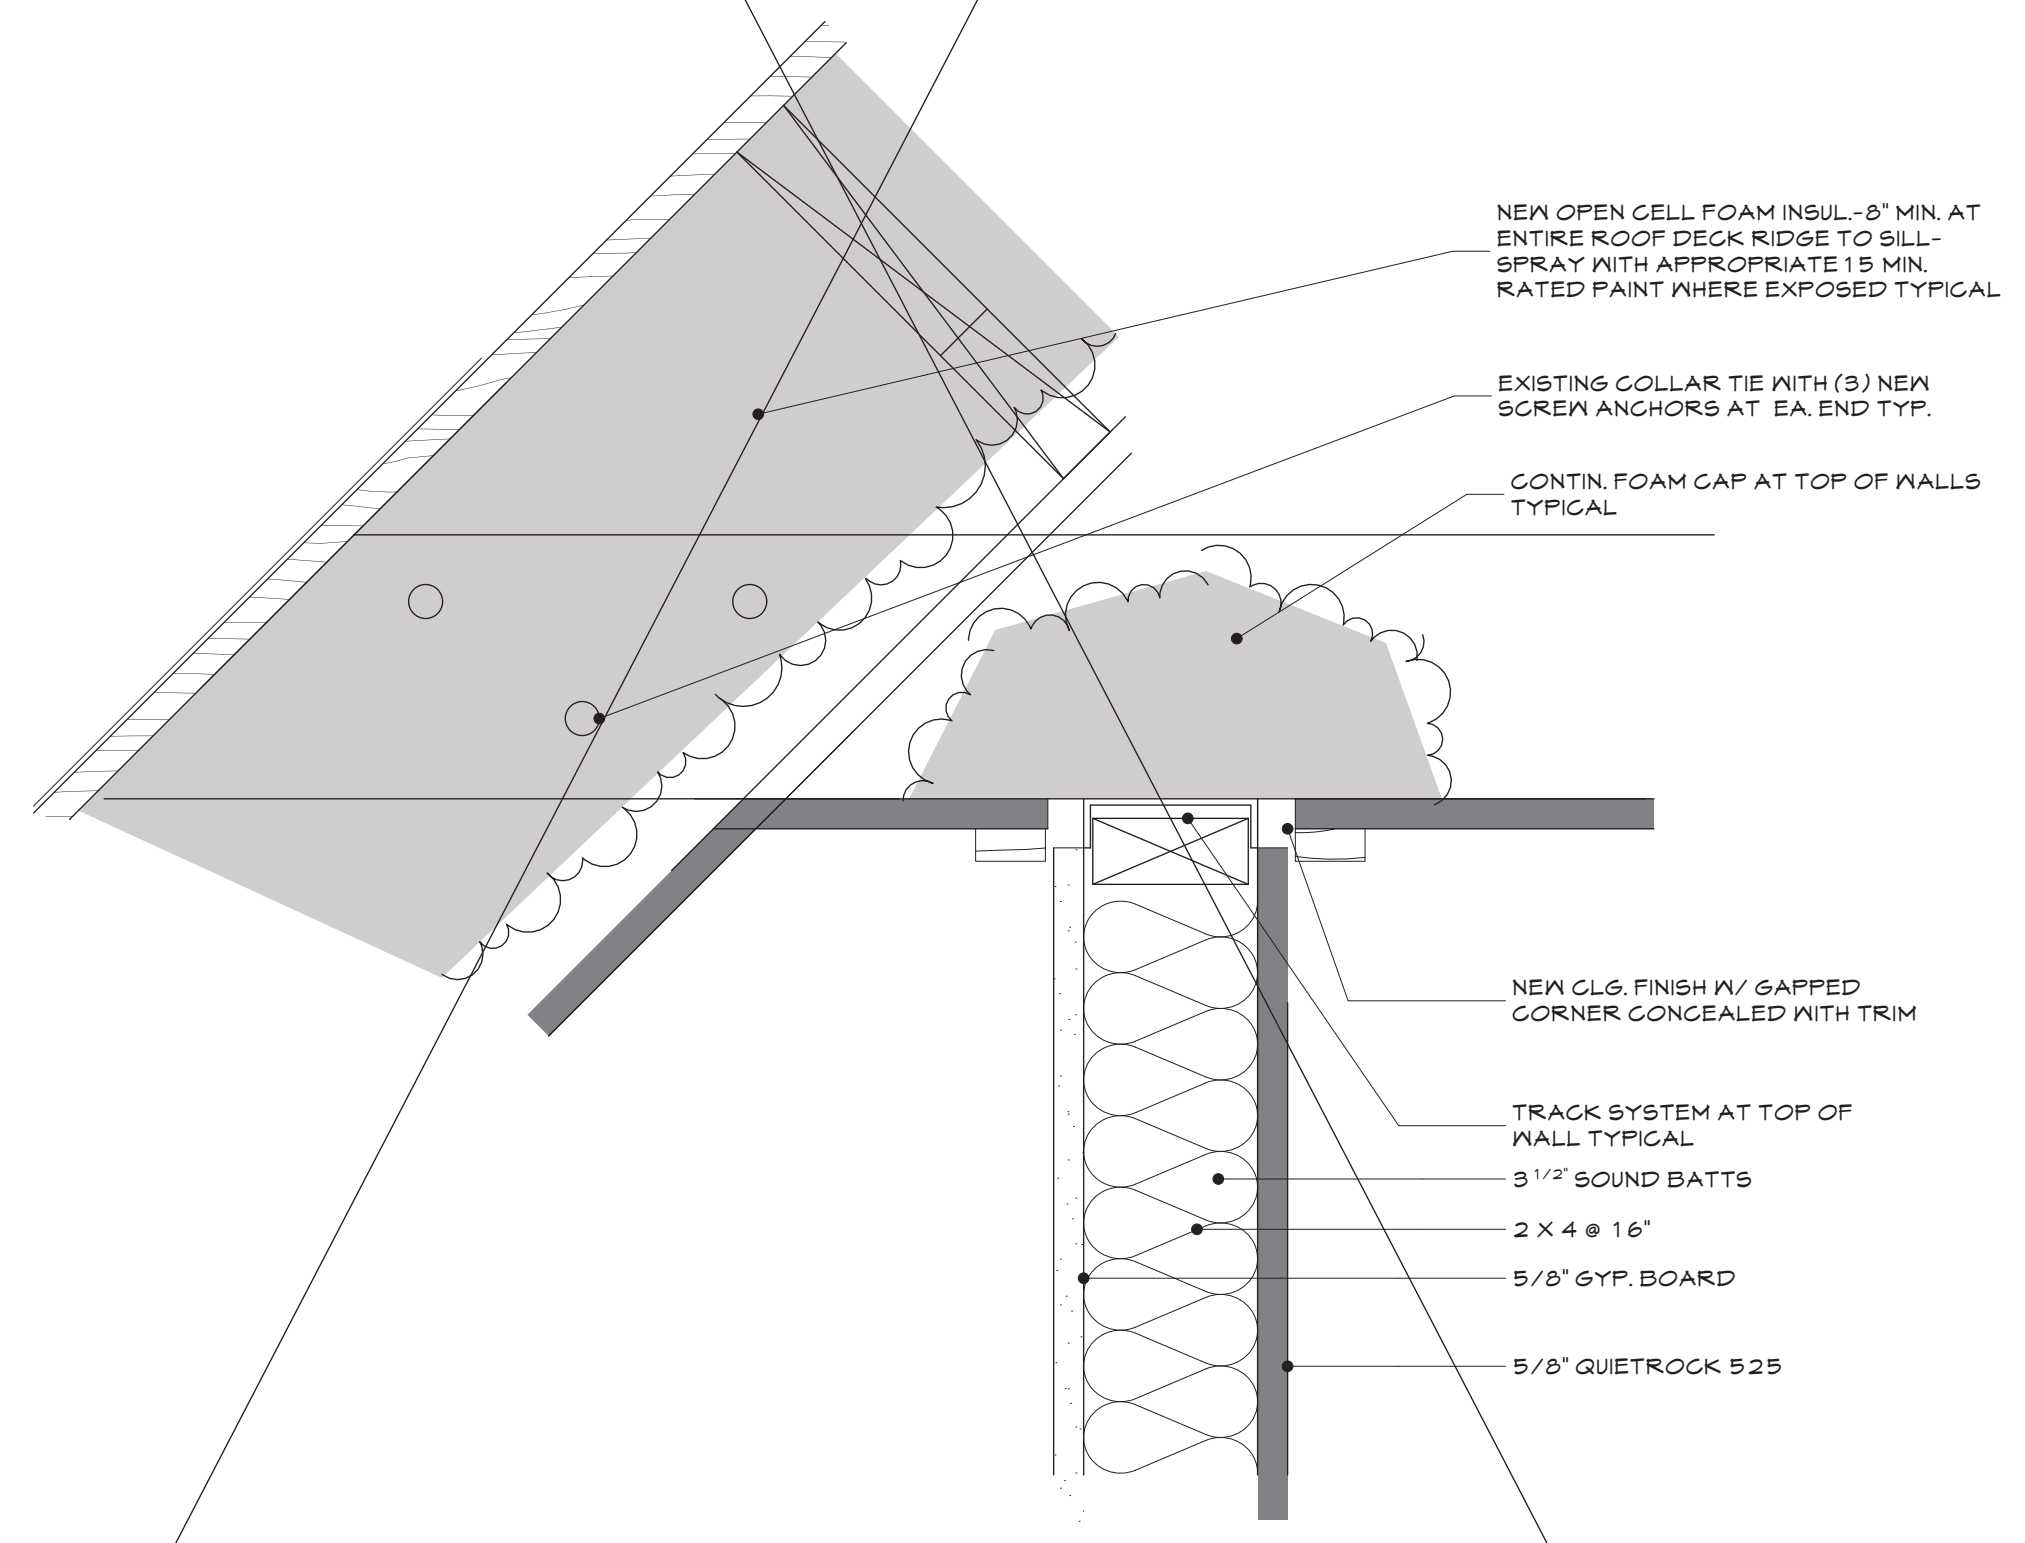



8 NEW WALL AT FLOOR THREE
QUIETROCK 525 REPLACED W/ 5/8\"/>

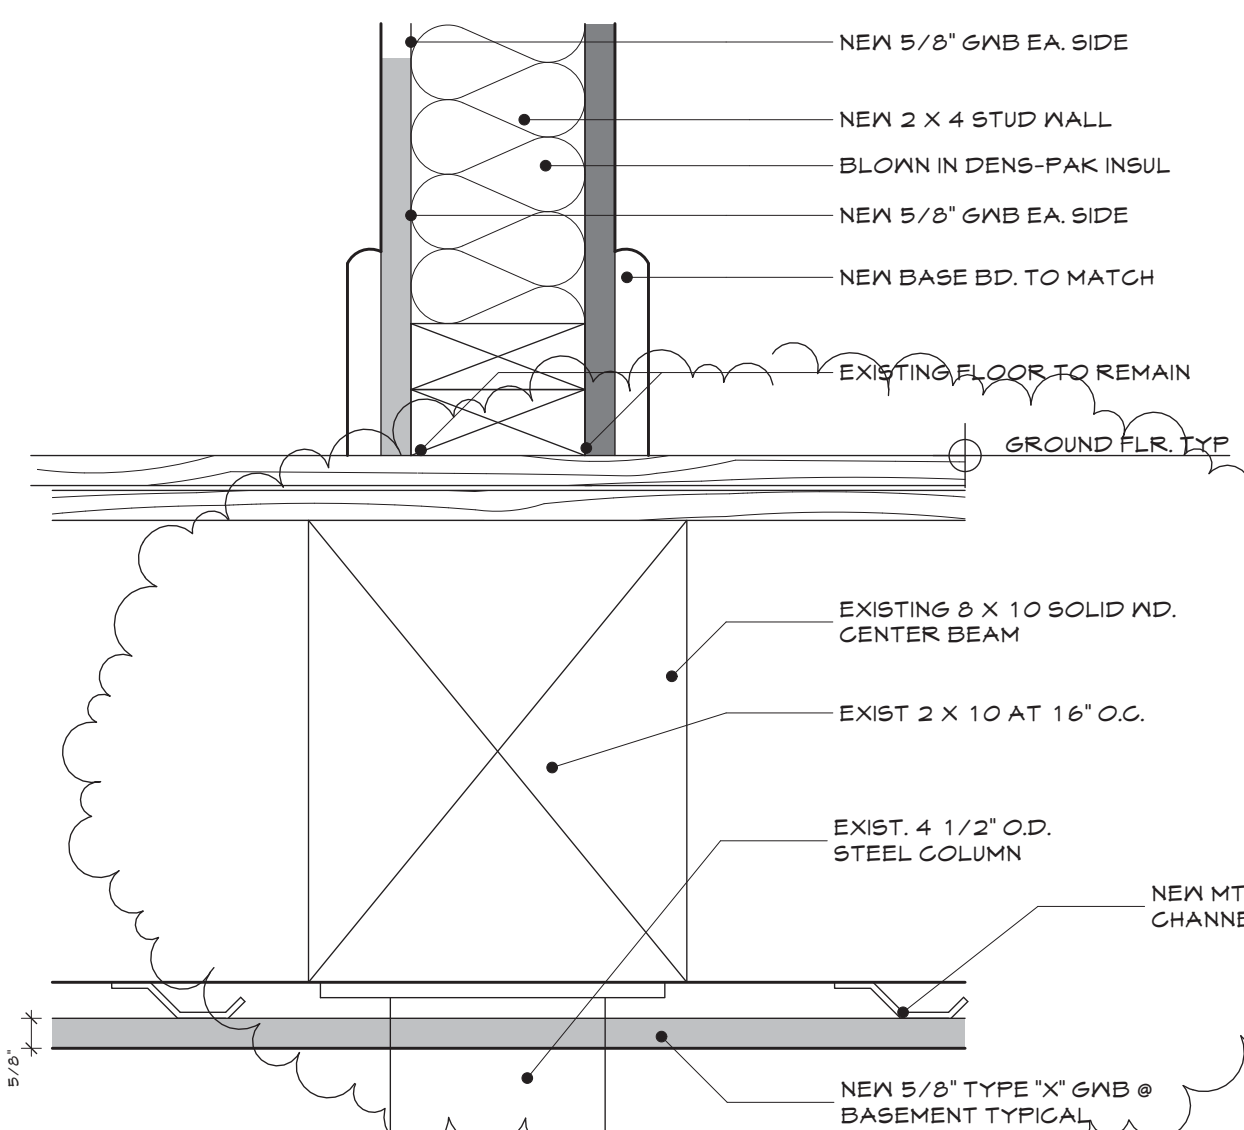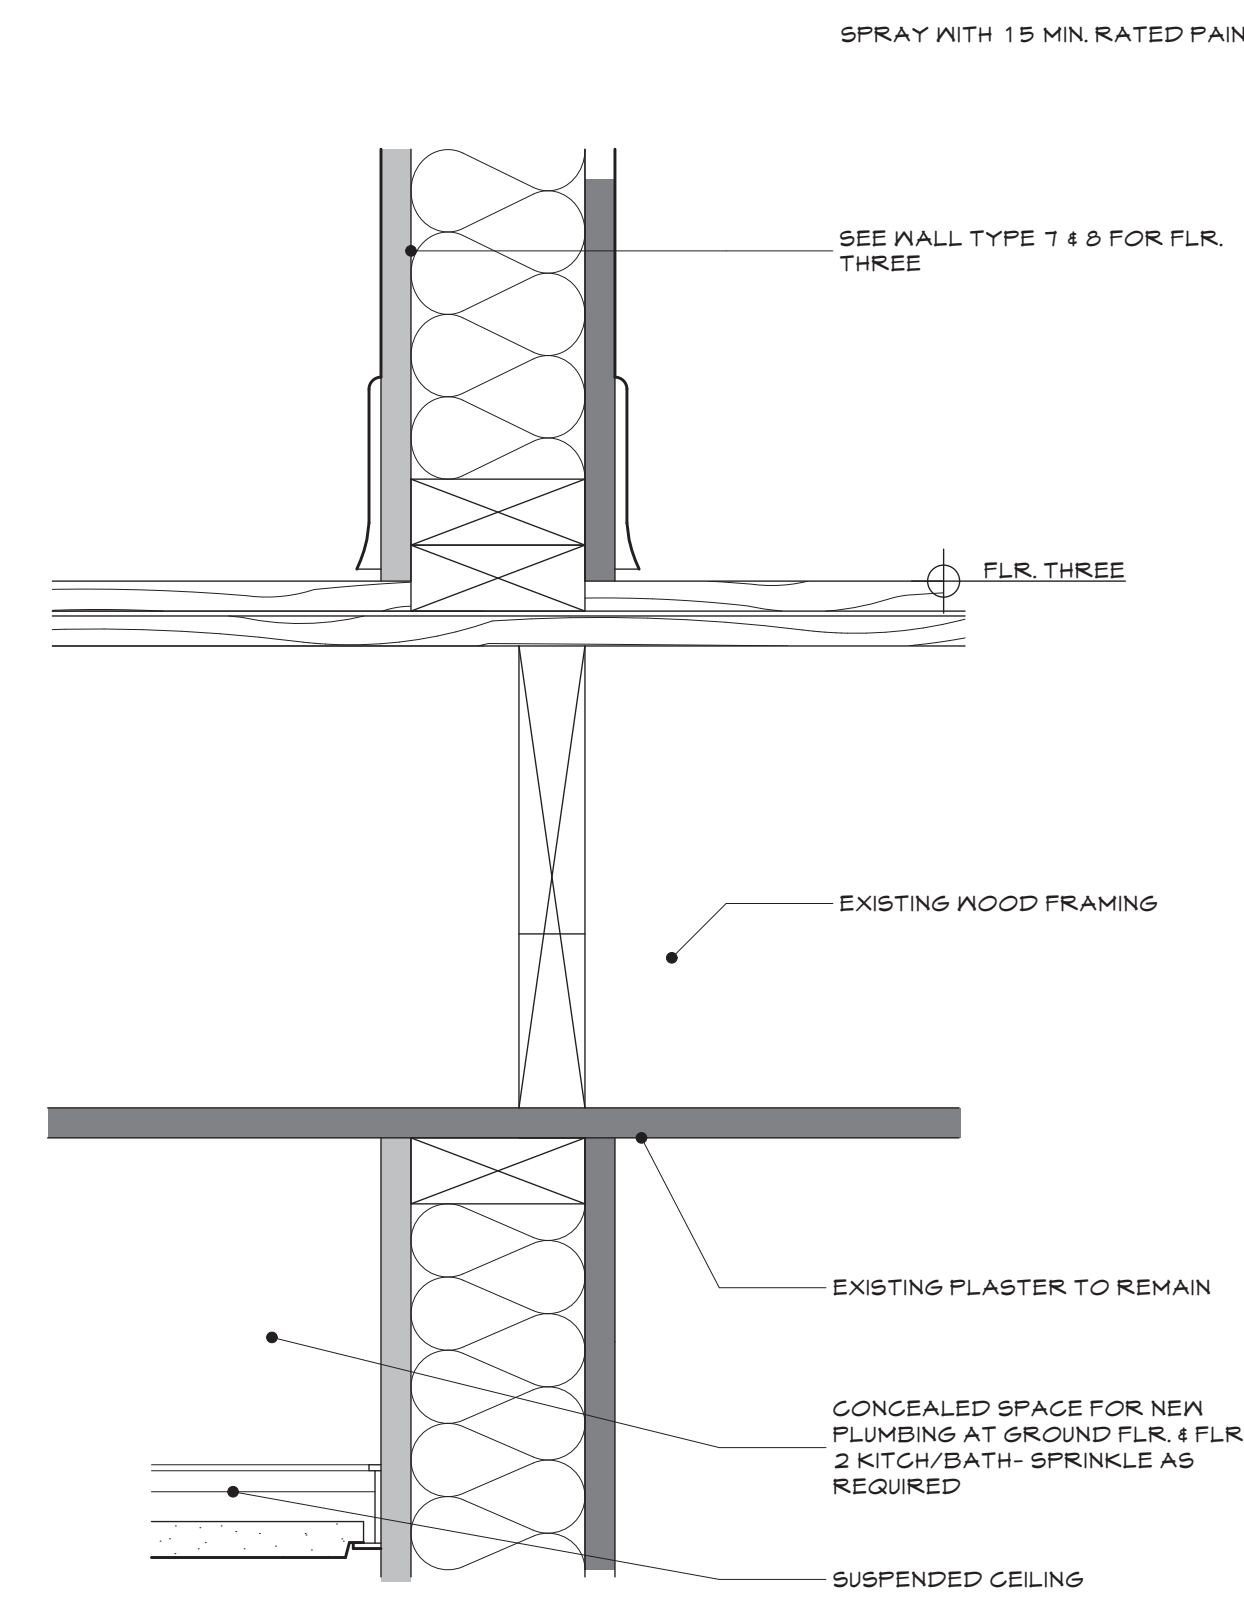


6 NEW FRAMED WALL TREATMENT
QUIETROCK 525 REPLACED W/ 5/8\"/>

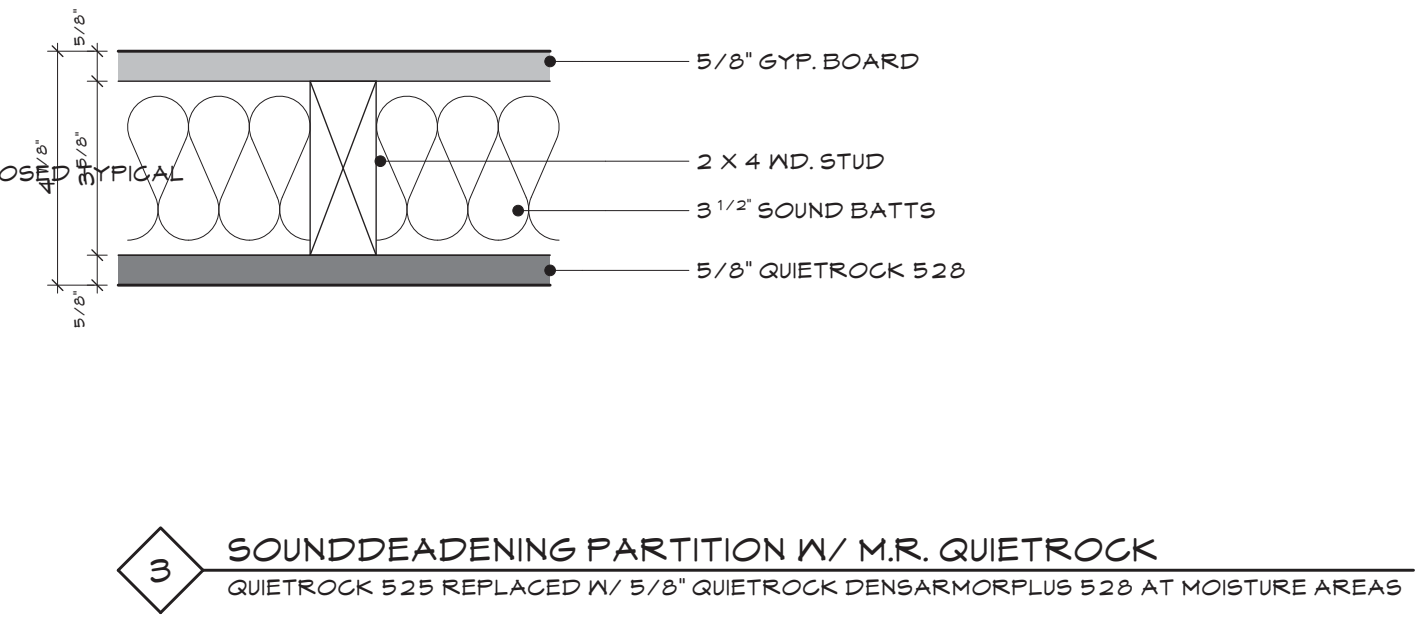

3 SOUNDDEADENING PARTITION W/ M.R. QUIETROCK
QUIETROCK 525 REPLACED W/ 5/8\"/>

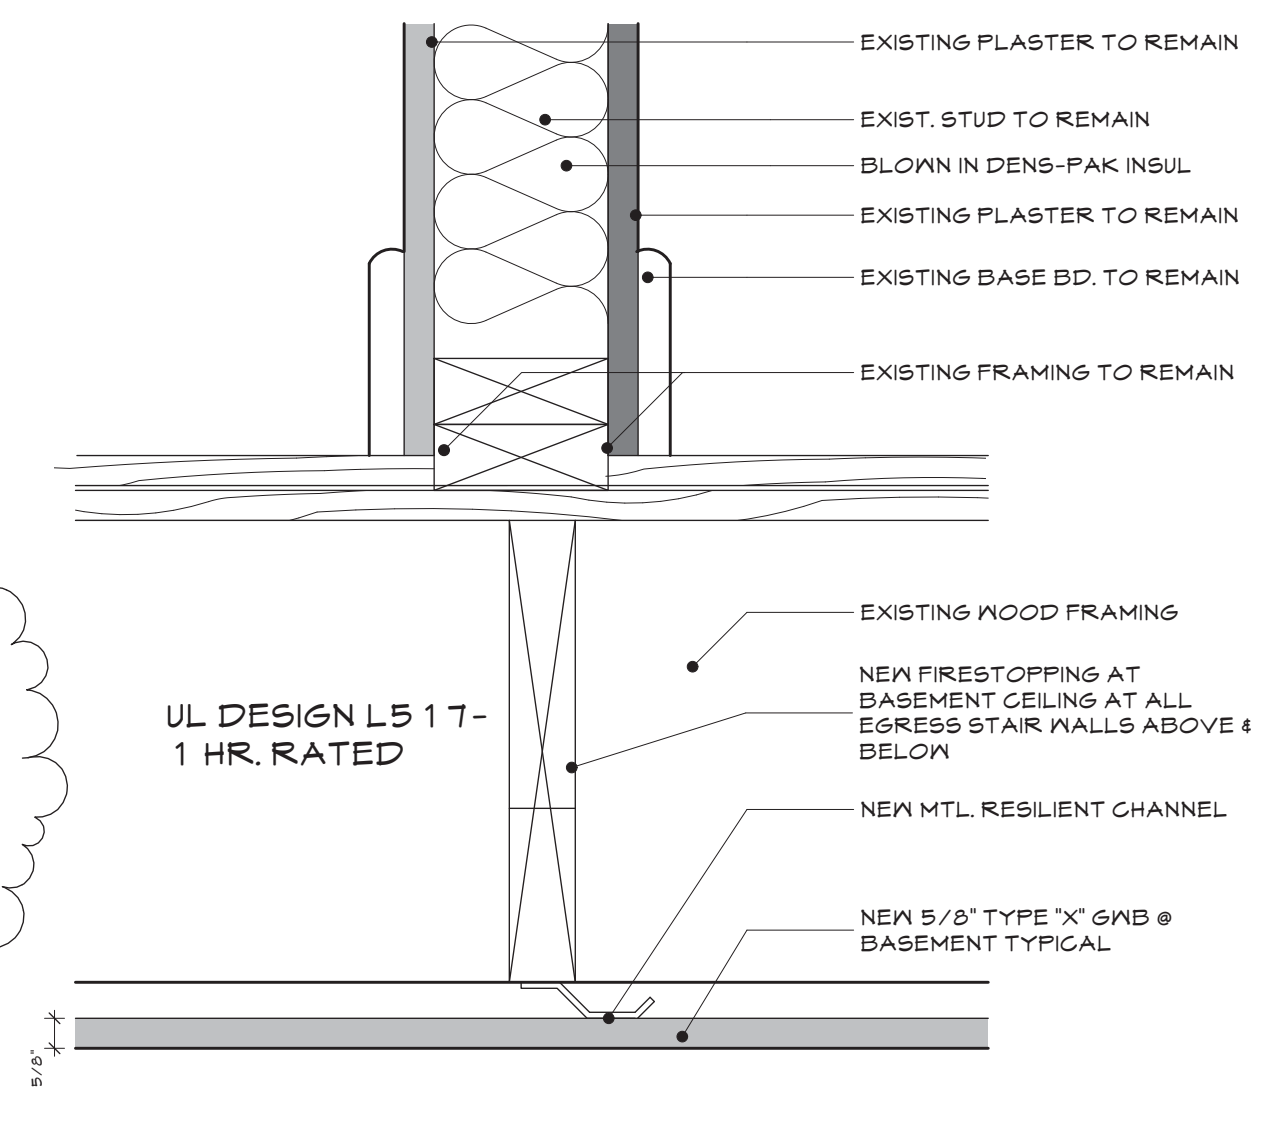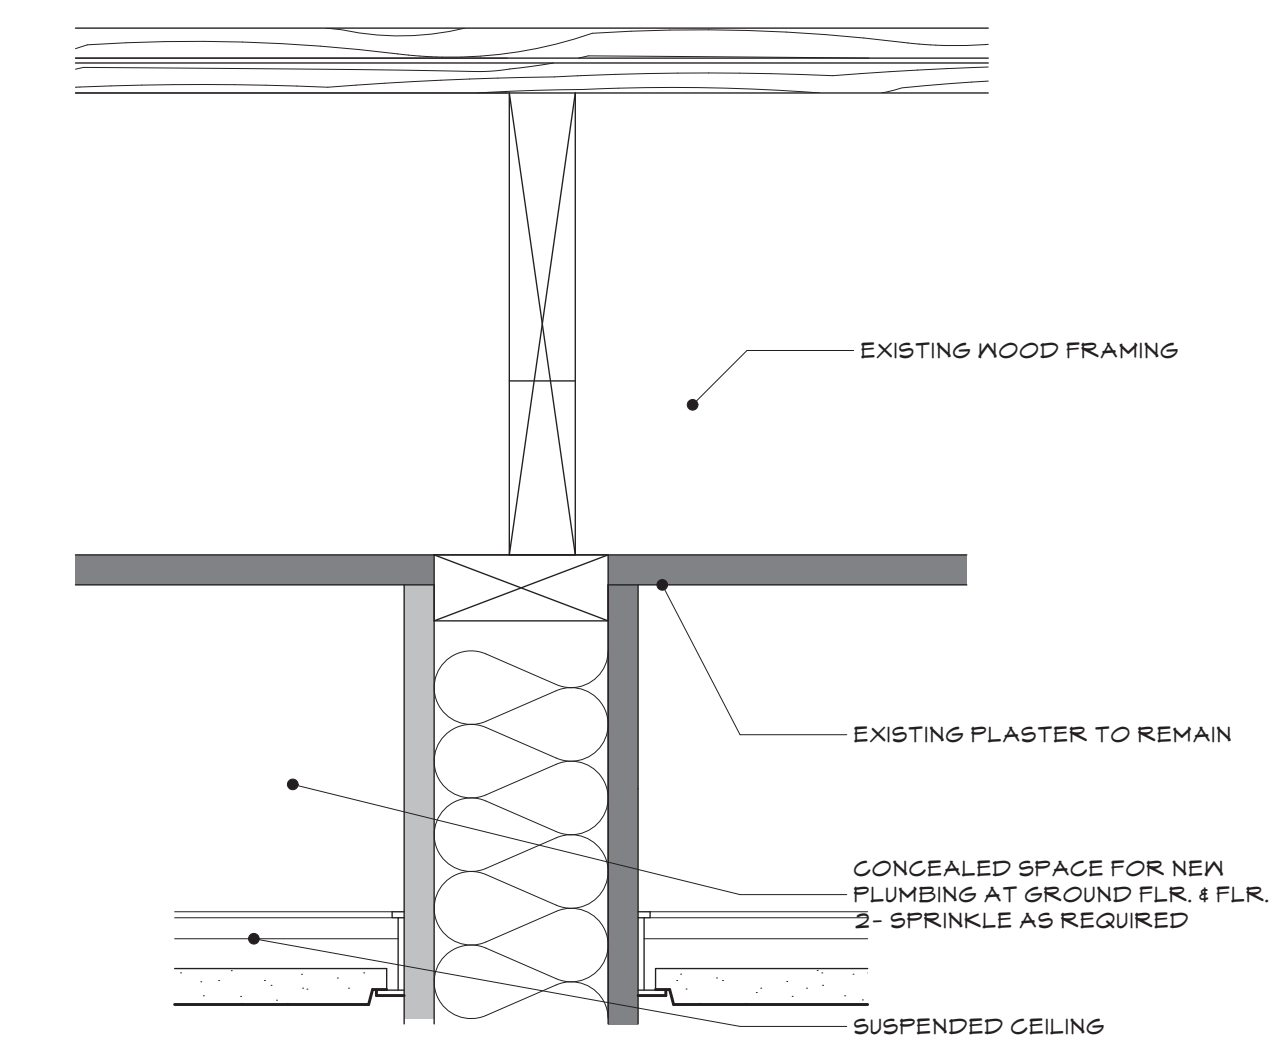

4 EXISTING WALL TREATMENT
QUIETROCK 525 REPLACED W/ 5/8\"/>

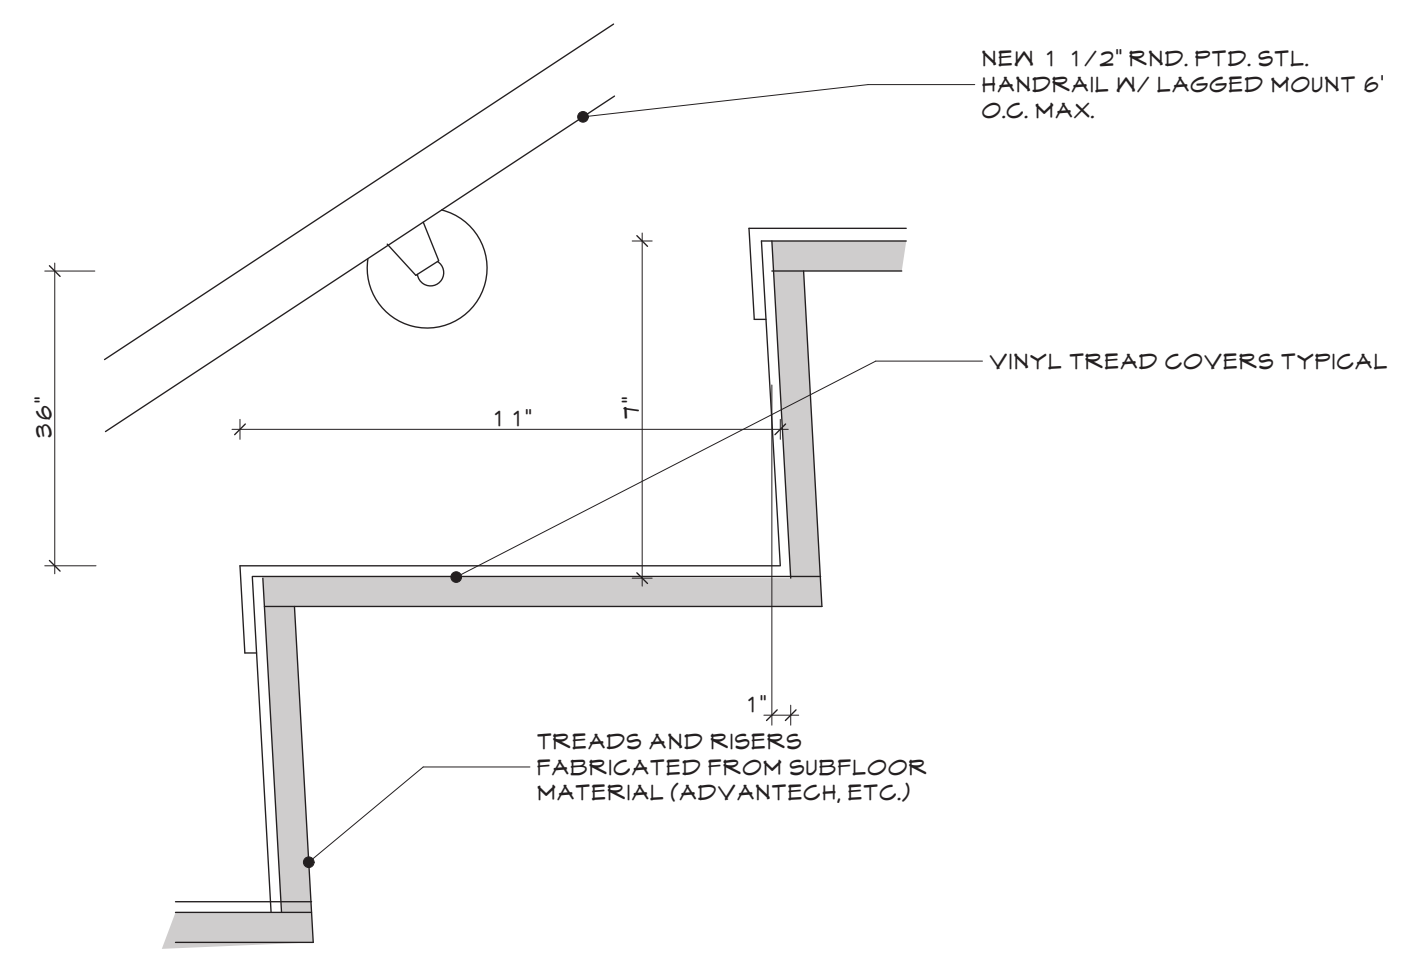

9 NEW STAIR

DESCRIPTION	DATE	MARK

DATE:	3.7.13-REV. PERMIT
CHECKED BY:	JAD
DRAWN BY:	JAD
JOB:	01-2013
SHEET TITLE:	WALL DETAILS