

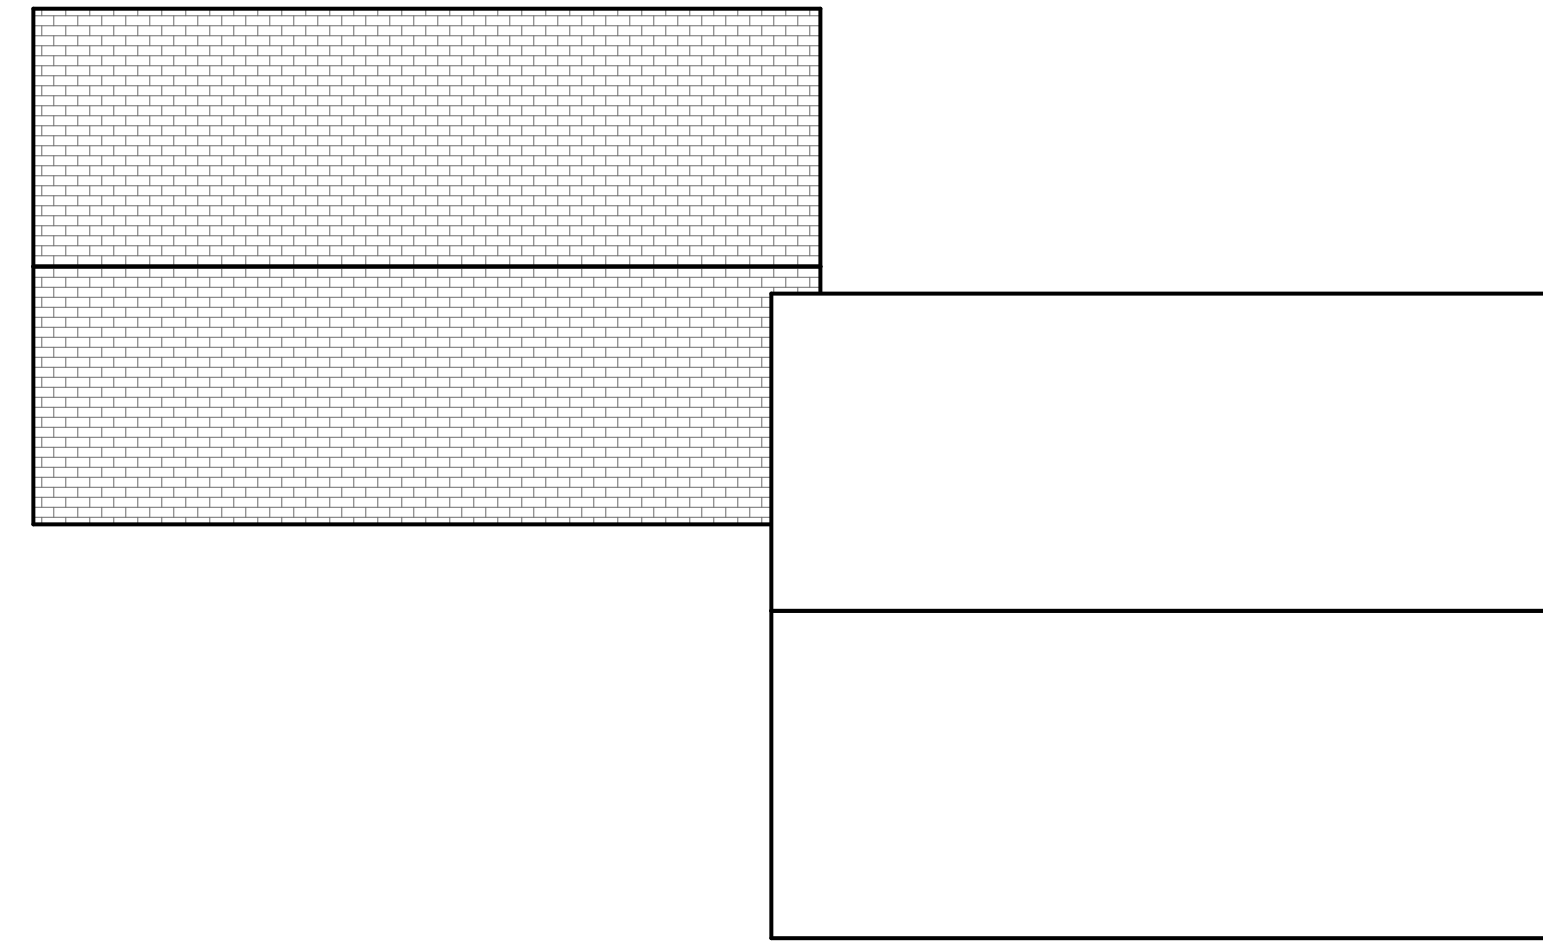

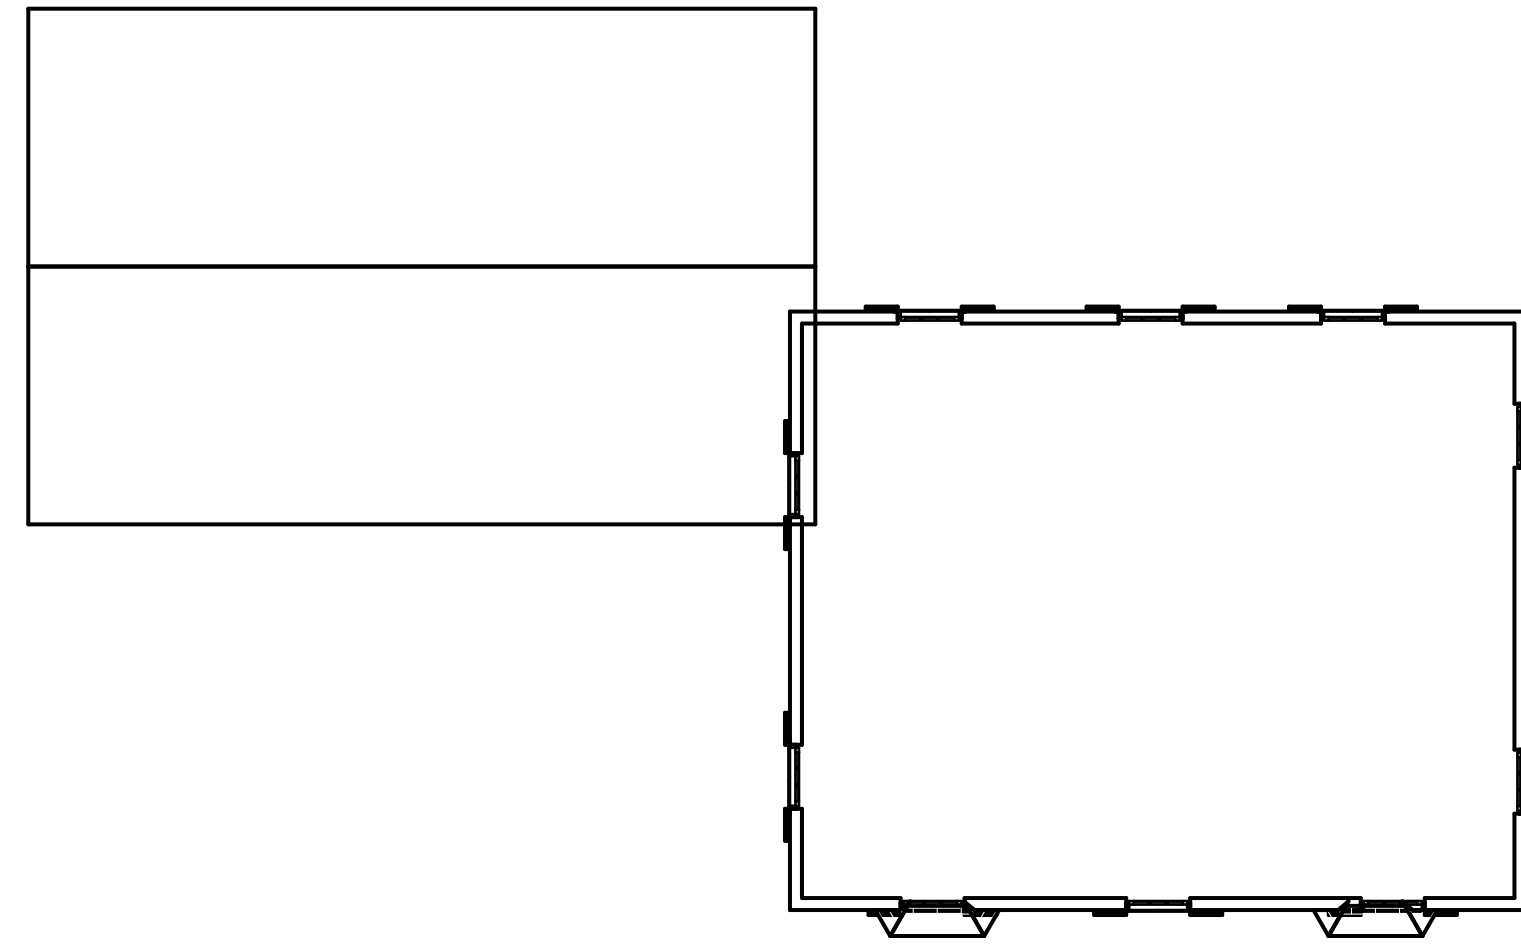

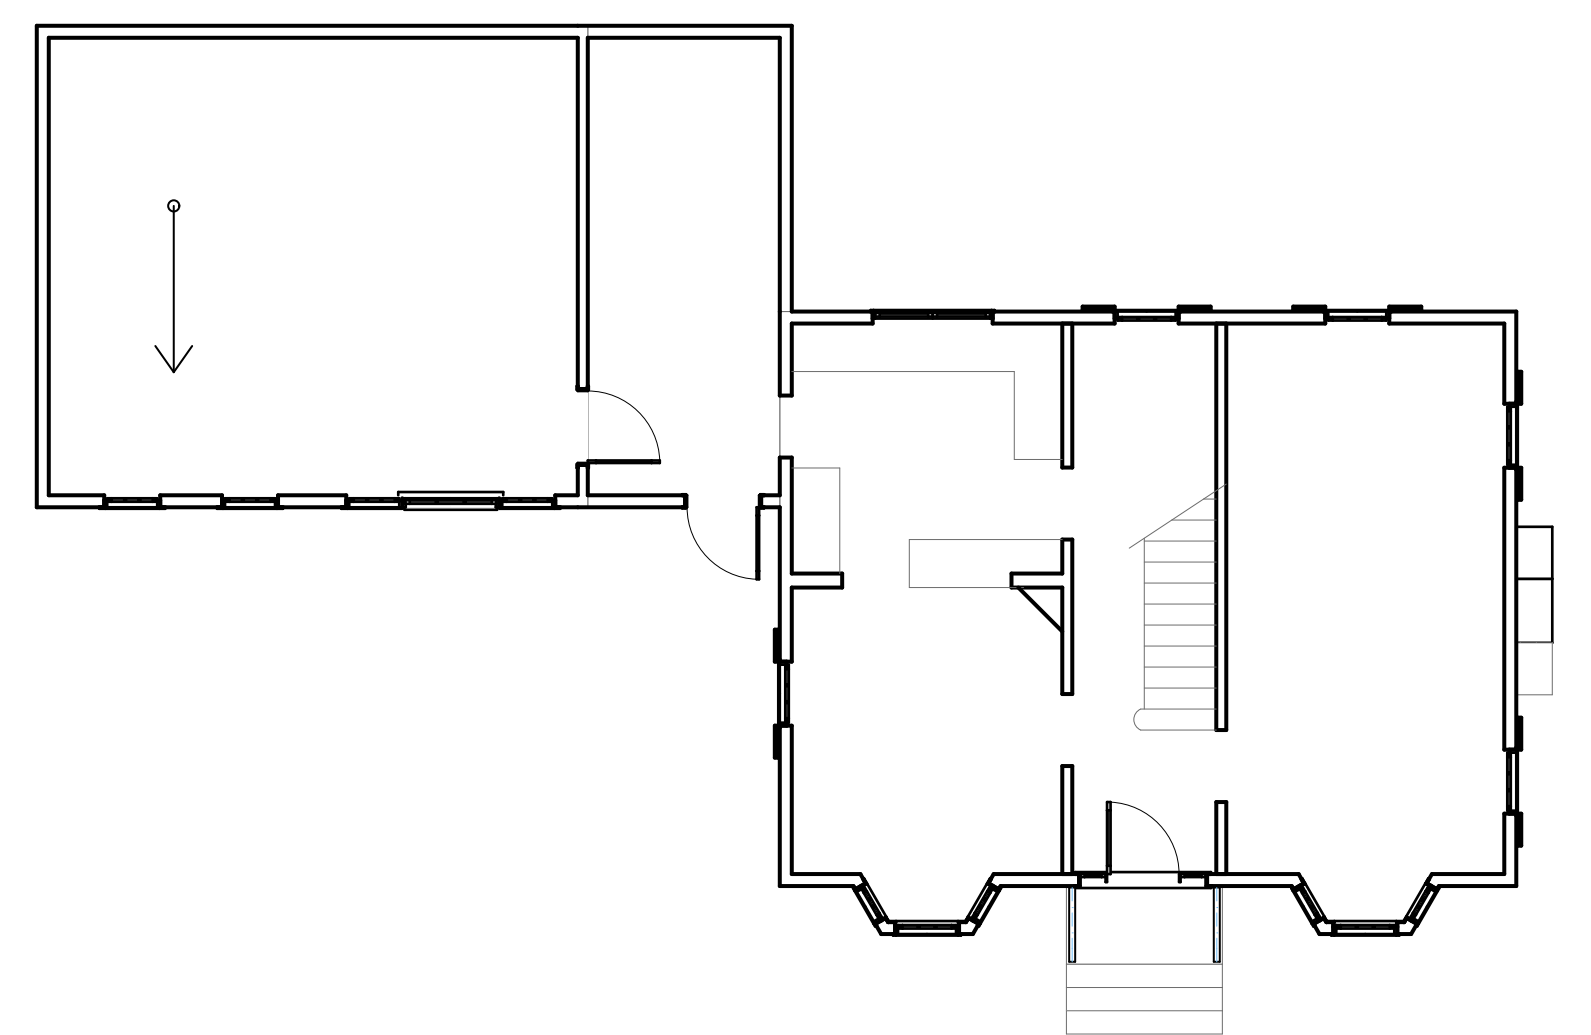
	EXISTING CONDITIONS
	TO BE DEMOLISHED
	NEW CONSTRUCTION




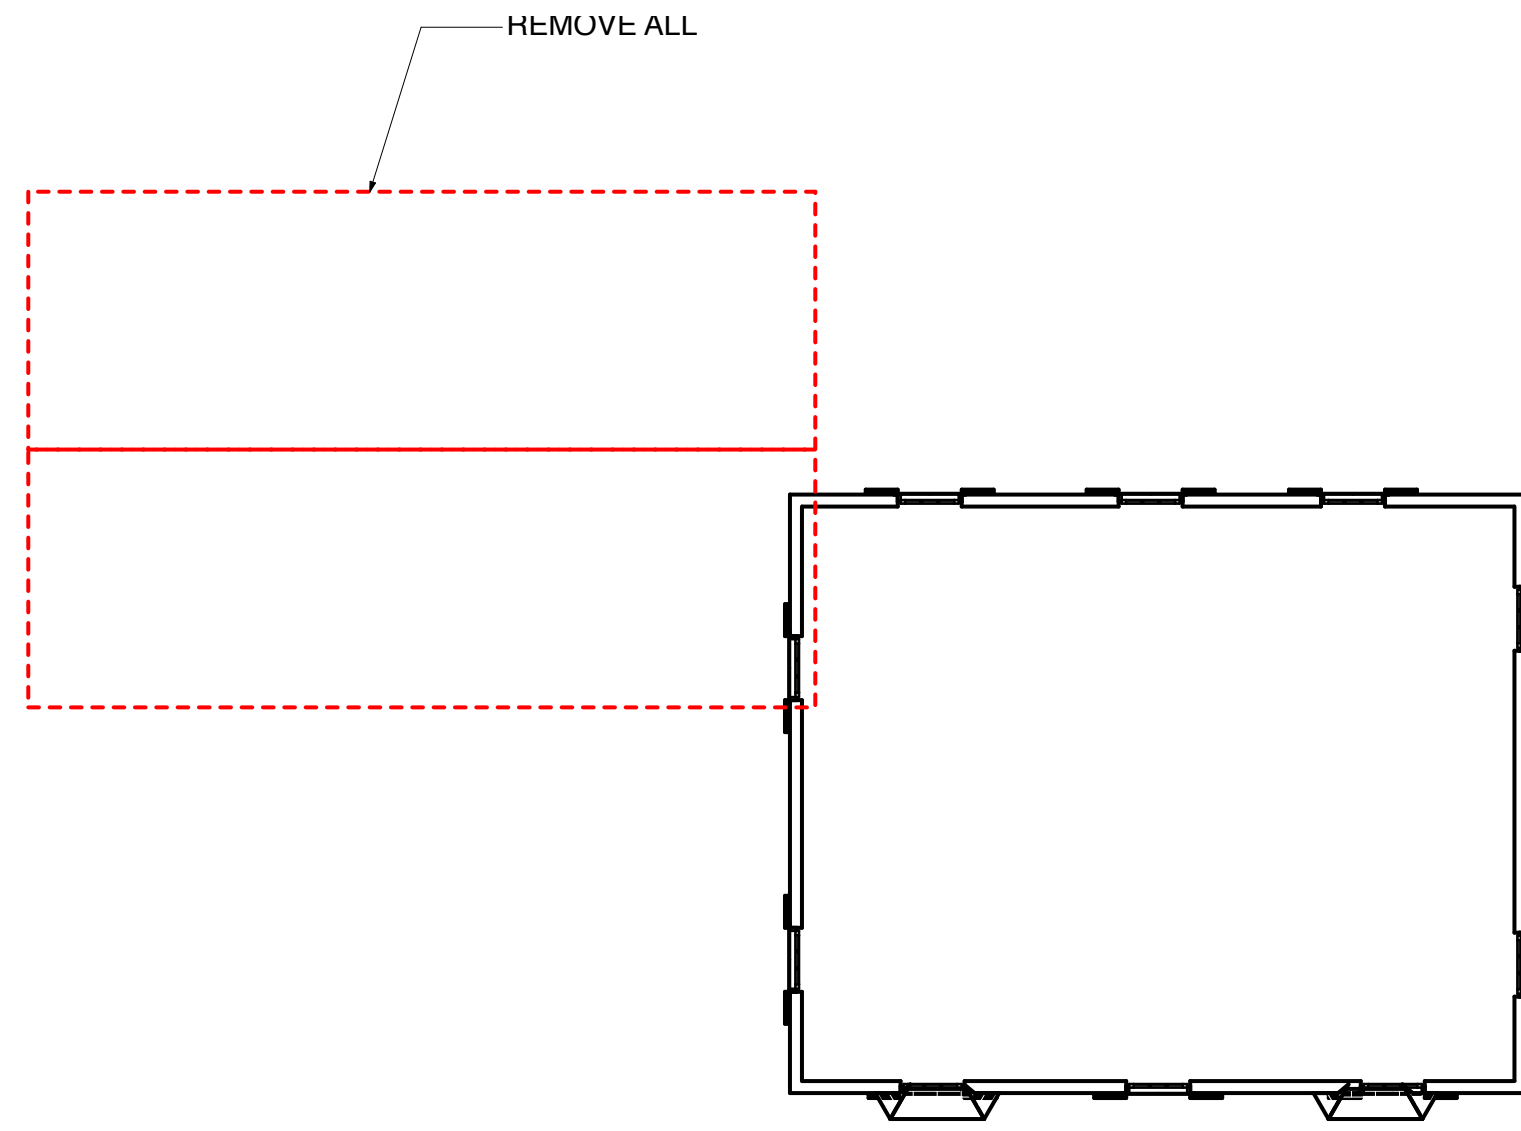
3 ROOF EXISTING
SCALE: 1/8" = 1'-0"





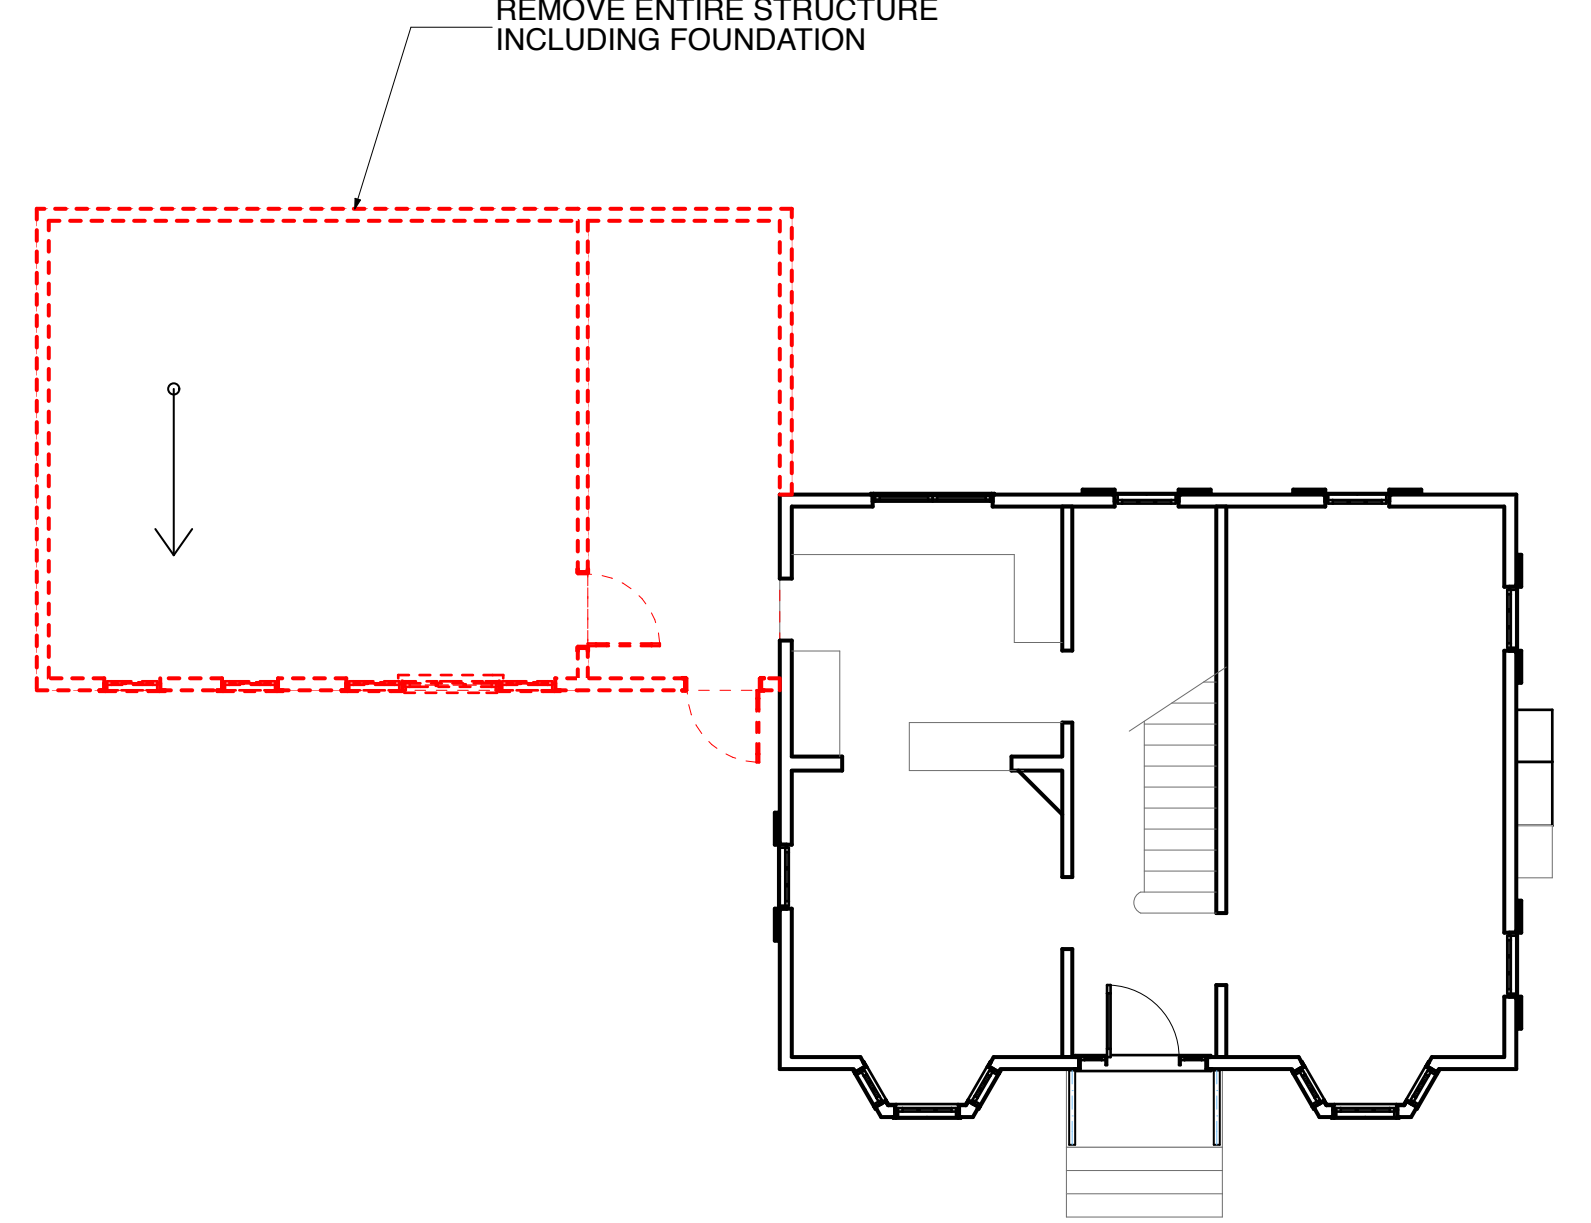
2 2nd FLOOR EXISTING
SCALE: 1/8" = 1'-0"





1 1st FLOOR EXISTING
SCALE: 1/8" = 1'-0"




5 ROOF DEMO
SCALE: 1/8" = 1'-0"




4 1st FLOOR DEMO
SCALE: 1/8" = 1'-0"


PERMIT DRAWINGS

