
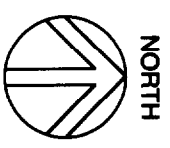


RS Zone
 Rear 20' Req 30' shown
 Side 8' Req 15' shown

CONCORD STREET

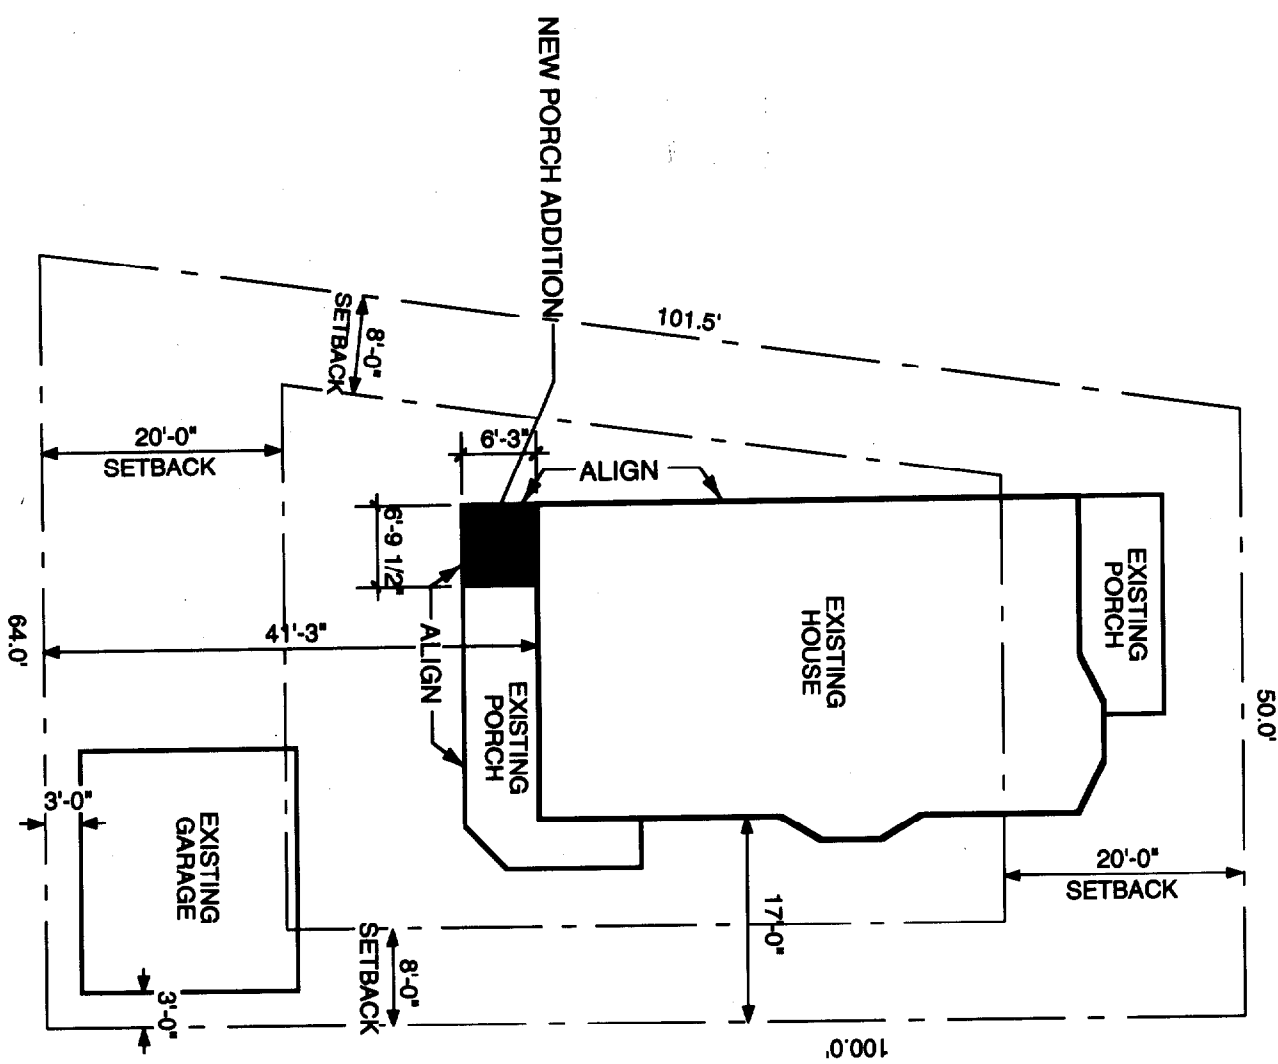


R-5 Zoning

90-92 CONCORD
 PORTLAND, ME

JESSE THOMPSON

A-0

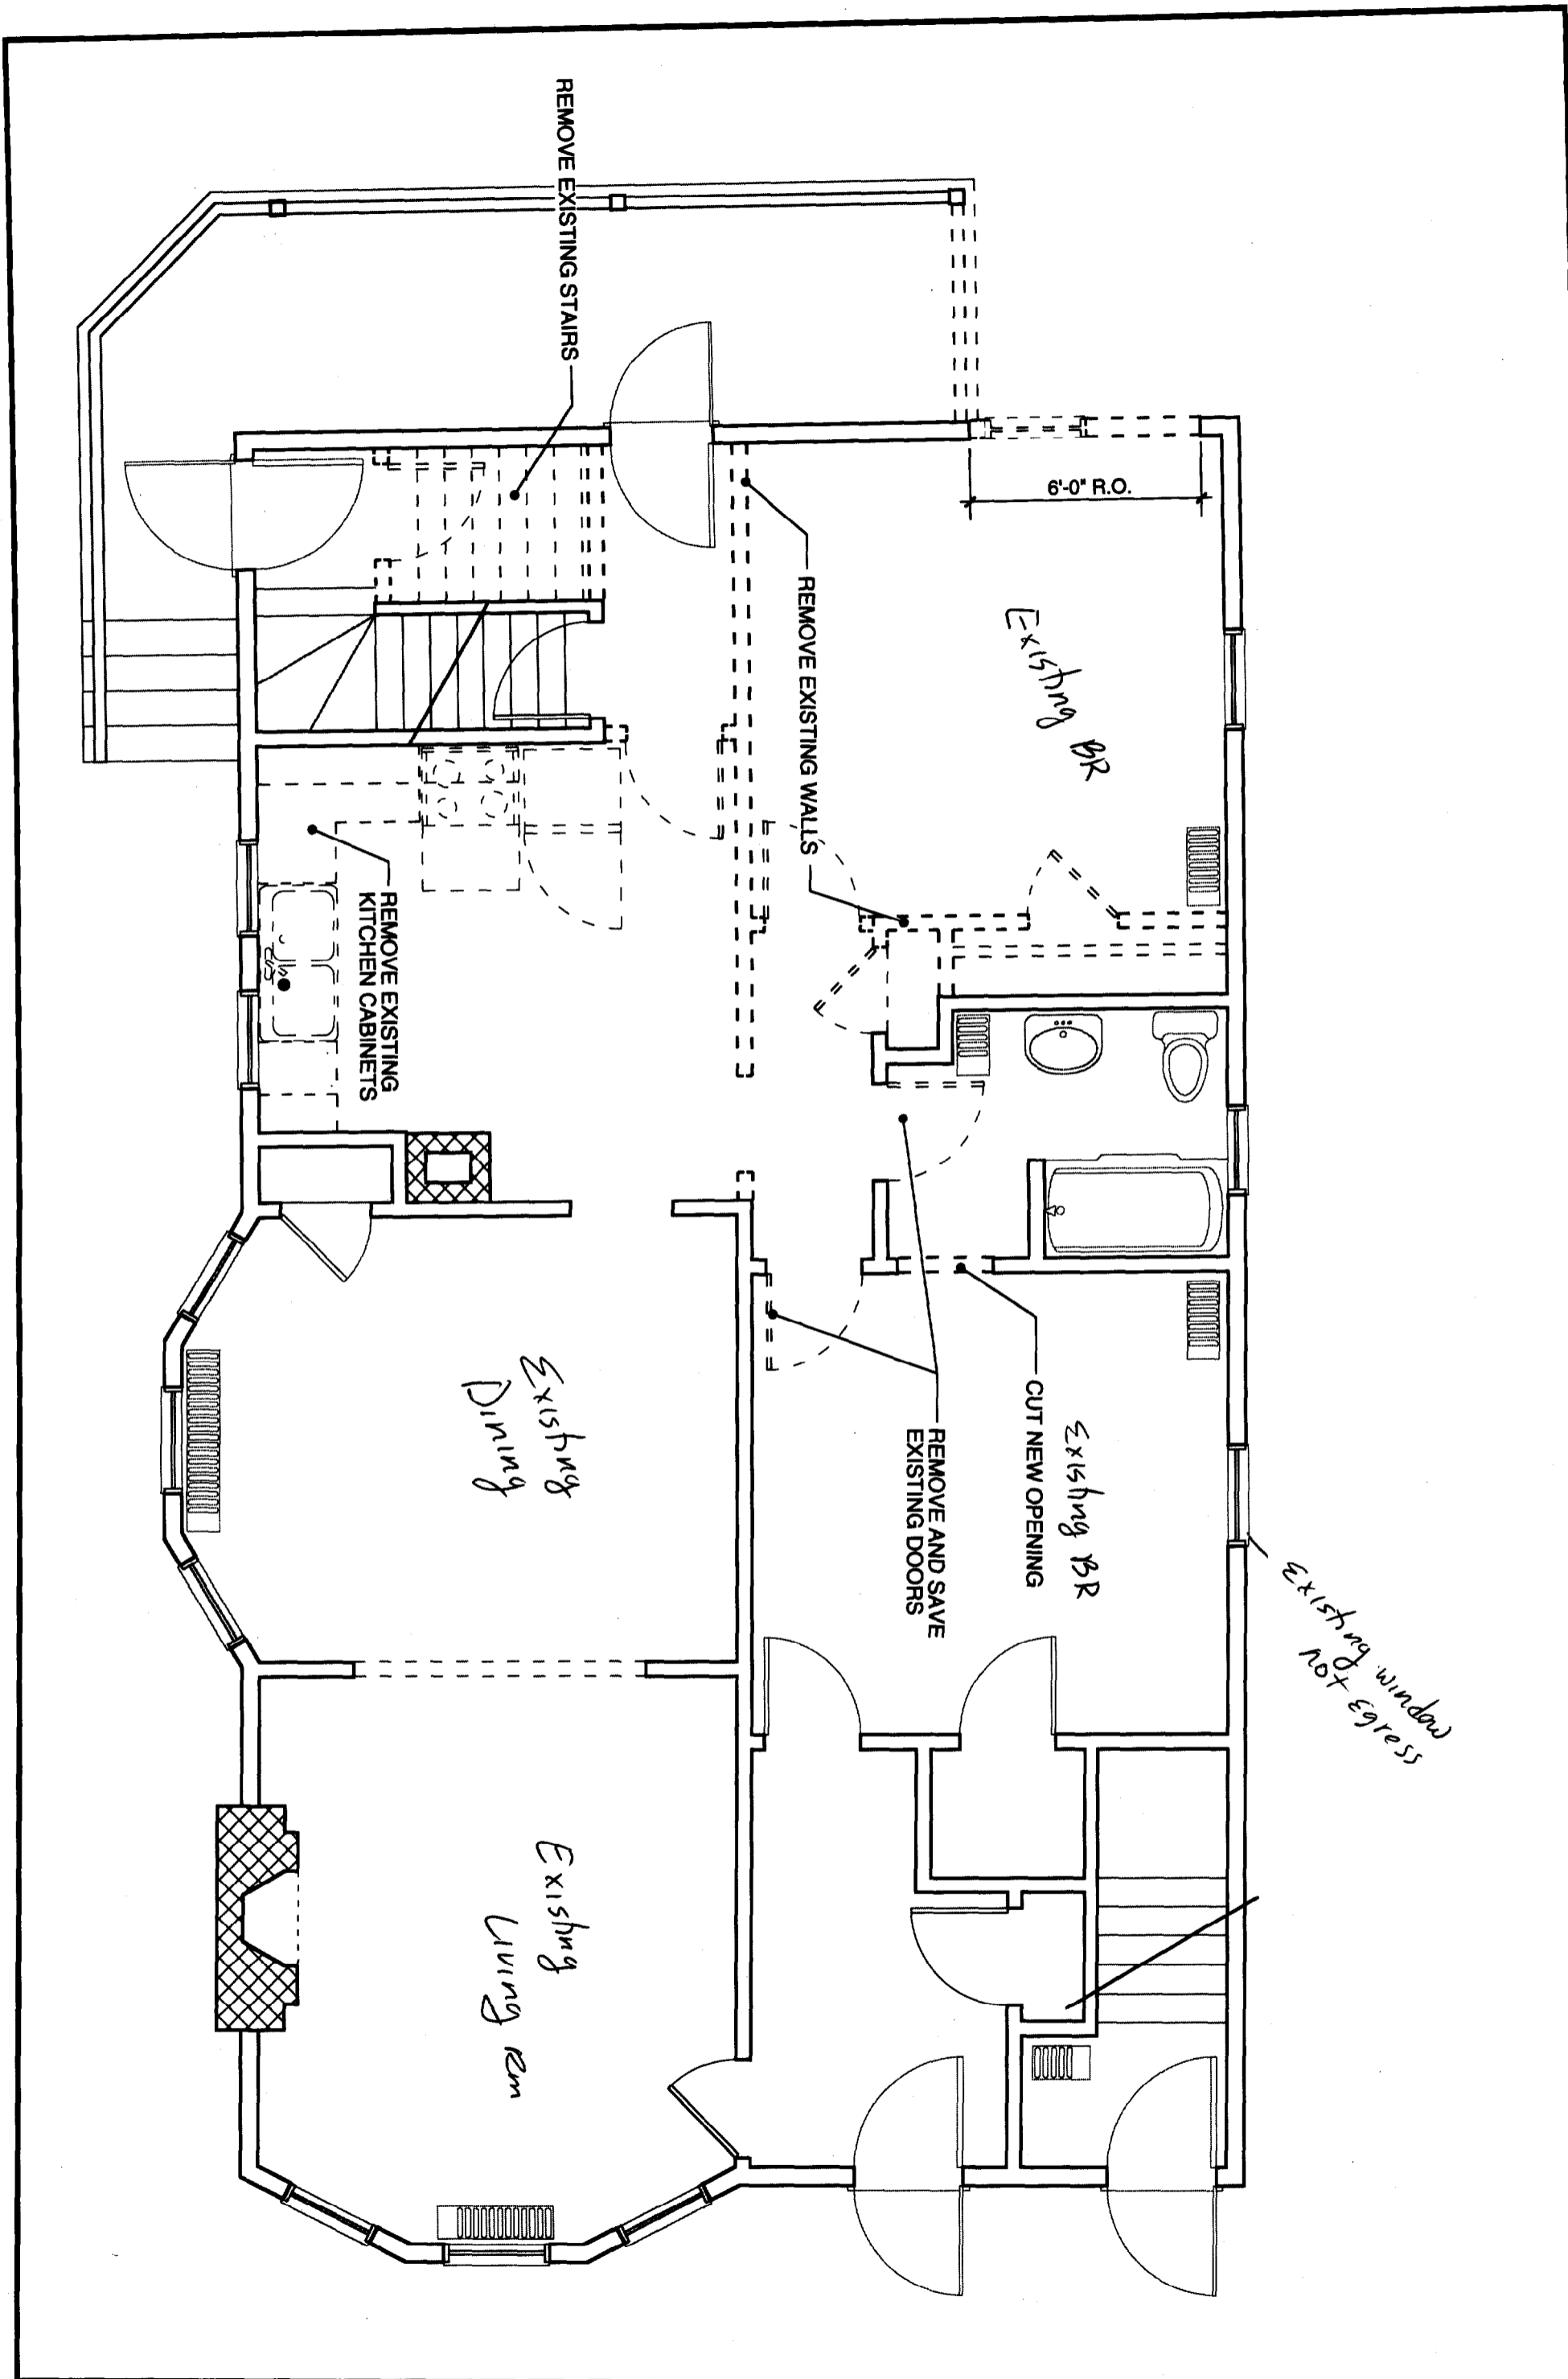

A-1

90-92 CONCORD
 PORTLAND, ME


JESSE THOMPSON

DATE: OCTOBER 22, 2003

SCALE:

STATUS: PERMIT SET

NOT FOR CONSTRUCTION

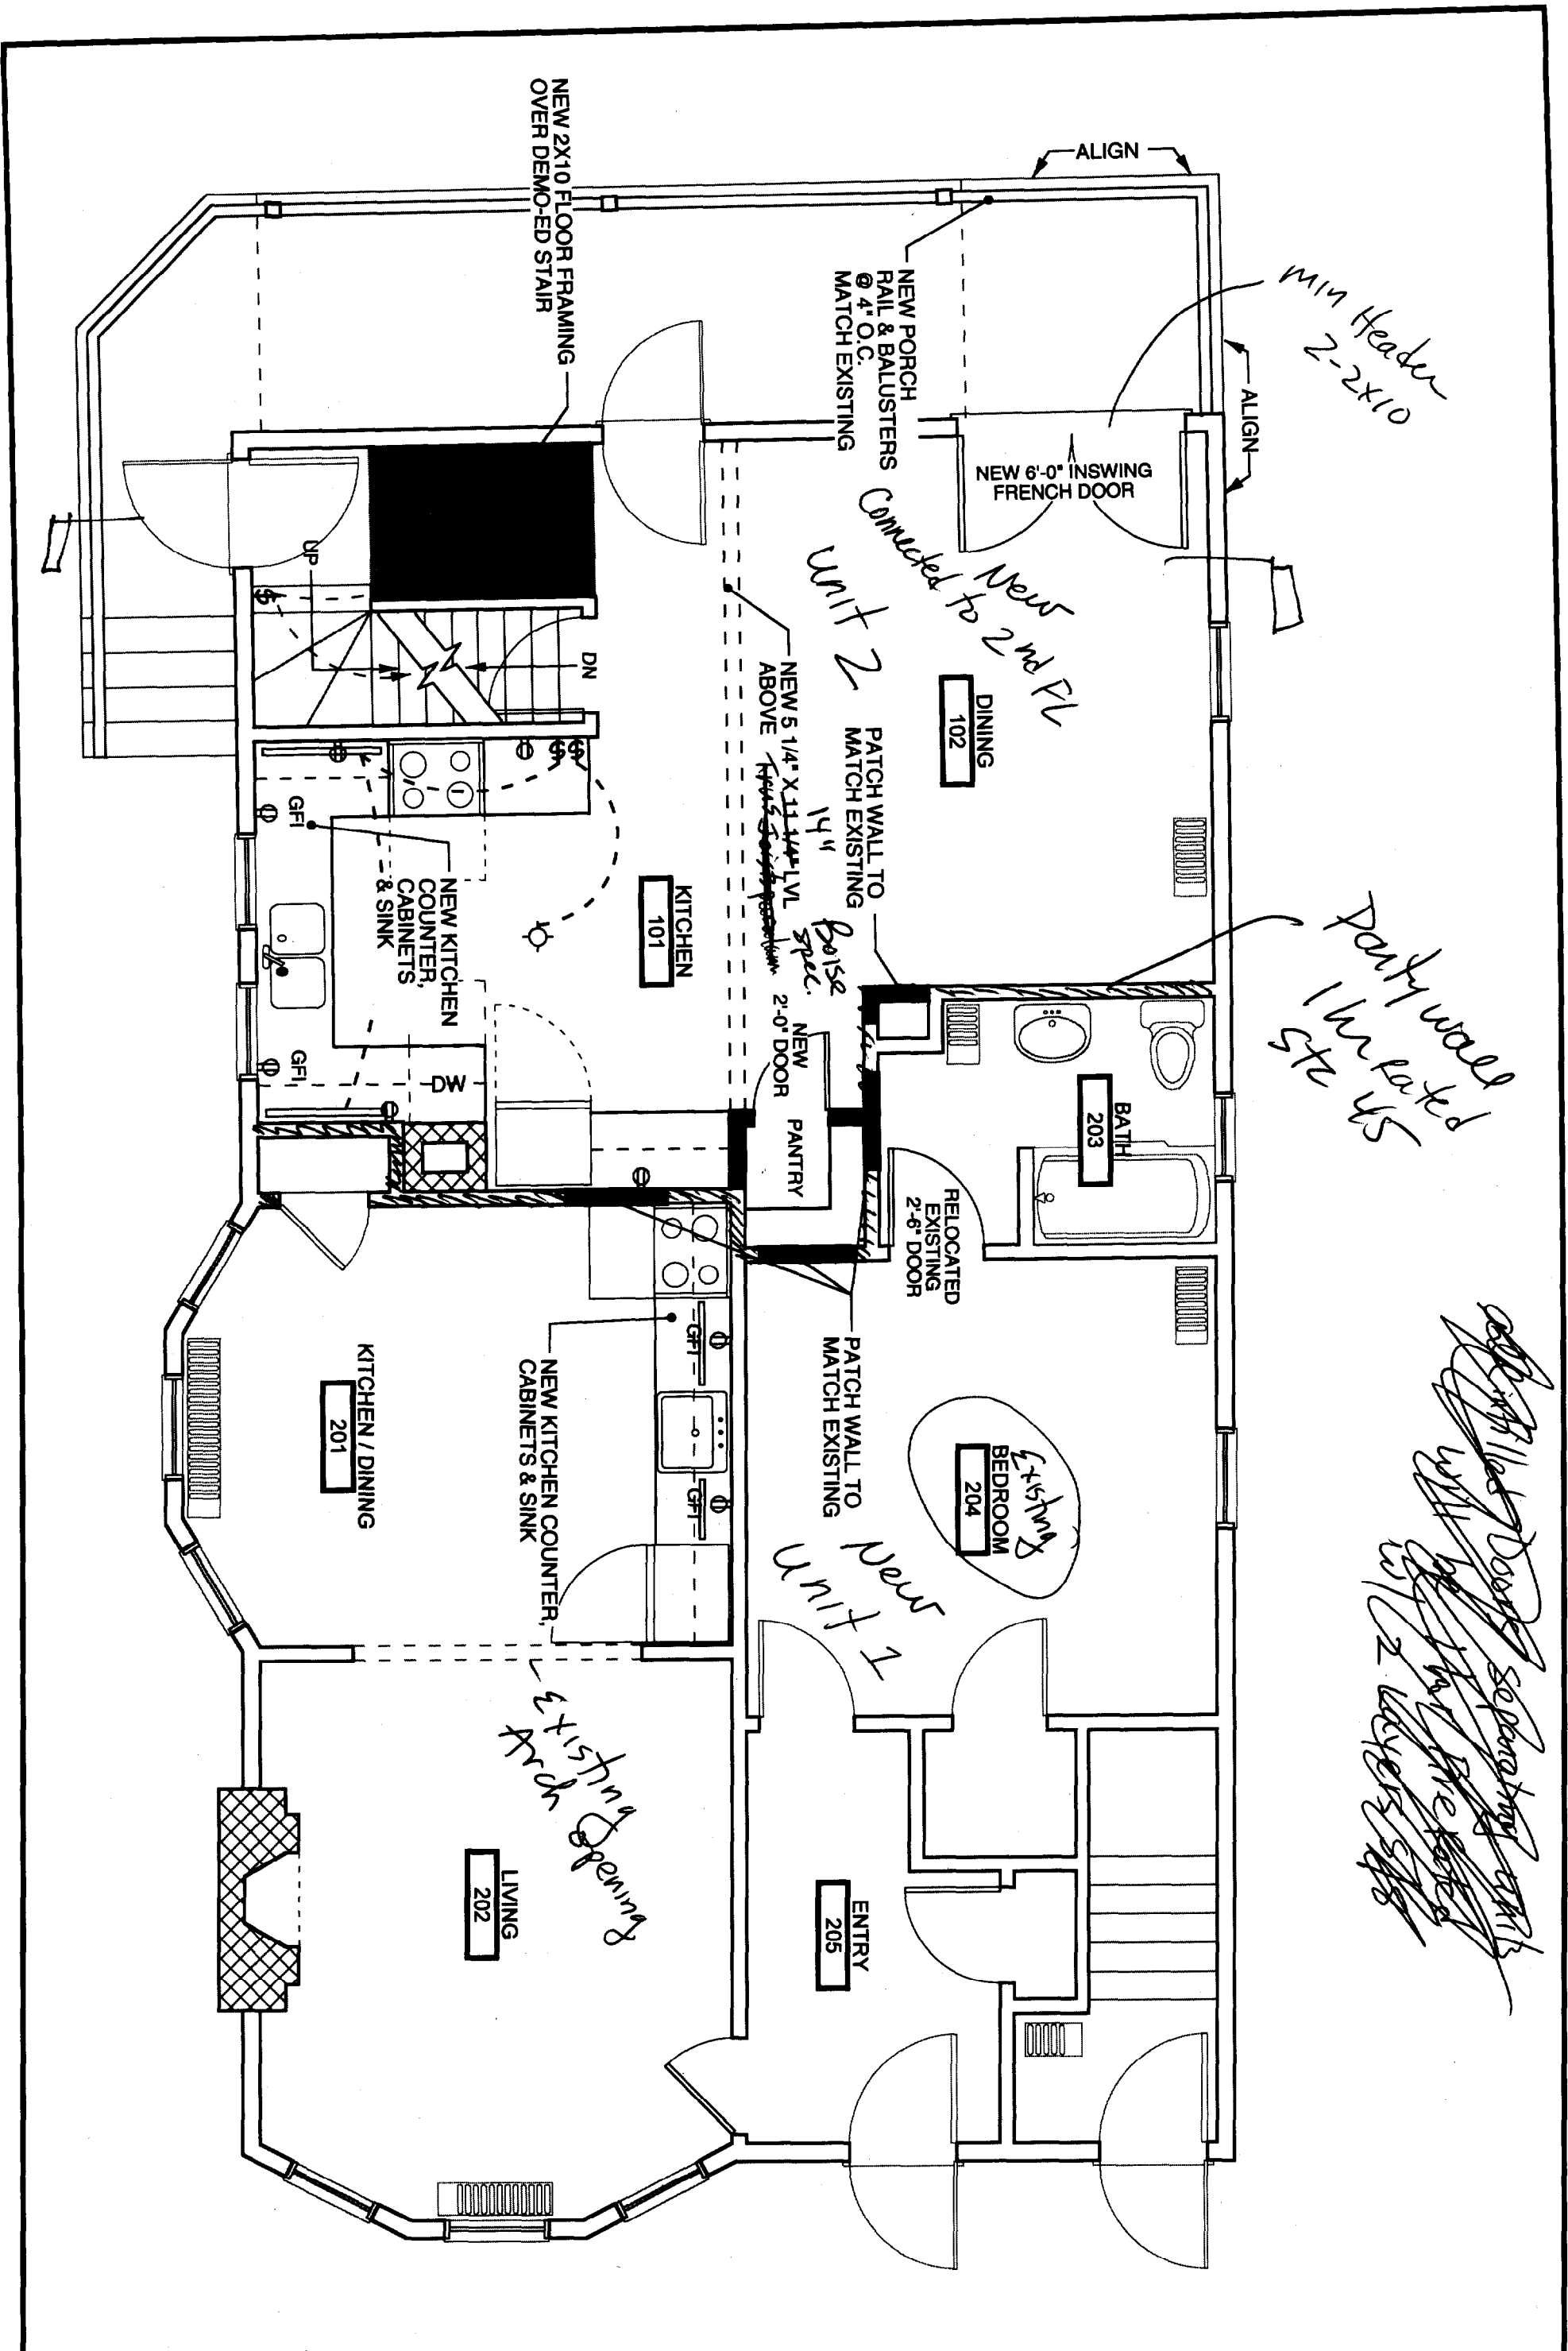

*MIN Header
2-2x10*

*Unit 2
New
Connected to 2nd Fl*

*Party wall
1 m fasted
5x12
5x8*

*Call out 11/12/03 Doors so separating unit
will be the same as
in 2 levels 5x8*

90-92 CONCORD
PORTLAND, ME

JESSE THOMPSON

A-2


MIN.
3-2x6
or
2-2x8 Rim Beam

3x6 Rail
4" space
2x6 Fanning
Lagged to existing rim

1-1/2"
SDnc
4" below
grade

NEW DOOR

NEW PORCH TO
MATCH EXISTING

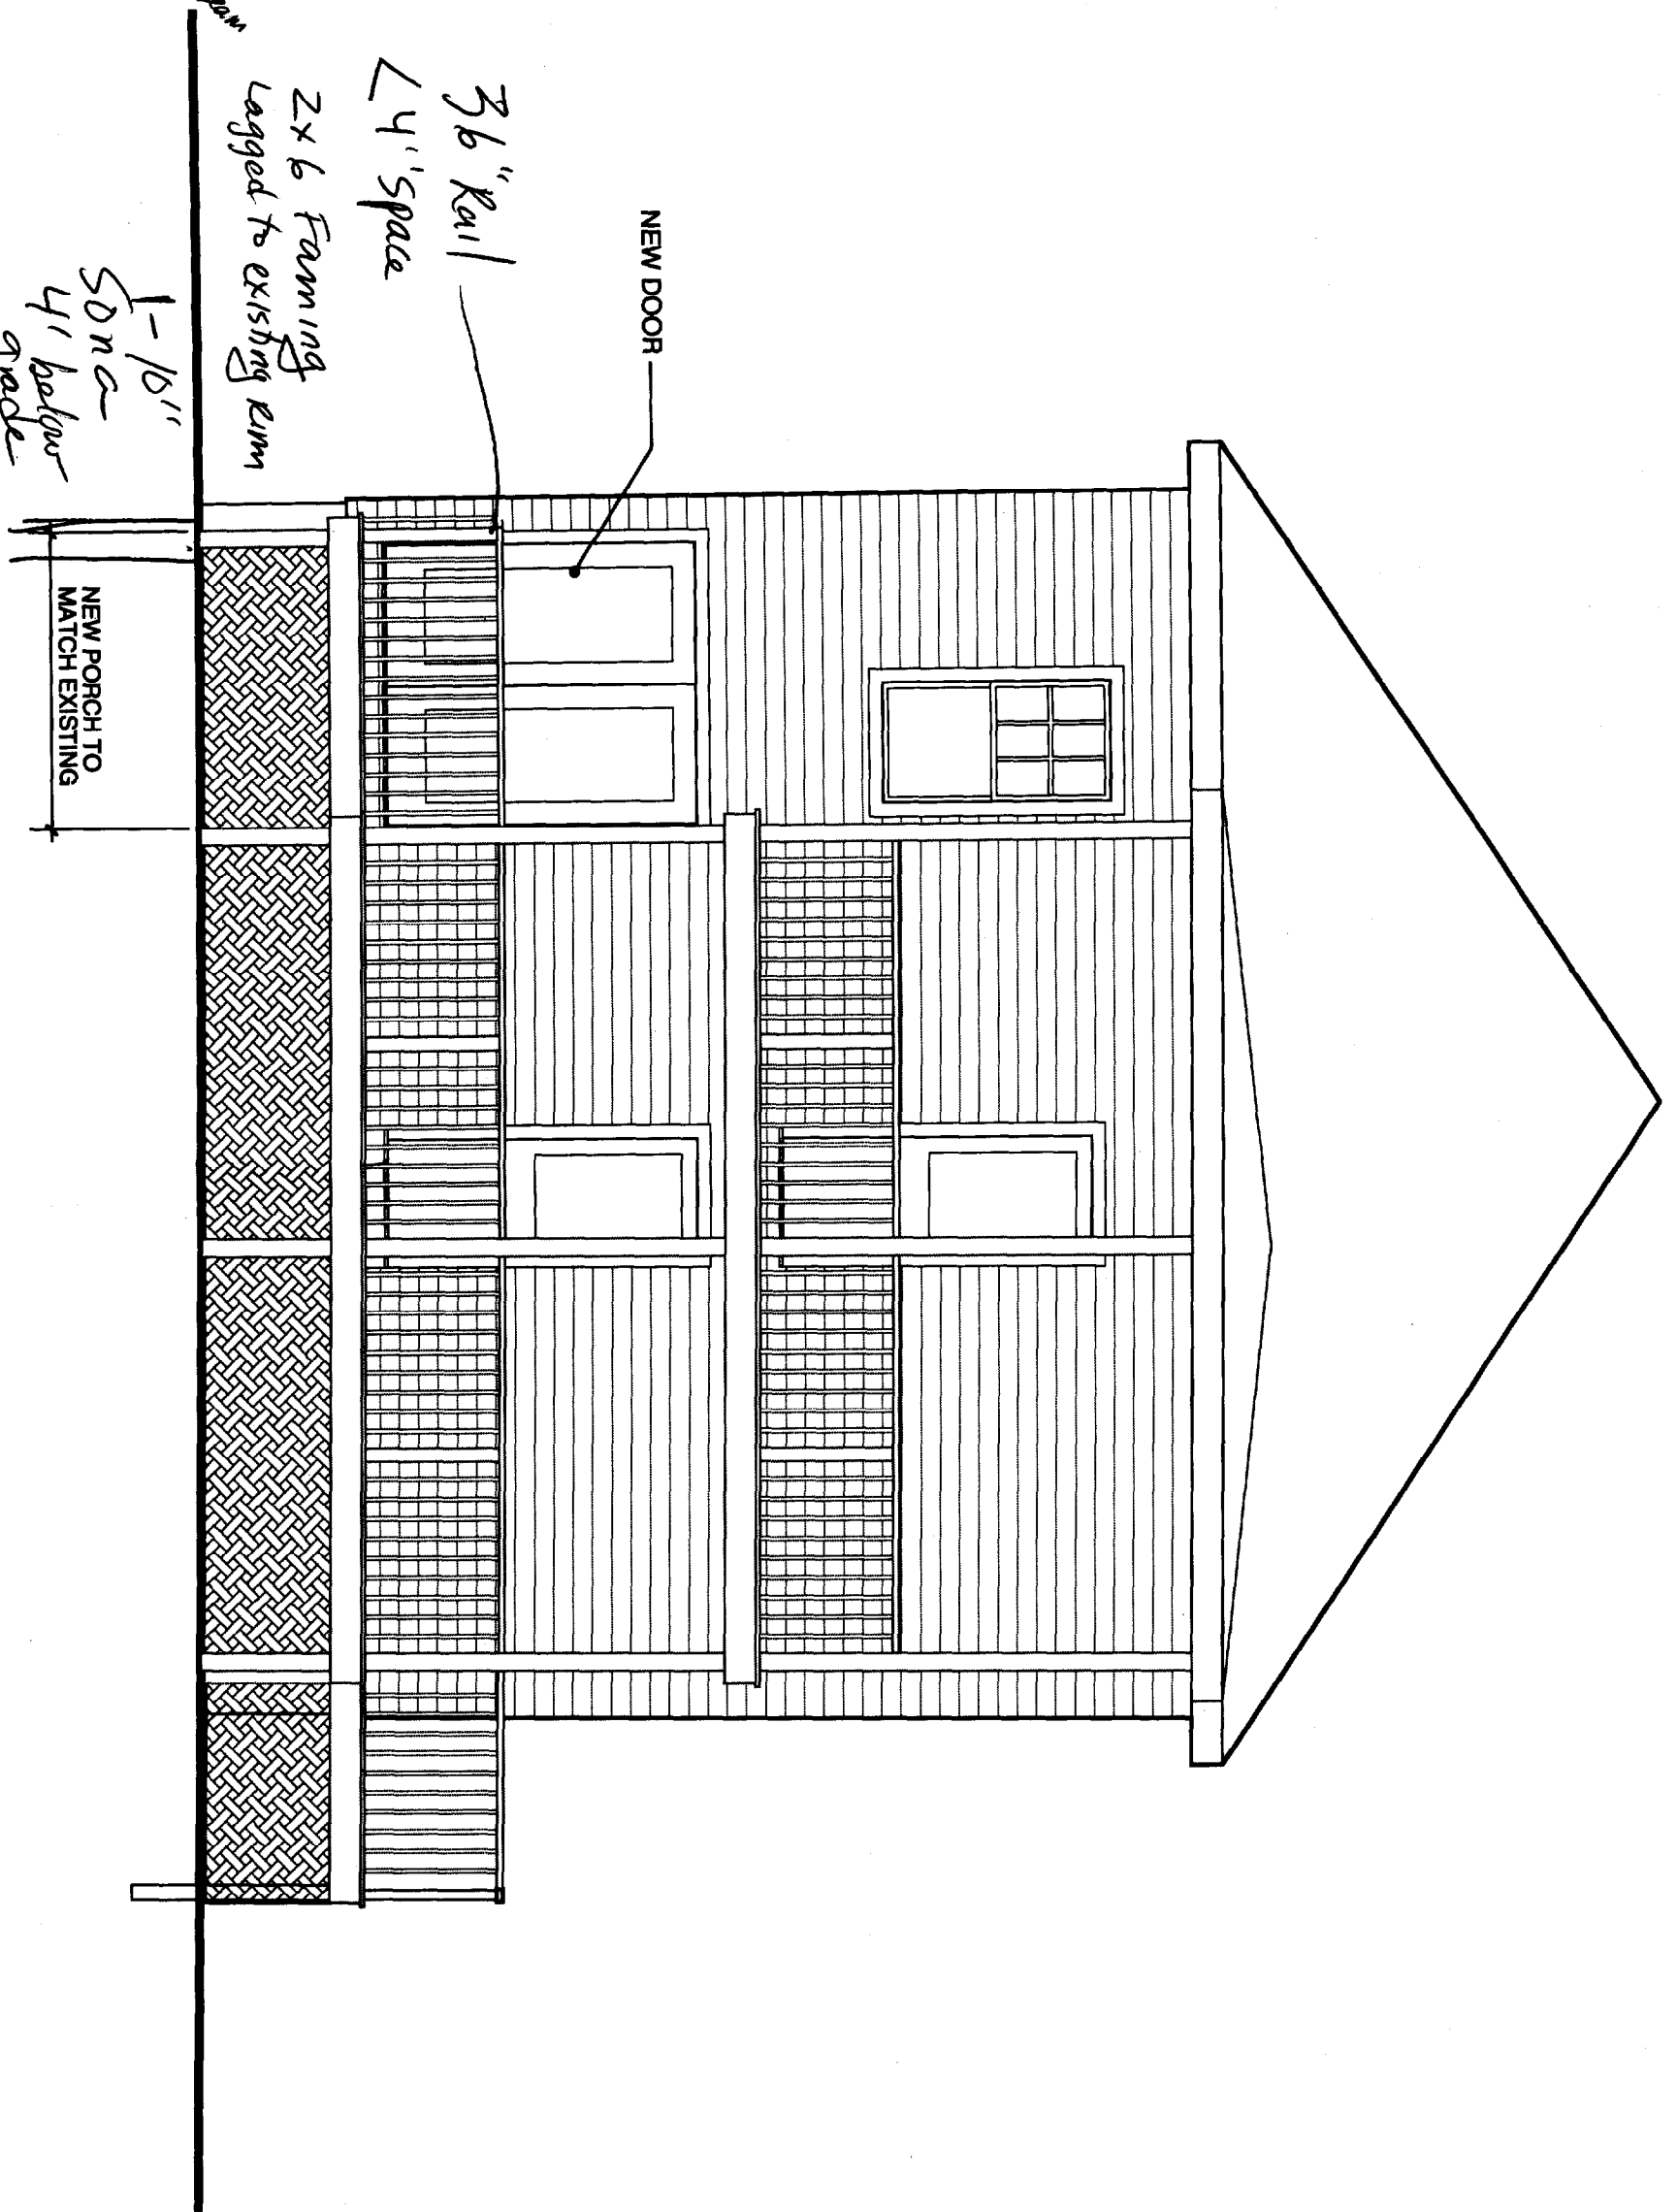

A-3

90-92 CONCORD
PORTLAND, ME

JESSE THOMPSON

DATE: OCTOBER 22, 2003

SCALE: 1/4" = 1'-0"

STATUS: PERMIT SET

NOT FOR CONSTRUCTION

