




1 BUILDING SECTION THROUGH ELEVATOR
SCALE: 1/2" = 1'-0"

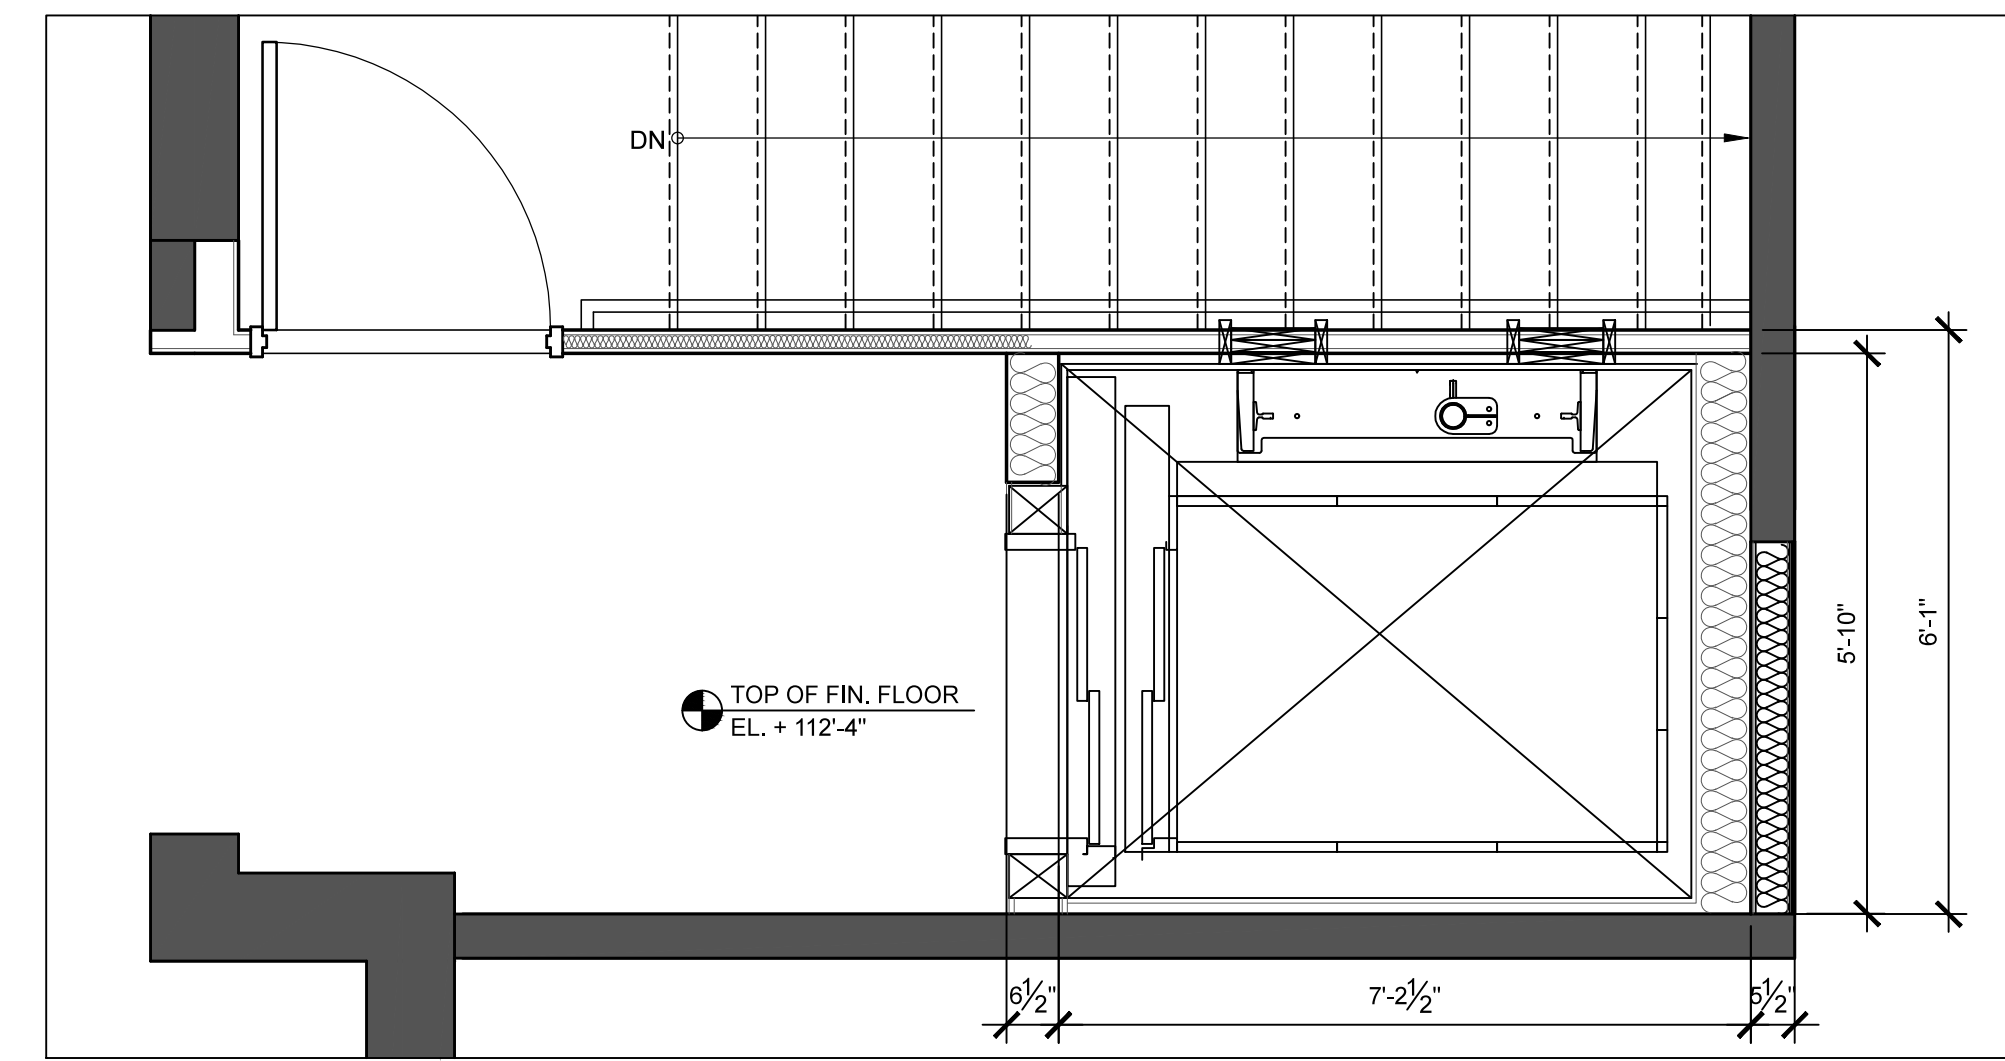

4 SECOND FLOOR ELEVATOR PLAN
SCALE: 1/2" = 1'-0"

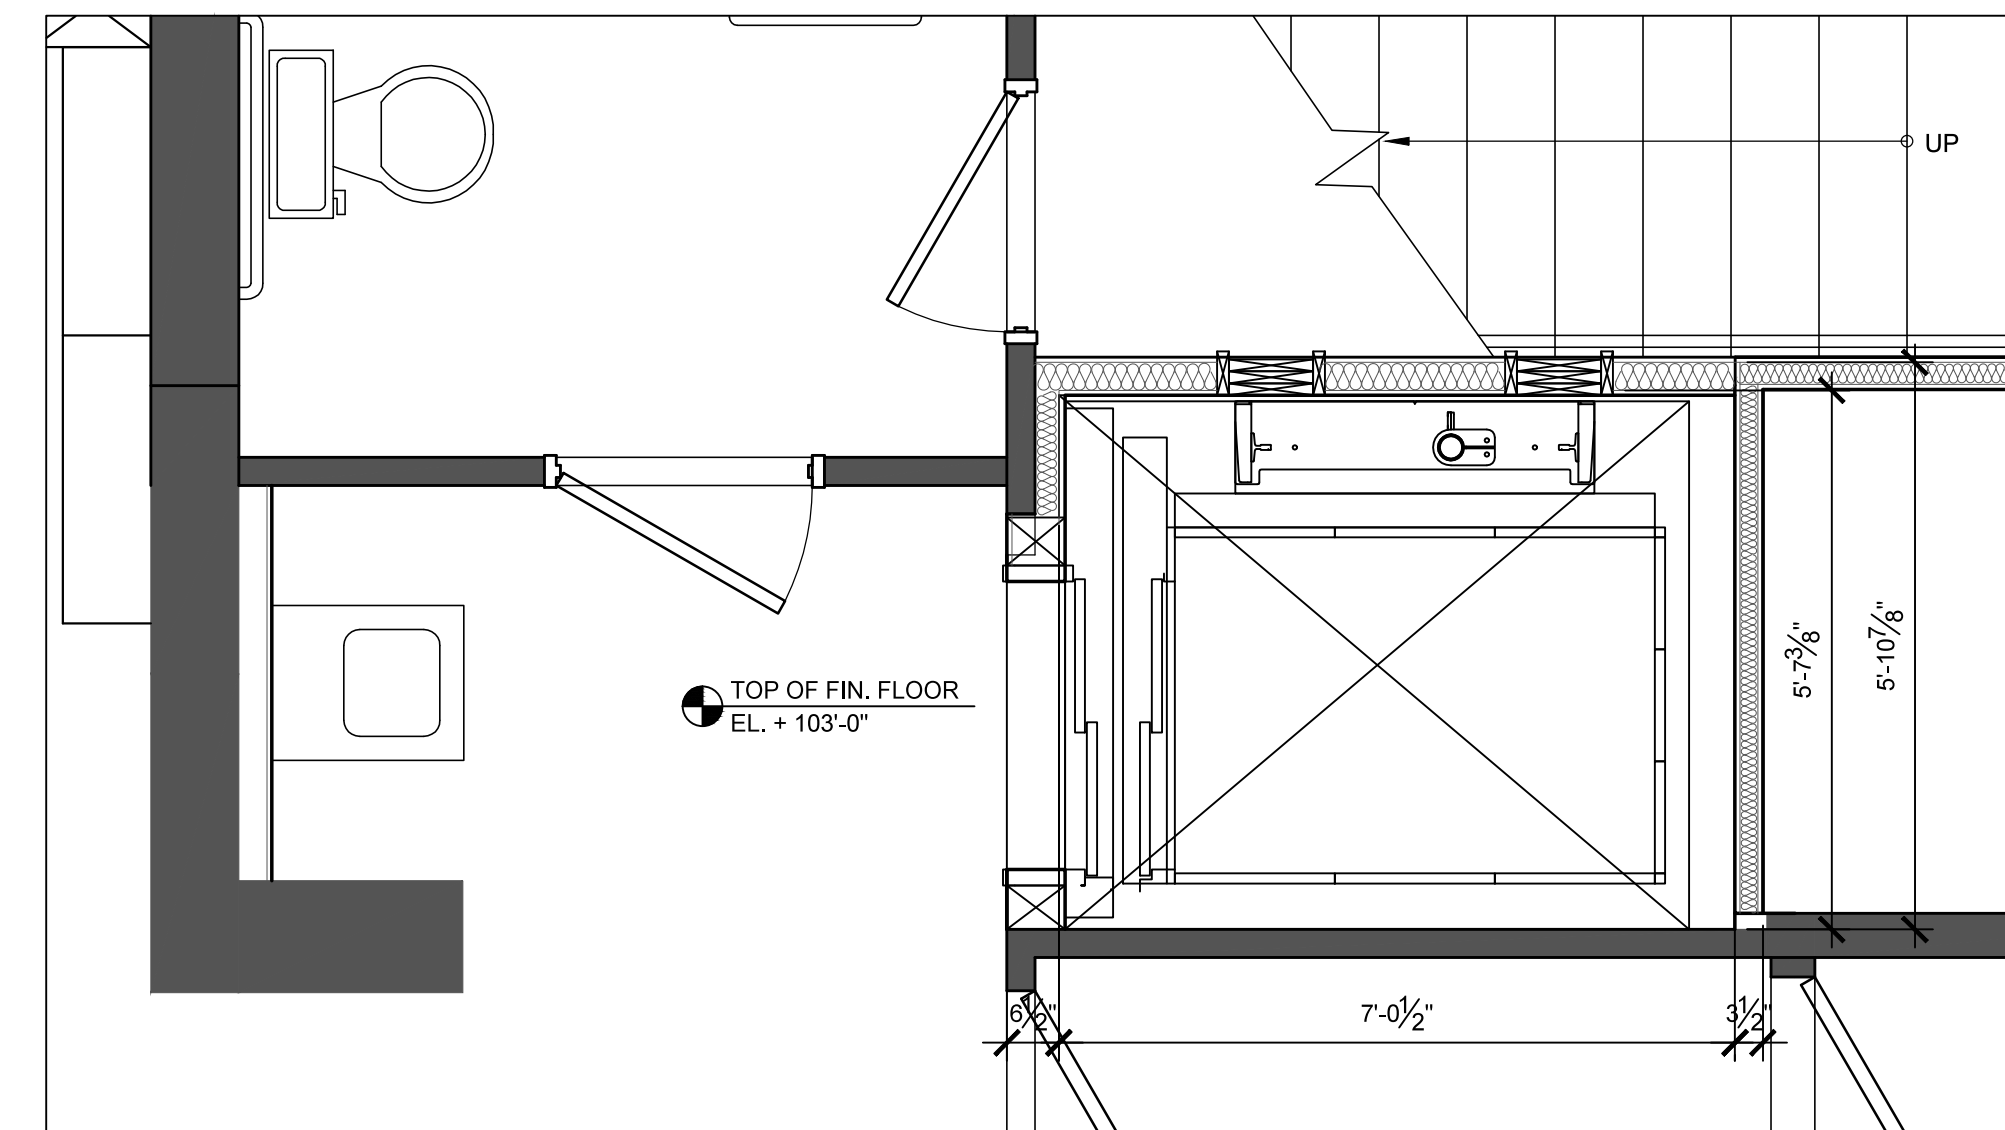


3 FIRST FLOOR ELEVATOR PLAN
SCALE: 1/2" = 1'-0"

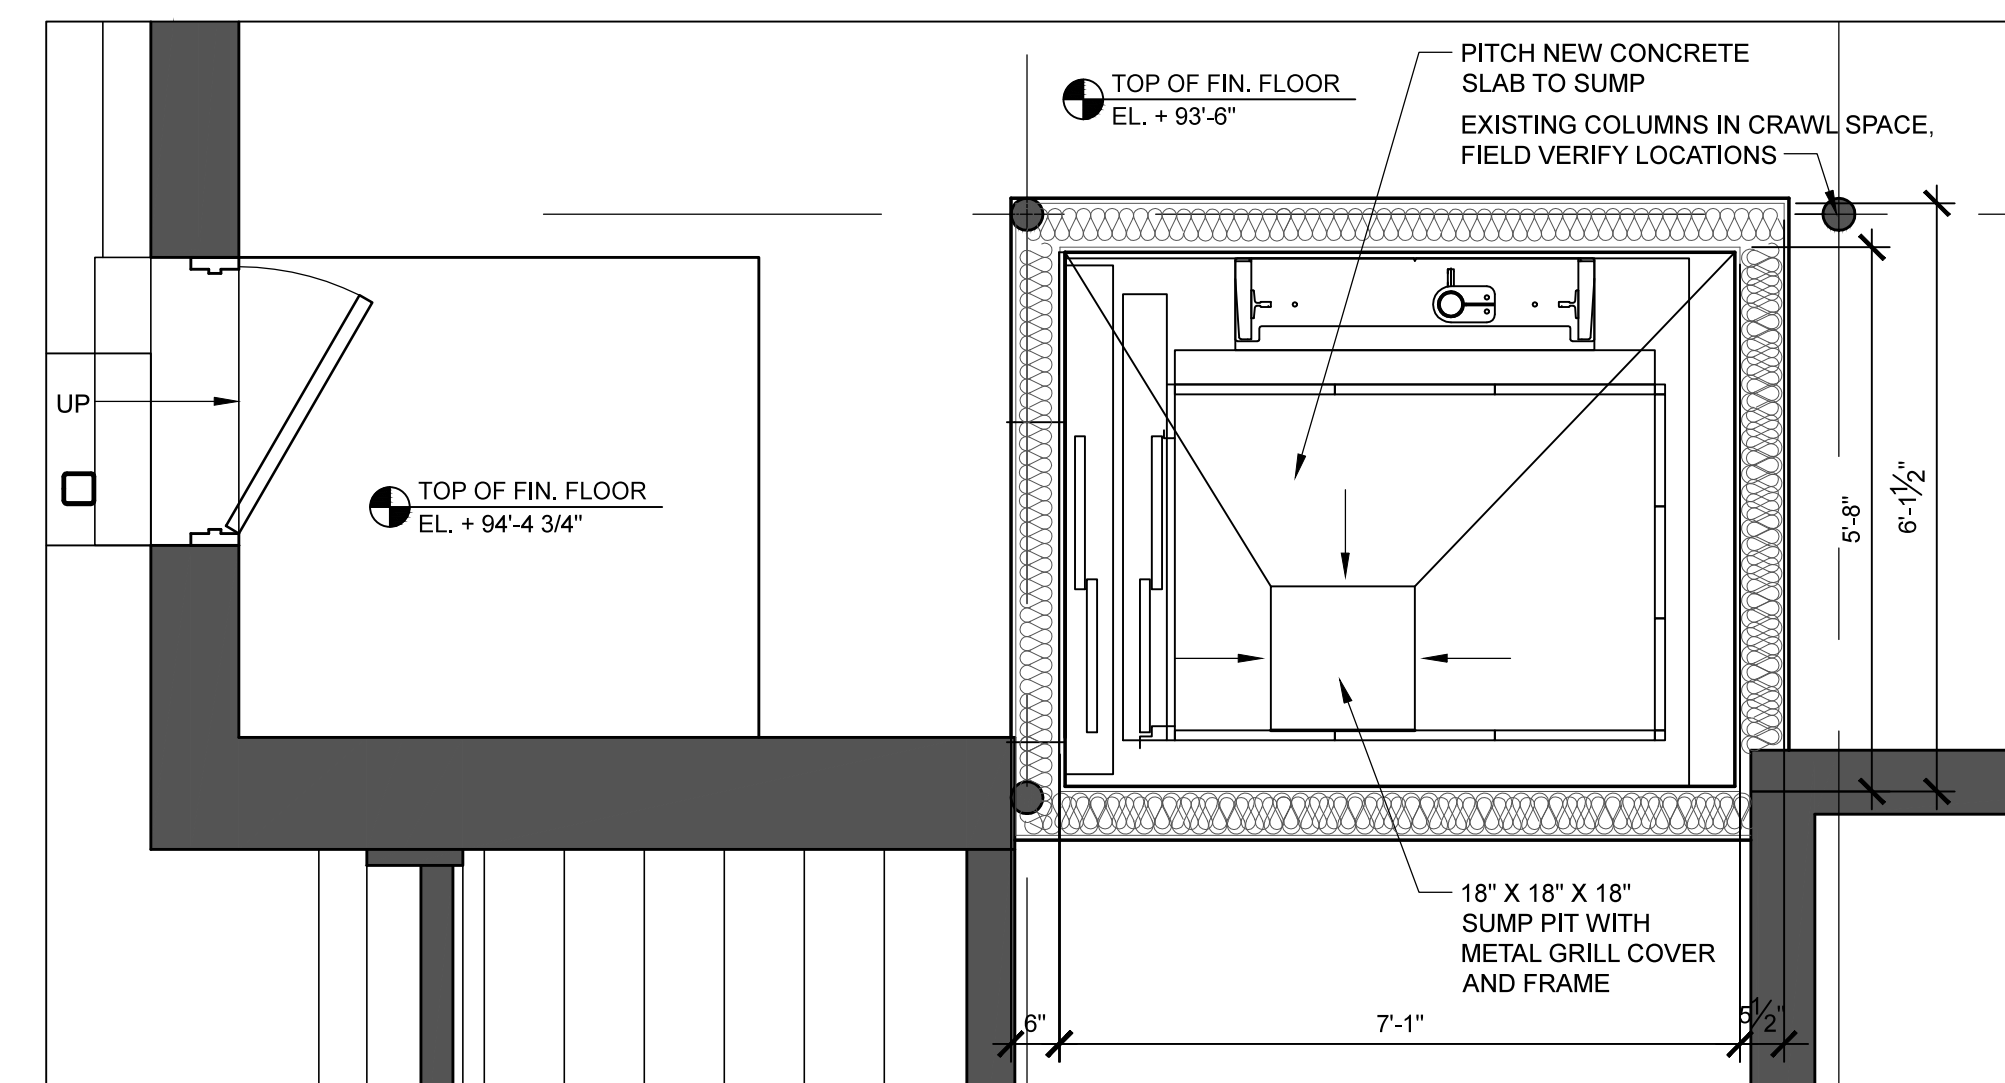

2 BASEMENT ELEVATOR PLAN
SCALE: 1/2" = 1'-0"


LDD PROJECT NAME:
N/A
DRAWING NAME:
FIELD BOOK USED:
N/A

Scott Simons Architects
75 York Street, Portland, Maine 04101
www.simonsarchitects.com
207.772.4656

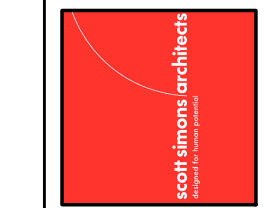

REFERENCES:

DESIGNED BY:	AKS	DATE: 02/09/15
DRAWN BY:	KC	
CHECKED BY:	AKS	
SCALE:		

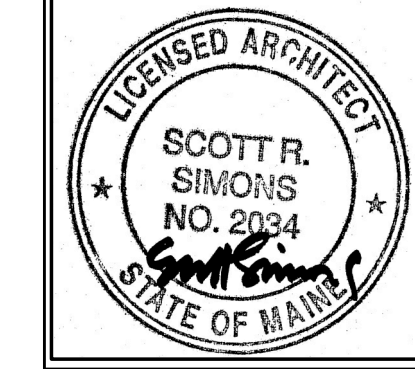

PORTLAND PUBLIC LIBRARY
BURBANK BRANCH
377 Stevens Avenue
Deering Center
Portland, Maine 04103

CITY OF PORTLAND, MAINE
Addition + Renovation for
The Burbank Branch Library
ISSUED FOR PERMITTING

BUILDING SECTION THROUGH ELEVATOR

SHEET # **A301**

PLAN NUMBER