




1 BUILDING SECTION THROUGH ELEVATOR
SCALE: 1/2" = 1'-0"

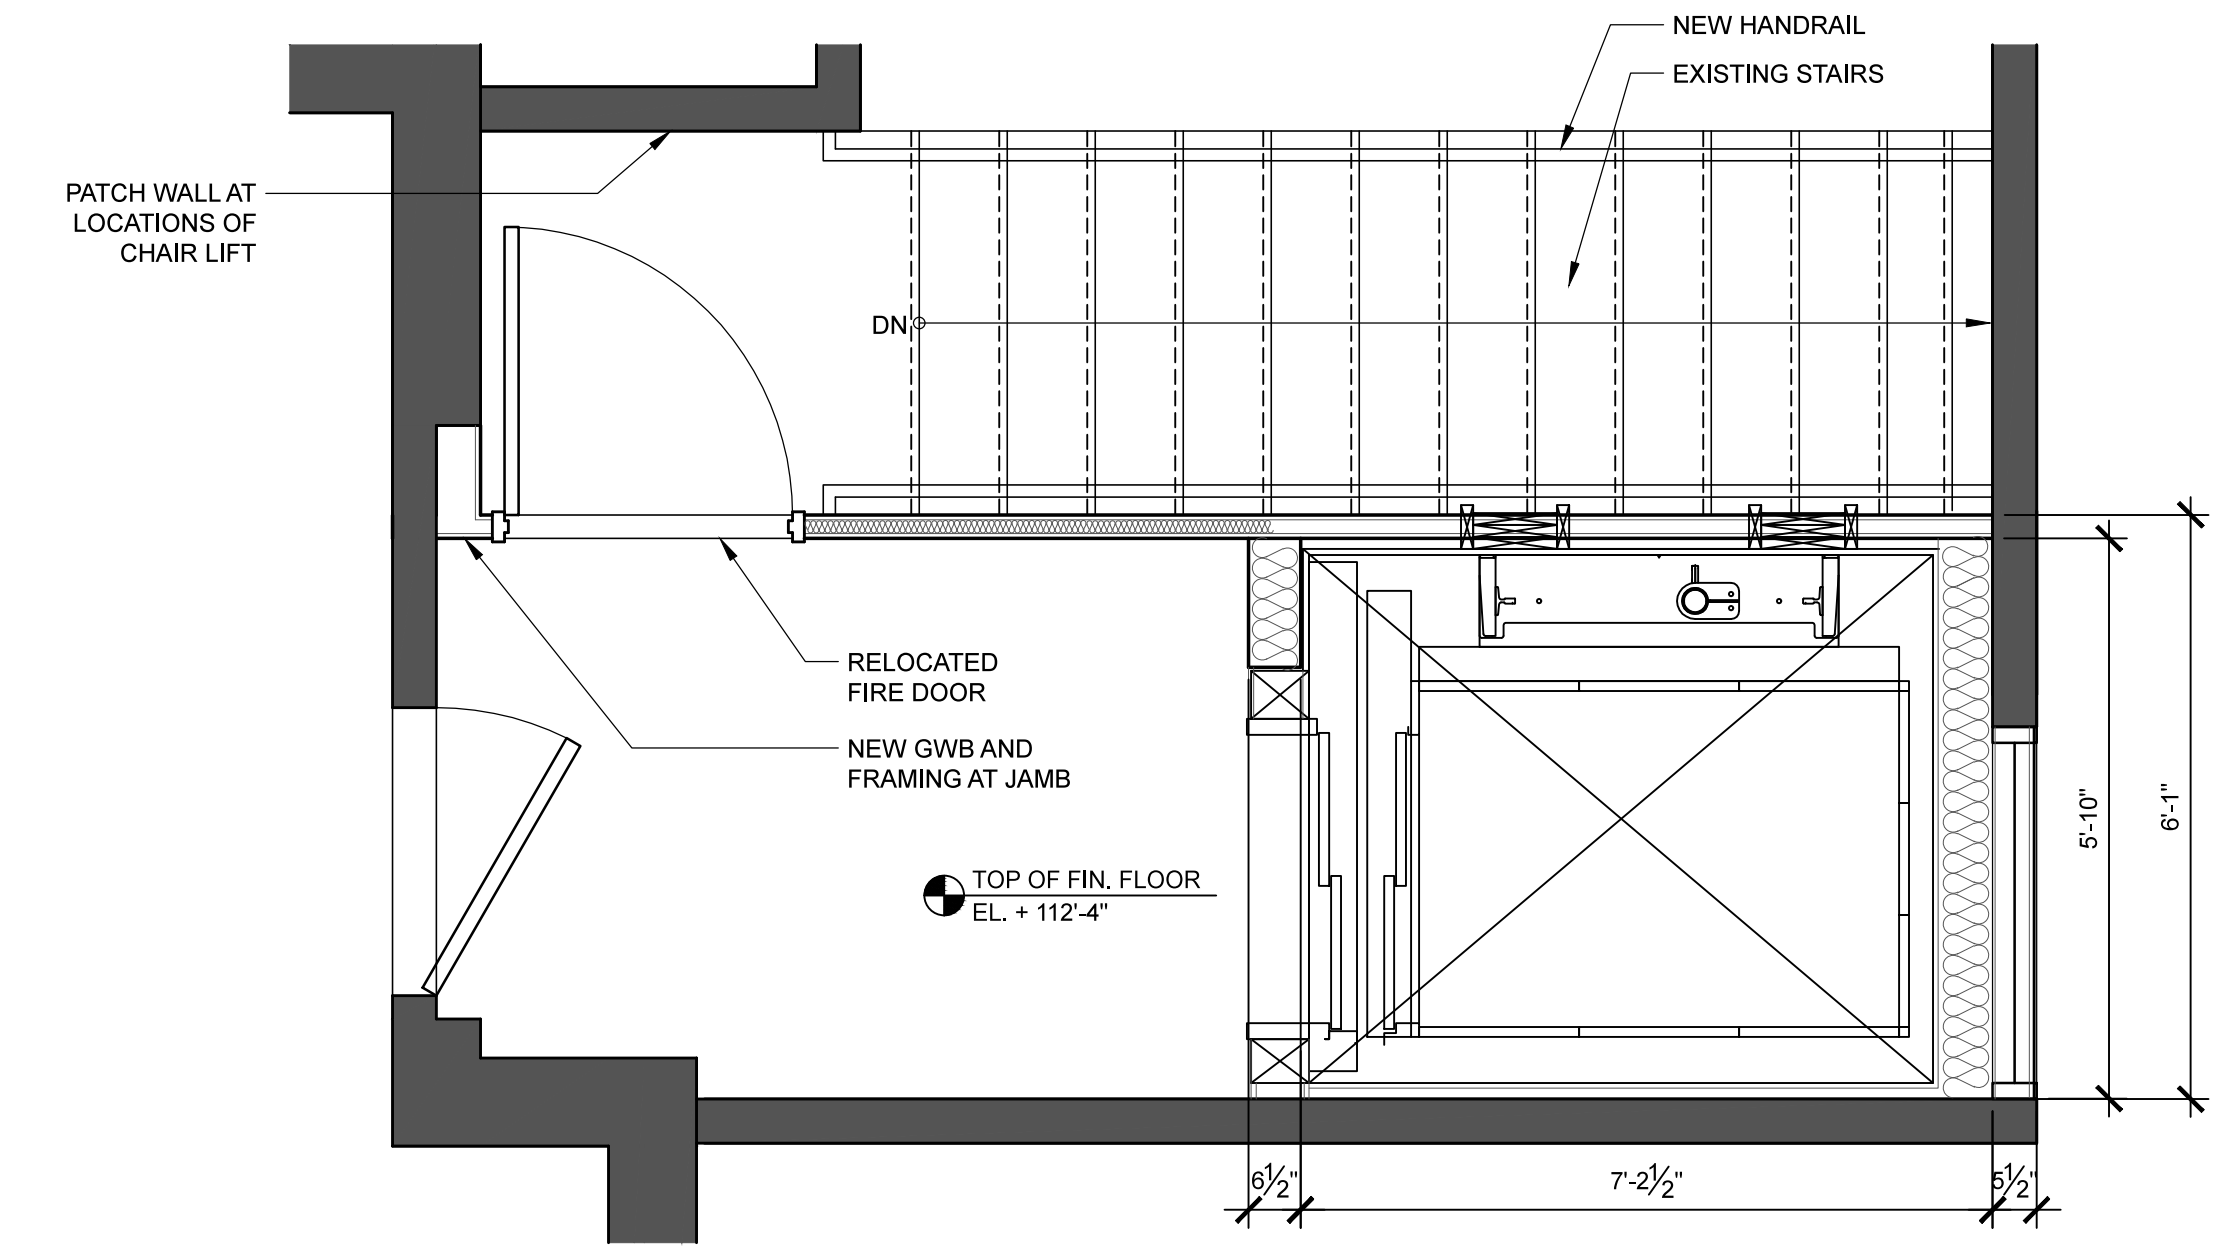

4 SECOND FLOOR ELEVATOR PLAN
SCALE: 1/2" = 1'-0"

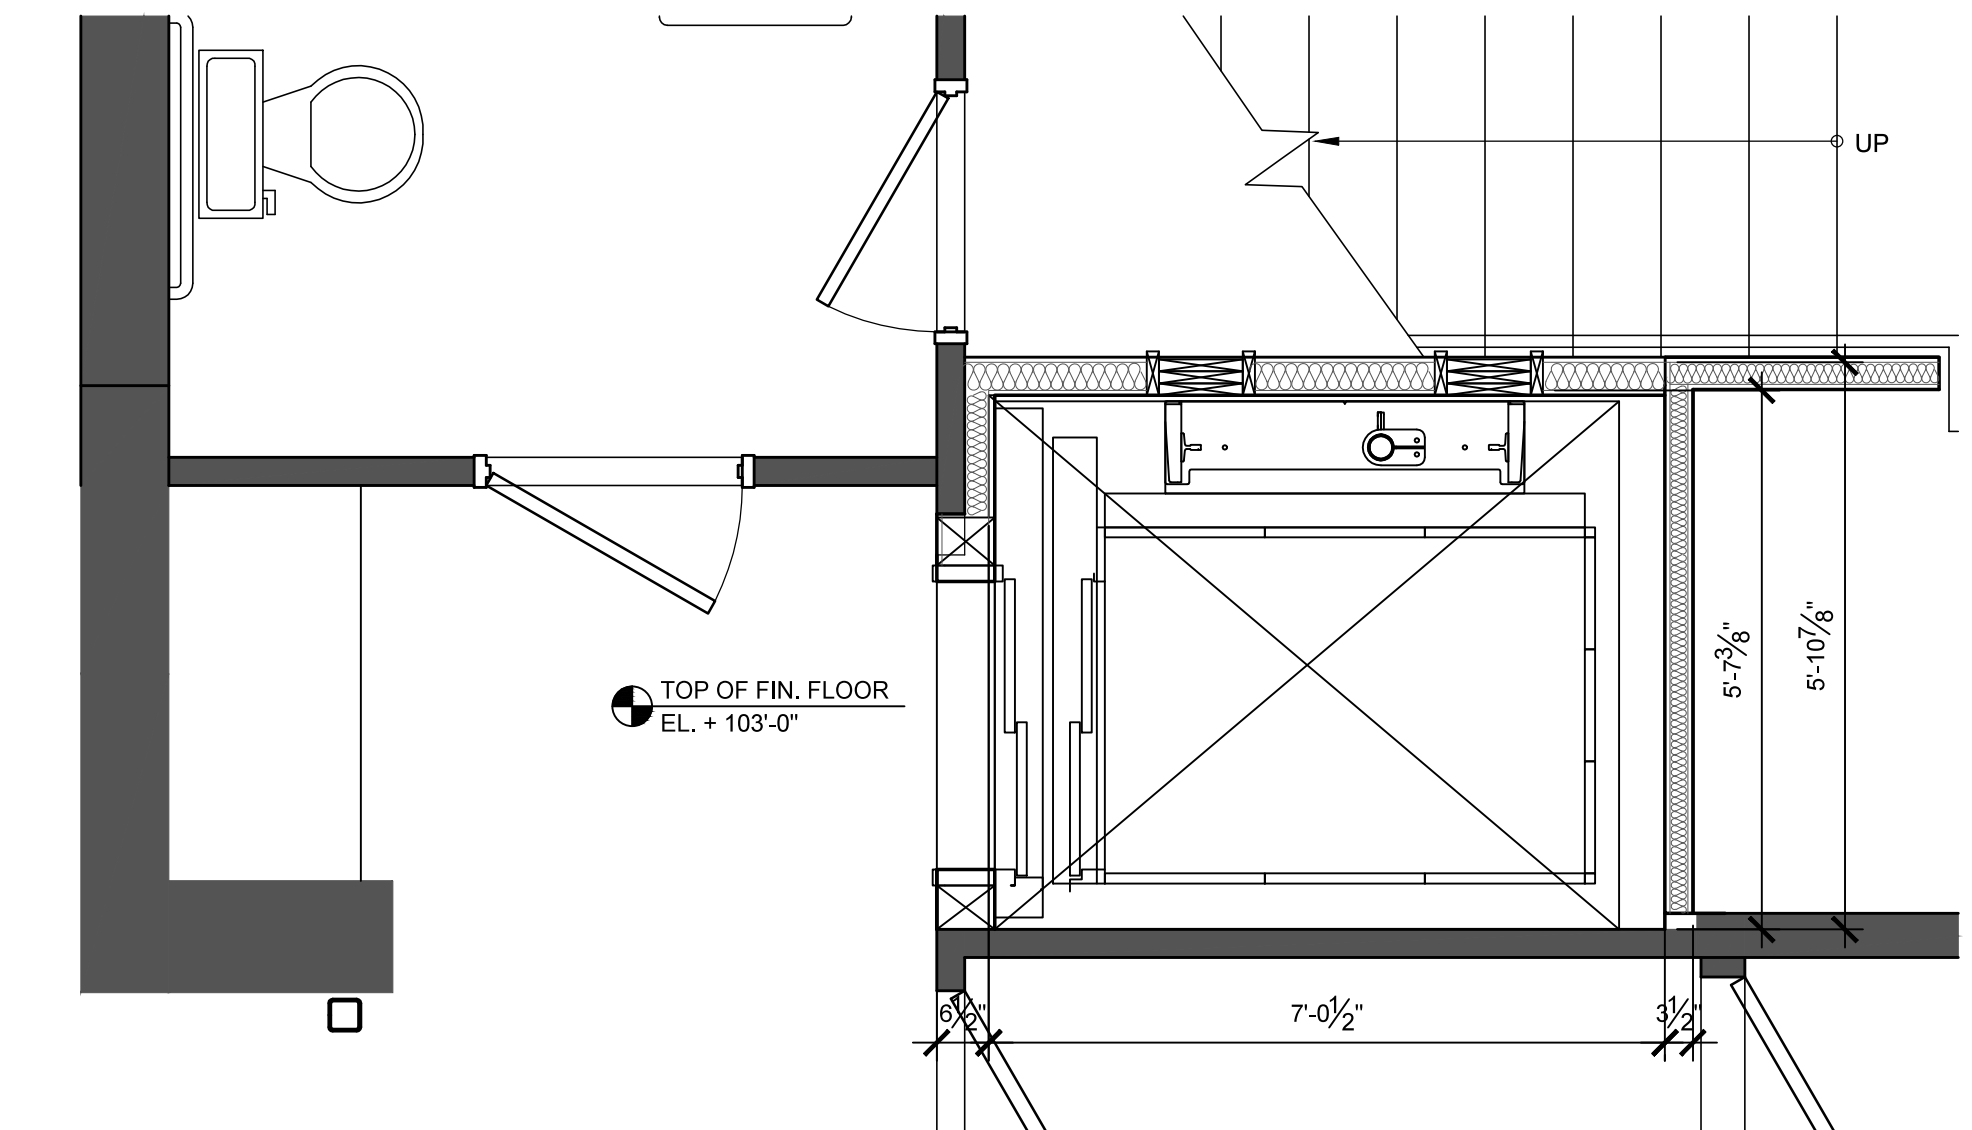


3 FIRST FLOOR ELEVATOR PLAN
SCALE: 1/2" = 1'-0"

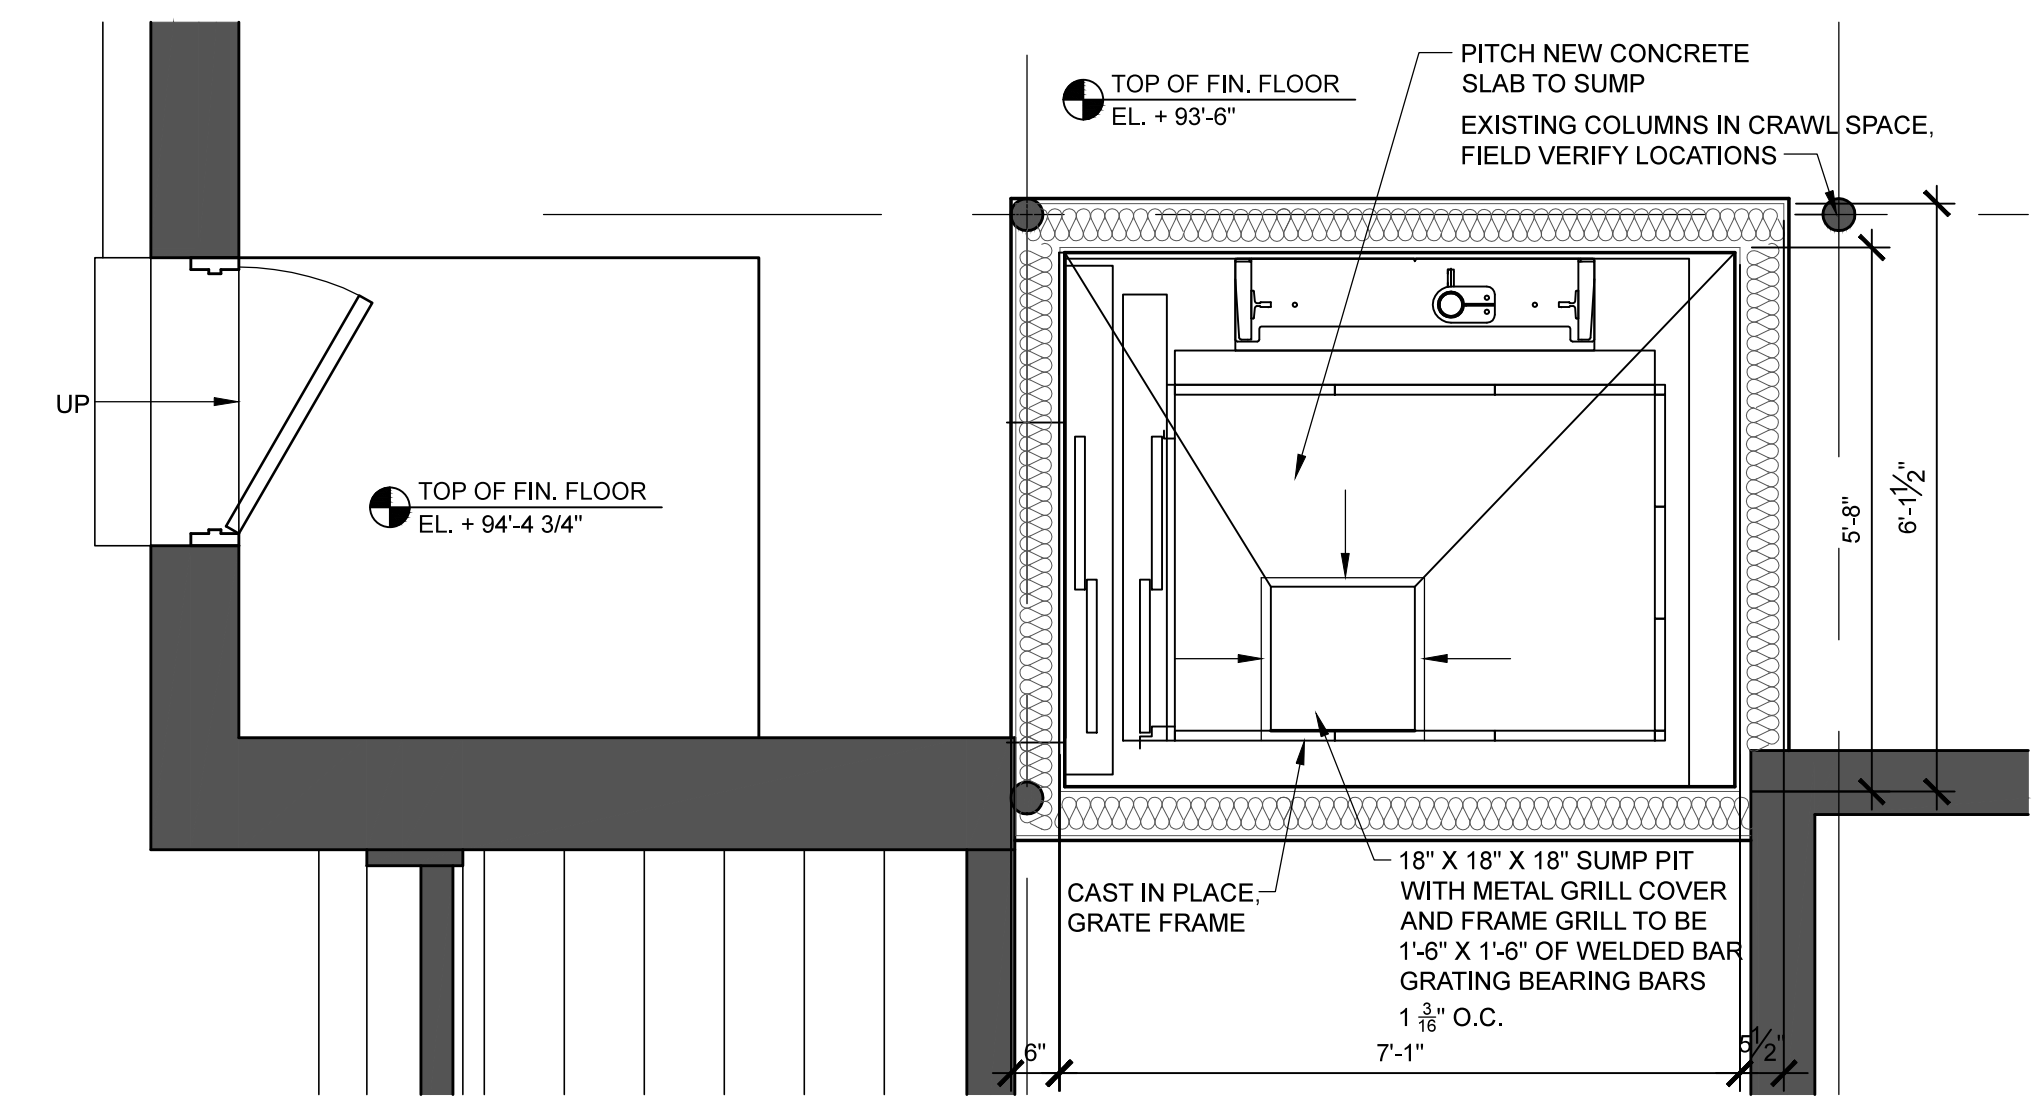


2 BASEMENT ELEVATOR PLAN
SCALE: 1/2" = 1'-0"

LDD PROJECT NAME:
N/A
DRAWING NAME:
FIELD BOOK USED:
N/A

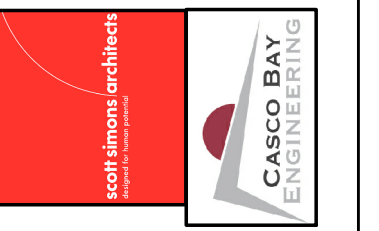

REFERENCES:

DESIGNED BY: AKS
DRAWN BY: KC
CHECKED BY: AKS
SCALE:
DATE: 10/16/15

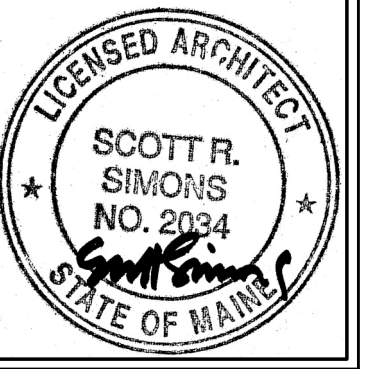

PORTLAND PUBLIC LIBRARY
BURBANK BRANCH
377 Stevens Avenue
Deering Center
Portland, Maine 04103

CITY OF PORTLAND, MAINE
Addition + Renovation for
The Burbank Branch Library
ISSUED FOR BIDDING

BUILDING SECTION

SHEET # **A301**

PLAN NUMBER