

City of Portland, Maine – Building or Use Permit Application 389 Congress Street, 04101, Tel: (207) 874-8703, FAX: 874-8716

Location of Construction: 24 Tremont St		Owner: Flagg, Suzanne K.		Phone: 774-8503		Permit No: 9 80879	
Owner Address:		Lessee/Buyer's Name:		Phone:		Business Name:	
Contractor Name: Anthony M. Bryant		Address: 189 Brackett St Portland, ME 04102		Phone: 773-6996		<div style="border: 2px solid black; padding: 5px; text-align: center;"> PERMIT ISSUED Permit Issued: AUG 11 1998 CITY OF PORTLAND </div>	
Past Use: 1-fam		Proposed Use:		COST OF WORK: \$ 9,849.00 PERMIT FEE: \$ 70.00			
Proposed Project Description: Remove old porch & build new porch. Remove, reside two walls. Build new free standing deck - Height no more than 15 1/2' above grade		FIRE DEPT. <input type="checkbox"/> Approved <input type="checkbox"/> Denied Signature:		INSPECTION: Use Group: Type:		Zone: CBL: 132-7-013	
				PEDESTRIAN ACTIVITIES DISTRICT (P.A.D.) Action: <input type="checkbox"/> Approved <input type="checkbox"/> Approved with Conditions <input type="checkbox"/> Denied Signature: Date:		Zoning Approval: Special Zone or Reviews: <input type="checkbox"/> Shoreland <input type="checkbox"/> Wetland <input type="checkbox"/> Flood Zone <input type="checkbox"/> Subdivision <input type="checkbox"/> Site Plan maj <input type="checkbox"/> minor <input type="checkbox"/> mm <input type="checkbox"/>	
Permit Taken By: MC		Date Applied For: 03 August 1998					

1. This permit application does not preclude the Applicant(s) from meeting applicable State and Federal rules.
2. Building permits do not include plumbing, septic or electrical work.
3. Building permits are void if work is not started within six (6) months of the date of issuance. False information may invalidate a building permit and stop all work..

Call Builder for Pick-Up 773-6996

PERMIT ISSUED WITH REQUIREMENTS

CERTIFICATION

I hereby certify that I am the owner of record of the named property, or that the proposed work is authorized by the owner of record and that I have been authorized by the owner to make this application as his authorized agent and I agree to conform to all applicable laws of this jurisdiction. In addition, if a permit for work described in the application is issued, I certify that the code official's authorized representative shall have the authority to enter all areas covered by such permit at any reasonable hour to enforce the provisions of the code(s) applicable to such permit

03 August 1998

SIGNATURE OF APPLICANT ADDRESS: DATE: PHONE:

RESPONSIBLE PERSON IN CHARGE OF WORK, TITLE PHONE:

White-Permit Desk Green-Assessor's Canary-D.P.W. Pink-Public File Ivory Card-Inspector

CEO DISTRICT

3


ML/MW

COMMENTS

8-14-95 Met with builder & discussed plans & checked out saun-
tube

Inspection Record




Type	Date
Foundation: _____	_____
Framing: _____	_____
Plumbing: _____	_____
Final: _____	_____
Other: _____	_____

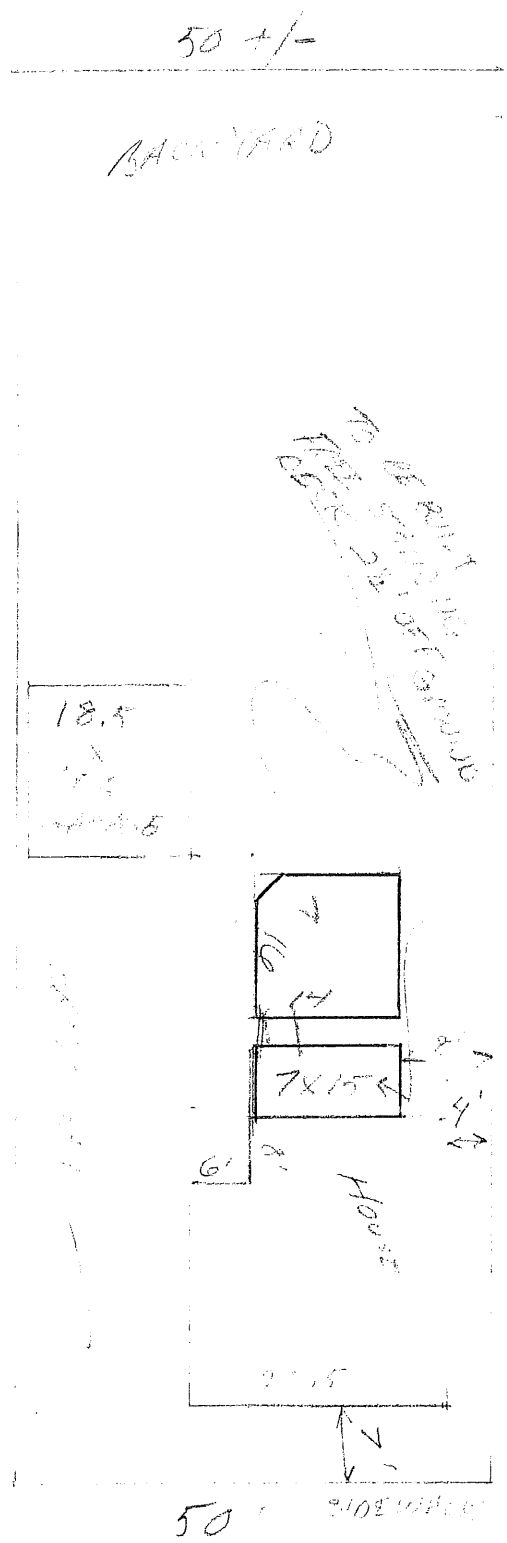

211 TREMONT
132-F-13

← TREMONT STREET →


24 TREMONT ST

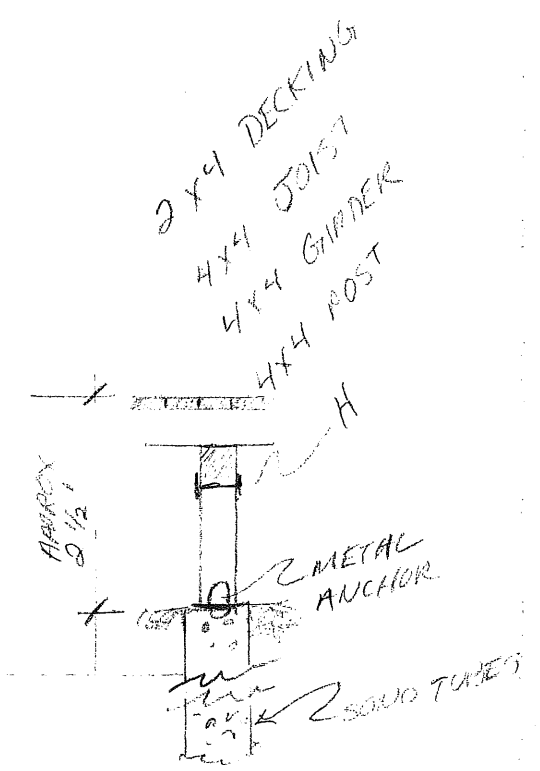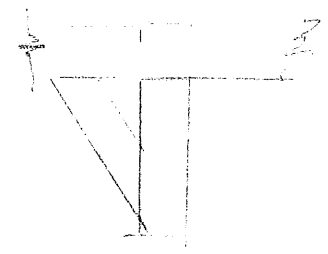
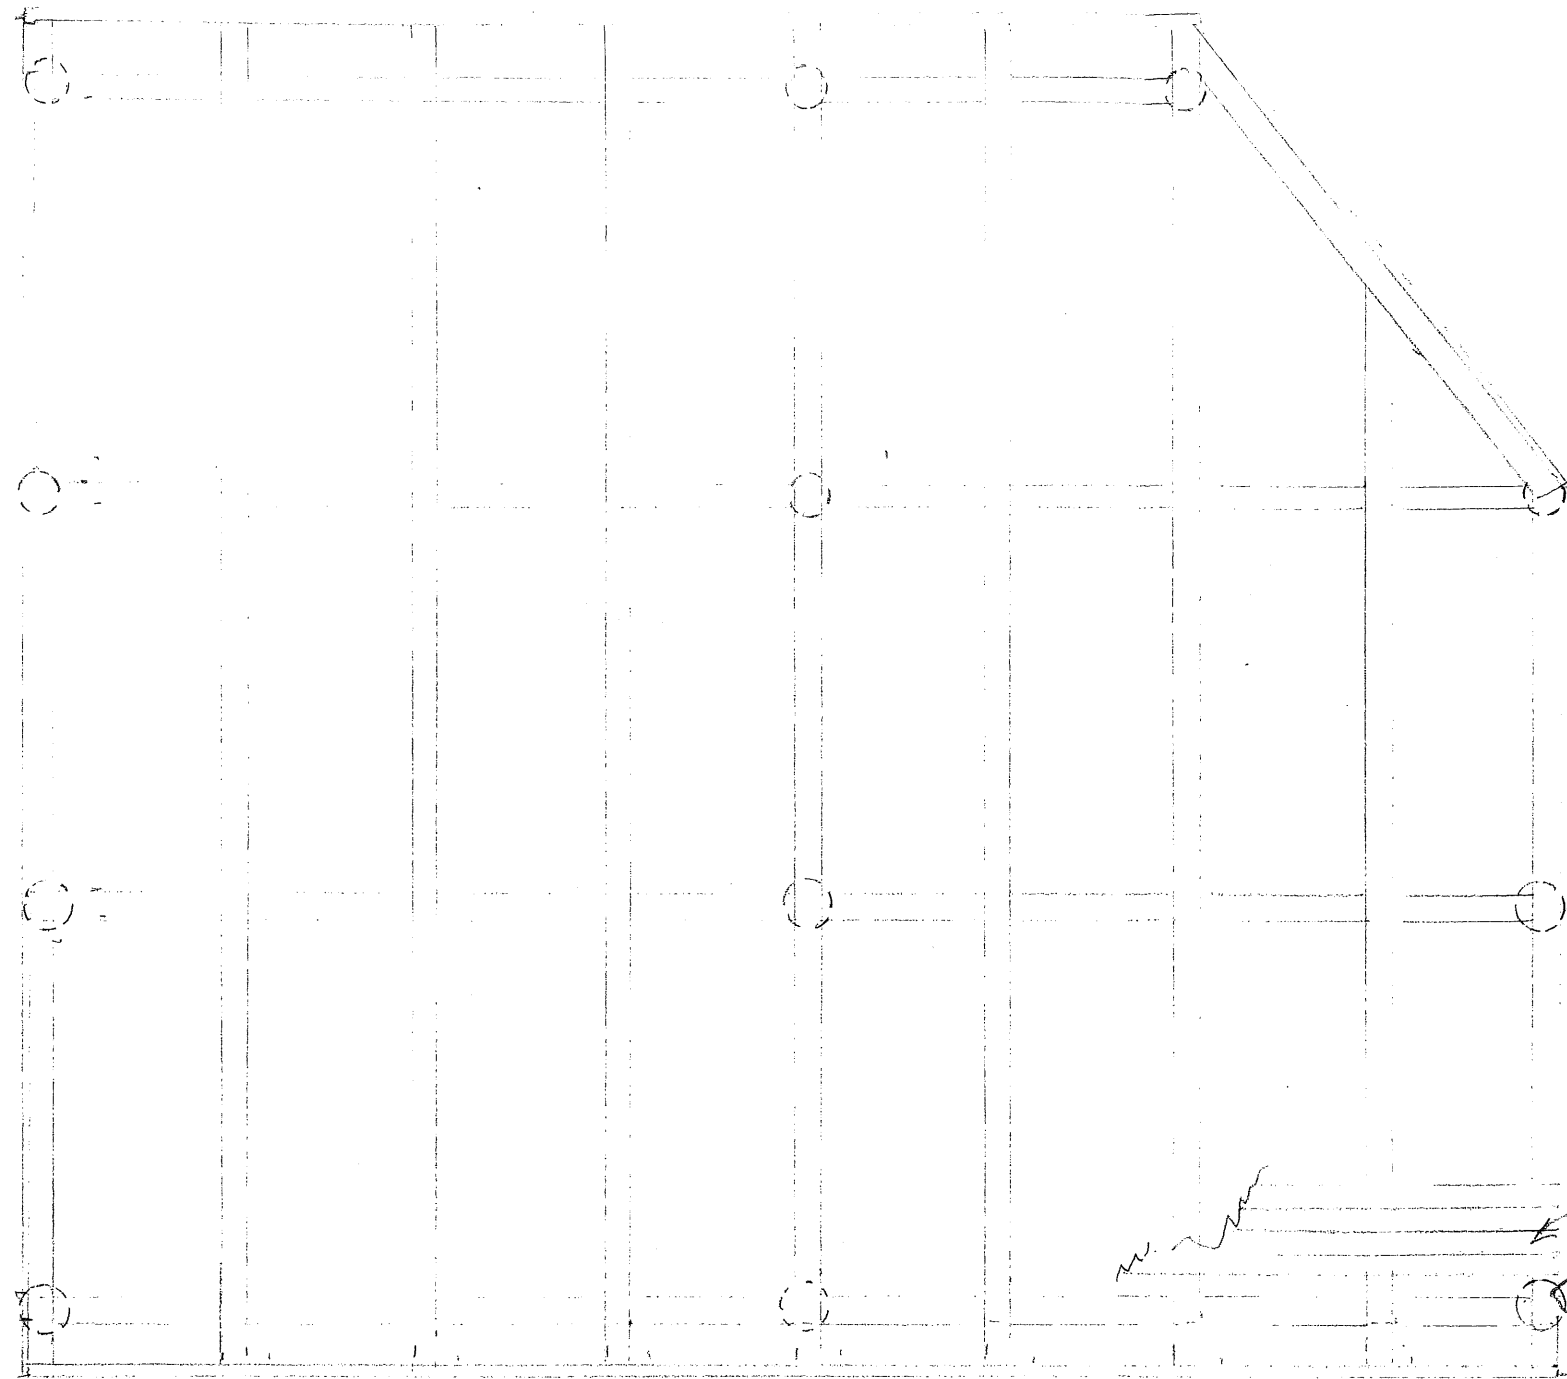


2x4 DECKING


2x6 RIM JOIST
HEADER

8" tube
below frost
line.

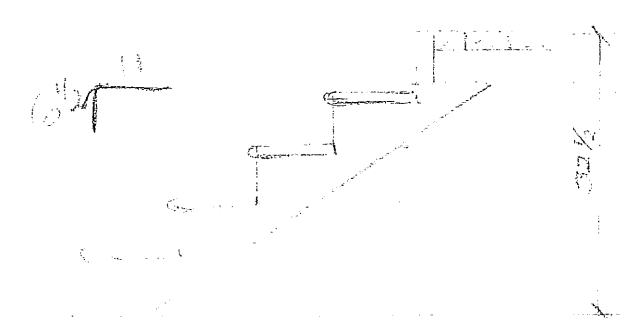

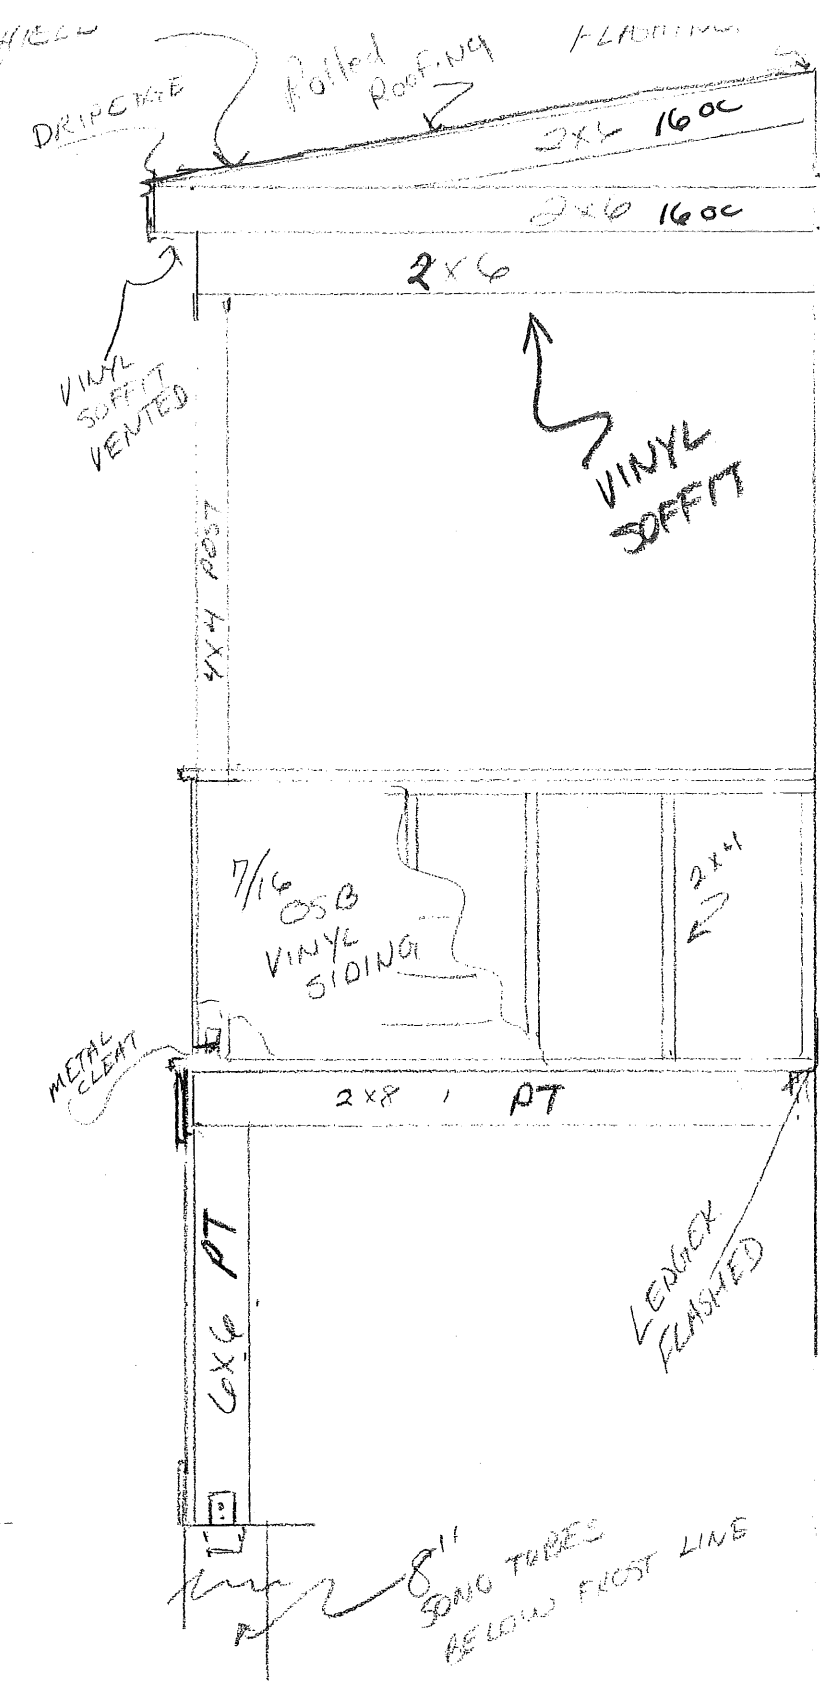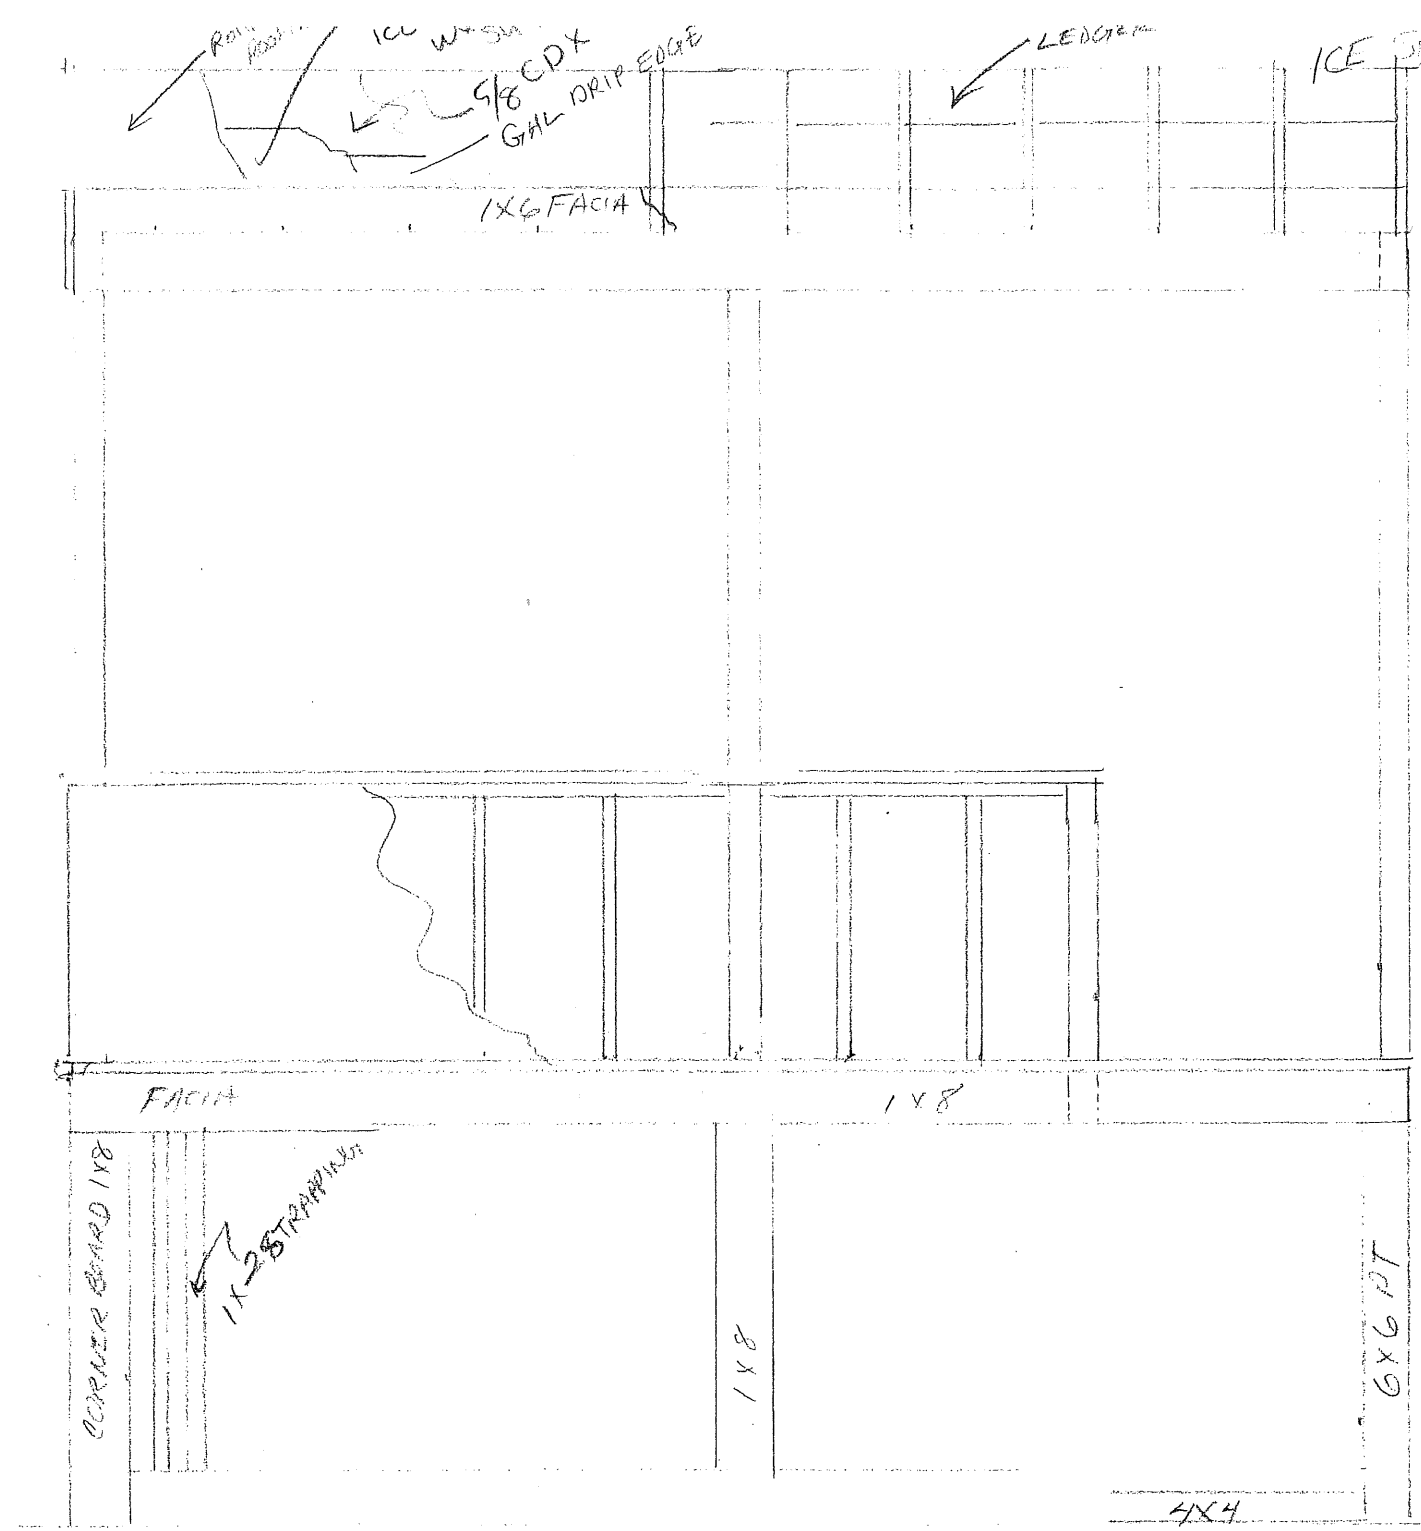

241 TREMONT

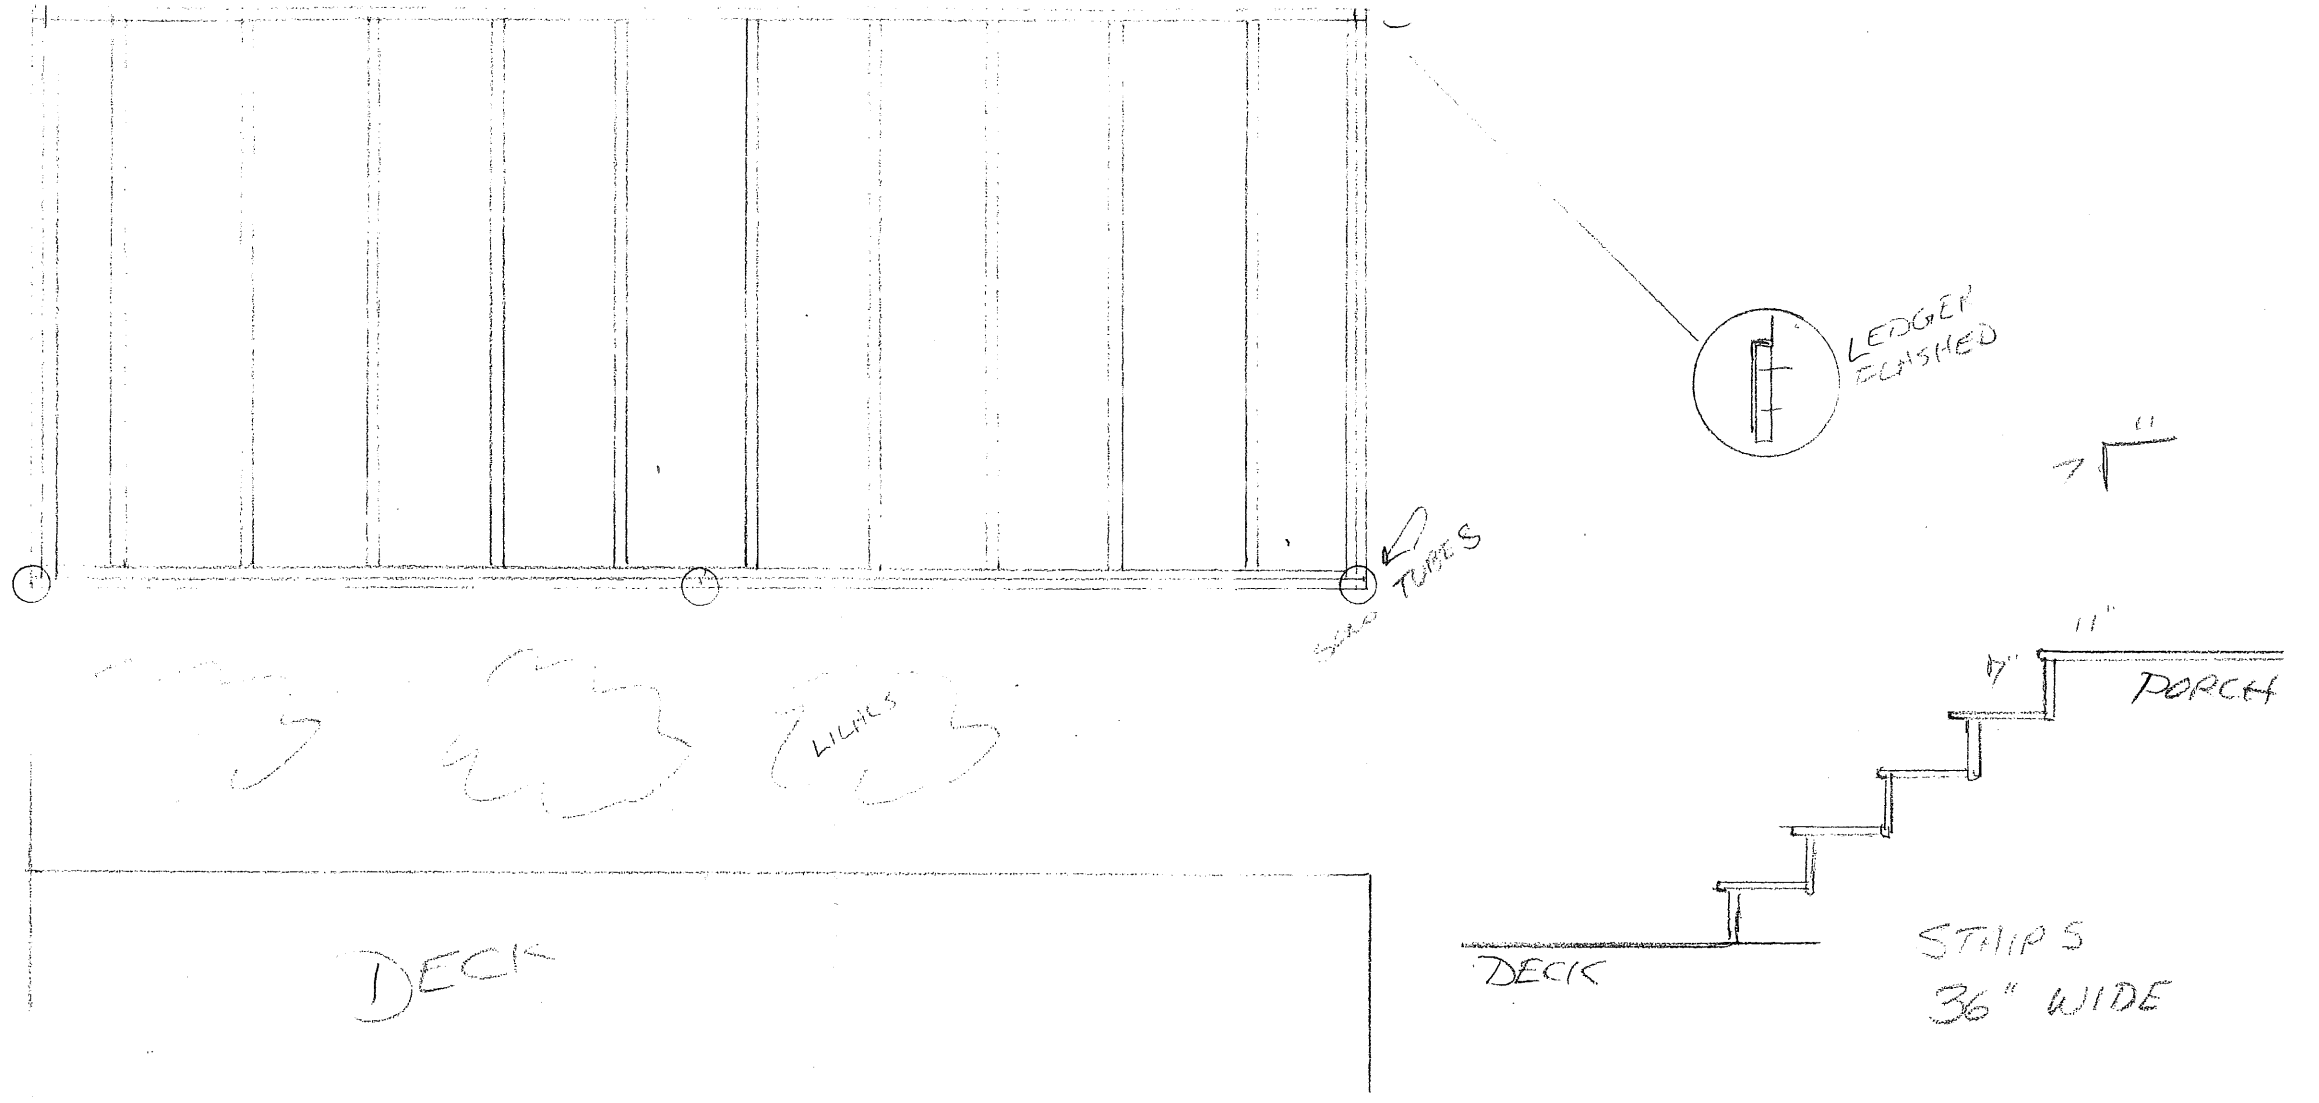

24 TREMONT