


# EXISTING FLOOR PLAN

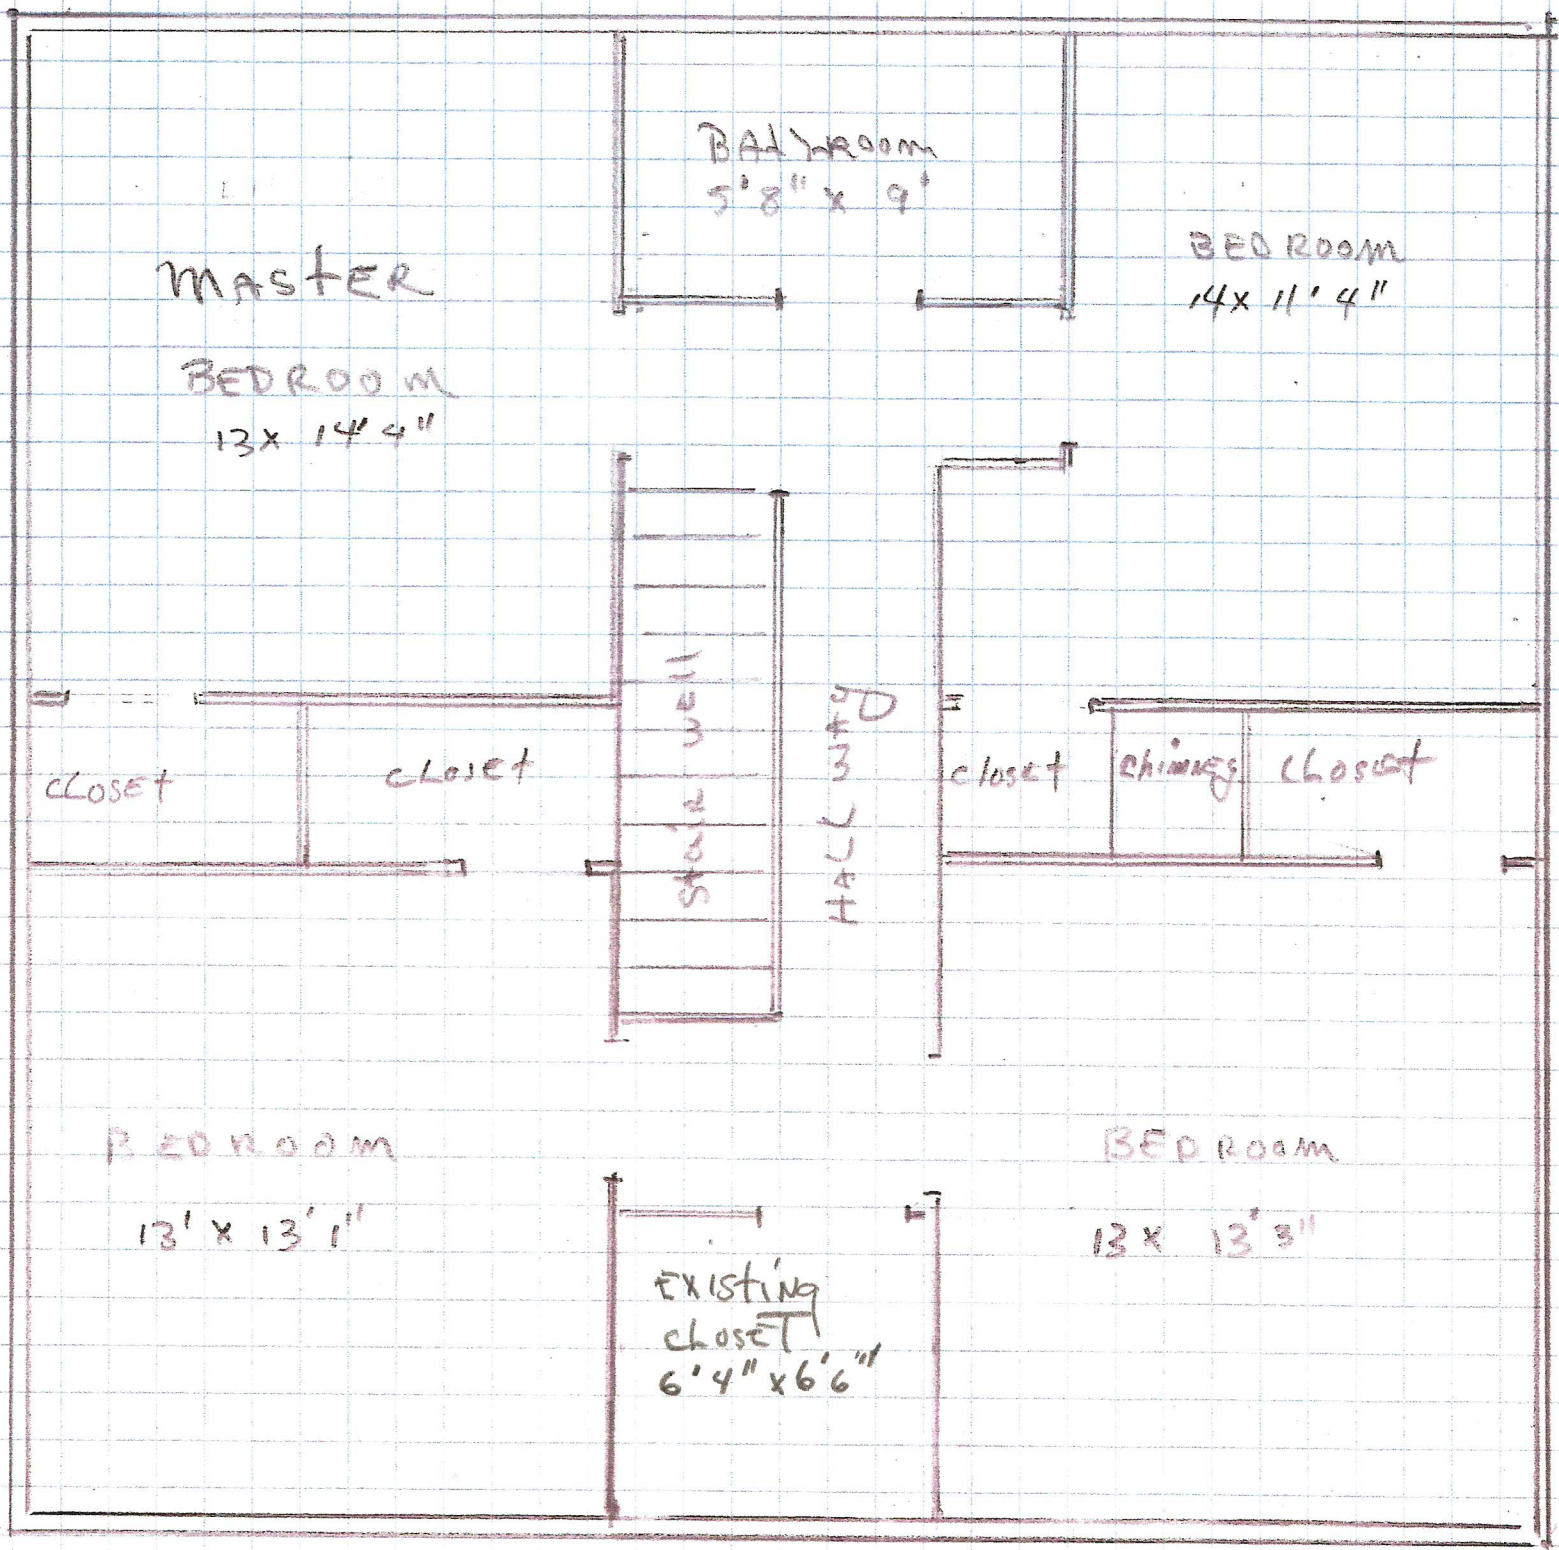

SCALE  $\frac{1}{4}'' = 1'-0''$