


- ① Shape and Dimension of Lot, Footprint of Existing Structure (no change), Distances from Property Lines, 463 Stevens, The Coffee Cat, LLC, with
- ② Parking, etc. on next pages
- ③ Floor Plan

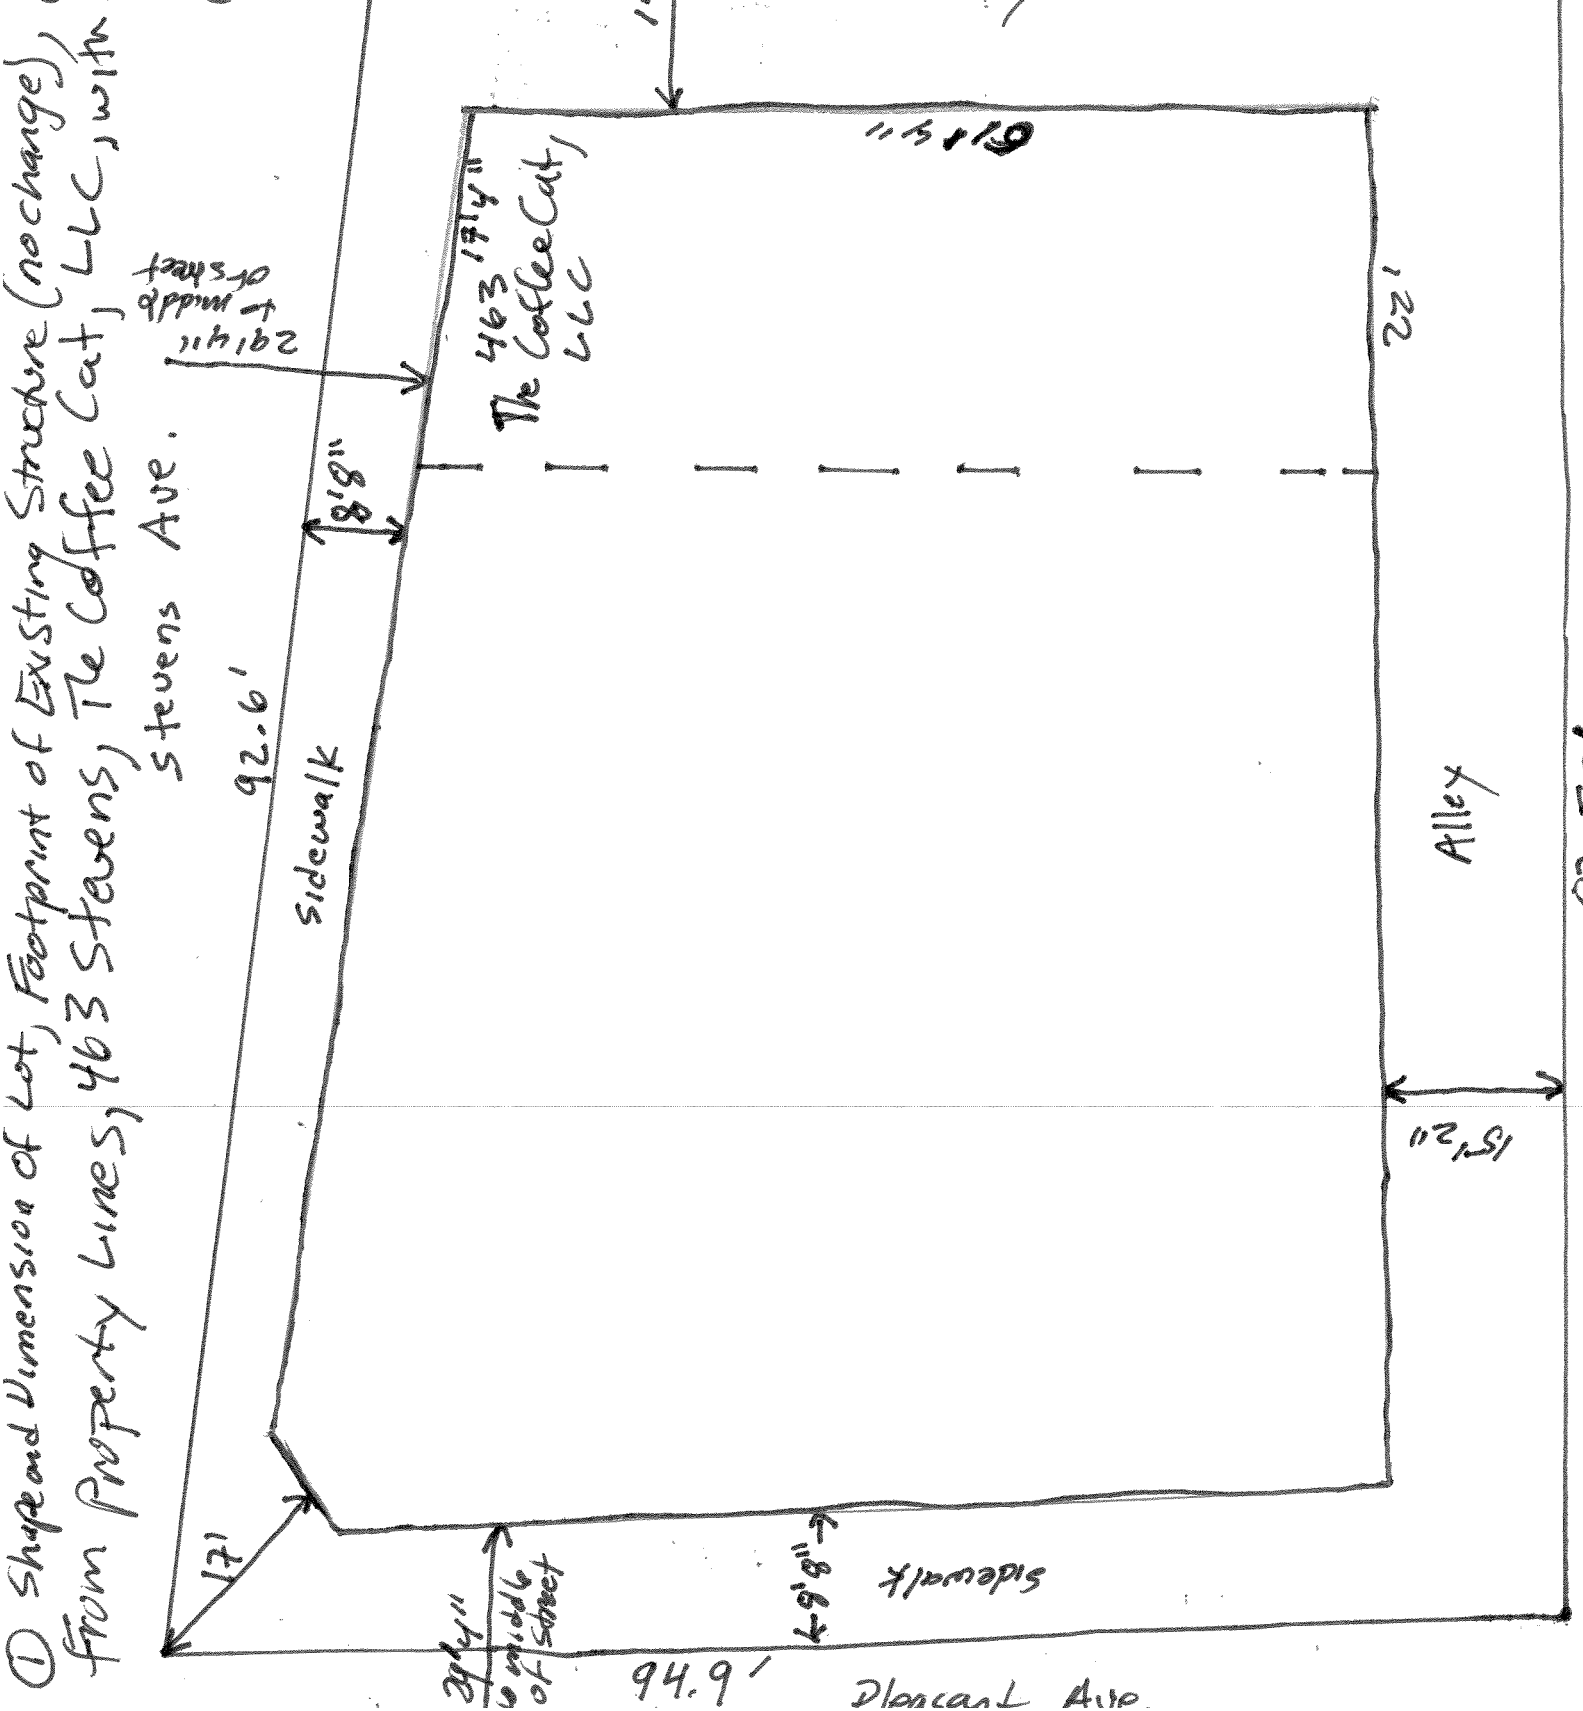

① Shape and Dimension of Lot, Footprint of Existing Structure (no change), Distances from Property Lines, 463 Stevens, The Coffee Cat, LLC, with

② Parking, etc. on next pages

③ Floor Plan