


Detail (F)

Foundation + Footers
BULK HEAD IN BLOCK + BRICK
TO REPLACE EXISTING BULKHEAD

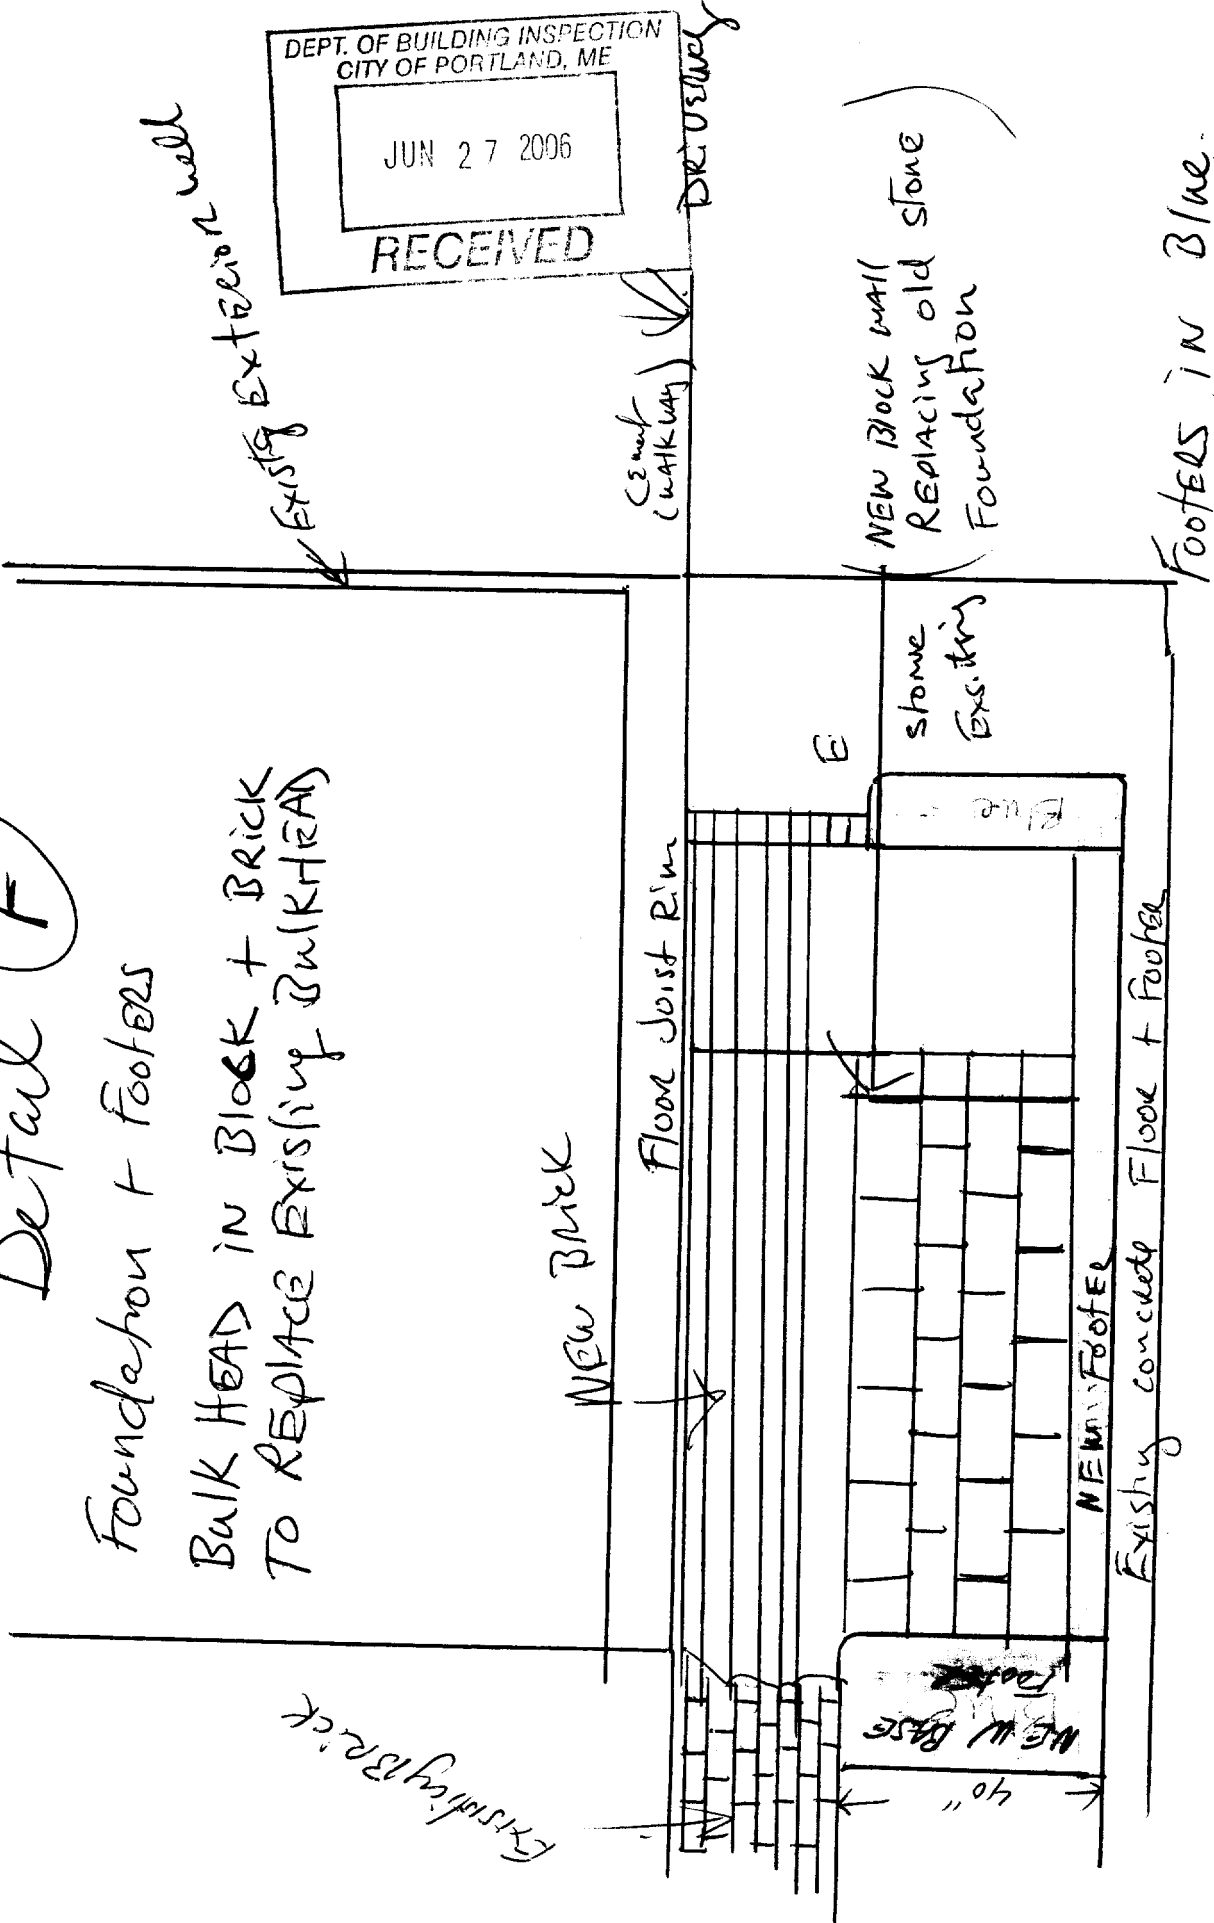


DEPT. OF BUILDING INSPECTION
CITY OF PORTLAND, ME
JUN 27 2006
RECEIVED

BARN Detail

(front)

(BN)

2

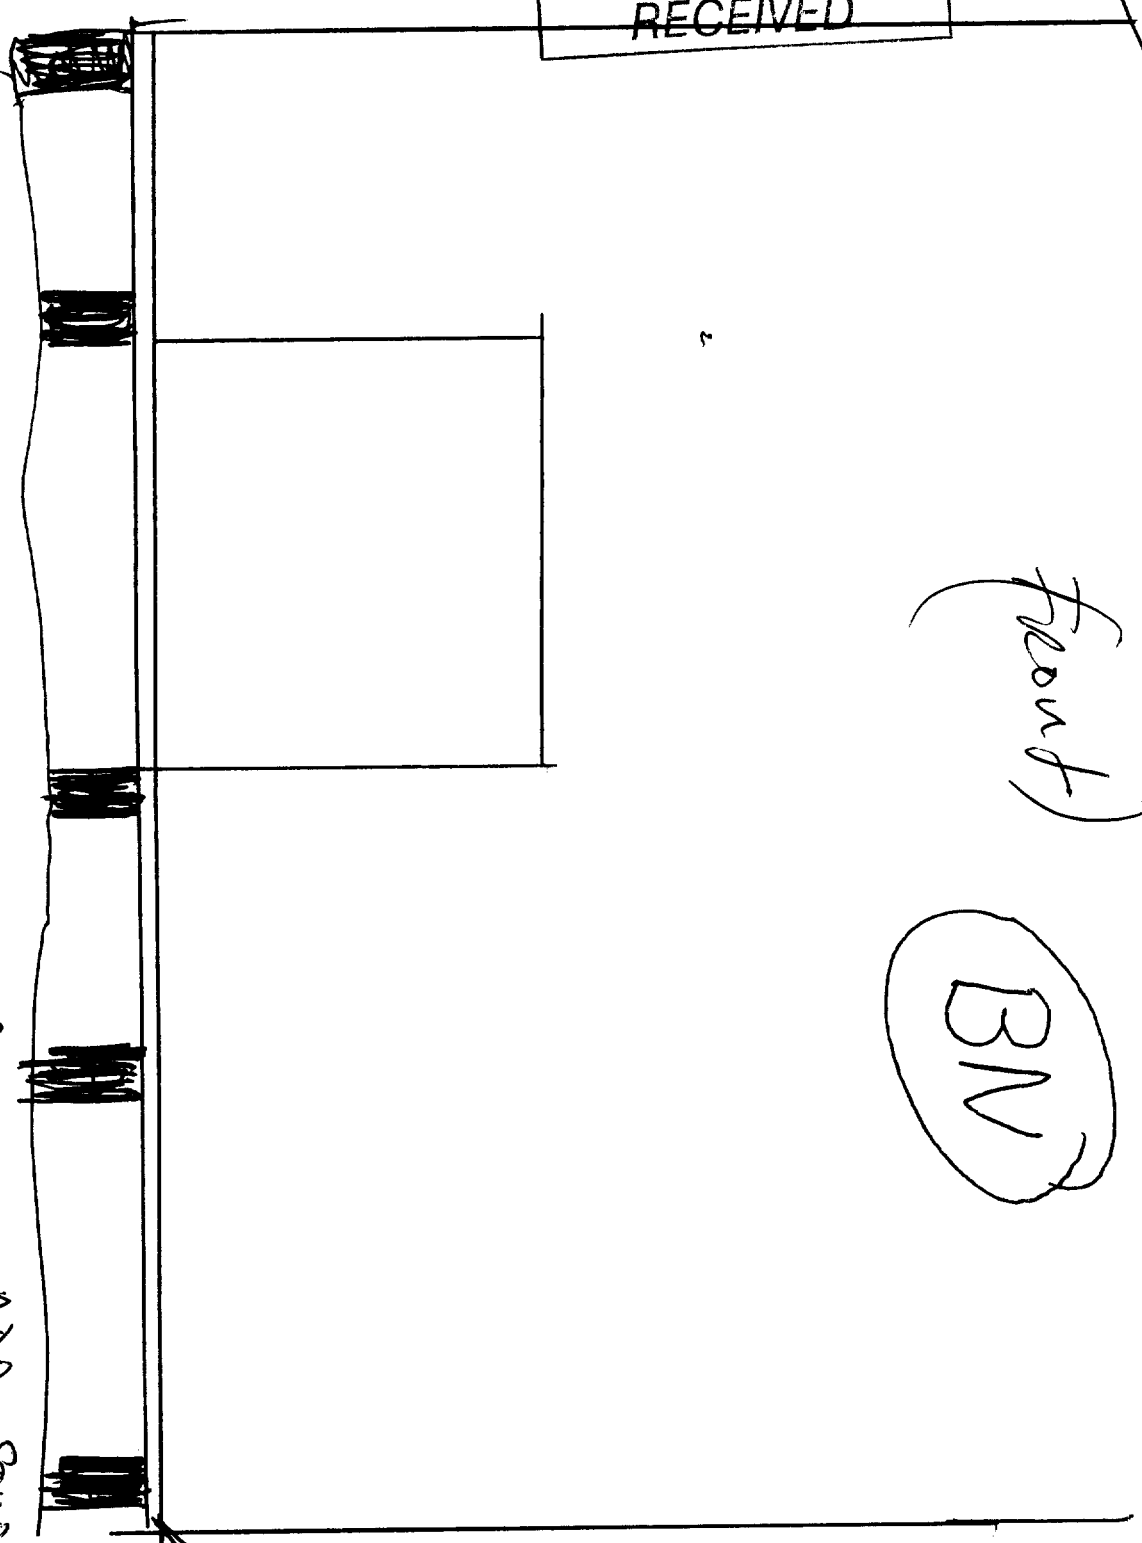

LEAKS

ADD 8" Sand tube
8" Footers

Sill to be
REPAIRED