


NOTE : EXISTING GARAGE WALLS ARE 2x4 AND REMAIN
 EXISTING BOTTOM FLOOR CEILING IN 2x8 AND REMAIN
 EXISTING TOP FLOOR IS 2x6 AND REMAIN

EXISTING CUPOLA (REMAINS)

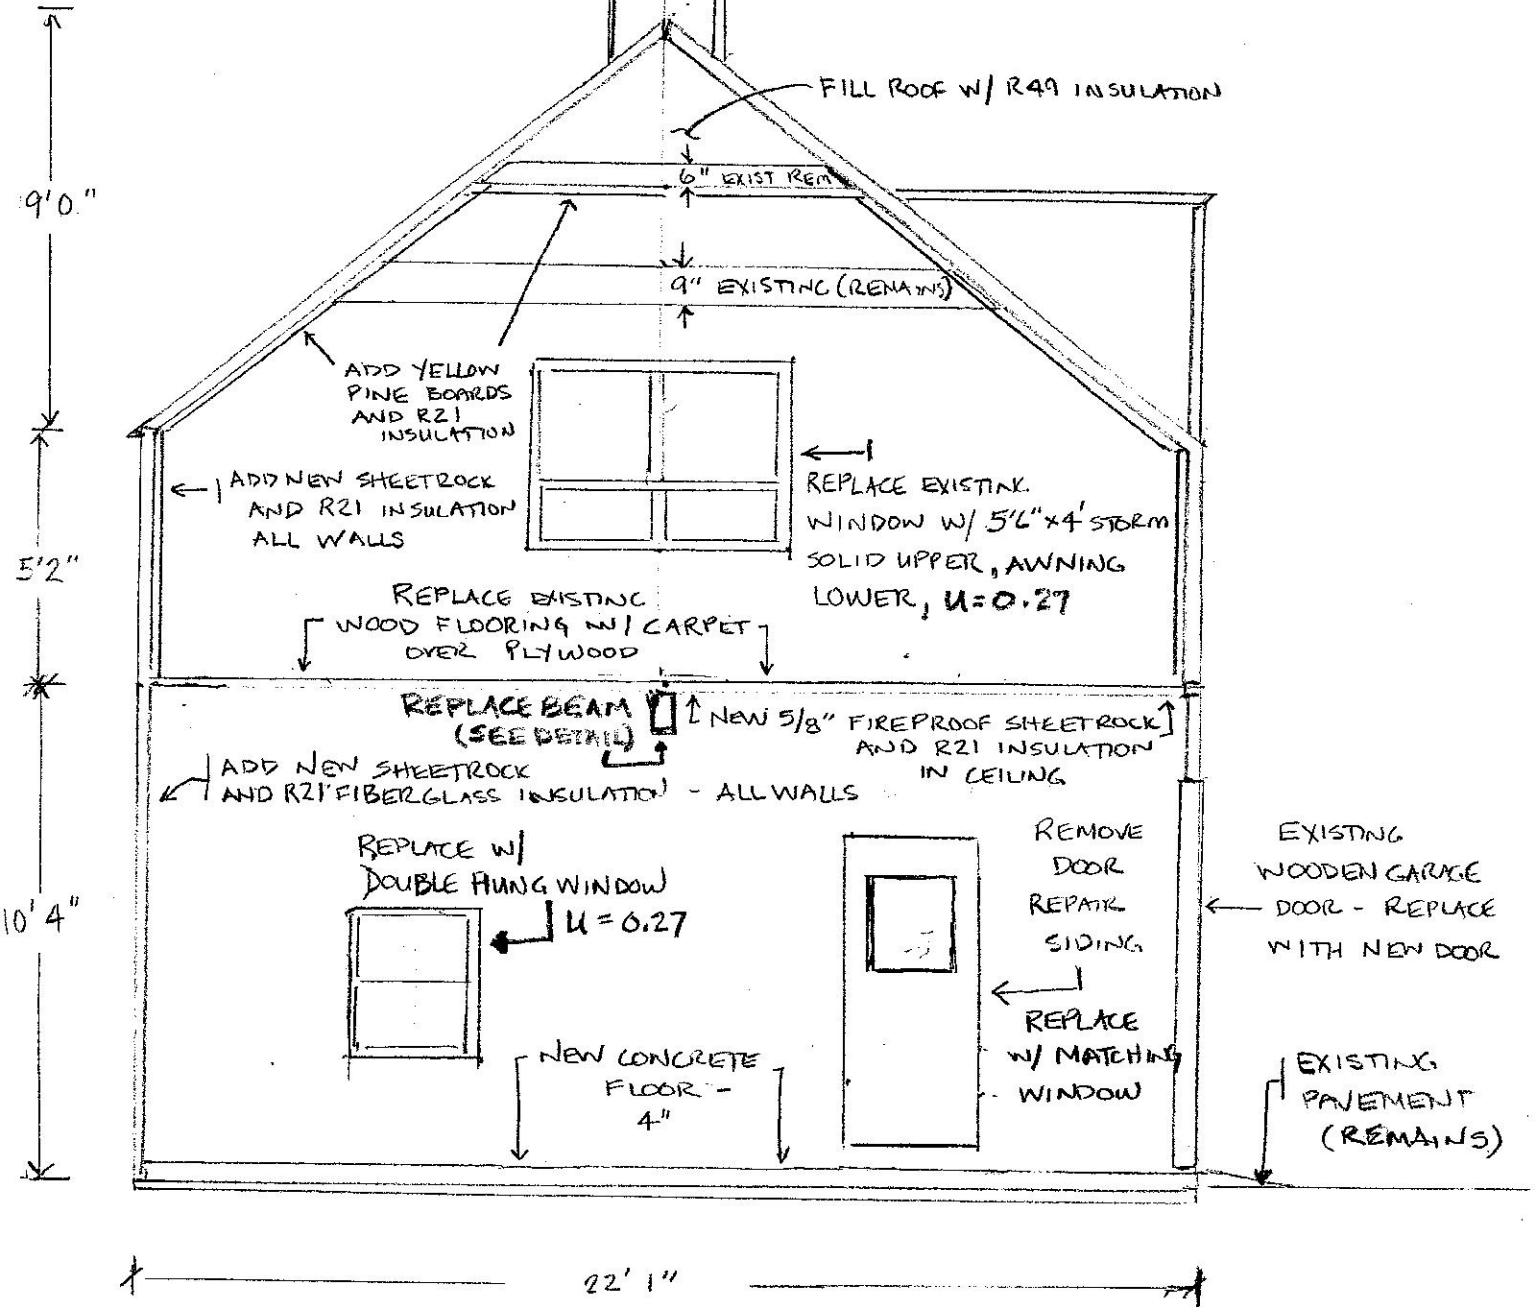

WEST WALL ELEV

1/4" = 1'-0"