


SECTION

NOTE: SIMILAR @ WEST END

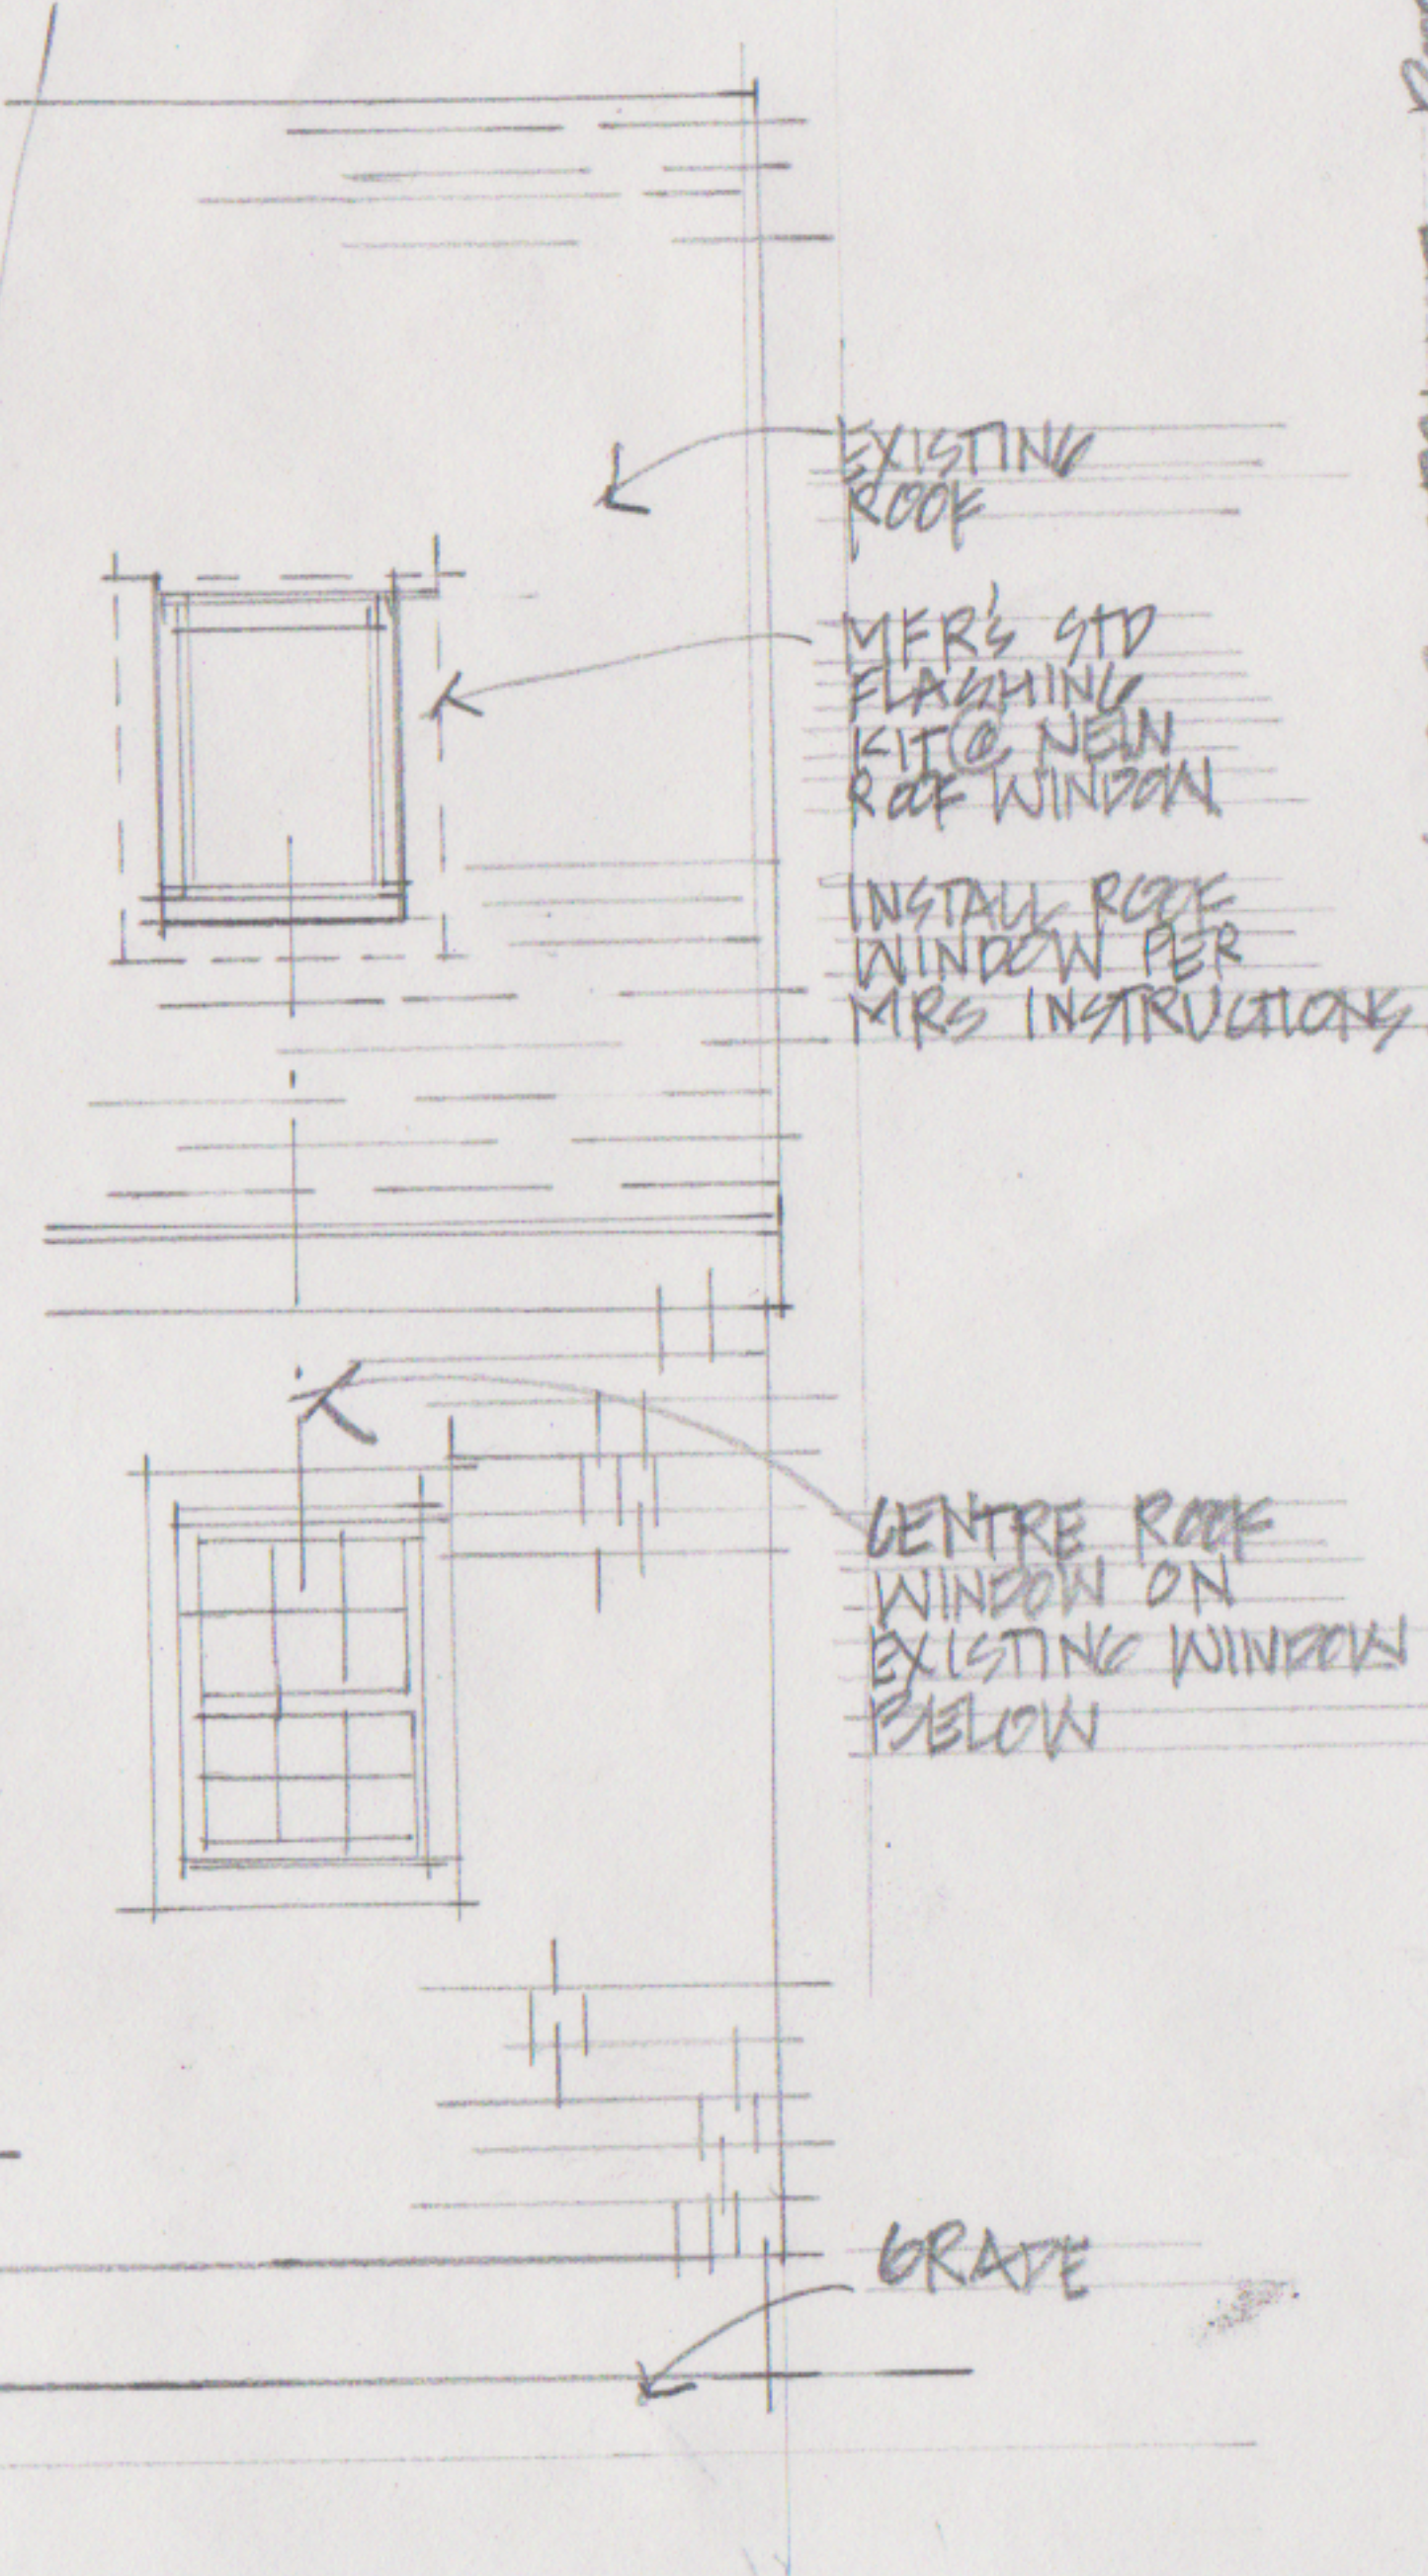

ELEVATION

1/4" = 1'-0"

INSTALL EGRESS ROOF WINDOWS - 43 MADREL STREET - PORTLAND

16 DEC 2017