




1 LIVING/DINING 102
A5.1 SCALE: 1/4"=1'-0"

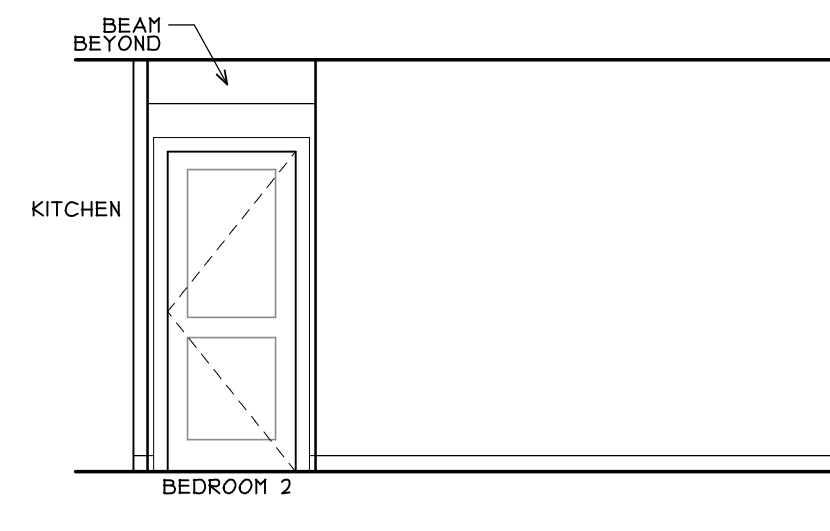


2 LIVING/DINING 102
A5.1 SCALE: 1/4"=1'-0"

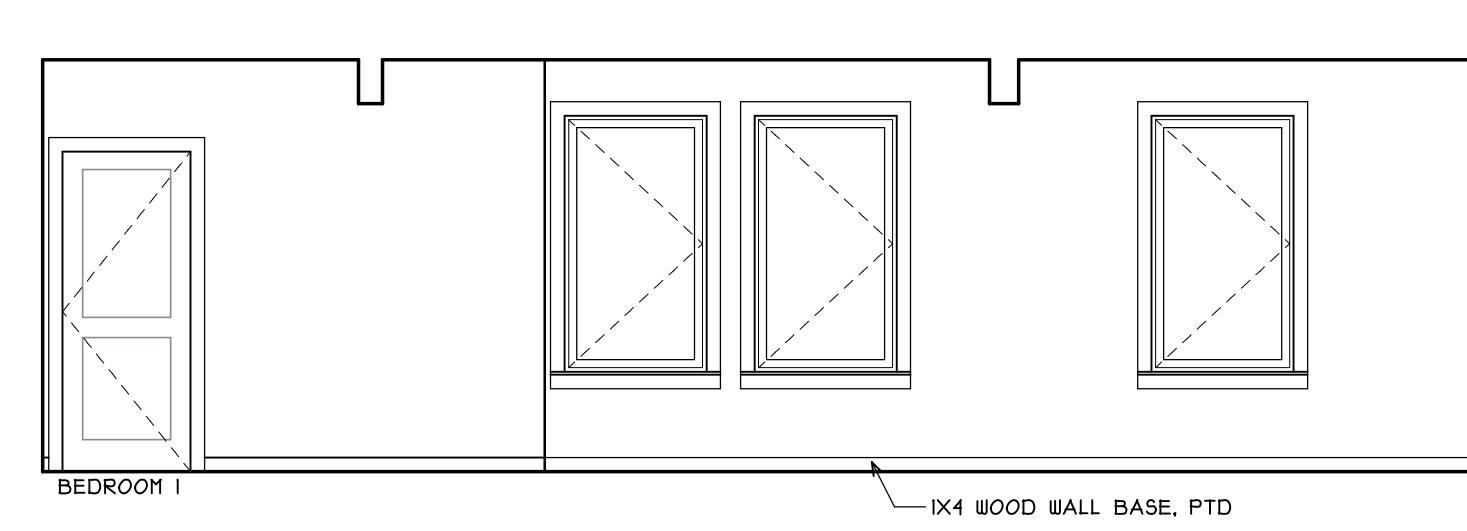


3 LIVING/DINING 102
A5.1 SCALE: 1/4"=1'-0"

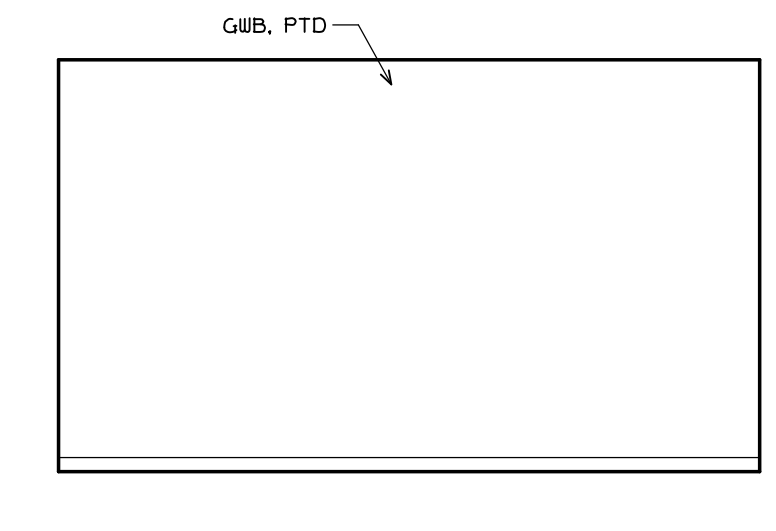


4 LIVING/DINING 102
A5.1 SCALE: 1/4"=1'-0"

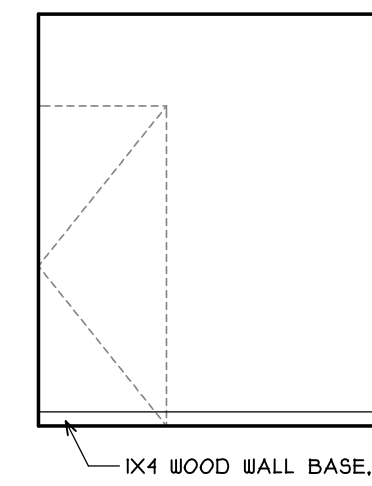


5 FOYER 101
A5.1 SCALE: 1/4"=1'-0"

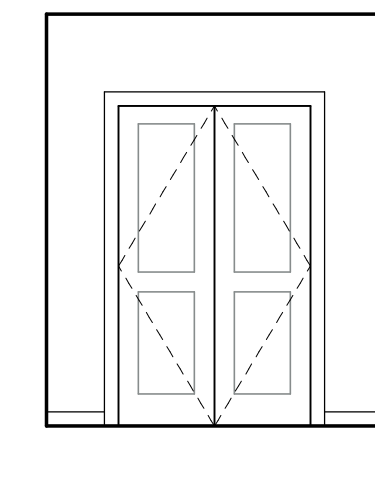


6 FOYER 101
A5.1 SCALE: 1/4"=1'-0"

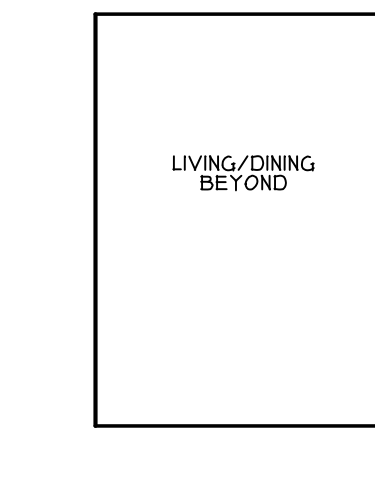


7 FOYER 101
A5.1 SCALE: 1/4"=1'-0"

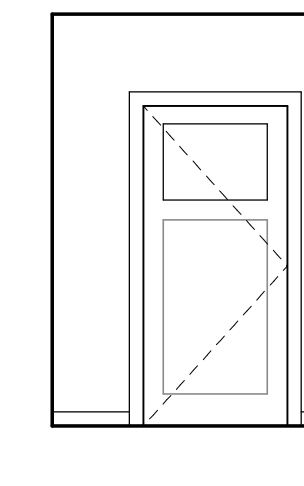


8 FOYER 101
A5.1 SCALE: 1/4"=1'-0"

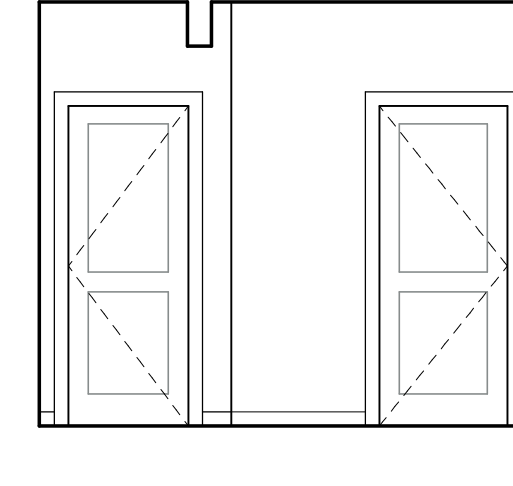


9 BEDROOM 1 105
A5.1 SCALE: 1/4"=1'-0"

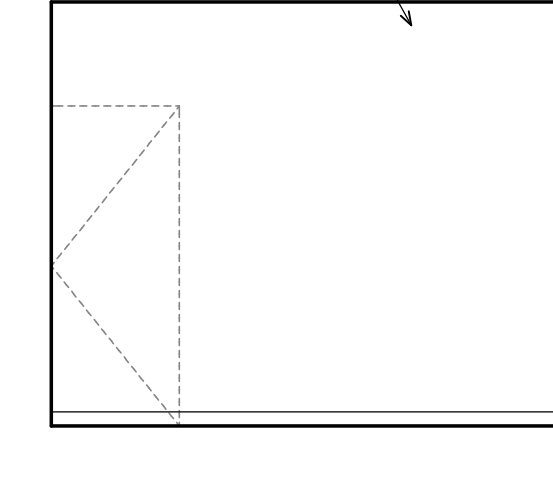


10 BEDROOM 1 105
A5.1 SCALE: 1/4"=1'-0"

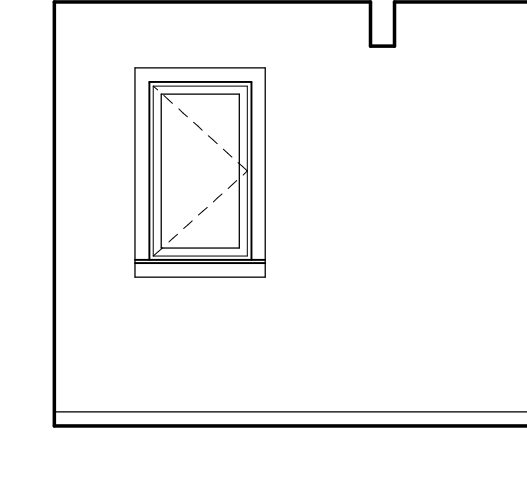


11 BEDROOM 1 105
A5.1 SCALE: 1/4"=1'-0"

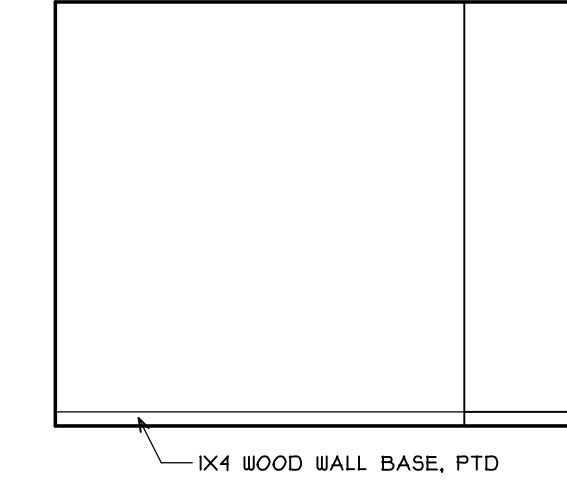


12 BEDROOM 1 105
A5.1 SCALE: 1/4"=1'-0"

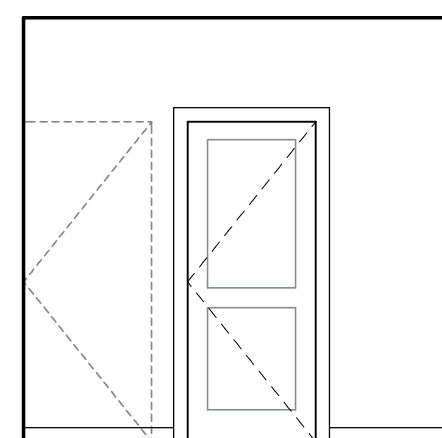


13 BEDROOM 2 106
A5.1 SCALE: 1/4"=1'-0"

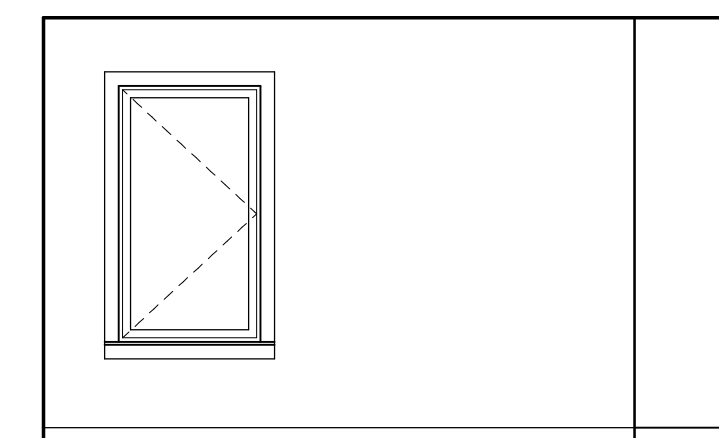


14 BEDROOM 2 106
A5.1 SCALE: 1/4"=1'-0"

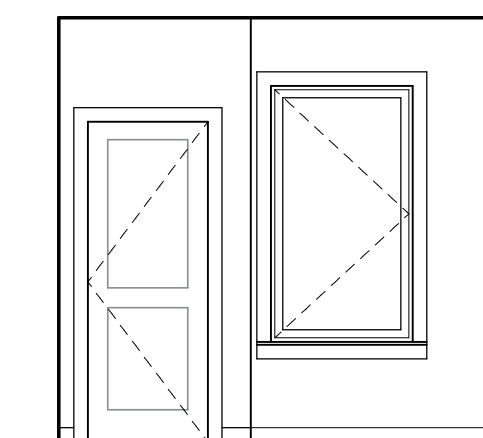


15 BEDROOM 2 106
A5.1 SCALE: 1/4"=1'-0"

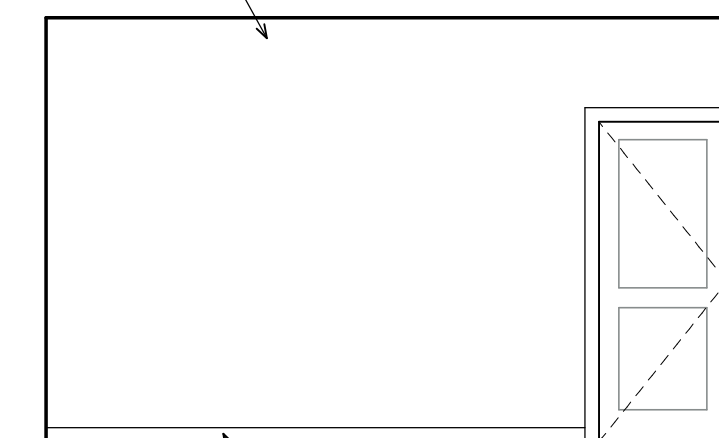


16 BEDROOM 2 106
A5.1 SCALE: 1/4"=1'-0"

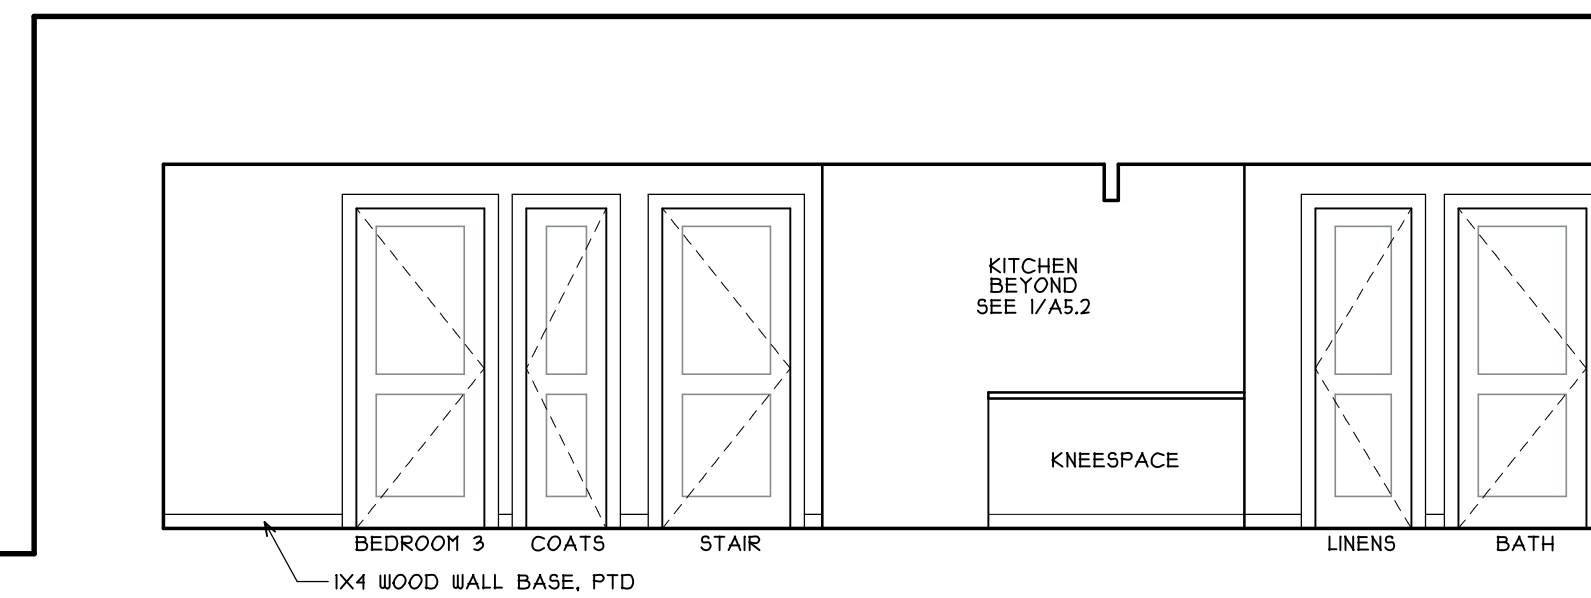


17 LIVING/DINING 202
A5.1 SCALE: 1/4"=1'-0"

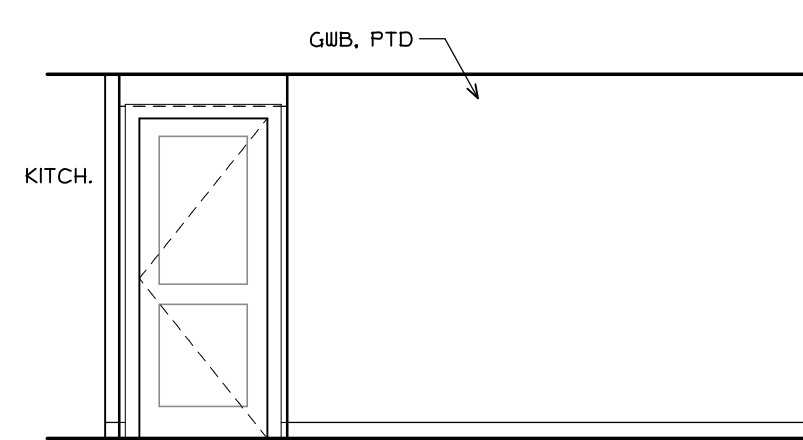


18A LIVING/DINING 202
A5.1 SCALE: 1/4"=1'-0"

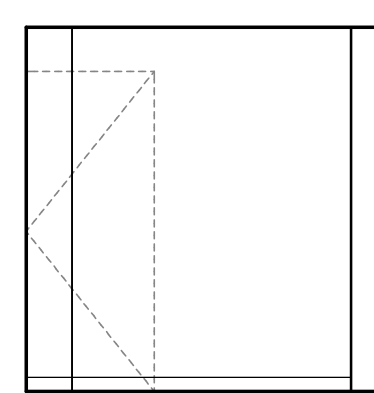


18B LIVING/DINING 202 (AL COVE)
A5.1 SCALE: 1/4"=1'-0"

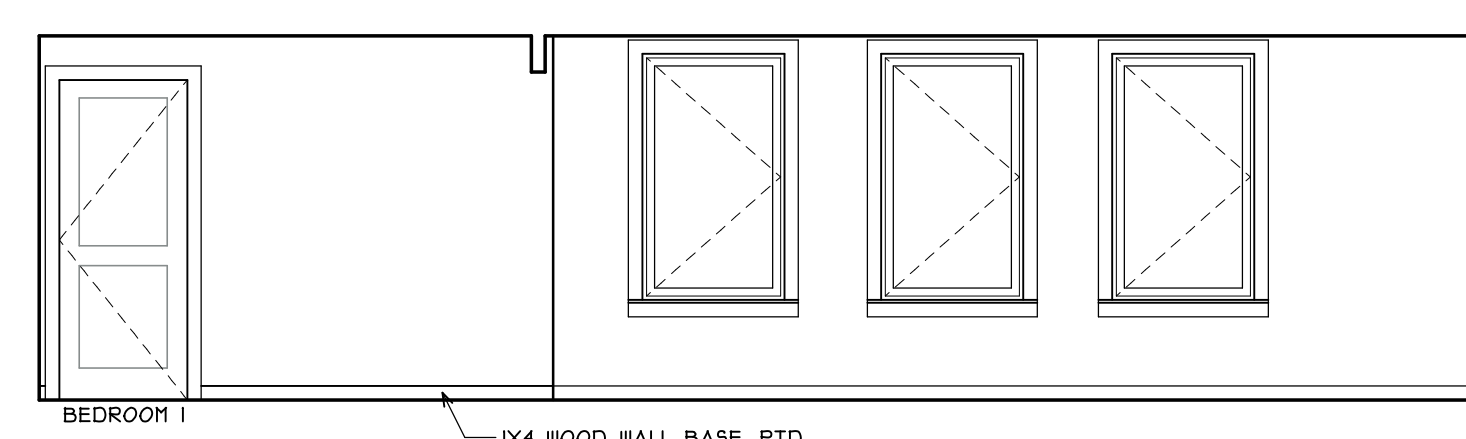


19 LIVING/DINING 202
A5.1 SCALE: 1/4"=1'-0"

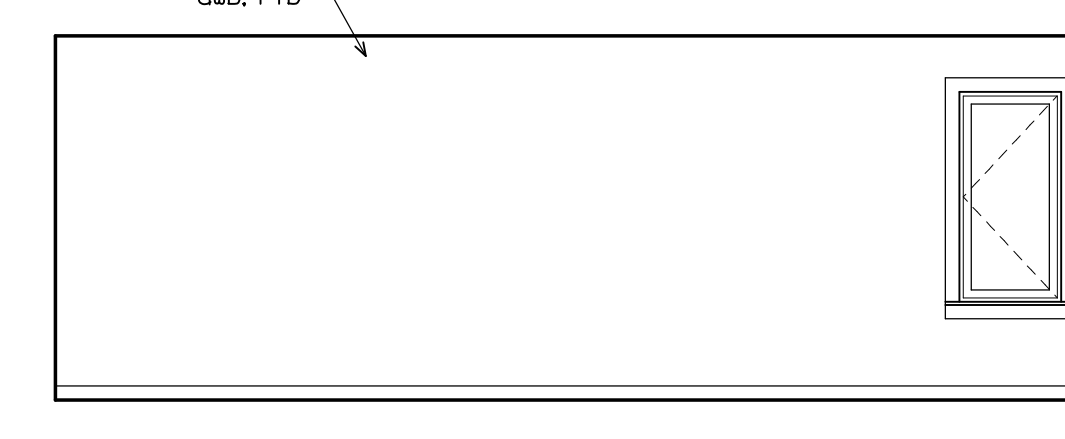


20 LIVING/DINING 202
A5.1 SCALE: 1/4"=1'-0"

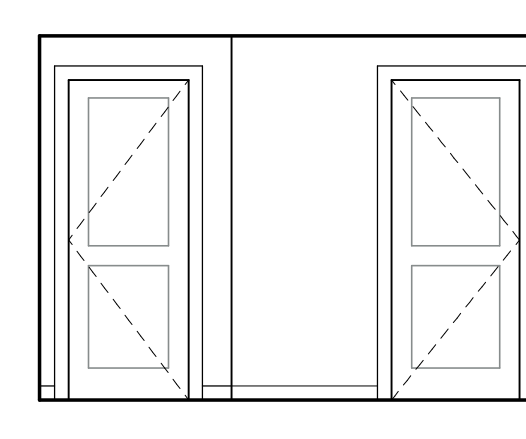


21 BEDROOM 1 205
A5.1 SCALE: 1/4"=1'-0"

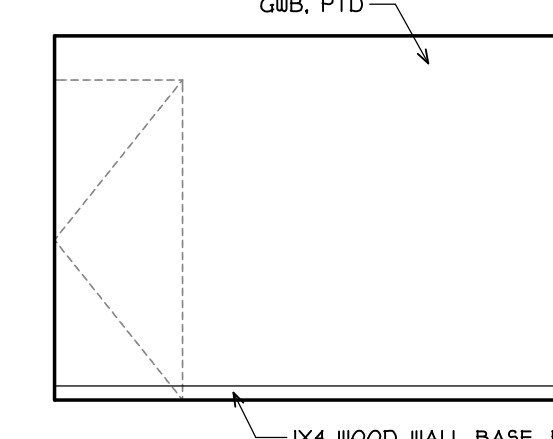


22 BEDROOM 1 205
A5.1 SCALE: 1/4"=1'-0"

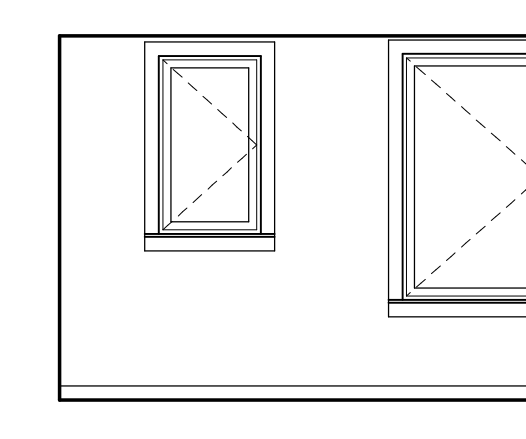


23 BEDROOM 1 205
A5.1 SCALE: 1/4"=1'-0"

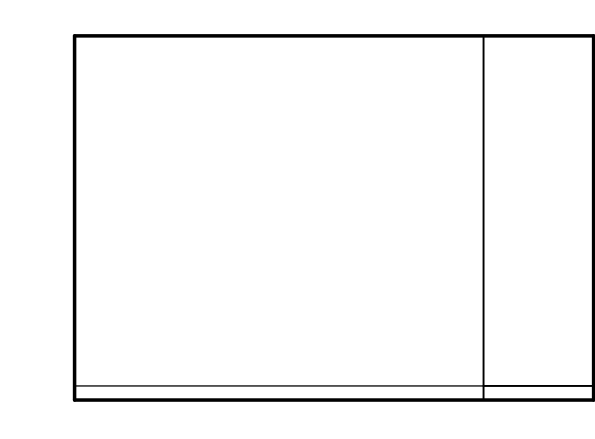


24 BEDROOM 1 205
A5.1 SCALE: 1/4"=1'-0"

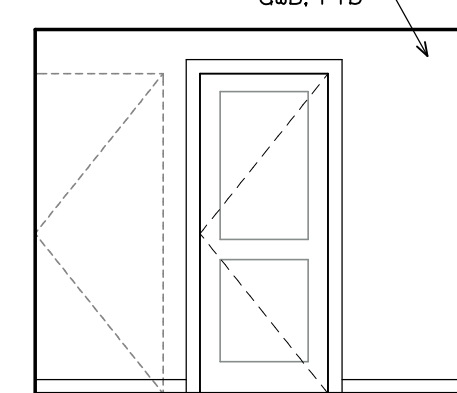


25 BEDROOM 2 206
A5.1 SCALE: 1/4"=1'-0"

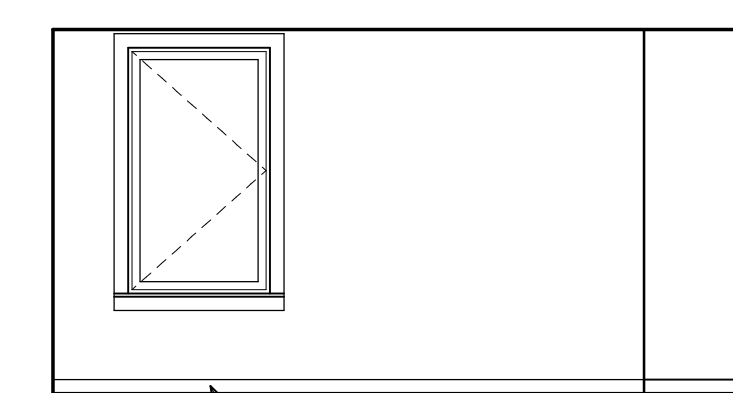


26 BEDROOM 2 206
A5.1 SCALE: 1/4"=1'-0"

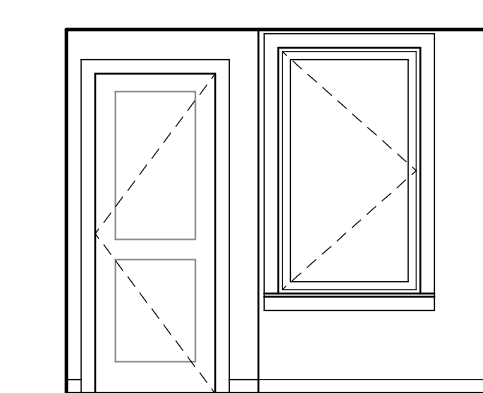


27 BEDROOM 2 206
A5.1 SCALE: 1/4"=1'-0"

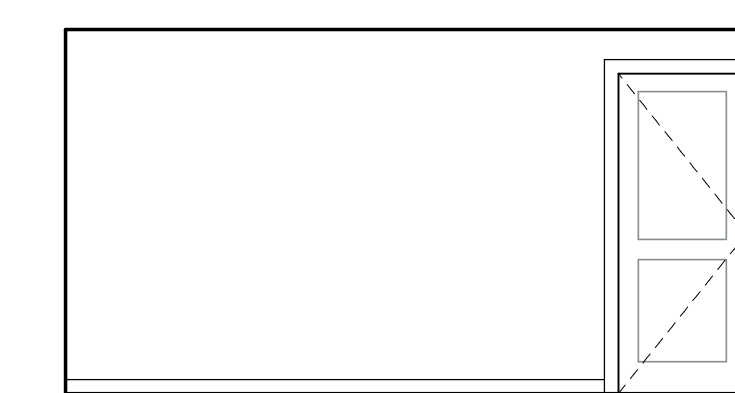


28 BEDROOM 2 206
A5.1 SCALE: 1/4"=1'-0"

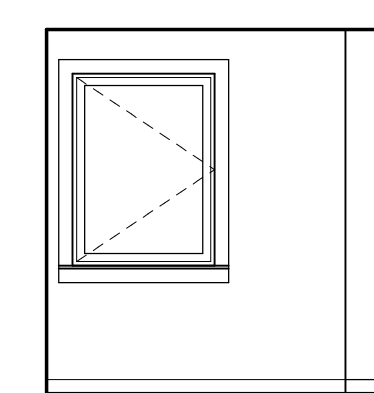


29 BEDROOM 3
A5.1 SCALE: 1/4"=1'-0"

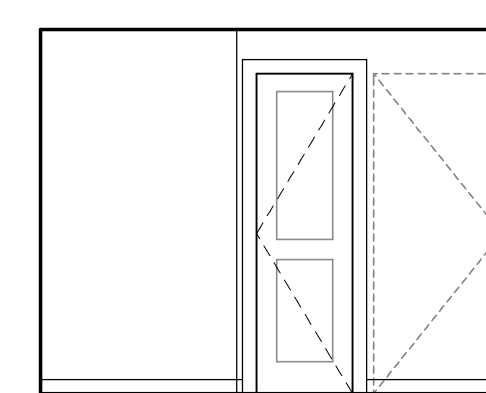

30 BEDROOM 3
A5.1 SCALE: 1/4"=1'-0"

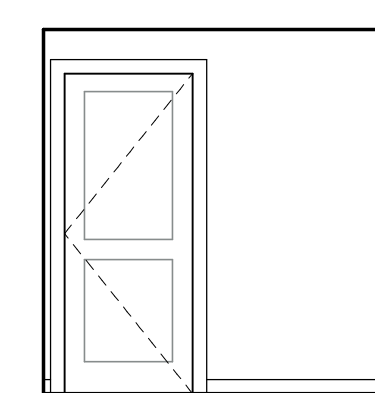

31 BEDROOM 3
A5.1 SCALE: 1/4"=1'-0"

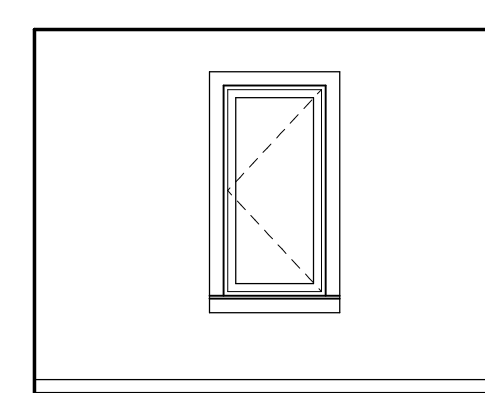


32 BEDROOM 3
A5.1 SCALE: 1/4"=1'-0"

Revisions

Stephen Blatt
Architects

5 South Street
Post Office Box
583 DTS
Portland, Maine
04112-0583
Voice:
207.761.5911
Email:
sbl@sbarchitects.com

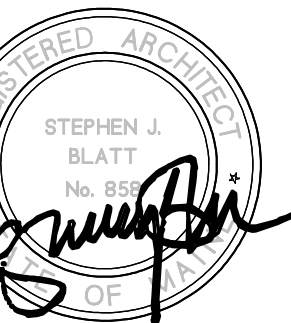

Consultants
Structural Engineer
PINKHAM & GREER

Job No.: 16.05
Date: MARCH 18, 2016
Scale: 1/4" = 1'-0"
Drawn by: CR
Checked by: SJB

Drawing Title:
INTERIOR
ELEVATIONS

A5.1

CONSTRUCTION SET