


Revisions

Stephen Blatt
Architects

5 South Street
Post Office Box
583 DS
Portland, Maine
04112-0583
Voice:
207.761.9911
Email:
sba@sbaarchitects.com

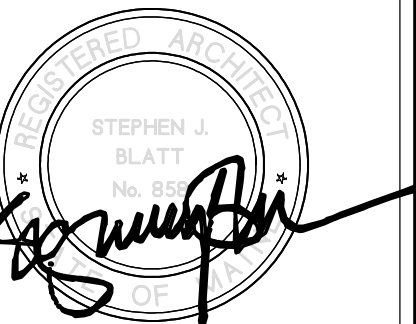

Consultants


Structural Engineer
PINKHAM & GREER

Job No.: 16.05
Date: MARCH 18, 2016
Scale: 1/2" = 1'-0"
Drawn by: CR
Checked by: SJB


Drawing Title:
**ENLARGED PLANS,
INTERIOR ELEVATIONS,
STAIRS**

A5.3


CONSTRUCTION SET

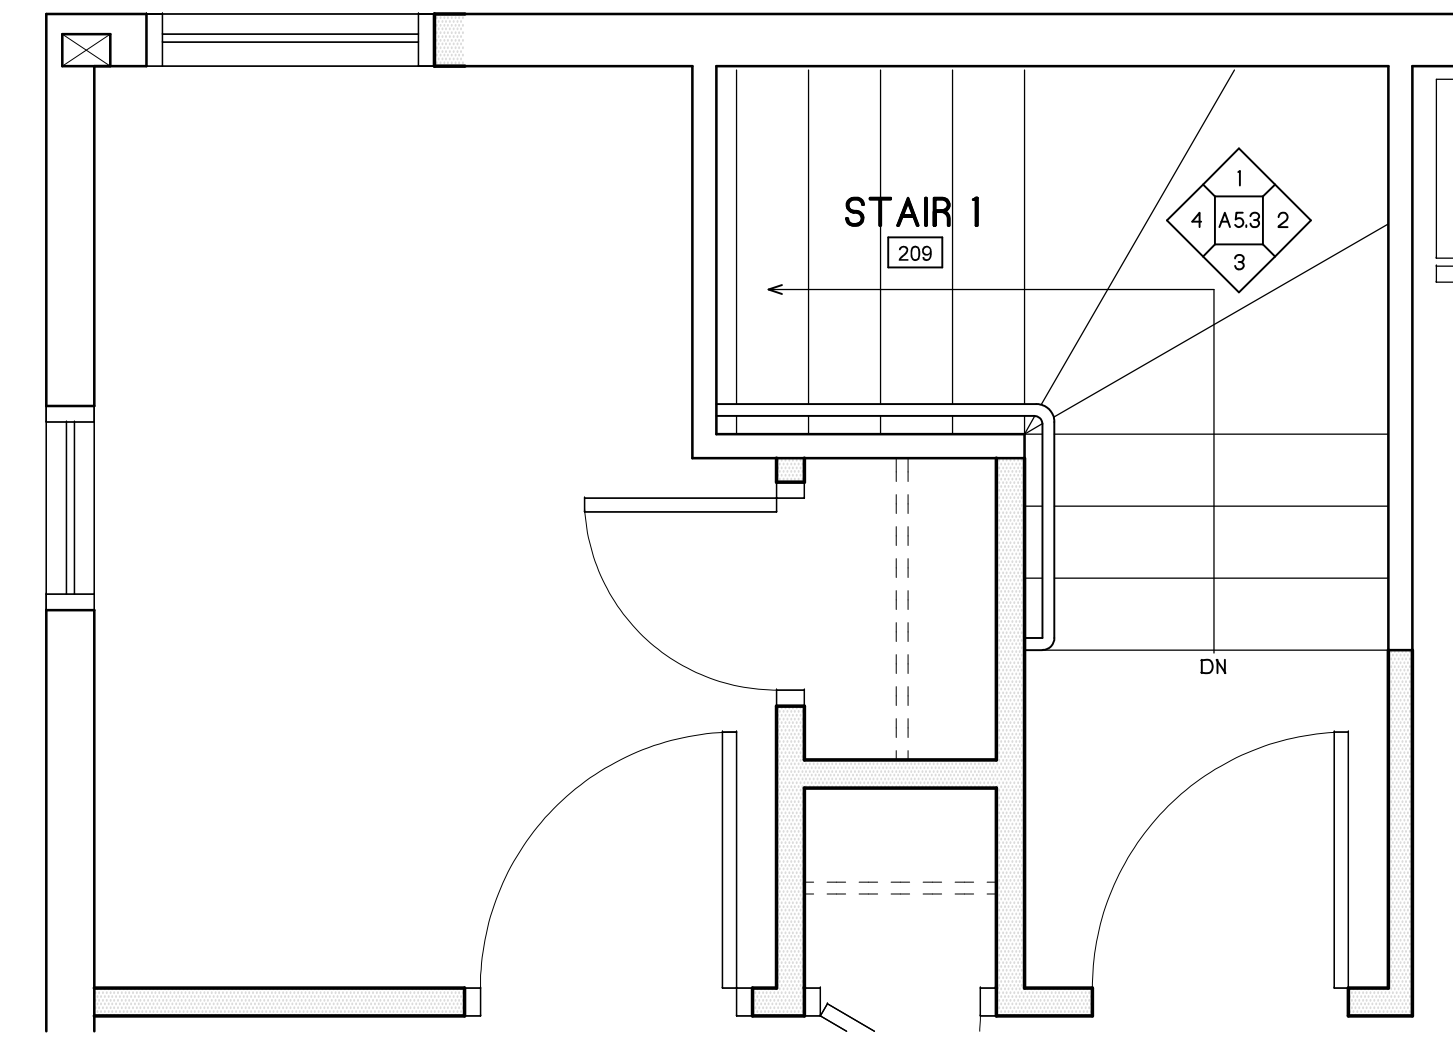

B STAIR 1, SECOND FLOOR
A5.3 SCALE: 1/2"=1'-0"

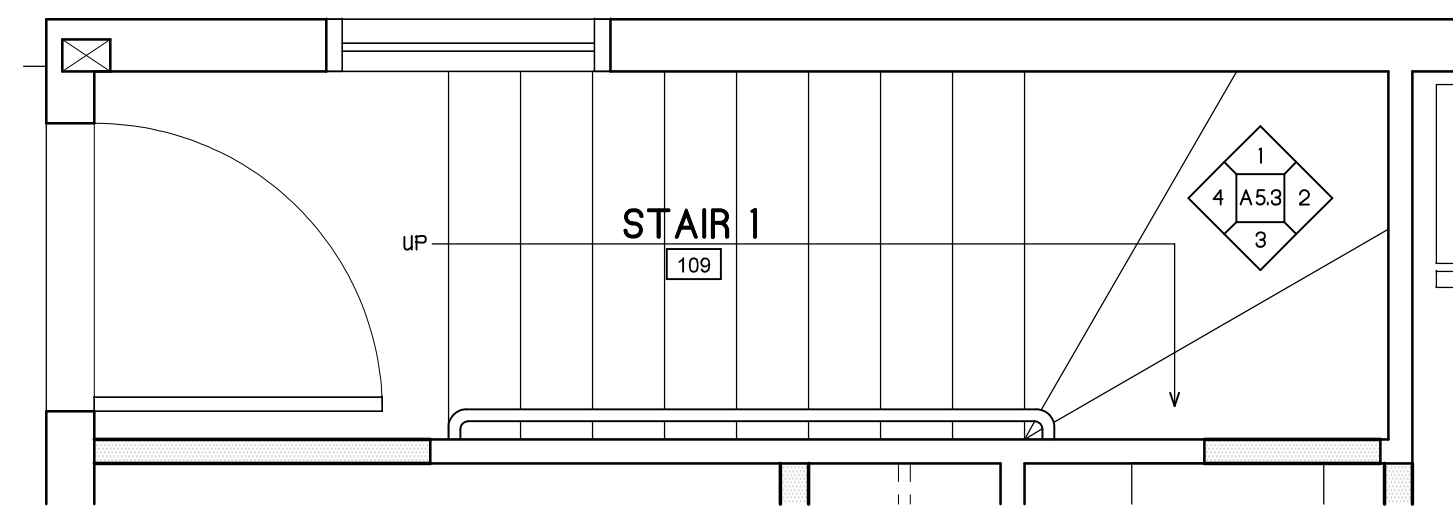

A STAIR 1, FIRST FLOOR
A5.3 SCALE: 1/2"=1'-0"

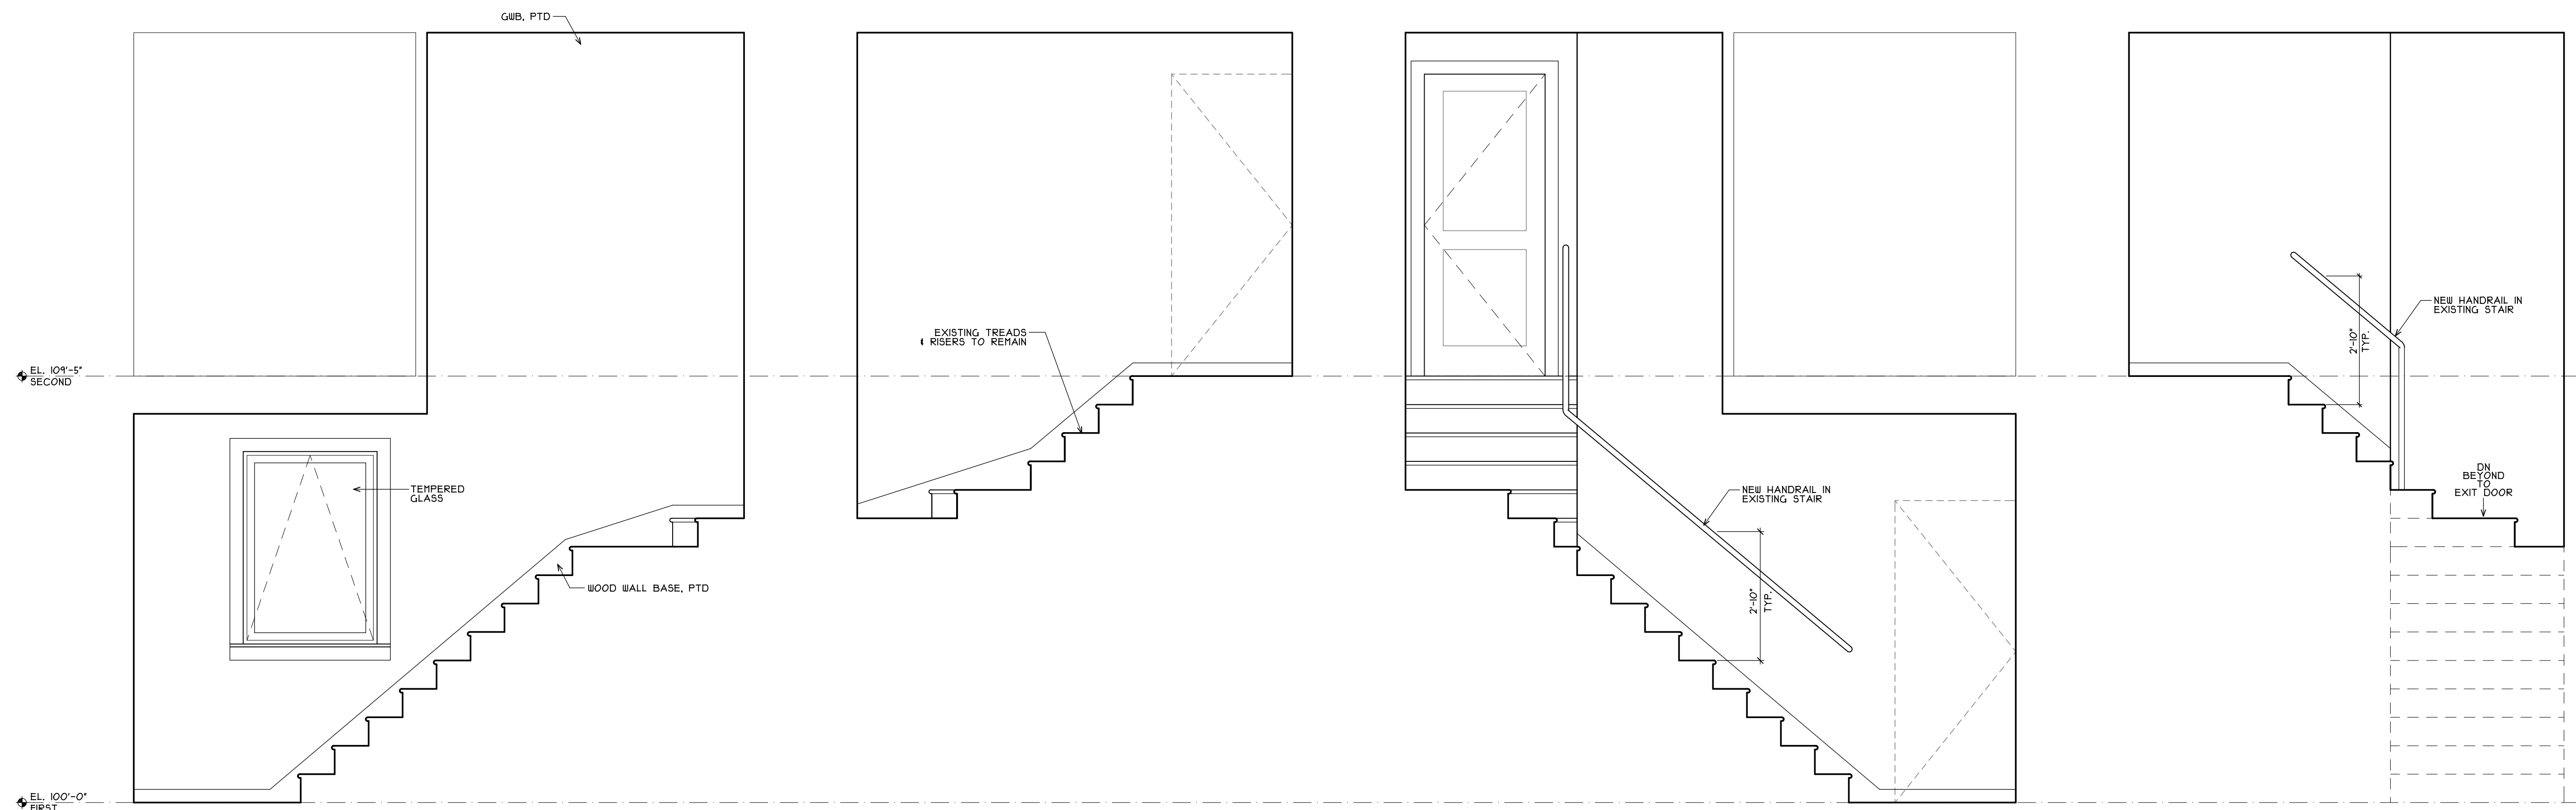

1 STAIR 1
A5.3 SCALE: 1/2"=1'-0"

2 STAIR 1
A5.3 SCALE: 1/2"=1'-0"

3 STAIR 1
A5.3 SCALE: 1/2"=1'-0"

4 STAIR 1
A5.3 SCALE: 1/2"=1'-0"