



1 WALL DETAIL
1/2" = 1'-0"

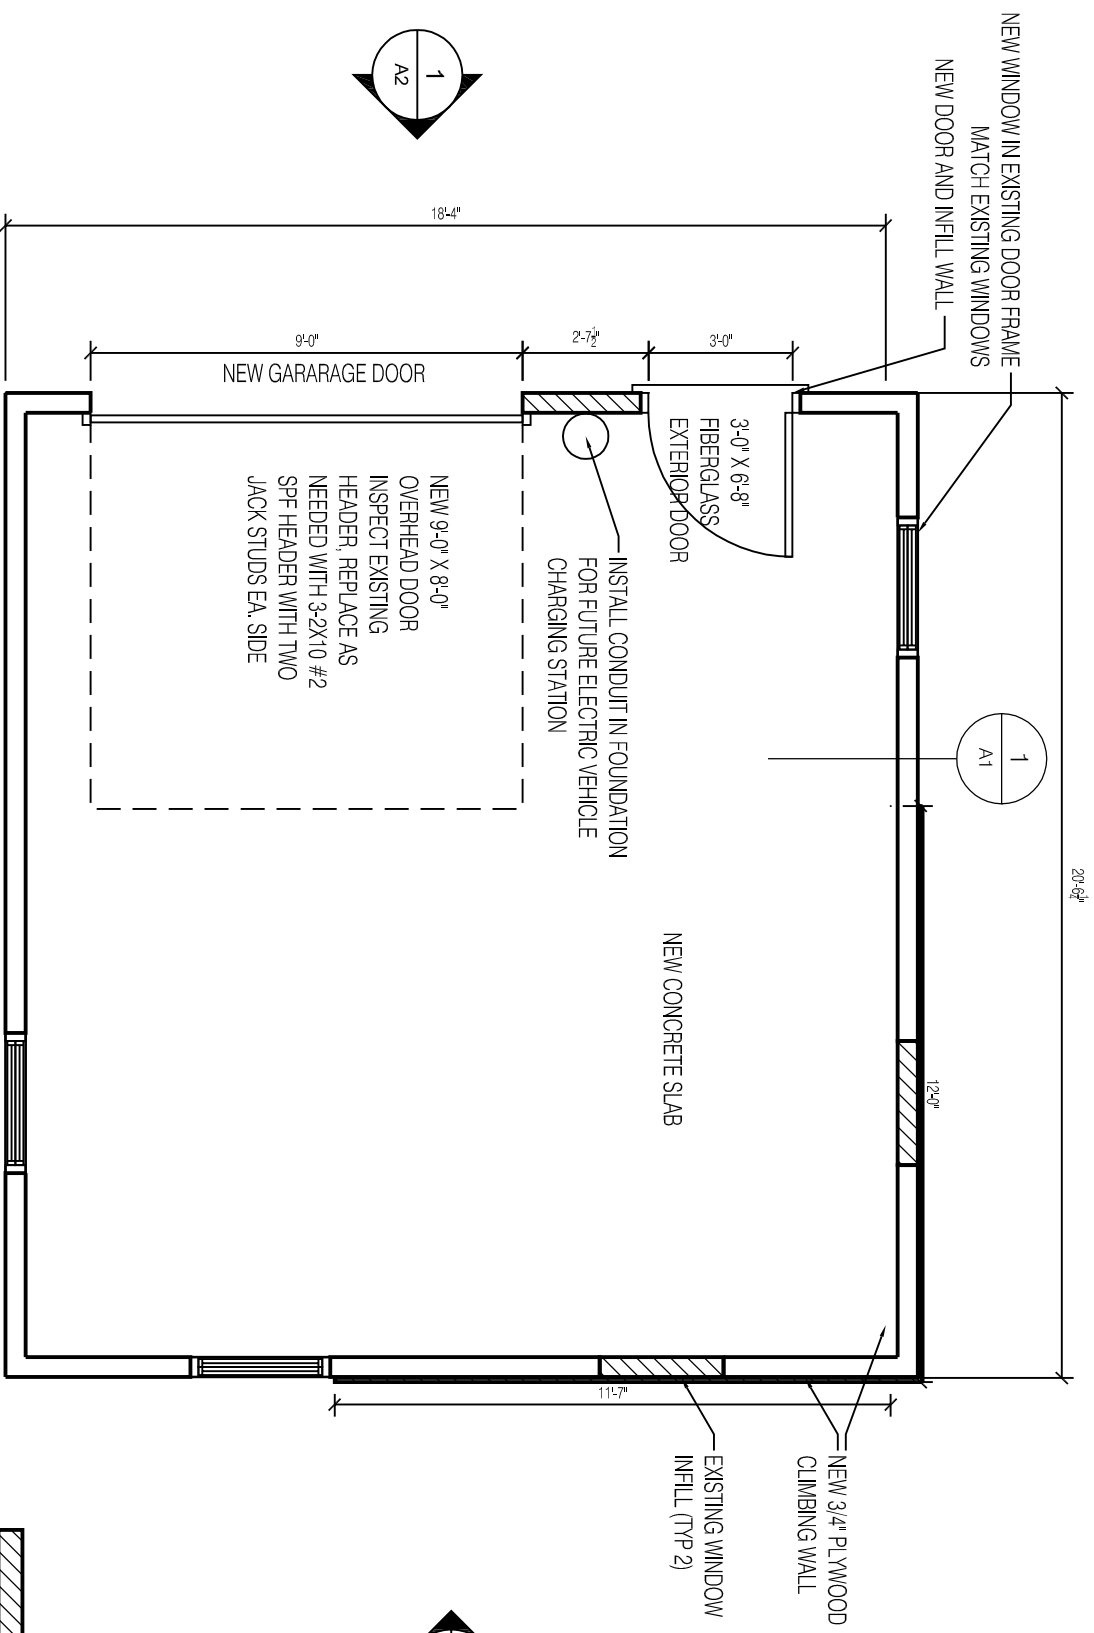

1 PROPOSED GARAGE
1/4" = 1'-0"

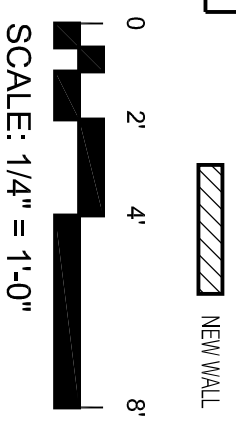

PROSPECT



DESIGN

58 FORE ST., PORTLAND, ME
www.prospectdesign.me
T: 207-749-7400

PROPOSED GARAGE PLAN

OSBORNE

DATE:	7.31.2017
DRAWN BY:	BB

A1