


CLIENT _____

PROJECT 53 Leland St. Porch Repair

DESIGNED BY ENK Osborn DATE 12/2

CHECKED BY _____ DATE _____

PROJECT NO. _____ SHEET NO. 1 OF 2

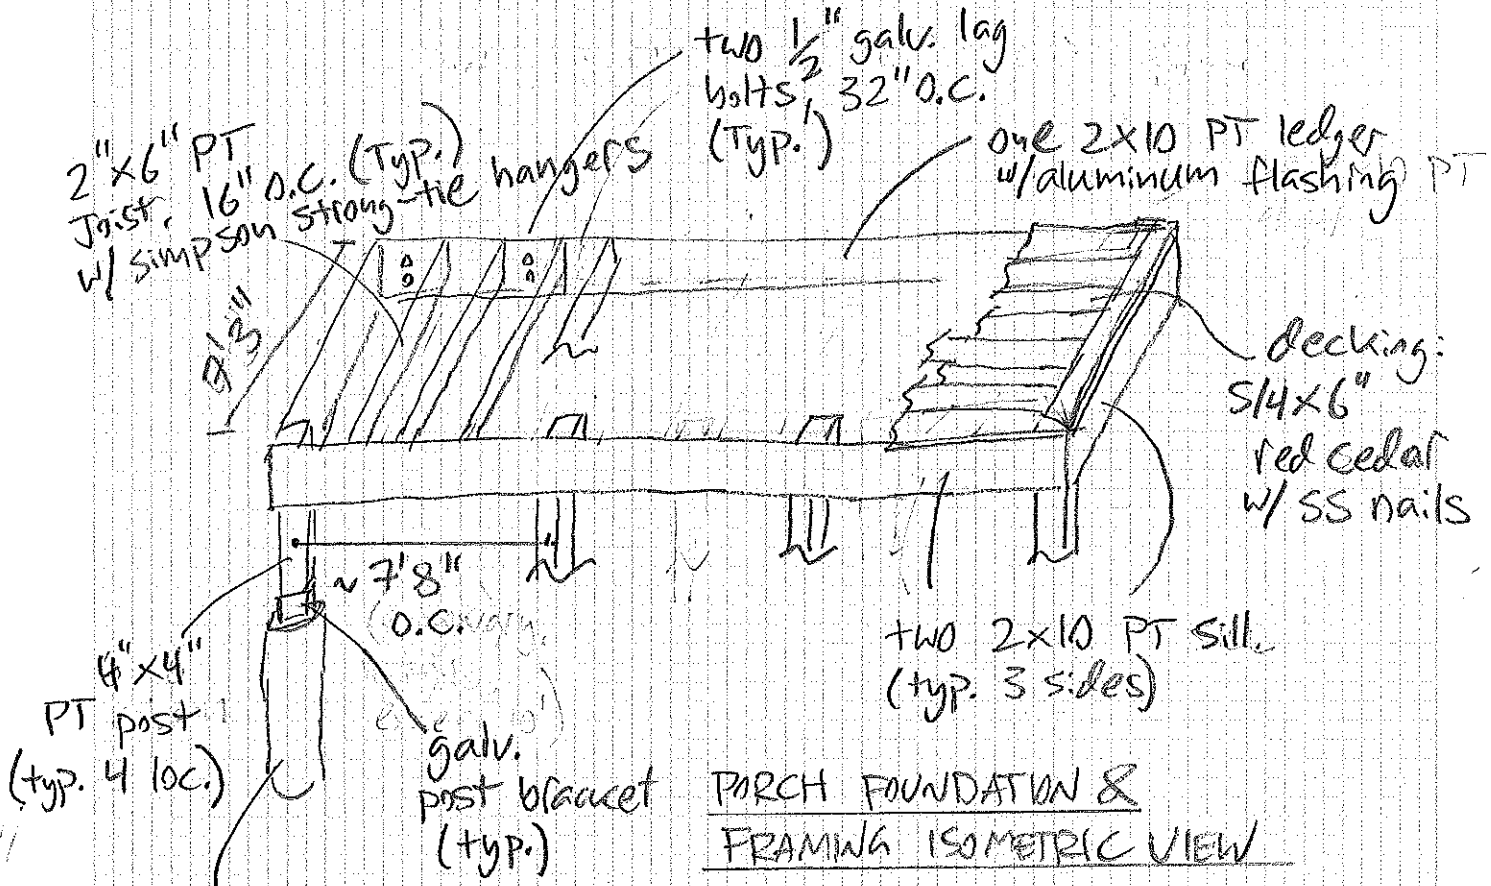

N.T.S.

