


# CITY OF PORTLAND PUBLIC SERVICES DEPARTMENT




## EVERGREEN CEMETERY EXPANSION

SEPT. 2014

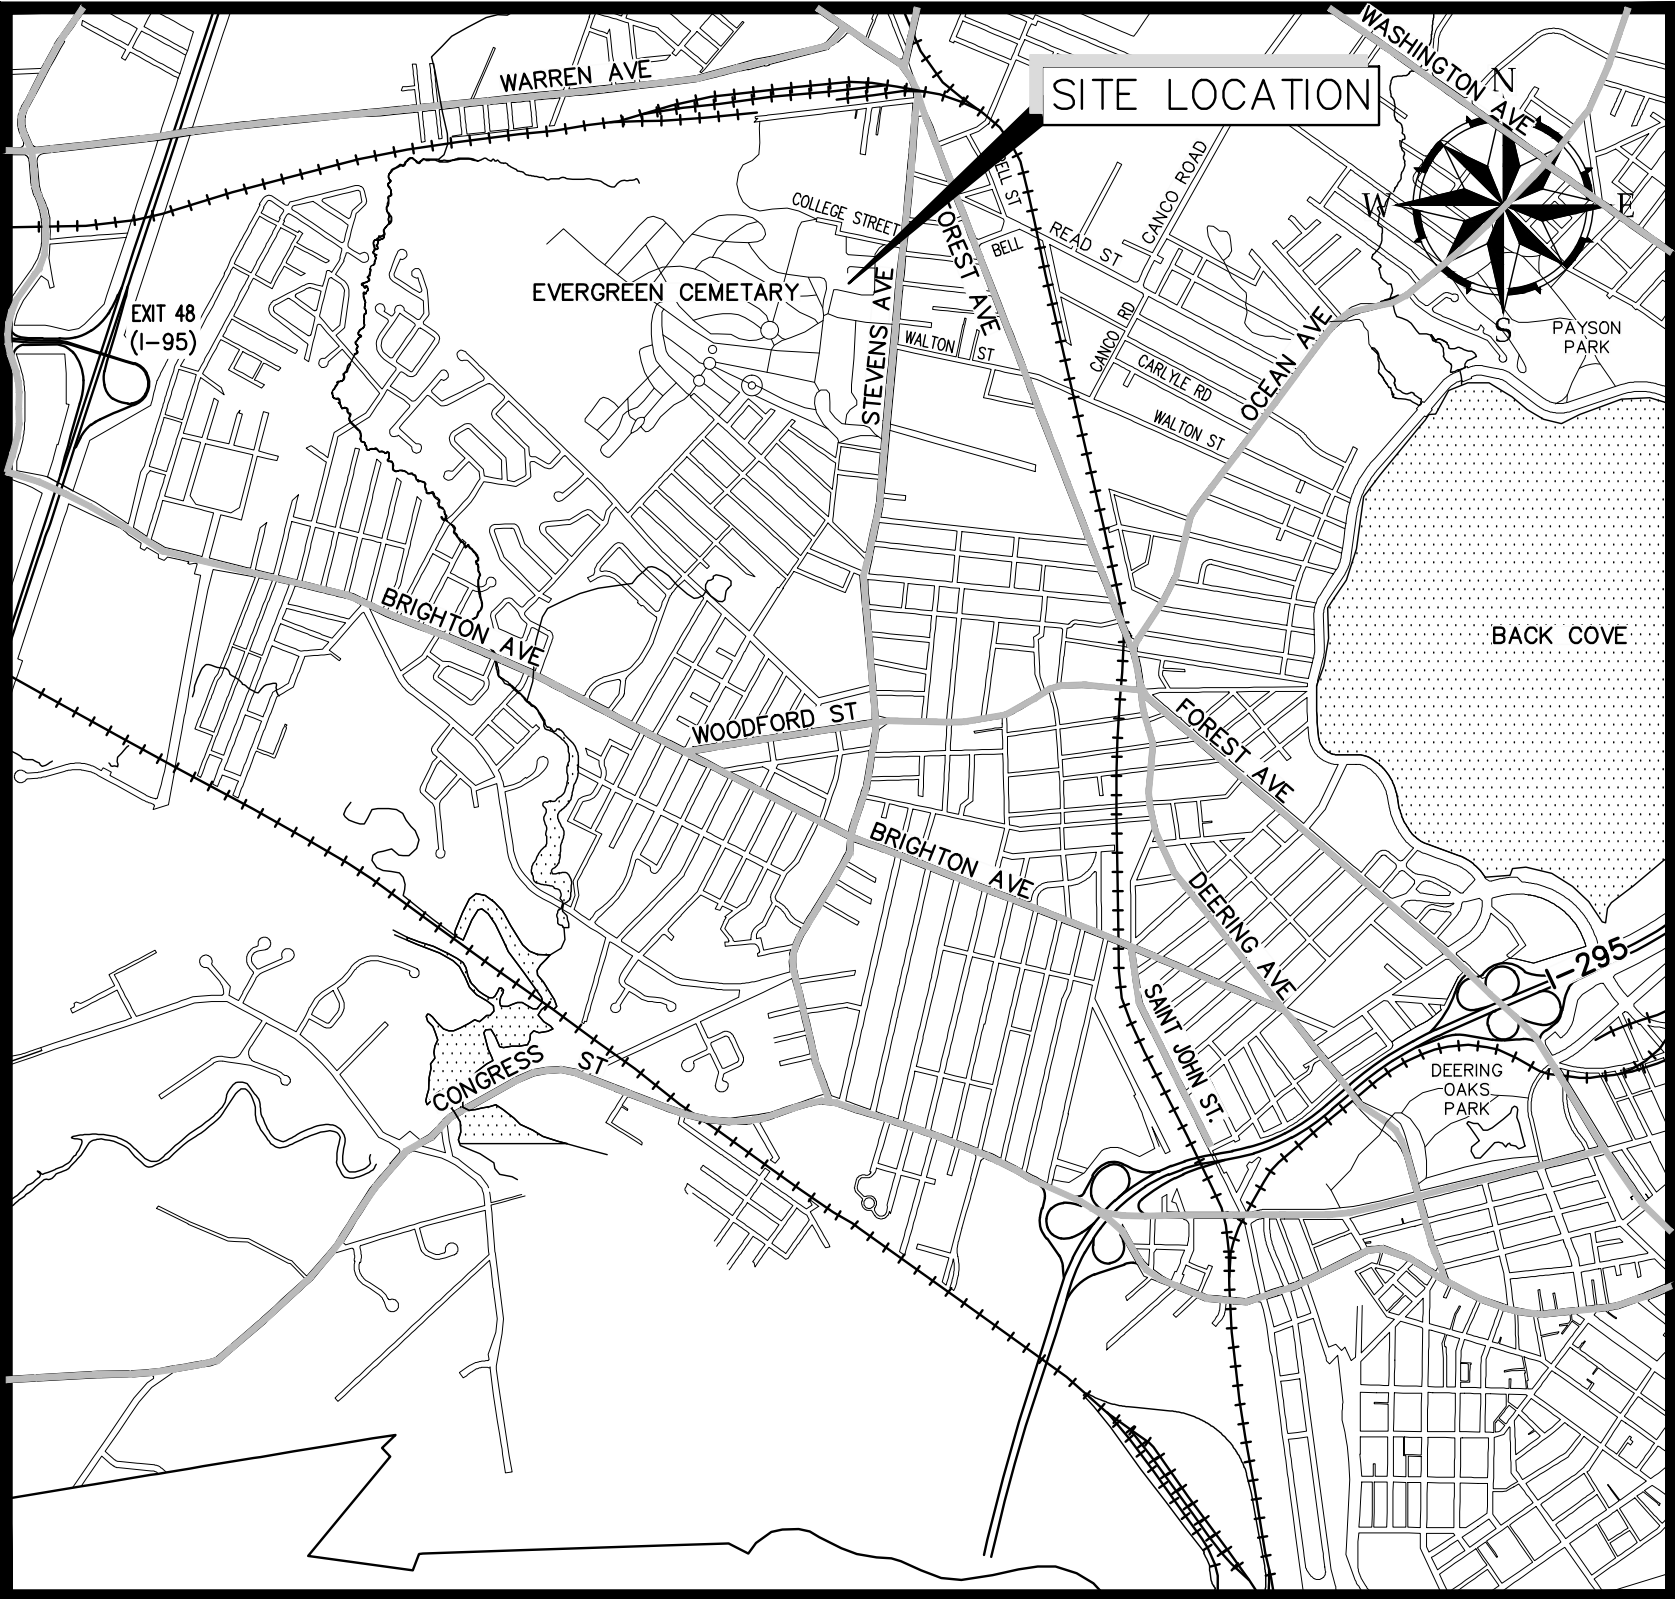


**SITE LOCATION MAP**

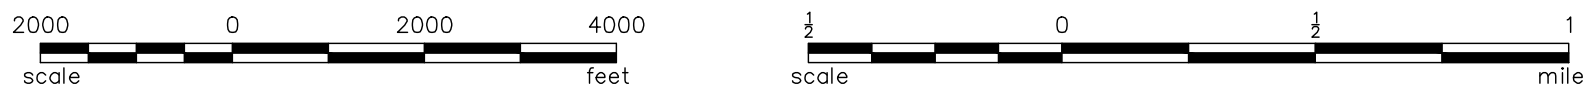

**INDEX OF PLANS**

	--	COVER
G-001	1	GENERAL NOTES, LEGEND, ABBREVIATIONS & OVERALL PLAN
C-100	2	EXISTING CONDITIONS & DEMOLITION PLAN
C-101	3	PROPOSED CONDITIONS PLAN
C-103	4	CIVIL DETAILS - 1
C-104	5	CIVIL DETAILS - 2
L-100	6	LANDSCAPING PLAN & DETAILS
L-101	7	COLUMBARIUM PLAN & DETAILS
L-102	8	COLUMBARIUM DETAILS

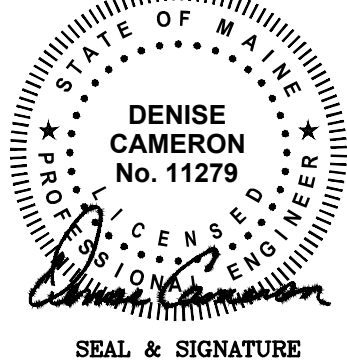

PORTLAND Projects\222804 - Portland-Gen. Eng. Services\wp.155 - Evergreen Cemetery\Drawings\design\_drawing\222804.55\_C100.dwg, Sep. 13, 2014 - 4:57pm



41 Hutchins Drive  
Portland, Maine 04102  
800.426.4262 | www.woodardcurran.com

COMMITMENT & INTEGRITY DRIVE RESULTS