




**5 HANDRAIL**  
NTS

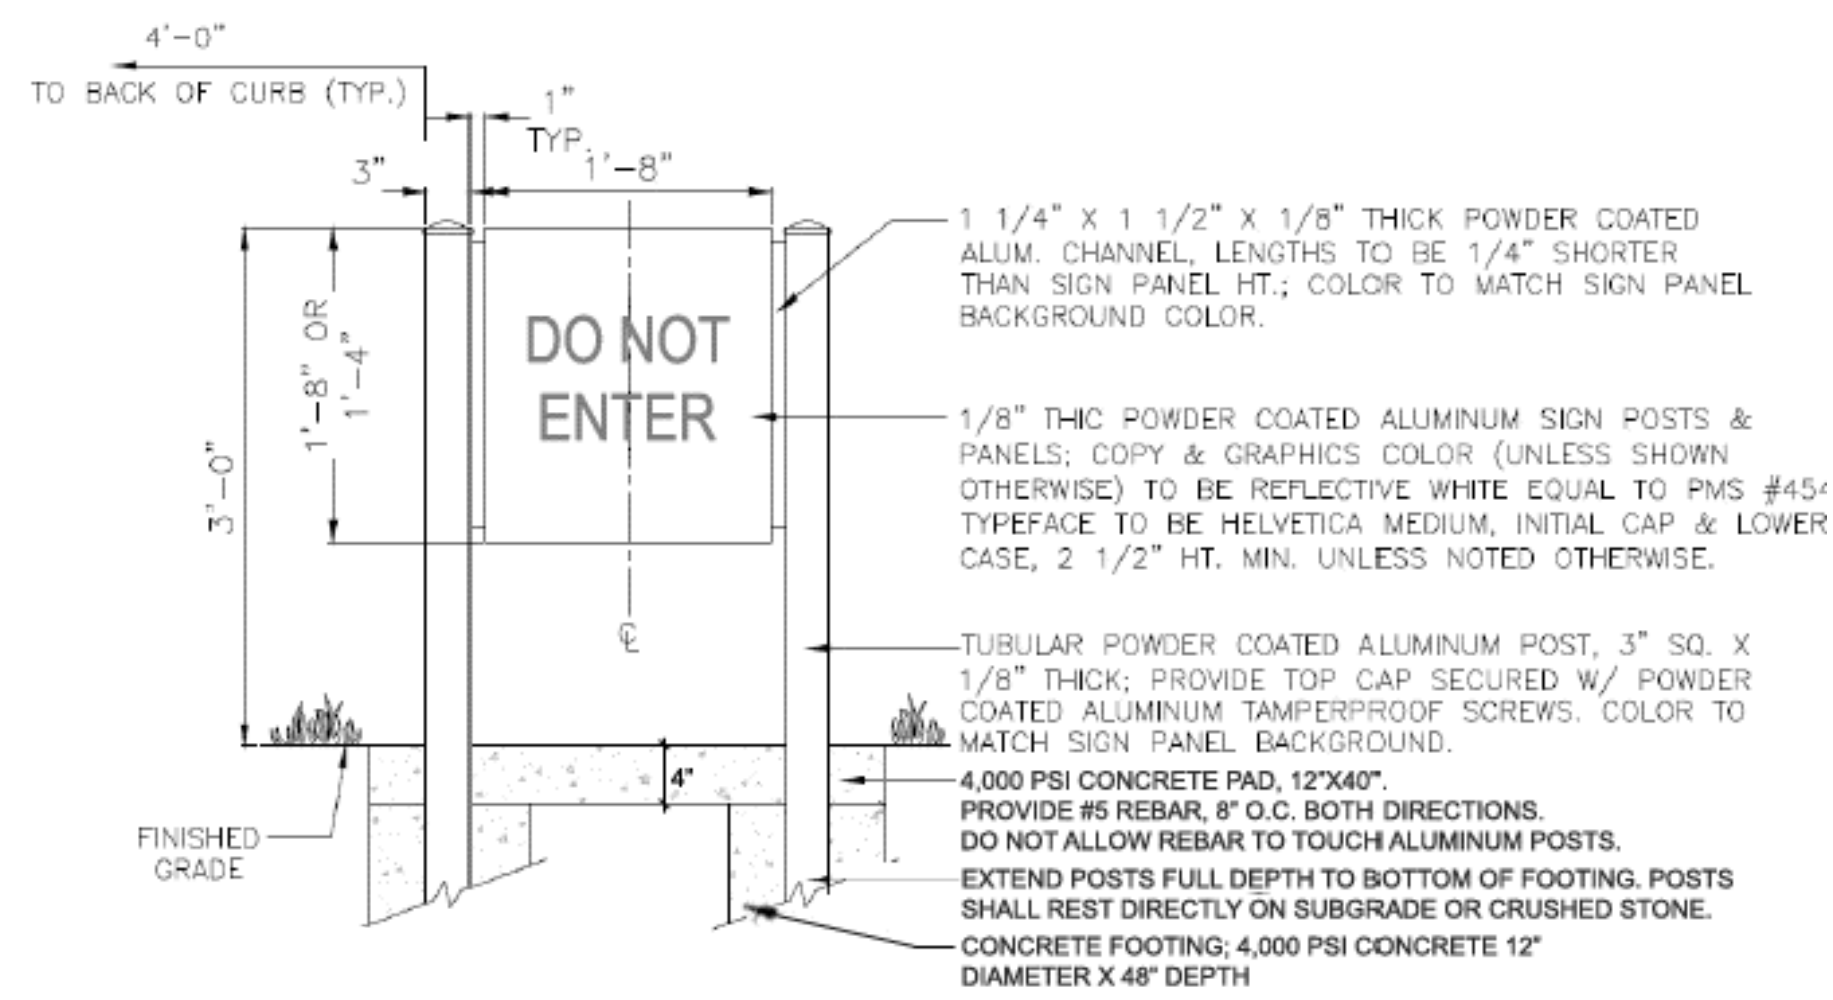


**3 SIGN TYPE A- TRAFFIC REGULATORY**  
NTS

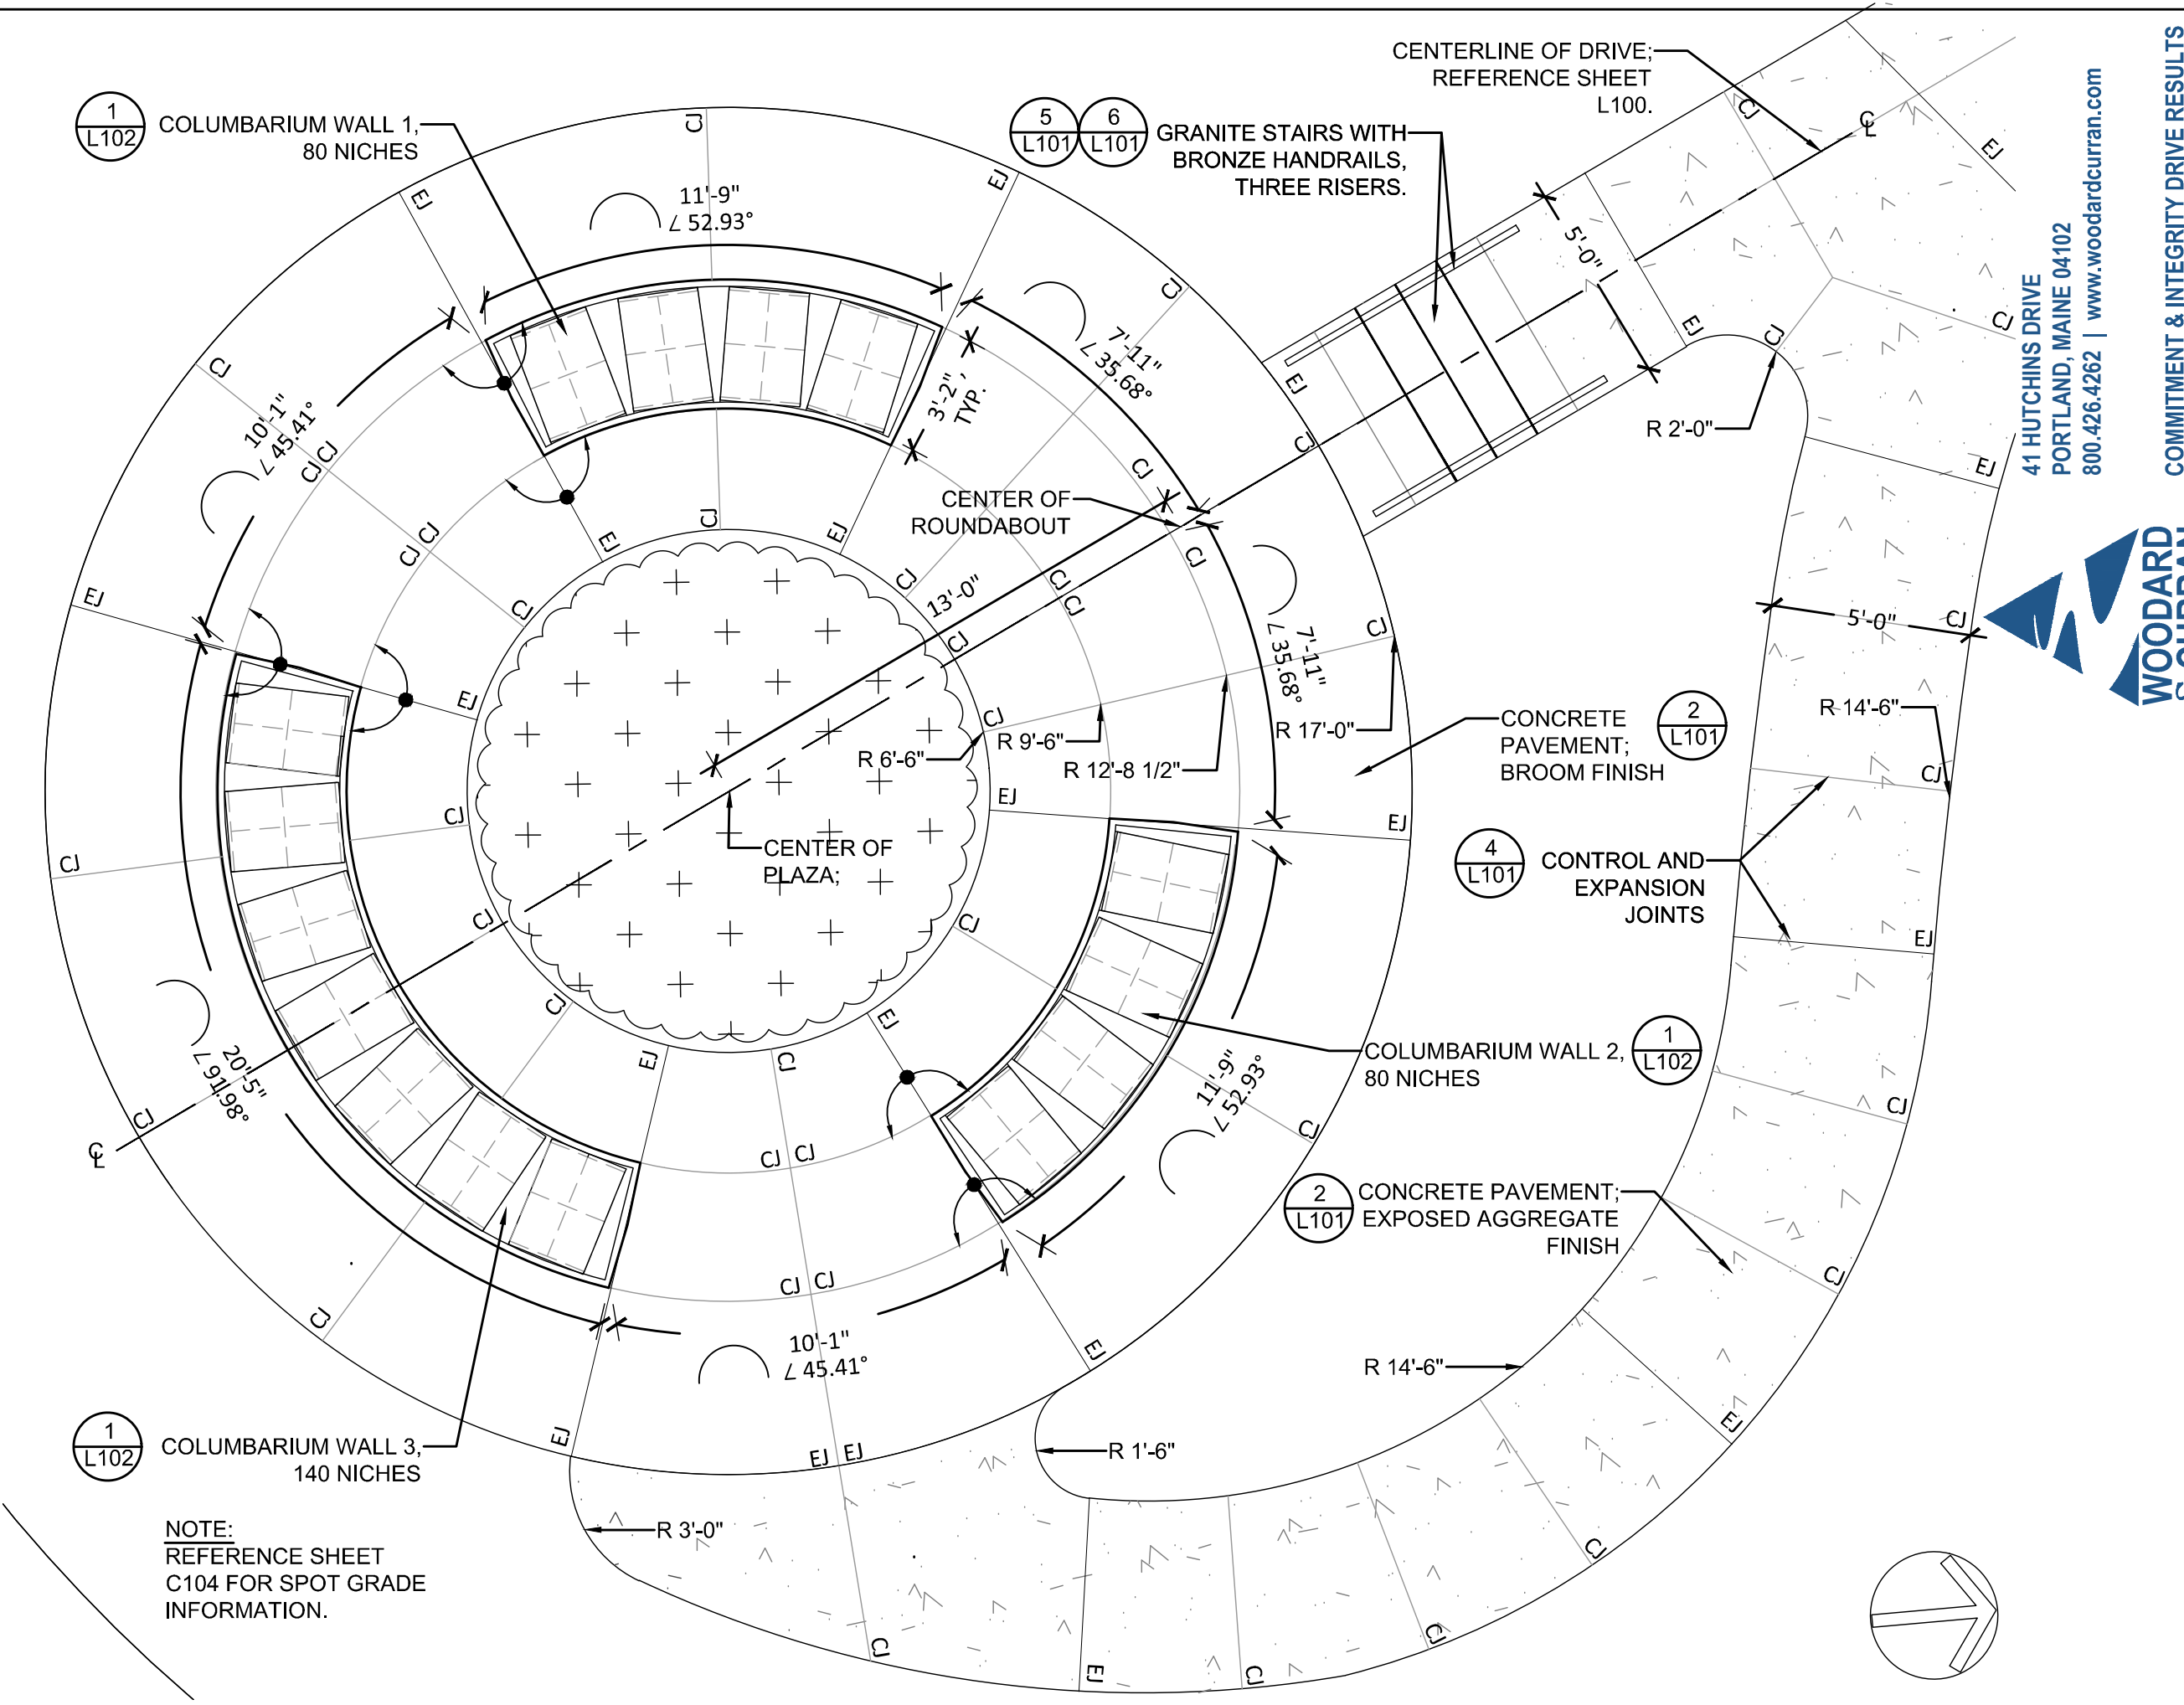


**1 COLUMBARIUM PLAN ENLARGEMENT**  
1/4" = 1'-0"

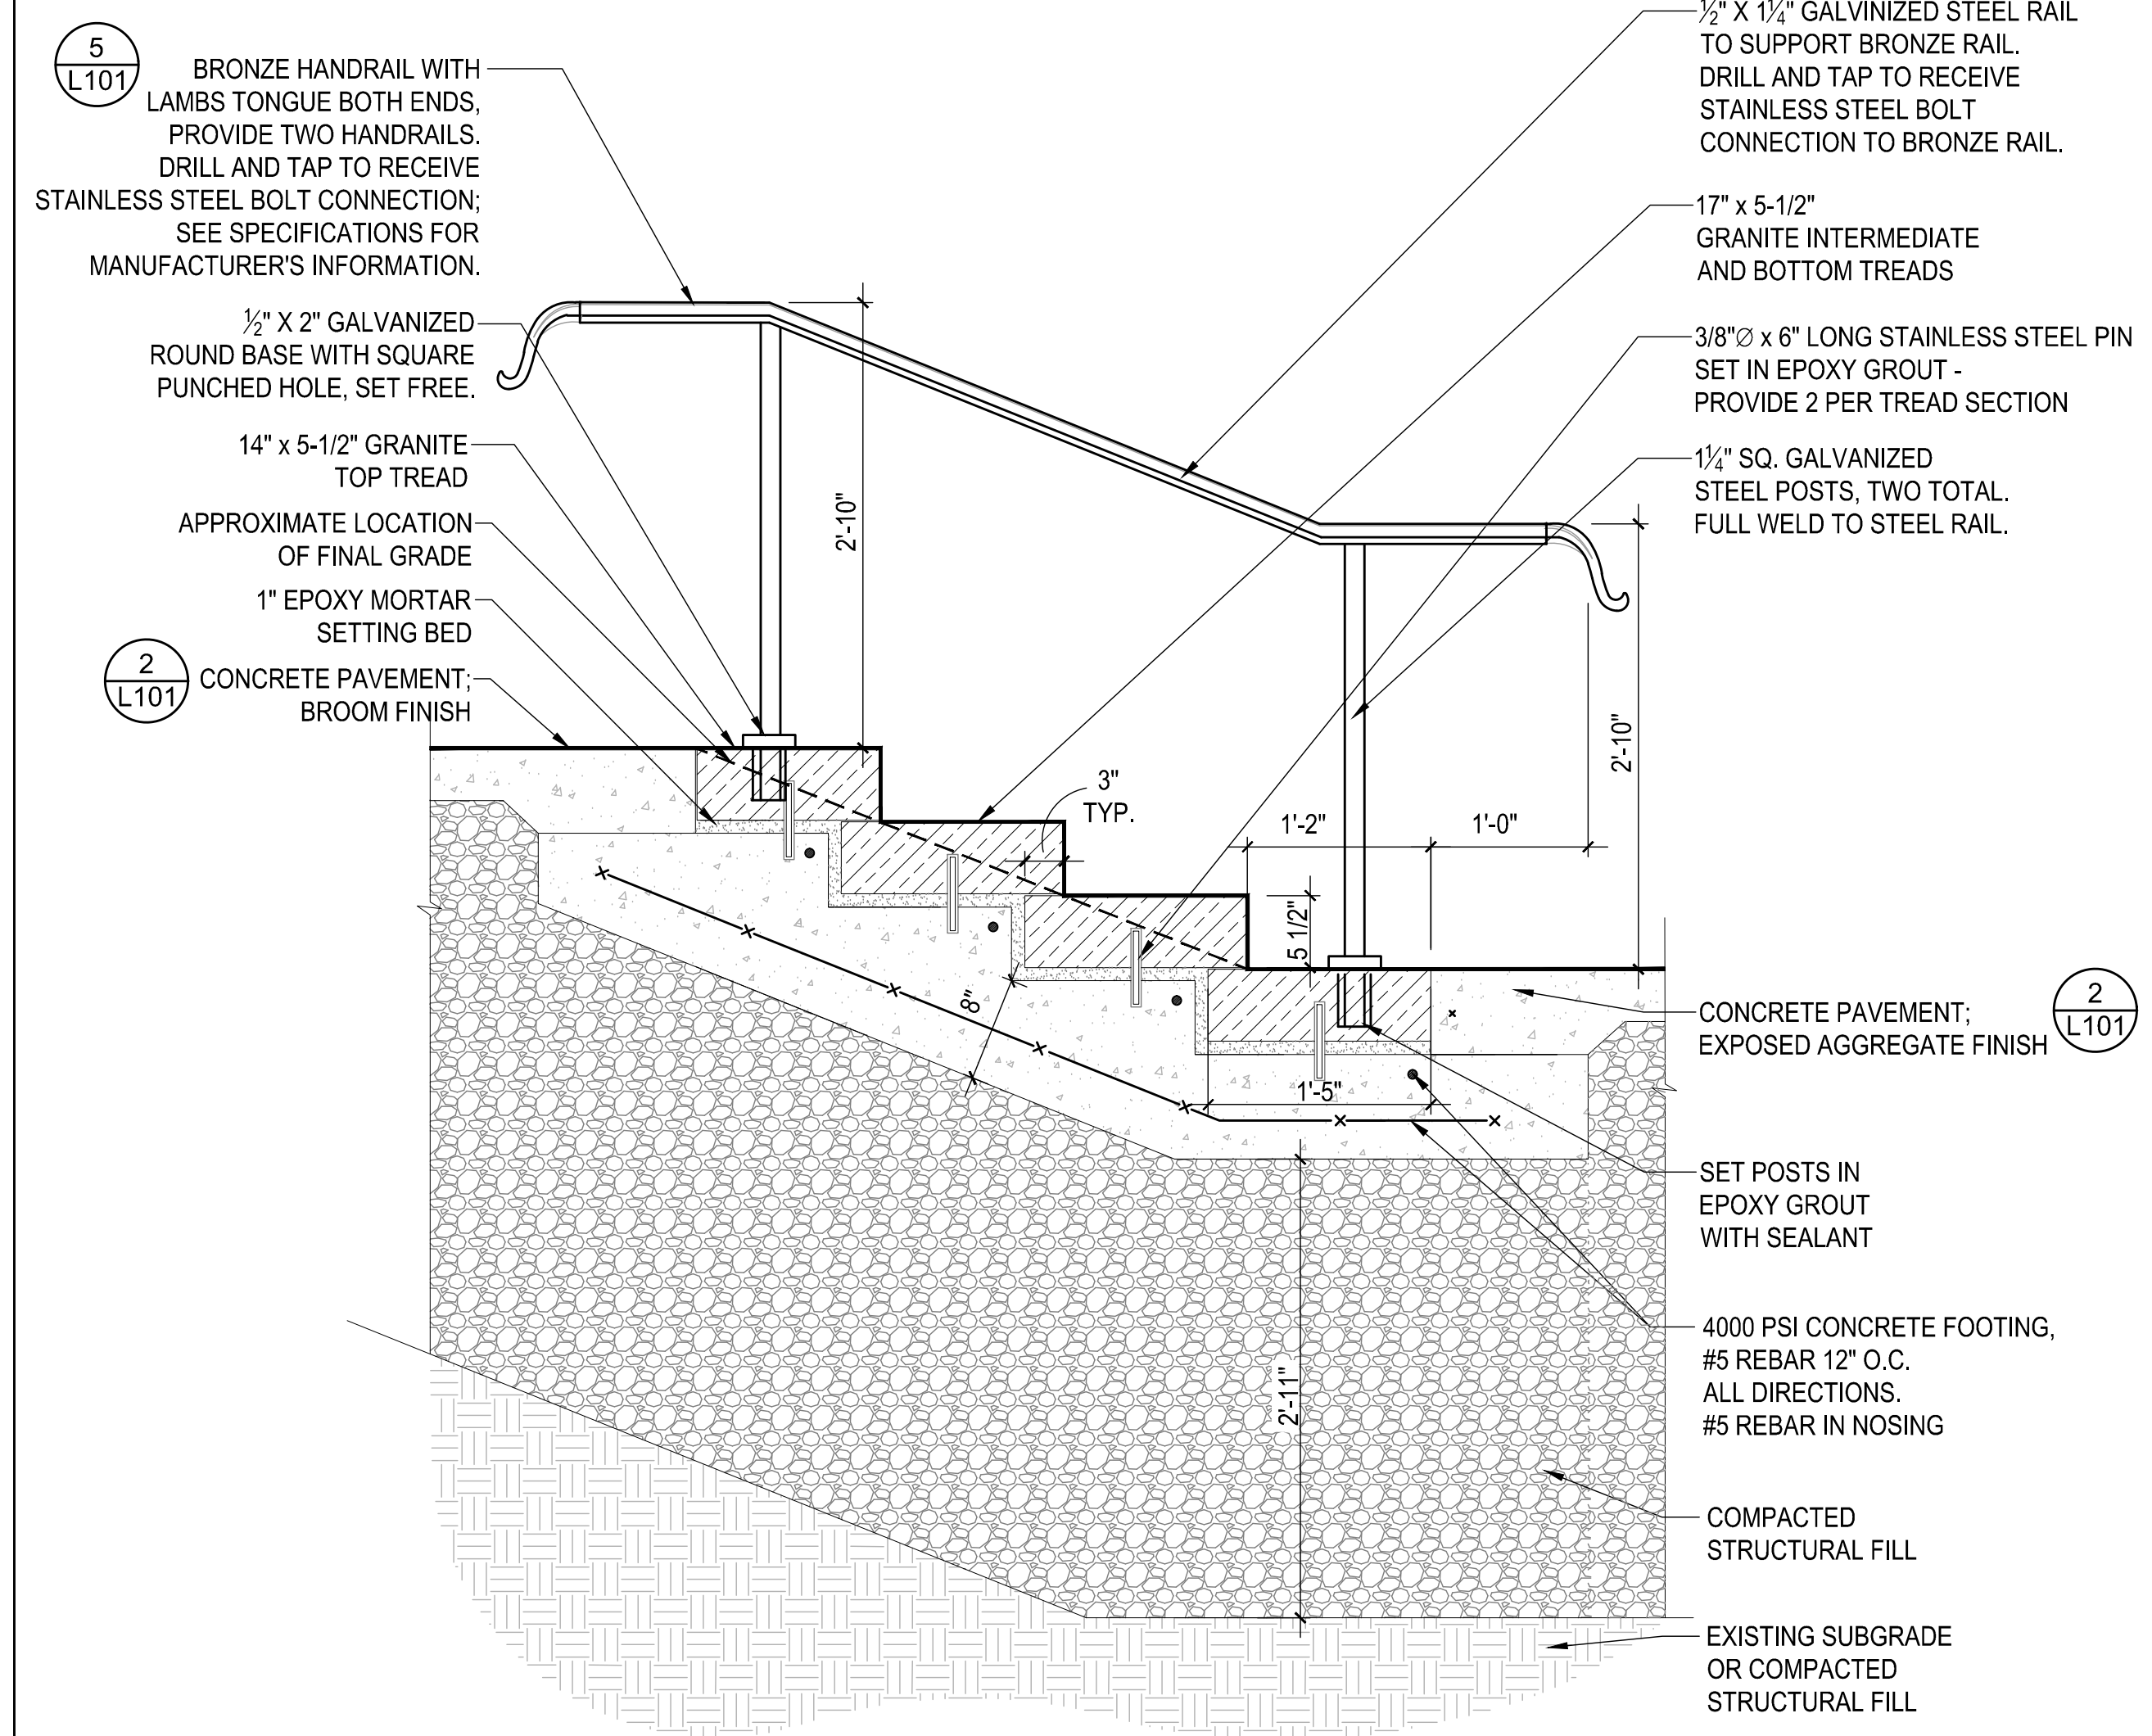

**6 GRANITE STAIRS**  
NTS

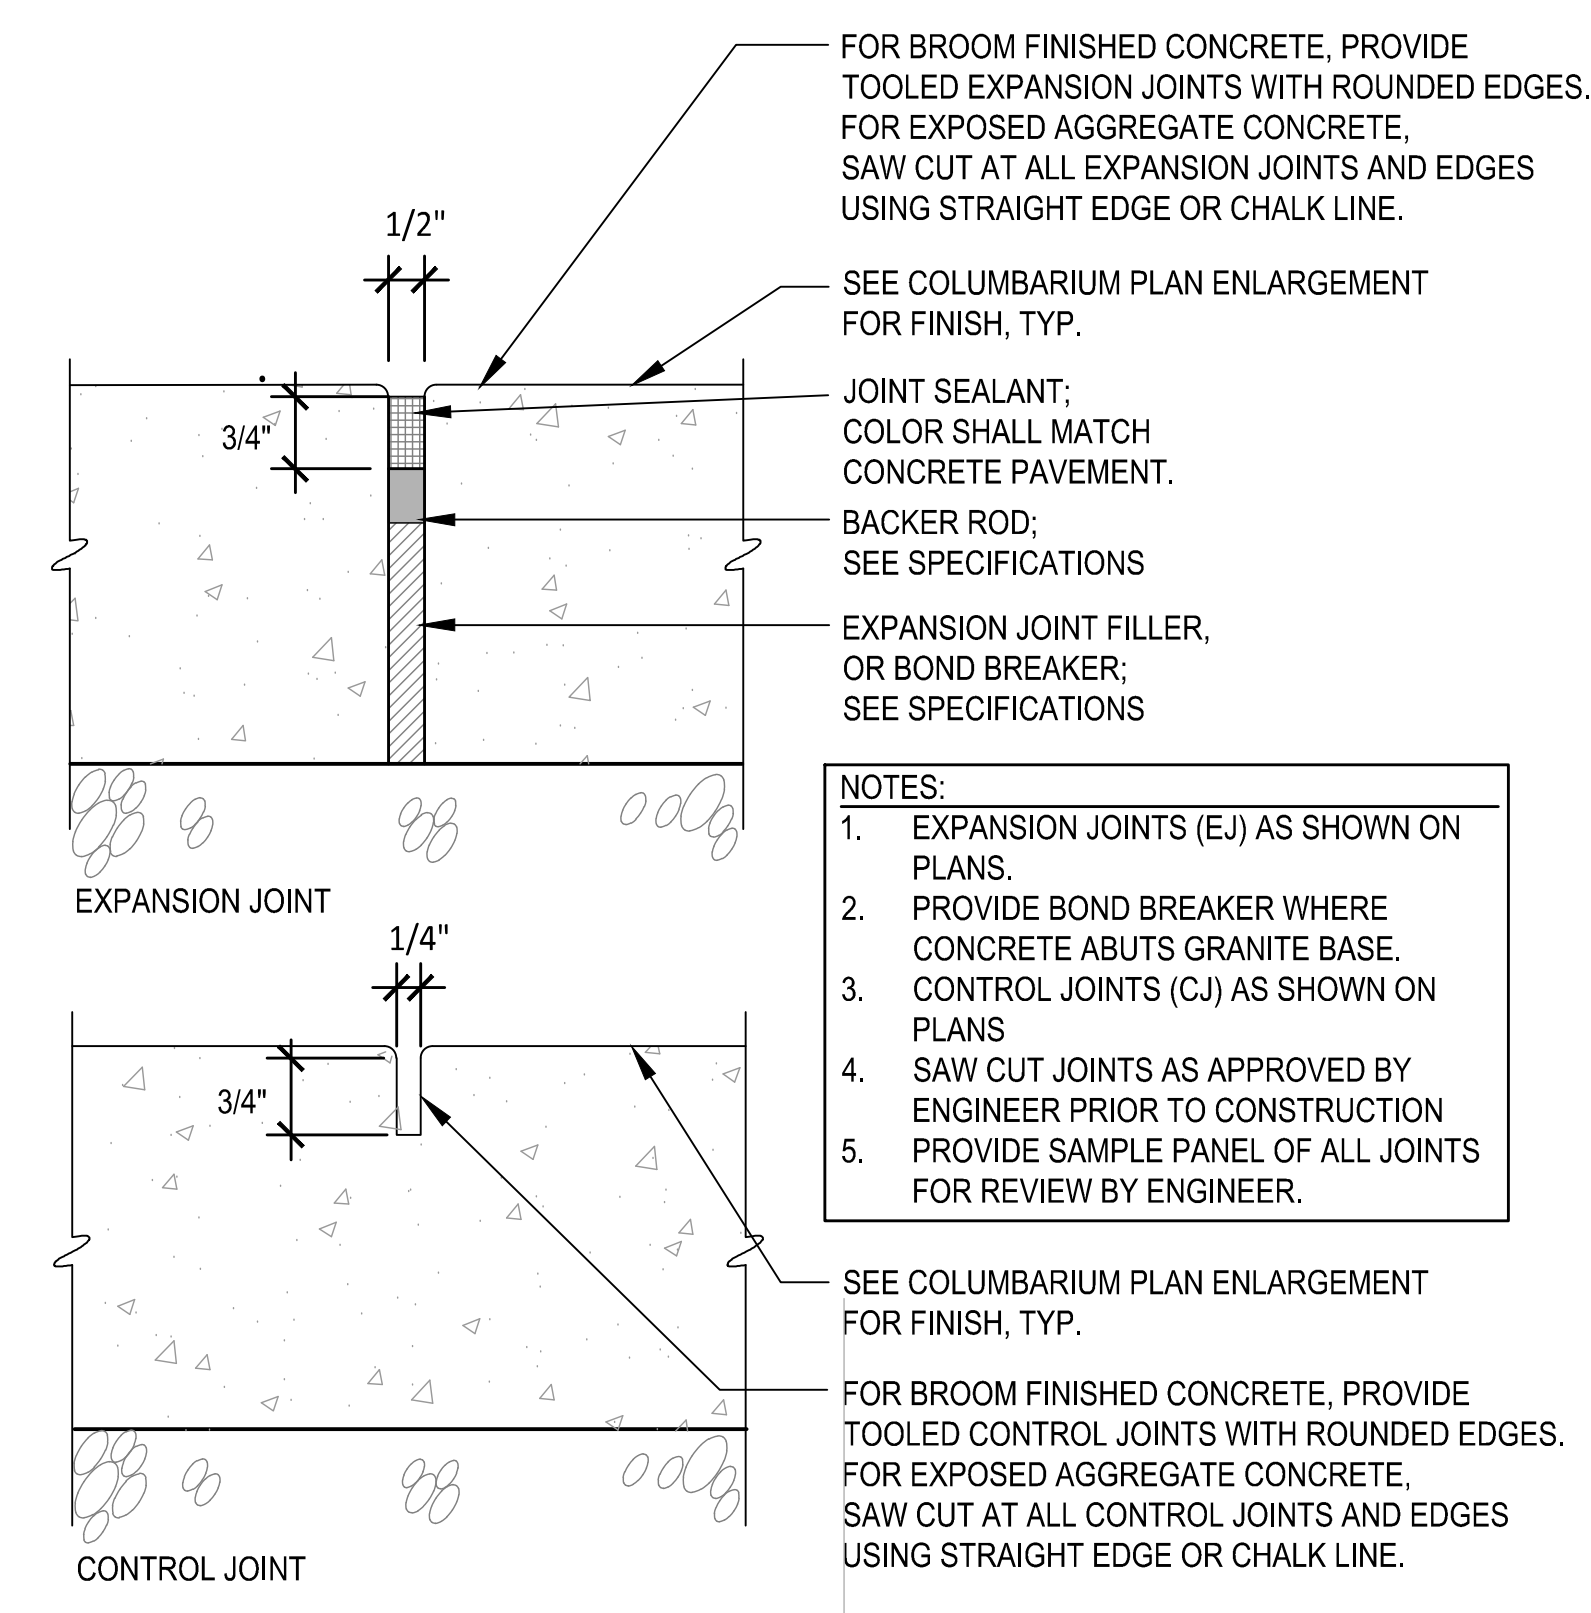

**4 CONTROL AND EXPANSION JOINTS**  
NTS

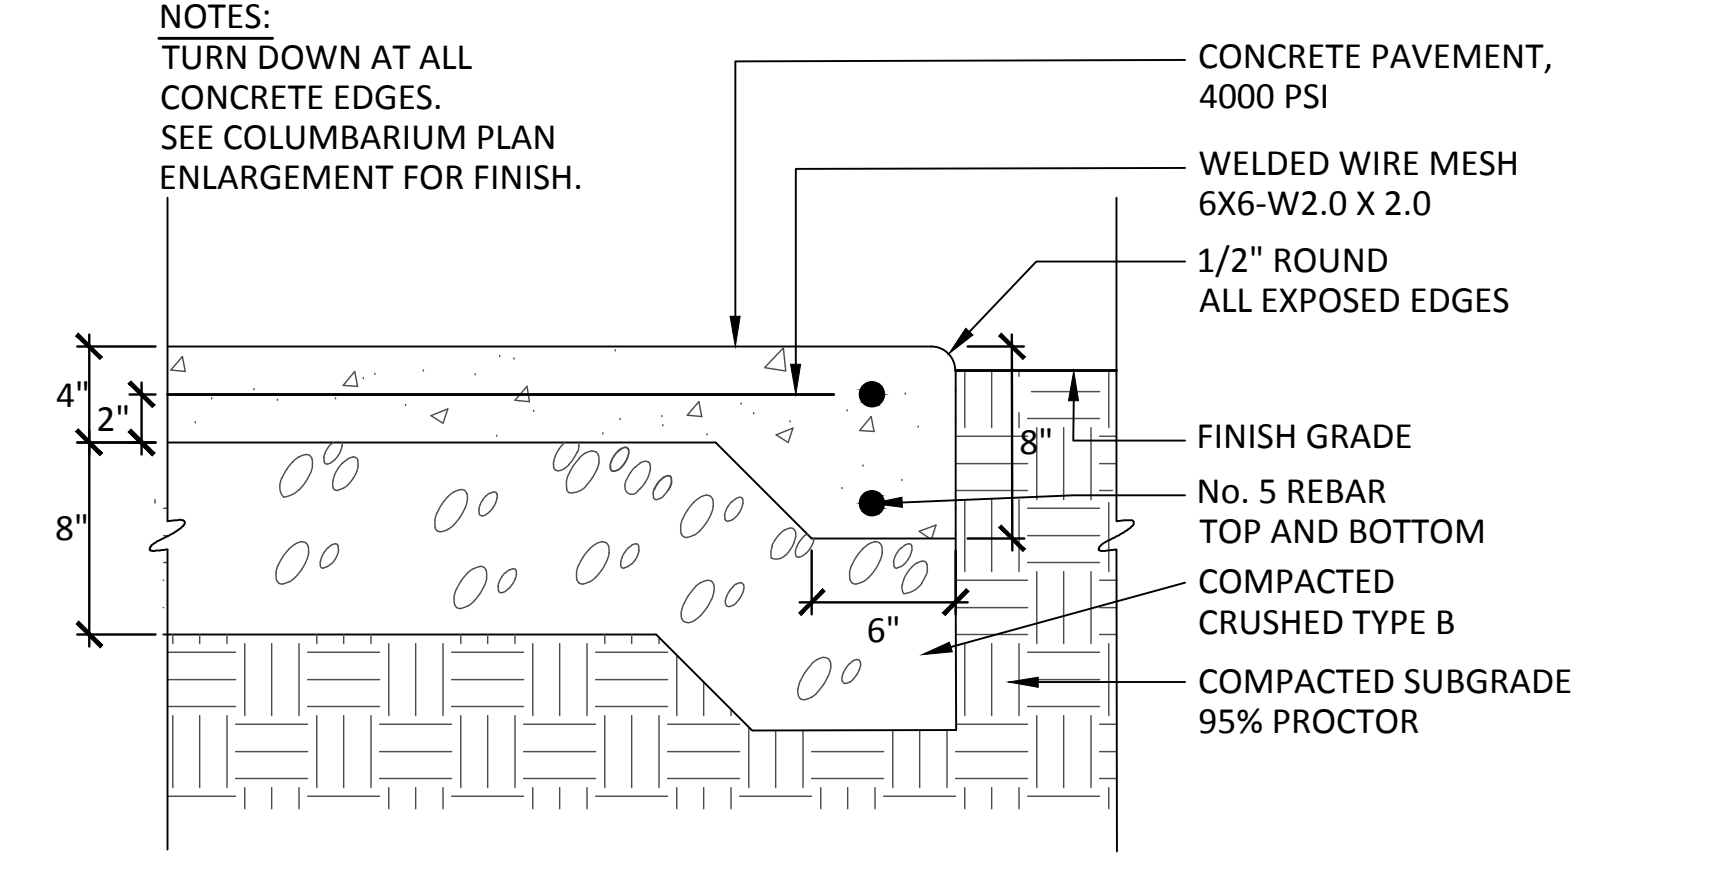

**2 CONCRETE PAVEMENT**  
NTS

WOODARD & CURRAN  
41 HUTCHINS DRIVE  
PORTLAND, MAINE 04102  
800.426.4262 | www.woodardcurran.com

COMMITMENT & INTEGRITY DRIVE RESULTS

DESIGNED BY: H/A/US  
DRAWN BY: US  
CHECKED BY: H/A/JL  
SCALE: AS NOTED  
DATE: AUG. 05, 2014

REFERENCES:  
10-0889.dwg

LDD PROJECT NAME: N/A  
DRAWING NAME: XR-SITE\_EVERGREEN.DWG  
FIELD BOOK USED: N/A

CRJA  
Carol R Johnson Associates Inc.  
landscape architects  
115 Broad Street, Boston, Massachusetts 02109  
617.269.2300 | 617.269.2306

EVERGREEN CEMETERY  
PHASE II  
COLUMBARIUM PLAN AND  
DETAILS

CITY OF PORTLAND, MAINE  
PUBLIC SERVICES DEPARTMENT  
ENGINEERING SECTION

