
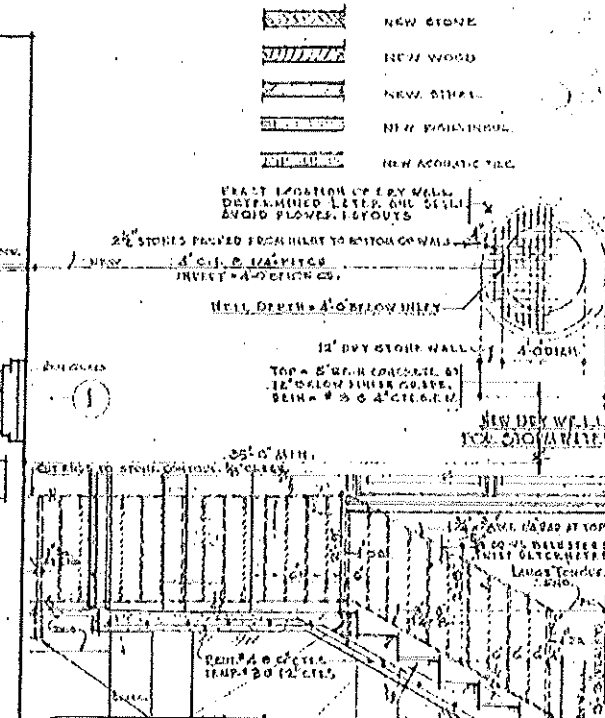


SET NO. 2

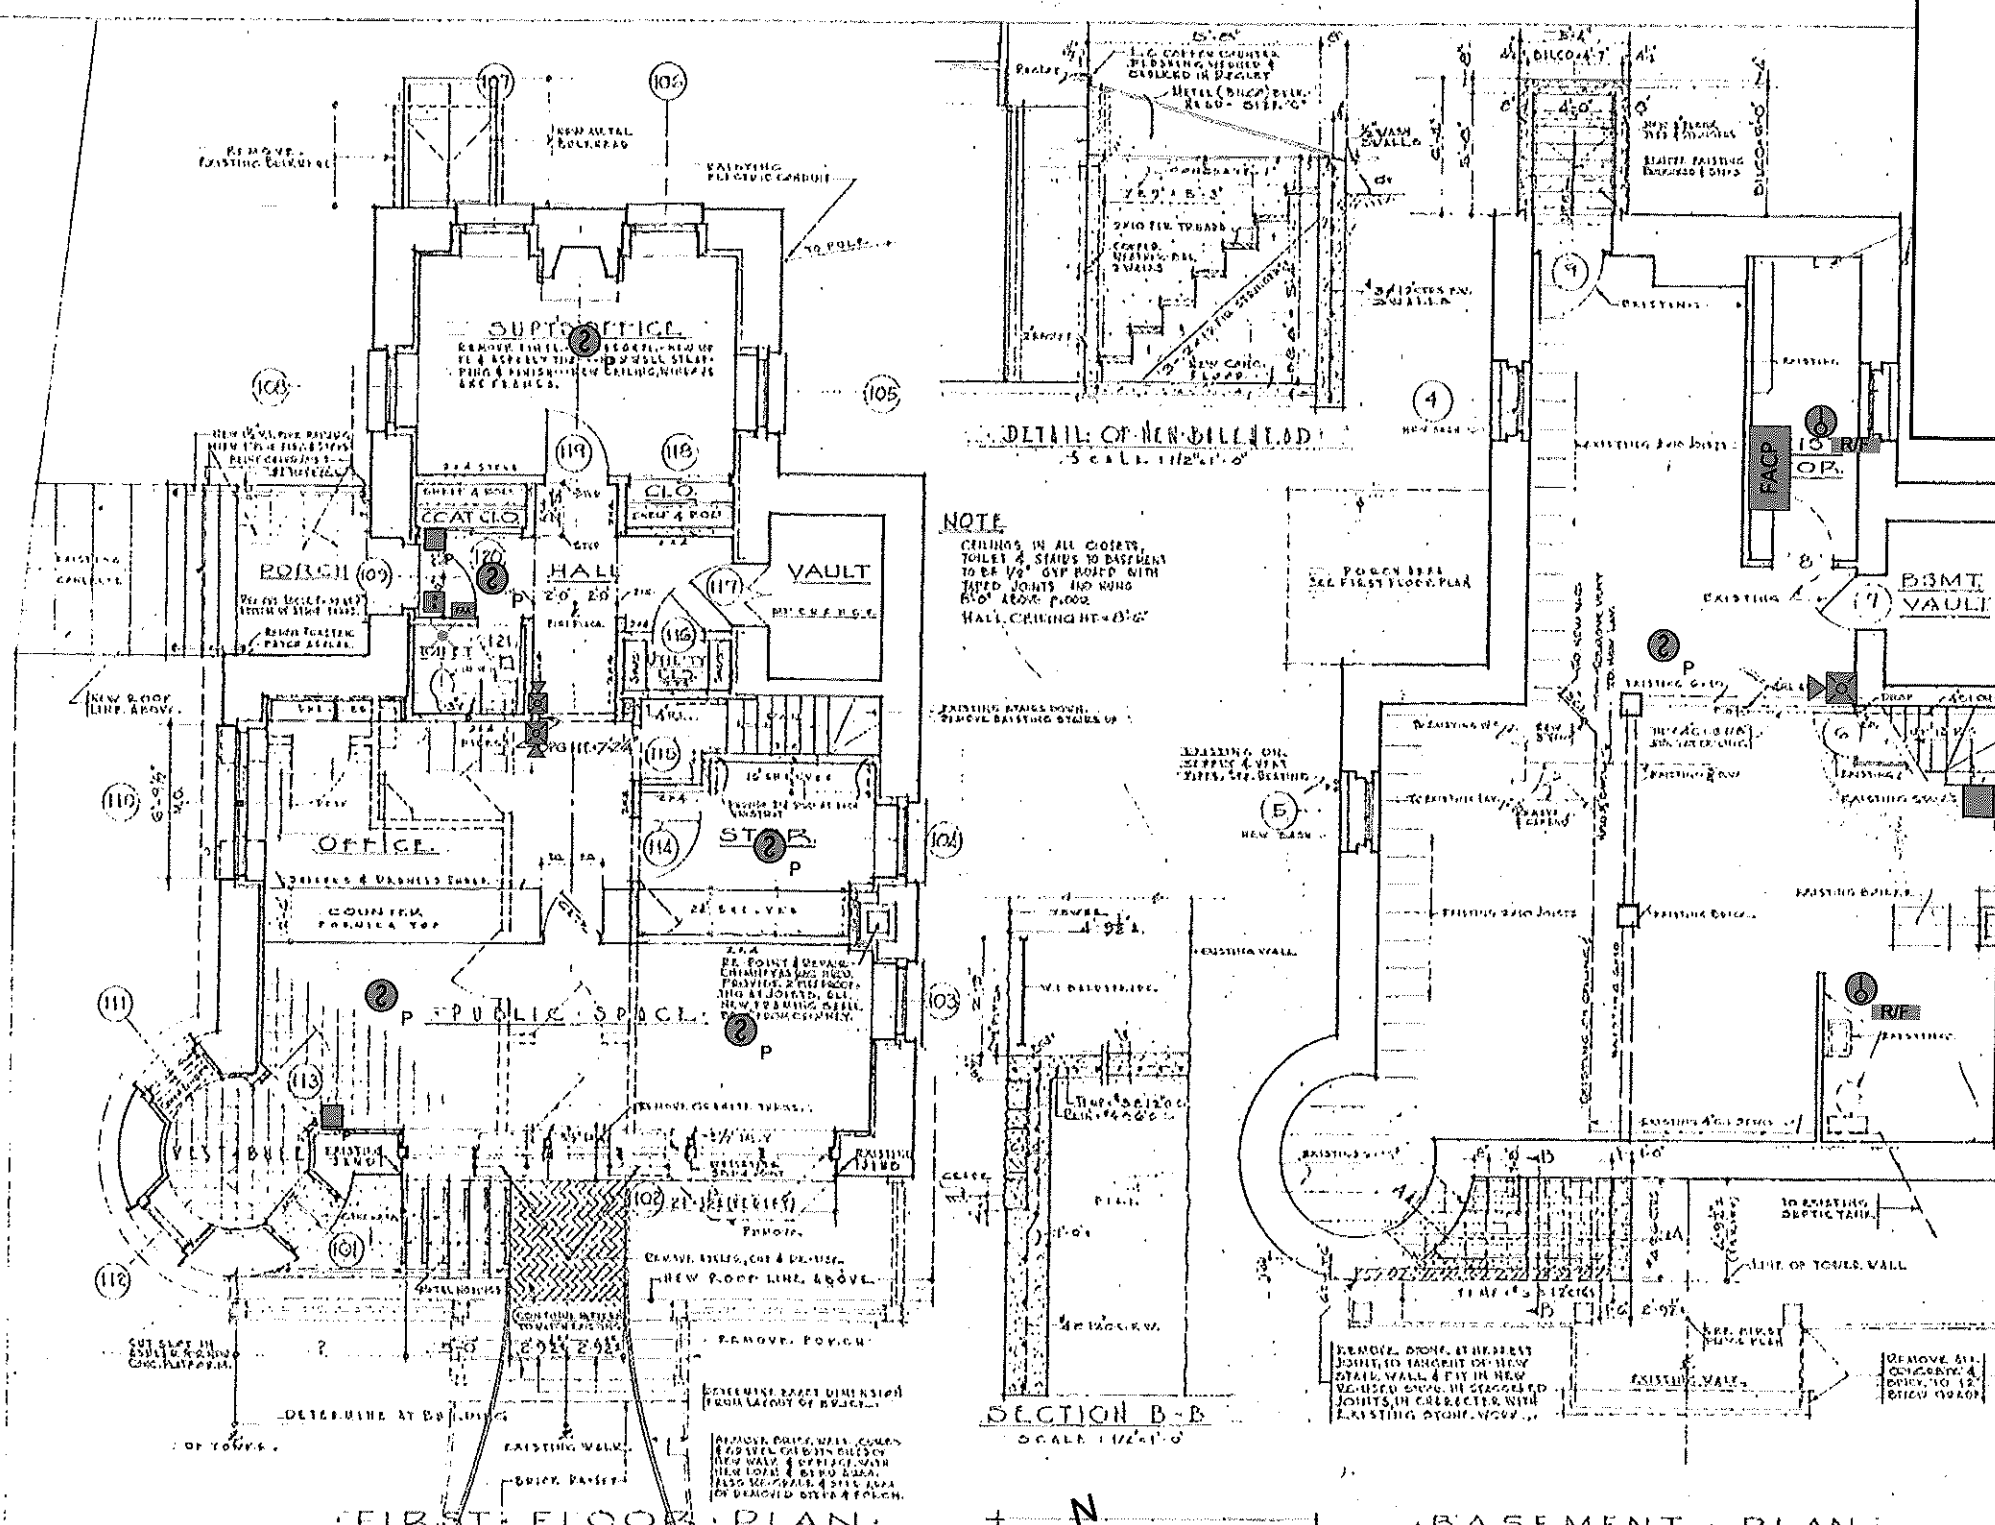

NOTE
 CEILING IN ALL COSETS, TOILET & STAIRS TO BASEMENT TO BE 9'-0" OVER ROOF WITH TYPED JOINTS 180° W/NO 6"O' 180° P.OOD. HALL CEILING HT = 8'-0"

Evergreen Cemetery
 672 Stevens Avenue, Portland, Maine 04103

Fire Alarm Legend		
Symbol	Count	Description
FACP	1	Fire Alarm Control Panel
Ⓜ	2	Heat Detector
Ⓜ	3	Manual Station
Ⓜ	6	Smoke Detector Photo
FAA	1	Annunciator Panel
Ⓜ	1	Document Box
Ⓜ	3	Horn w/Light
Ⓜ	1	Light



Scott Dana; Certified Engineering Technician; NICET IV #116620
 10 Manuel Drive Portland, Maine 04103 (508) 922-9572 11/15/13

