



TYPICAL PAVEMENT REPAIR SECTION
N.T.S.

NOTE: AGGREGATE TYPES PER MDOT SECTION 304.02

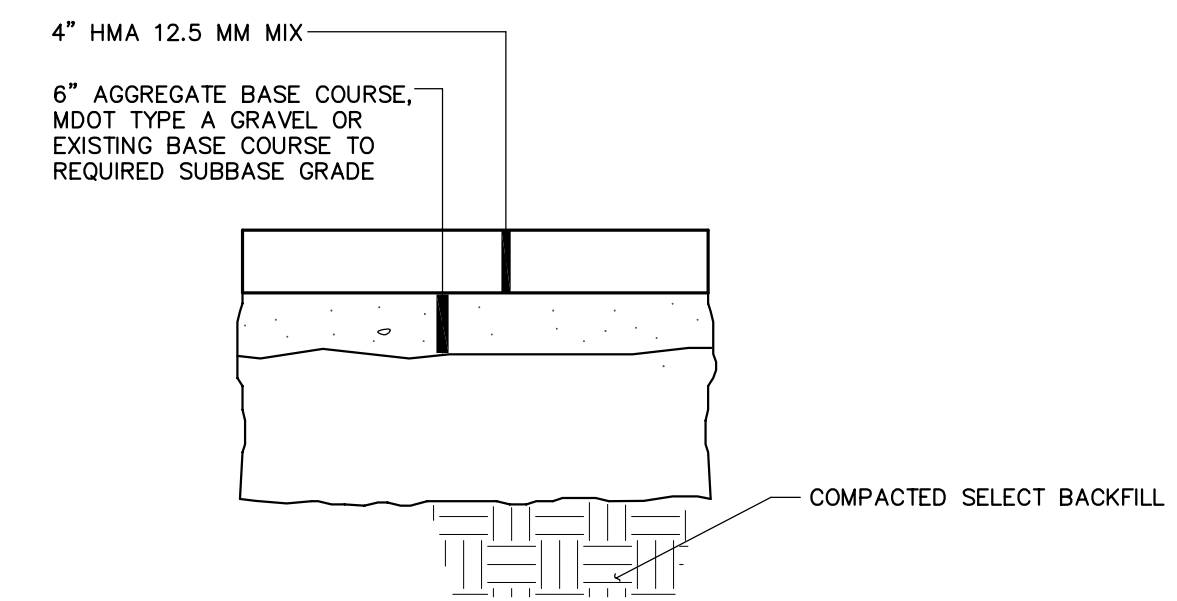

TYPICAL PAVEMENT SECTION
N.T.S.

NOTE: AGGREGATE TYPES PER MDOT SECTION 304.02

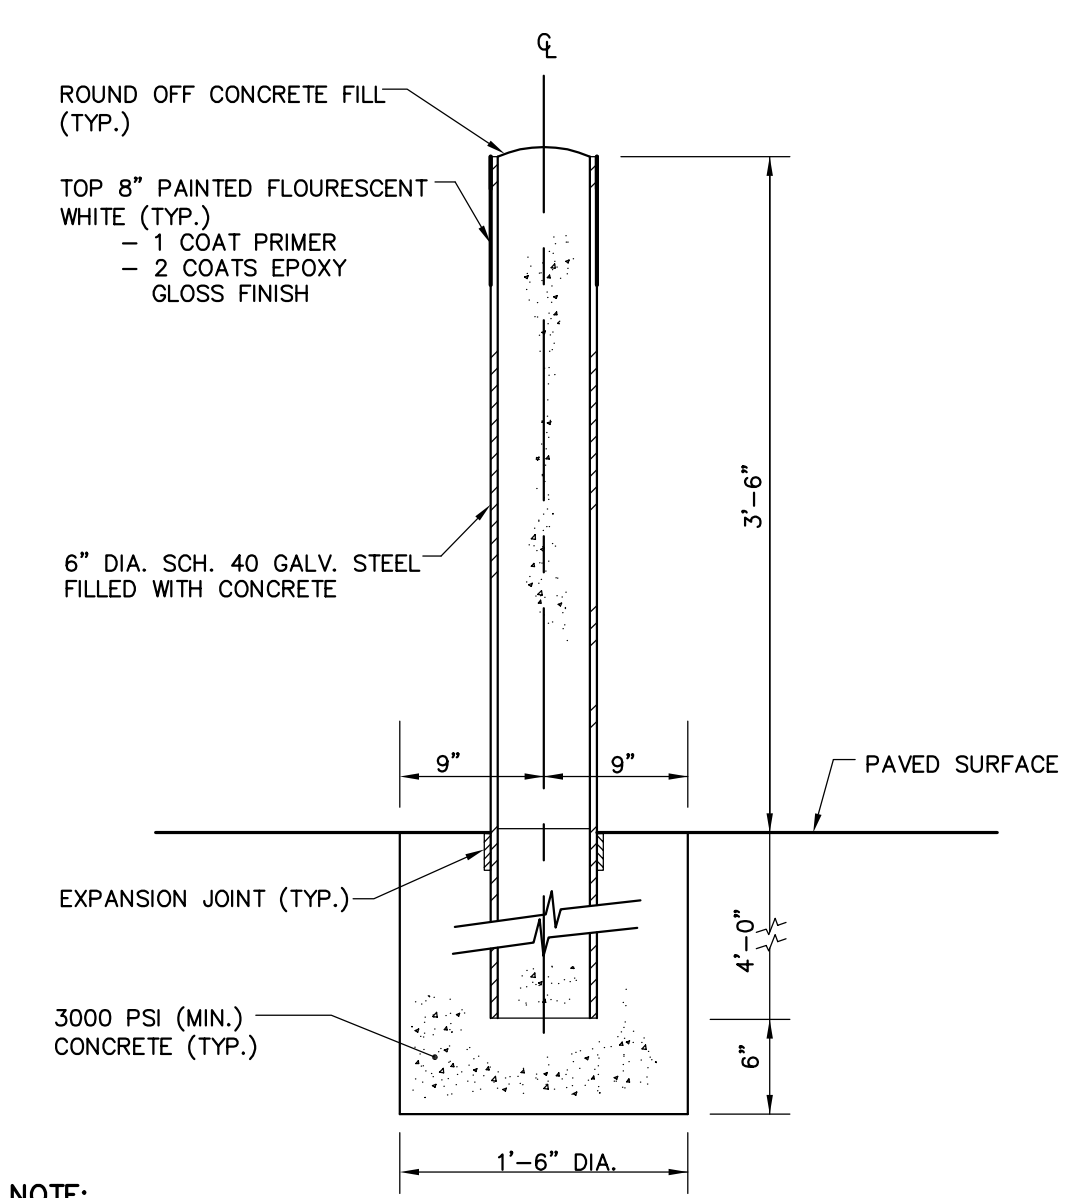

NOTE:
• ALL BOLLARDS SHALL BE PAINTED.
• COLOR SELECTED BY OWNER.

BOLLARD IN PAVEMENT
N.T.S.

REV	DESCRIPTION	DATE

DESIGNED BY: JSC/DAS CHECKED BY: BSS
DRAWN BY: DM DATE: 20384828-C000-Bld.dwg

CIVIL DETAILS

CITY OF PORTLAND, MAINE
PUBLIC BUILDINGS DIVISION
**EVERGREEN CEMETERY
GARAGE REPLACEMENT**

JOB NO.: 203848.28
DATE: JUNE 12, 2006
SCALE: AS NOTED
SHEET: 5 OF 9