


FISHER RESIDENCE  
 STEVENS AVE.  
 PORTLAND, MAINE  
 FLOOR PLANS  
 1/4" = 1'-0" 12/1/16  
 WHIPPUE CALVENDER ARCHIT

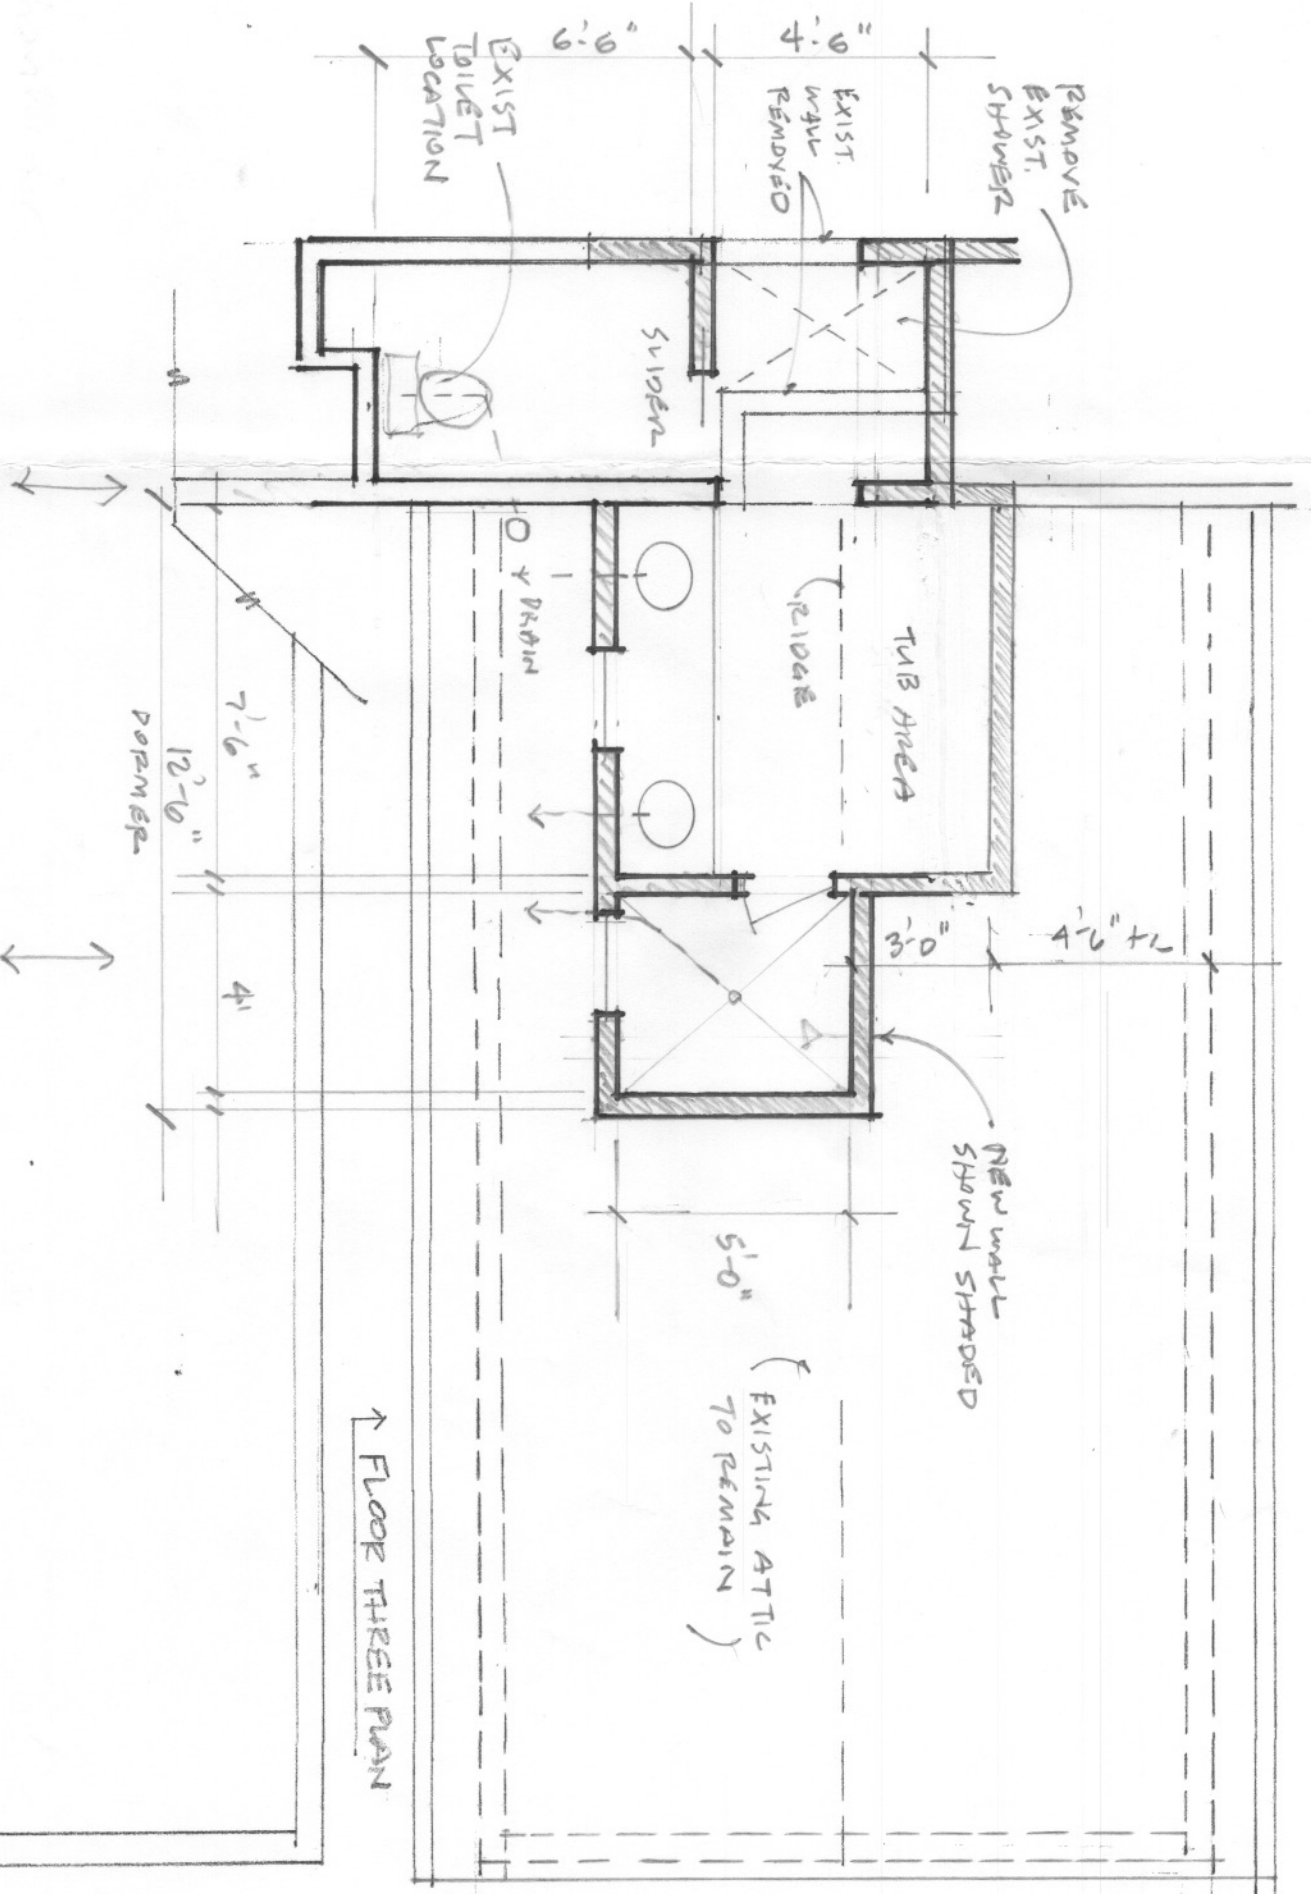

↑ FLOOR THREE PLAN

