



1 Vertical Section

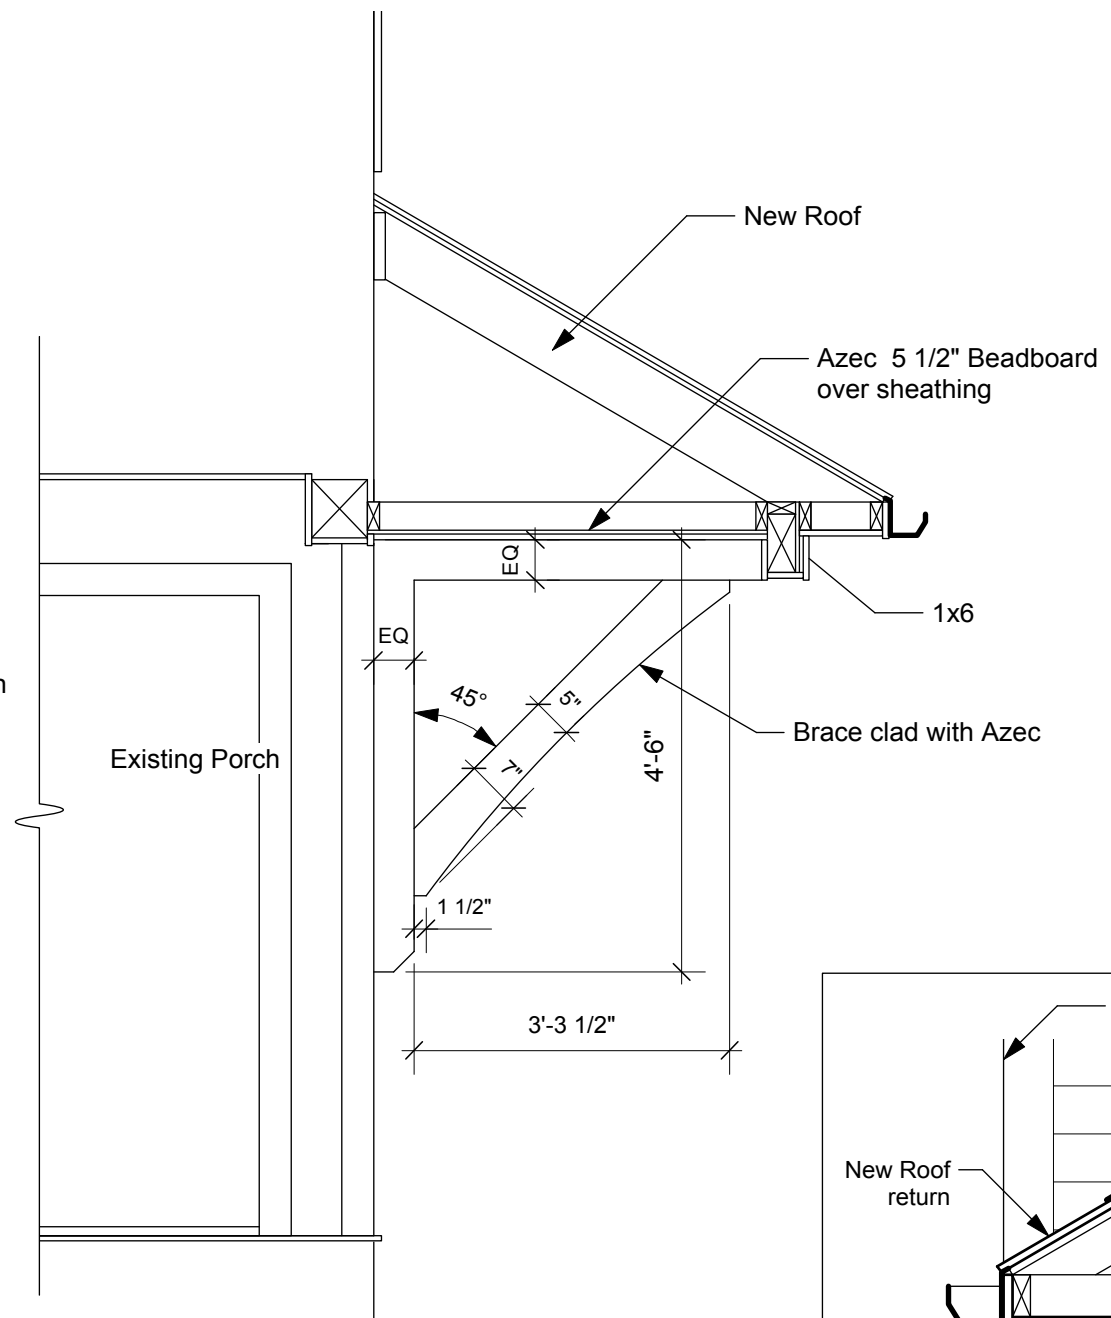

2 Section Elevation

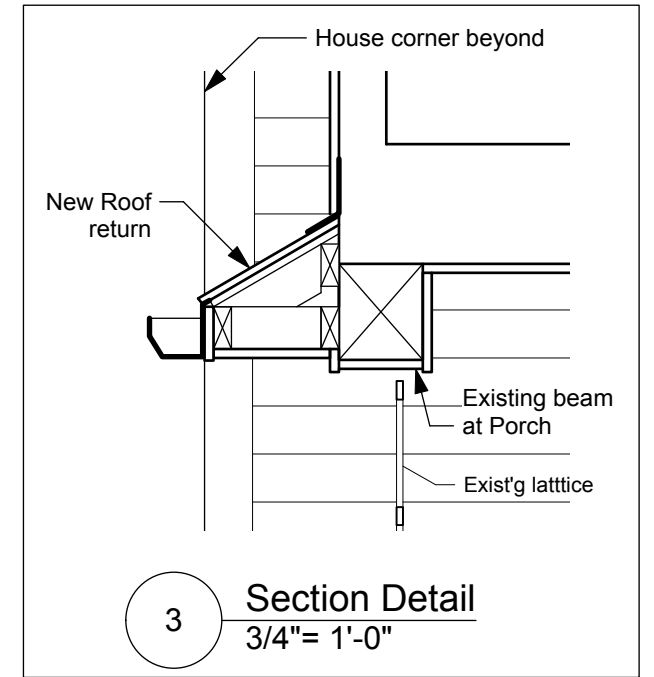

3 Section Detail
3/4" = 1'-0"

Prepared by: Michael Kreindler Design Arrowsic, Maine 207.442.7443 mkreindler@gmail.com	Sections Issued for Review	Patient Entry Lift Ronald Cody DDS 487 Stevens Avenue Portland, ME 04103	Sheet No. 4
	Date: 4.8.13 Scale: 1/2" = 1'-0"		of 5