


Crosby Street

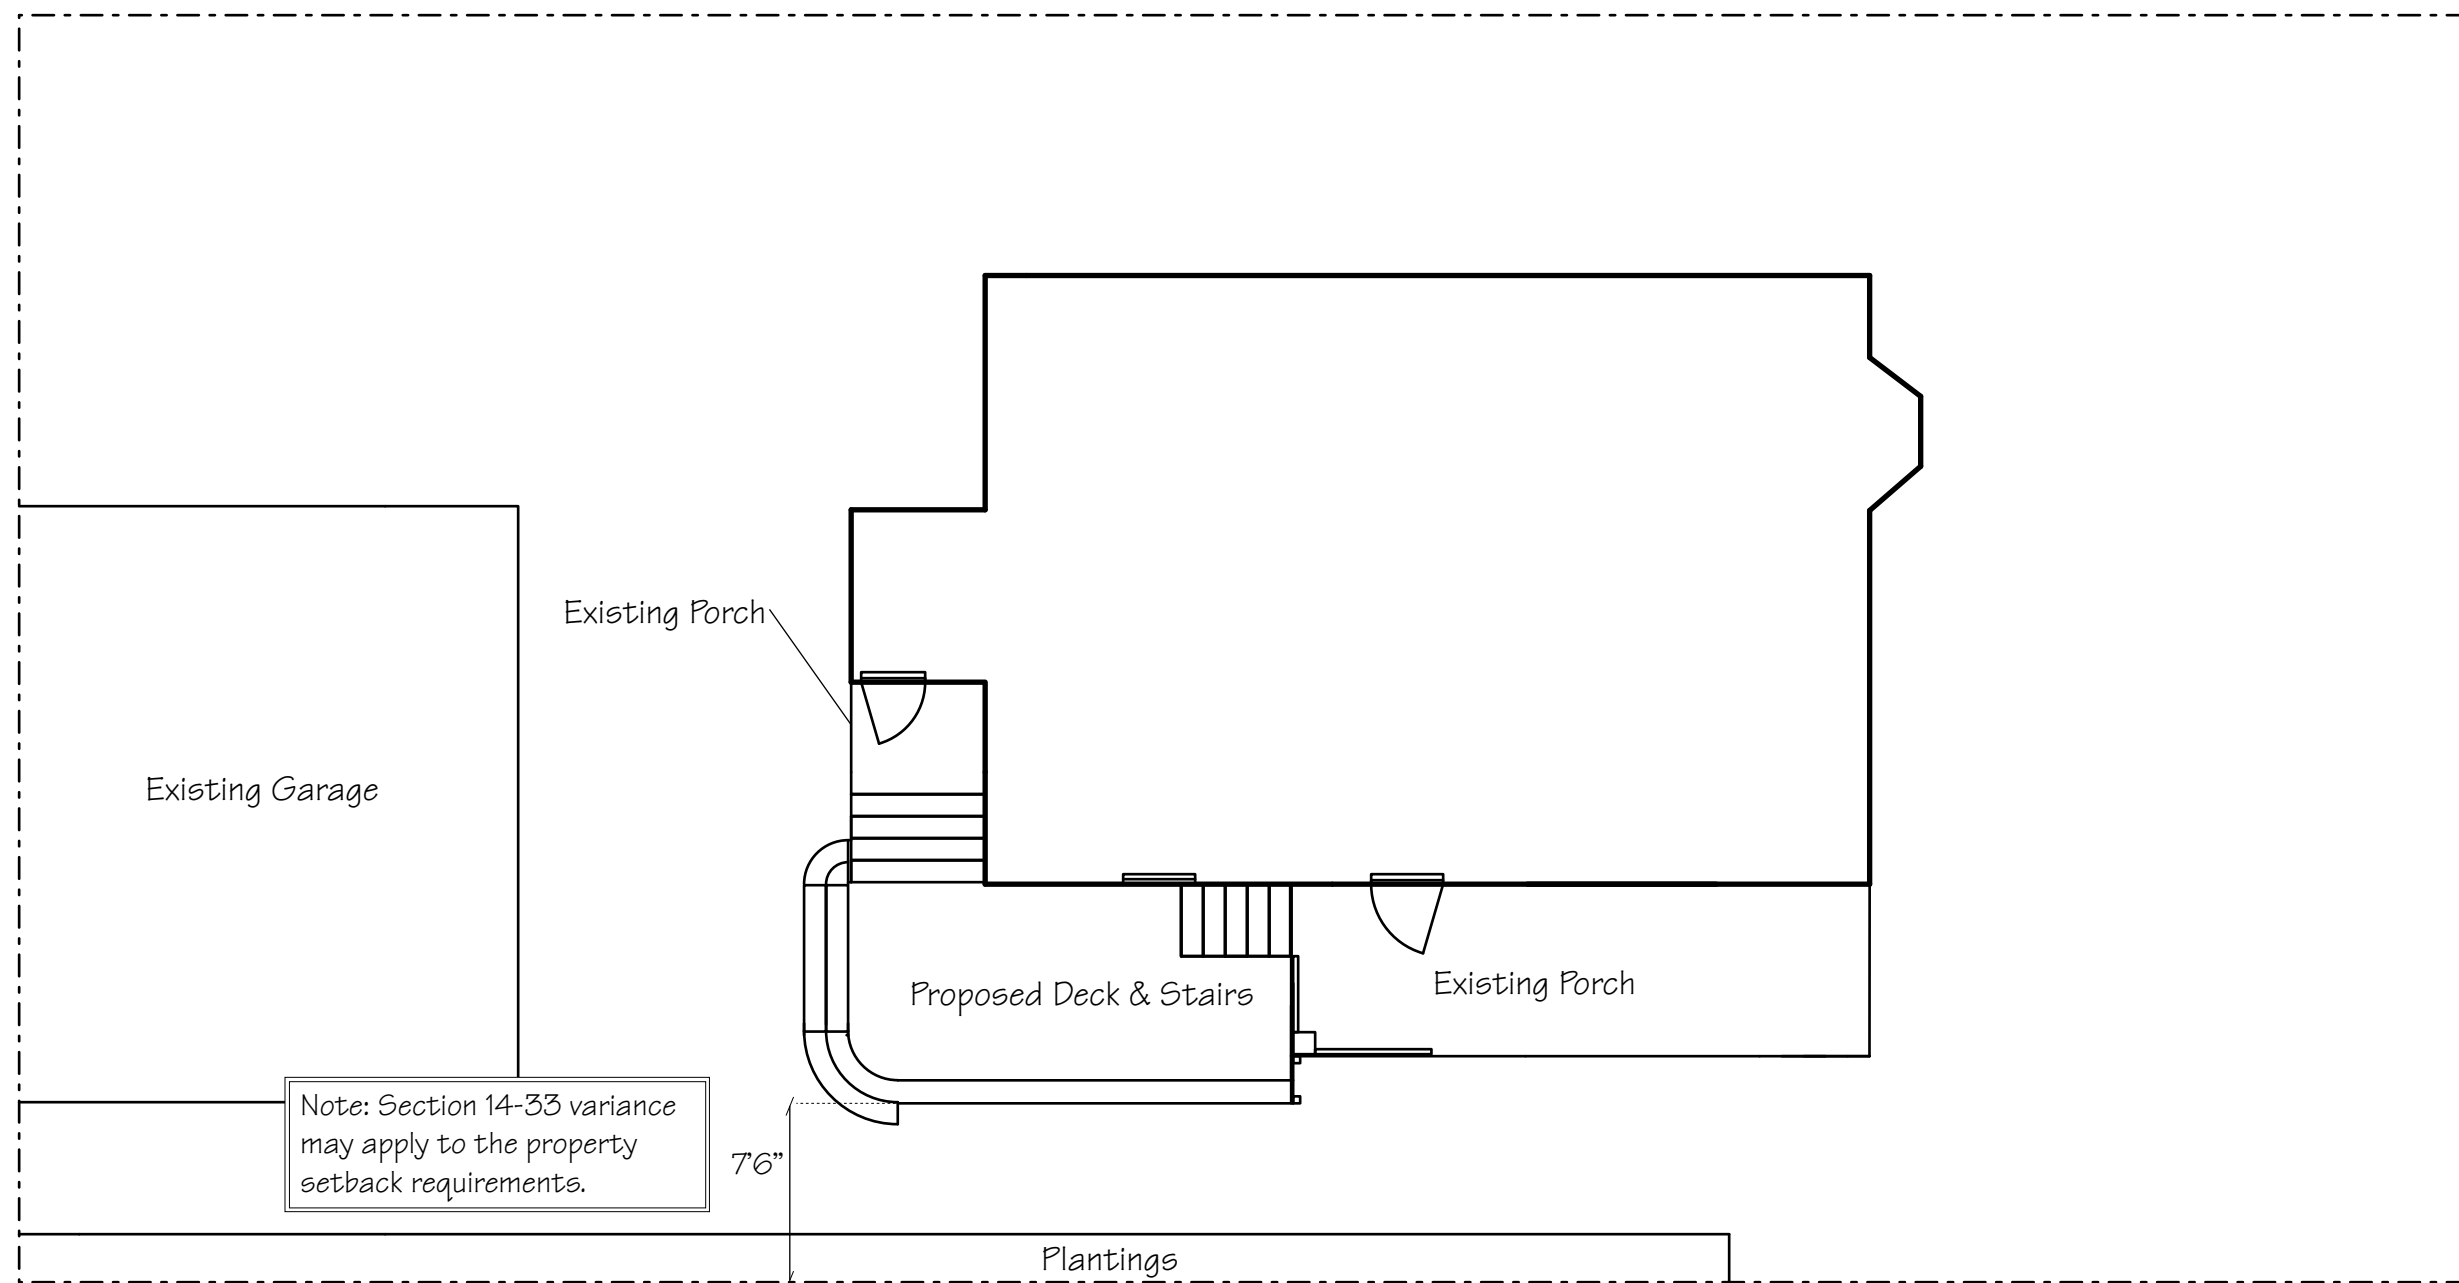

Existing Garage

Existing Porch

Proposed Deck & Stairs

Existing Porch

Note: Section 14-33 variance may apply to the property setback requirements.

76"

Plantings

Stevens Ave.

A1 1/8" = 1'

Existing/Proposed Site Plan

534 Stevens Ave, Portland, ME

Contact:

Aurimas Bukauskas
207 807 2809
aurimasmb@gmail.com

Arunas Bukauskas
207 671 3674

Beth Haddadi
207 838 6263