

**City of Portland, Maine – Building or Use Permit Application** 389 Congress Street, 04101, Tel: (207) 874-8703, FAX: 874-8716

|   |  |   |  |   |  |   |  |  |
|---|--|---|--|---|--|---|--|--|
| Location of Construction:<br>522 Stevens Ave          |  | Owner:<br>City of Portland                    |  | Phone:  |  | Permit No: <b>970538</b><br><b>PERMIT ISSUED</b><br>Permit Issued:<br><b>JUN - 3 1997</b><br><b>CITY OF PORTLAND</b>  |  |  |
| Owner Address:  |  | Lessee/Buyer's Name:<br>Lincoln Middle School |  | Phone:  |  |   | BusinessName:                                |  |
| Contractor Name:<br>Granite Graphics/Mike Baker       |  | Address:<br>85 Bell St Ptlid, ME 04103        |  | Phone:<br>878-5549  |  |   | PERMIT FEE:<br>\$ 28.50                      |  |
| Past Use:<br>School                                   |  | Proposed Use:<br>Same                         |  | COST OF WORK:<br>\$                                       |  |   | INSPECTION:<br>Use Group: E Type:<br>BOCA 96 |  |
| Proposed Project Description:<br>Replace Granite Sign |  |   |  | Signature:  |  | Signature: <i>Huffman</i>   |  |  |
|   |  |   |  | PEDESTRIAN ACTIVITIES DISTRICT (P.A.D.)                   |  | Zone: <i>RS</i> EBL: 135-E-007  |  |  |
|   |  |   |  | Action: Approved <input type="checkbox"/>                 |  | Zoning Approval: <i>OK 5/30/97</i>  |  |  |
|   |  |   |  | Action: Approved with Conditions <input type="checkbox"/> |  | Special Zone or Reviews:  |  |  |
|   |  |   |  | Action: Denied <input type="checkbox"/>                   |  | <input type="checkbox"/> Shoreland<br><input type="checkbox"/> Wetland<br><input type="checkbox"/> Flood Zone<br><input type="checkbox"/> Subdivision<br><input type="checkbox"/> Site Plan maj <input type="checkbox"/> minor <input type="checkbox"/> mm <input type="checkbox"/> |  |  |
| Permit Taken By:<br>Mary Gresik                       |  | Date Applied For:<br>27 May 1997              |  | Signature:  |  | Date:   |  |  |

- This permit application does not preclude the Applicant(s) from meeting applicable State and Federal rules.
- Building permits do not include plumbing, septic or electrical work.
- Building permits are void if work is not started within six (6) months of the date of issuance. False information may invalidate a building permit and stop all work..

**Zoning Appeal**

Variance  
 Miscellaneous  
 Conditional Use  
 Interpretation  
 Approved  
 Denied

**Historic Preservation**

Not in District or Landmark  
 Does Not Require Review  
 Requires Review

**Action:**

Approved  
 Approved with Conditions  
 Denied

Date: 5/27/97

*DJA*

**CERTIFICATION**

I hereby certify that I am the owner of record of the named property, or that the proposed work is authorized by the owner of record and that I have been authorized by the owner to make this application as his authorized agent and I agree to conform to all applicable laws of this jurisdiction. In addition, if a permit for work described in the application is issued, I certify that the code official's authorized representative shall have the authority to enter all areas covered by such permit at any reasonable hour to enforce the provisions of the code(s) applicable to such permit

*Michael J. Baker*  
 SIGNATURE OF APPLICANT Mike Baker ADDRESS: ADDRESS: DATE: 27 May 1997 PHONE: PHONE:


RESPONSIBLE PERSON IN CHARGE OF WORK, TITLE PHONE:

White-Permit Desk Green-Assessor's Canary-D.P.W. Pink-Public File Ivory Card-Inspector

CEO DISTRICT 4  
*A. Powers*

**City of Portland, Maine – Building or Use Permit Application** 389 Congress Street, 04101, Tel: (207) 874-8703, FAX: 874-8716

|   |  |   |  |  |  |
|---|--|---|--|--|--|
| Location of Construction:<br>522 Stevens Ave          |  | Owner:<br>City of Portland                    |  | Phone:   | Permit No: <b>970538</b>               |
| Owner Address:  |  | Lessee/Buyer's Name:<br>Lincoln Middle School |  | Phone:   | Business Name:                         |
| Contractor Name:<br>Granite Graphics/Mike Baker       |  | Address:<br>85 Bell St Portland, ME 04103     |  | Phone:<br>878-5549   |  |
| Past Use:<br>School                                   |  | Proposed Use:<br>Same                         |  | <b>COST OF WORK:</b><br>\$   | <b>PERMIT FEE:</b><br>\$ 28.50         |
|   |  |   |  | <b>FIRE DEPT.</b> <input type="checkbox"/> Approved<br><input type="checkbox"/> Denied | <b>INSPECTION:</b><br>Use Group: Type: |
| Proposed Project Description:<br>Replace Granite Sign |  |   |  | Signature:   | Signature:                             |
|   |  |   |  | <b>PEDESTRIAN ACTIVITIES DISTRICT (P.A.D.)</b>   |  |
|   |  |   |  | Action: Approved <input type="checkbox"/>  |  |
|   |  |   |  | Approved with Conditions: <input type="checkbox"/>                                     |  |
|   |  |   |  | Denied <input type="checkbox"/>  |  |
|   |  |   |  | Signature:   | Date:                                  |
| Permit Taken By:<br>Mary Granik                       |  | Date Applied For:<br>27 May 1997              |  |  |  |

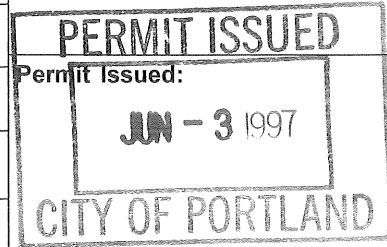

Permit Issued:  
**JUN - 3 1997**  
CITY OF PORTLAND

Zone: **CBL: 135-E-007**

Zoning Approval:  
*ok* **Special Zone or Reviews:**  
 Shoreland  
 Wetland  
 Flood Zone  
 Subdivision  
 Site Plan maj  minor  mm

- This permit application does not preclude the Applicant(s) from meeting applicable State and Federal rules.
- Building permits do not include plumbing, septic or electrical work.
- Permit must be completed within six (6) months of the date of issuance. False information is considered a permanent choice.

"Your Permanent Choice"

# GRANITE

## Graphics

**GRAPHIC SIGNAGE IN GRANITE**

MIKE BAKER  
TEL/FAX: 207-878-5549

85 BELL STREET  
PORTLAND, ME 04103

**CERTIFICATION**

I, the undersigned, Mike Baker, am the owner of the property, or that the proposed work is authorized by the owner of record and that I have been authorized by the owner to make this application. I am an authorized agent and I agree to conform to all applicable laws of this jurisdiction. In addition, if a permit for work described in the application is issued, I certify that the code official's authorized representative shall have the authority to enter all areas covered by such permit at any reasonable hour to enforce the provisions of the code(s) applicable to such permit

SIGNATURE OF APPLICANT: *Mike Baker* ADDRESS: DATE: 27 May 1997 PHONE:

RESPONSIBLE PERSON IN CHARGE OF WORK, TITLE PHONE:

White-Permit Desk Green-Assessor's Canary-D.P.W. Pink-Public File Ivory Card-Inspector

**Zoning Appeal**

Variance  
 Miscellaneous  
 Conditional Use  
 Interpretation  
 Approved  
 Denied

**Historic Preservation**

Not in District or Landmark  
 Does Not Require Review  
 Requires Review

Action:


Approved  
 Approved with Conditions  
 Denied

Date: \_\_\_\_\_

CEO DISTRICT 4


COMMENTS

9-4-97 Signage installed per submitted.

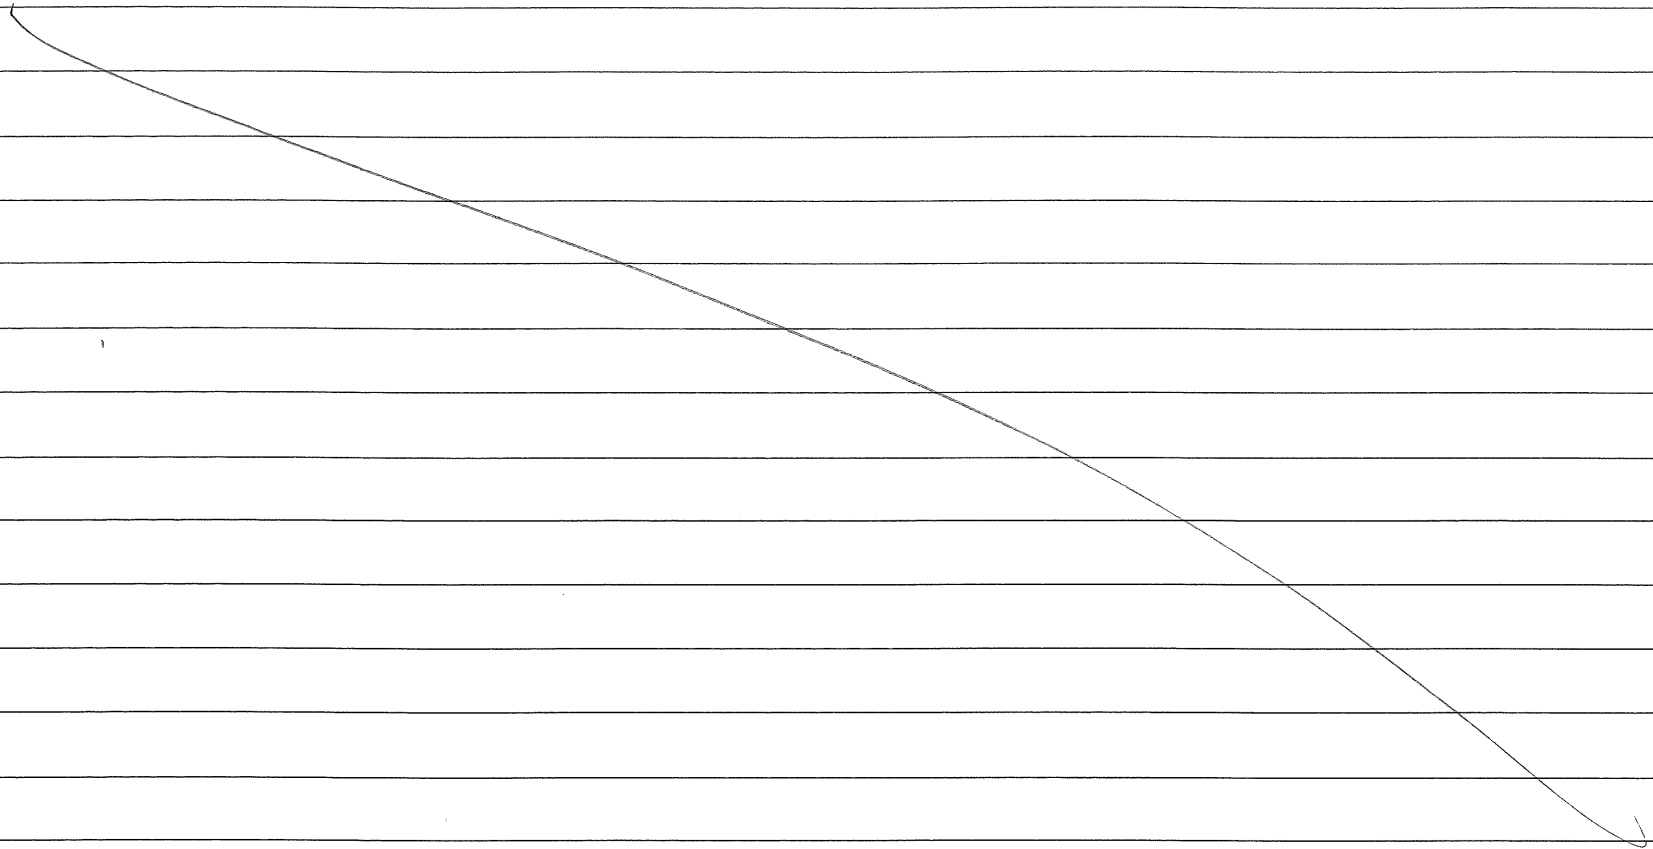

Inspection Record

| Type              | Date  |
|-------------------|-------|
| Foundation: _____ | _____ |
| Framing: _____    | _____ |
| Plumbing: _____   | _____ |
| Final: _____      | _____ |
| Other: _____      | _____ |

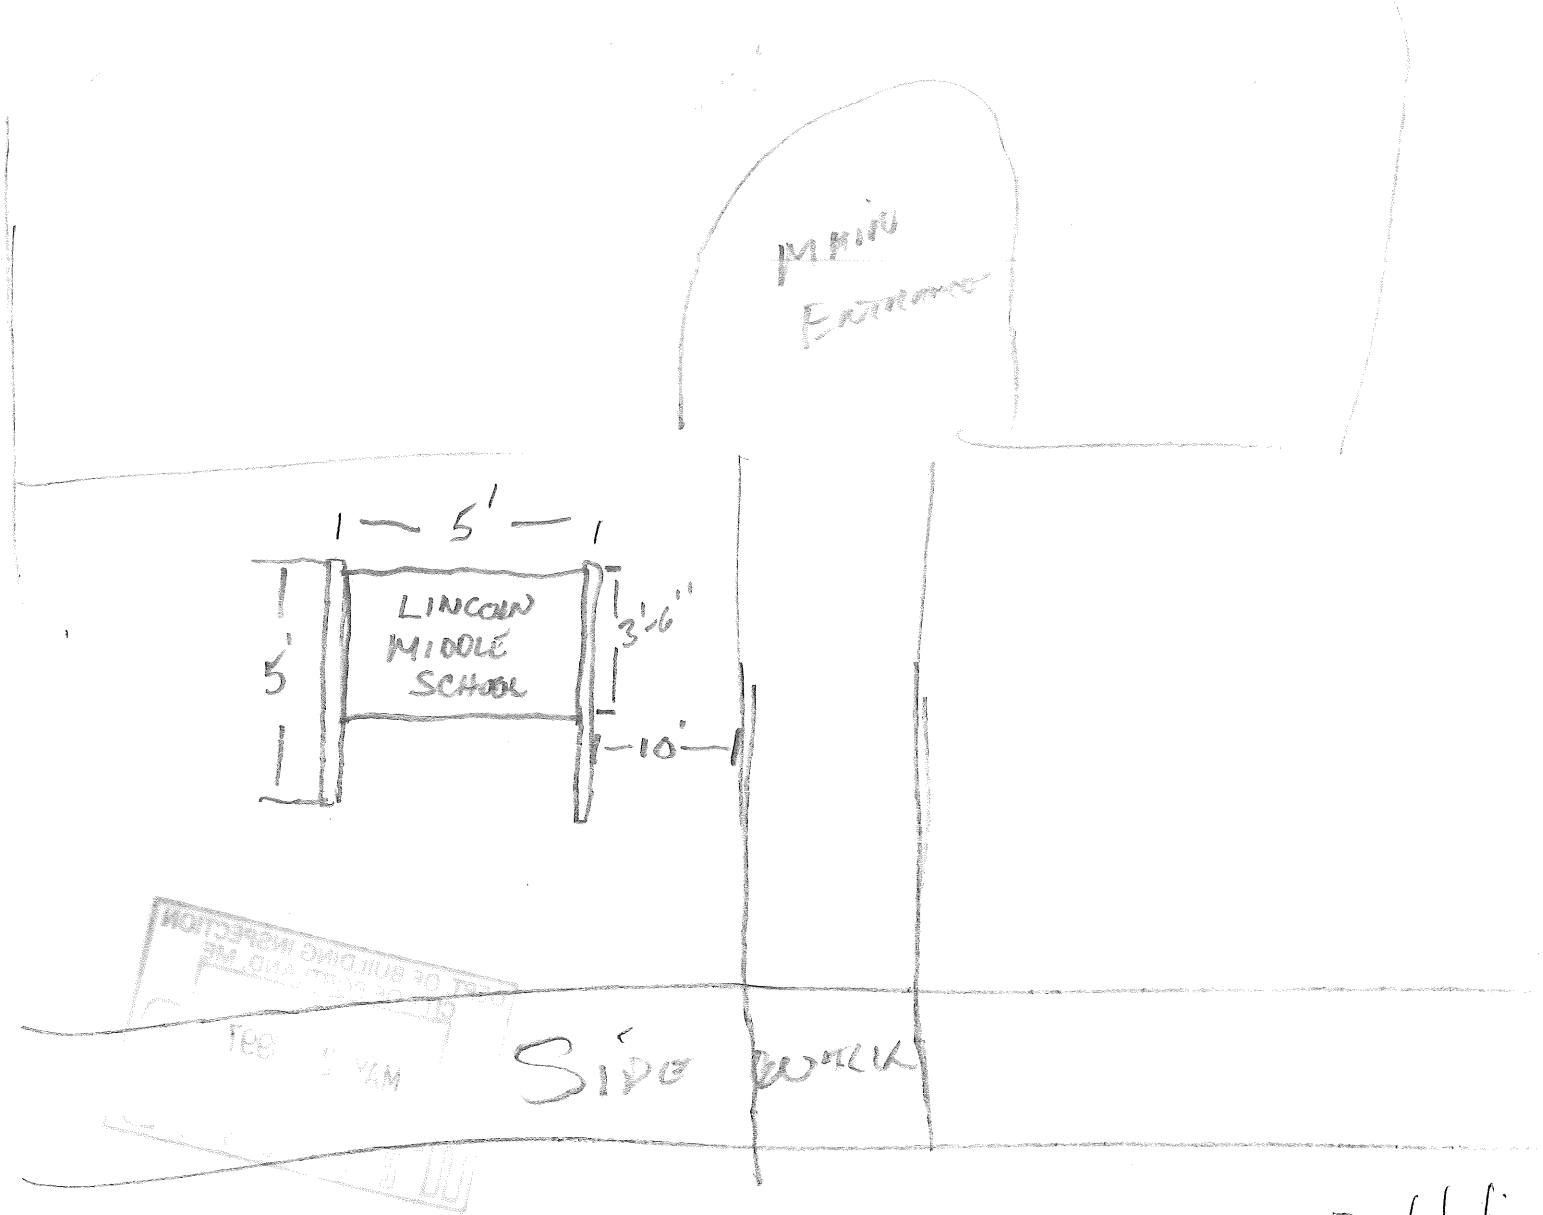

REPLACING FACE PANEL  
 W/ GRANITE INSERT.  
 NO FOOTING OR POST  
 CHANGE. MOUNTING TO  
 ORIGINAL STEEL POSTS.

STEVENS AVE

Institutional uses in  
 Residential Zone  
 166' - 250' frontage  
 25' allowed  
 8' high  
 5' from line