


502 DEERING CENTER  
NEW MIXED USE  
502 STEVENS AVE, PORTLAND ME

FOR PERMIT  
NOT FOR  
CONSTRUCTION


LOCATION	TYPE	UNIT SIZE W X H	FUNCTION	TEMP	EGRESS	JAMB DEPTH	NOTI
101/A	COMM. FRONT 101	B	3-3X5-7 + 3-3 X 1-4			4 9/16"	
101/B	COMM. FRONT 101	A	PAIR 3-9X5-7 + 3-9 X 1-4			4 9/16"	
101/C	COMM. FRONT 101	A	PAIR 3-9X5-7 + 3-9 X 1-4			4 9/16"	
101/D	COMM. FRONT 101	B	3-3X5-7 + 3-3 X 1-4			4 9/16"	
101/E	COMM. FRONT 101	A	PAIR 3-9X5-7 + 3-9 X 1-4			4 9/16"	
101/F	COMM. FRONT 101						
101/G	COMM. FRONT 101						
101/H	COMM. FRONT 101	A	PAIR 3-9X5-7 + 3-9 X 1-4			4 9/16"	
101/I	COMM. FRONT 101	B	3-3X5-7 + 3-3 X 1-4			4 9/16"	
101/J	COMM. FRONT 101	A	PAIR 3-9X5-7 + 3-9 X 1-4			4 9/16"	
101/K	COMM. FRONT 101	A	PAIR 3-9X5-7 + 3-9 X 1-4			4 9/16"	
101/L	COMM. FRONT 101	A	PAIR 3-9X5-7 + 3-9 X 1-4			4 9/16"	
107/A	COMM. REAR 107	C	3-0X5-6			4 9/16"	
107/B	COMM. REAR 107	C	3-0X5-6			4 9/16"	
107/C	COMM. REAR 107	C	3-0X5-6			4 9/16"	
107/D	COMM. REAR 107	C	3-0X5-6			4 9/16"	
107/E	COMM. REAR 107	C	3-0X5-6			4 9/16"	
107/F	COMM. REAR 107	C	3-0X5-6			4 9/16"	
107/G	COMM. REAR 107	C	3-0X5-6			4 9/16"	
107/H	COMM. REAR 107	C	3-0X5-6			4 9/16"	
200/A	STAIR 200	C	2-6X5-0		TEMP	4 9/16"	
201/A	VESTIBULE 201A	I	2-6X4-9			4 9/16"	
205/A	KITCHEN 205A	H	2-6X4-3			4 9/16"	
206/A	DINING 206A	F	3-0X5-9			6 9/16"	
207/A	LIVING 207A	G	1-6X5-9			6 9/16"	
207/B	LIVING 207A	G	PAIR 2-8X5-9			6 9/16"	
207/C	LIVING 207A	G	1-6X5-9			6 9/16"	
207/D	LIVING 207A	G	PAIR 3-0X5-9			6 9/16"	
207/E	LIVING 207A	G	1-6X5-9			6 9/16"	
211/A	BEDROOM 211A	E	PAIR 2-6X5-6"		EGRESS	4 9/16"	
213/A	BEDROOM 213A	E	PAIR 2-6X5-6"		EGRESS	4 9/16"	
215/A	BEDROOM 215A	E	PAIR 3-0X5-3"		EGRESS	4 9/16"	
215/B	BEDROOM 215A	D	3-0X5-3"		EGRESS	4 9/16"	
220/A	KITCHEN 220B	H	2-6X4-3			4 9/16"	
222/A	LIVING 222B	J	1-6X5-9			6 9/16"	
222/B	LIVING 222B	J	3-5X5-9"			6 9/16"	
222/C	LIVING 222B	J	1-6X5-9			6 9/16"	
224/A	BEDROOM 224B	D	2-9X5-6"		EGRESS	4 9/16"	
224/B	BEDROOM 224B	D	2-9X5-6"		EGRESS	4 9/16"	
230/A	KITCHEN 230C	H	2-6X4-3			4 9/16"	
232/A	LIVING 232C	J	1-6X5-9			6 9/16"	
232/B	LIVING 232C	J	3-5X5-9"			6 9/16"	
232/C	LIVING 232C	J	1-6X5-9			6 9/16"	
234/A	BEDROOM 234C	D	2-9X5-6"		EGRESS	4 9/16"	
234/B	BEDROOM 234C	D	2-9X5-6"		EGRESS	4 9/16"	
300/A	STAIR 300A	C	2-6X6-0		TEMP	4 9/16"	
301/A	VESTIBULE 301A	I	2-6X4-9			4 9/16"	
305/A	KITCHEN 305A	H	2-6X4-3			4 9/16"	
306/A	DINING 306A	F	3-0X5-9			6 9/16"	
307/A	LIVING 307A	G	1-6X5-9			6 9/16"	
307/B	LIVING 307A	G	PAIR 2-8X5-9			6 9/16"	
307/C	LIVING 307A	G	1-6X5-9			6 9/16"	
307/D	LIVING 307A	G	PAIR 3-0X5-9			6 9/16"	
307/E	LIVING 307A	G	1-6X5-9			6 9/16"	
311/A	BEDROOM 311A	E	PAIR 2-6X5-6"		EGRESS	4 9/16"	
313/A	BEDROOM 313A	E	PAIR 2-6X5-6"		EGRESS	4 9/16"	
315/A	BEDROOM 315A	E	PAIR 3-0X5-3"		EGRESS	4 9/16"	
315/B	BEDROOM 315A	D	3-0X5-3"		EGRESS	4 9/16"	
320/A	KITCHEN 320B	H	2-6X4-3			4 9/16"	
322/A	LIVING 322B	J	1-6X5-9			6 9/16"	
322/B	LIVING 322B	J	3-5X5-9"			6 9/16"	
322/C	LIVING 322B	J	1-6X5-9			6 9/16"	
324/A	BEDROOM 324B	D	2-9X5-6"		EGRESS	4 9/16"	
324/B	BEDROOM 324B	D	2-9X5-6"		EGRESS	4 9/16"	
330/A	KITCHEN 330C	H	2-6X4-3			4 9/16"	
332/A	LIVING 332C	J	1-6X5-9			6 9/16"	
332/B	LIVING 332C	J	3-5X5-9"			6 9/16"	
332/C	LIVING 332C	J	1-6X5-9			6 9/16"	
334/A	BEDROOM 334C	D	2-9X5-6"		EGRESS	4 9/16"	
334/B	BEDROOM 334C	D	2-9X5-3"		EGRESS	4 9/16"	

TEMPERED WHERE NOTED AND WHERE REQUIRED PER CODE

1 WINDOW SCHEDULE

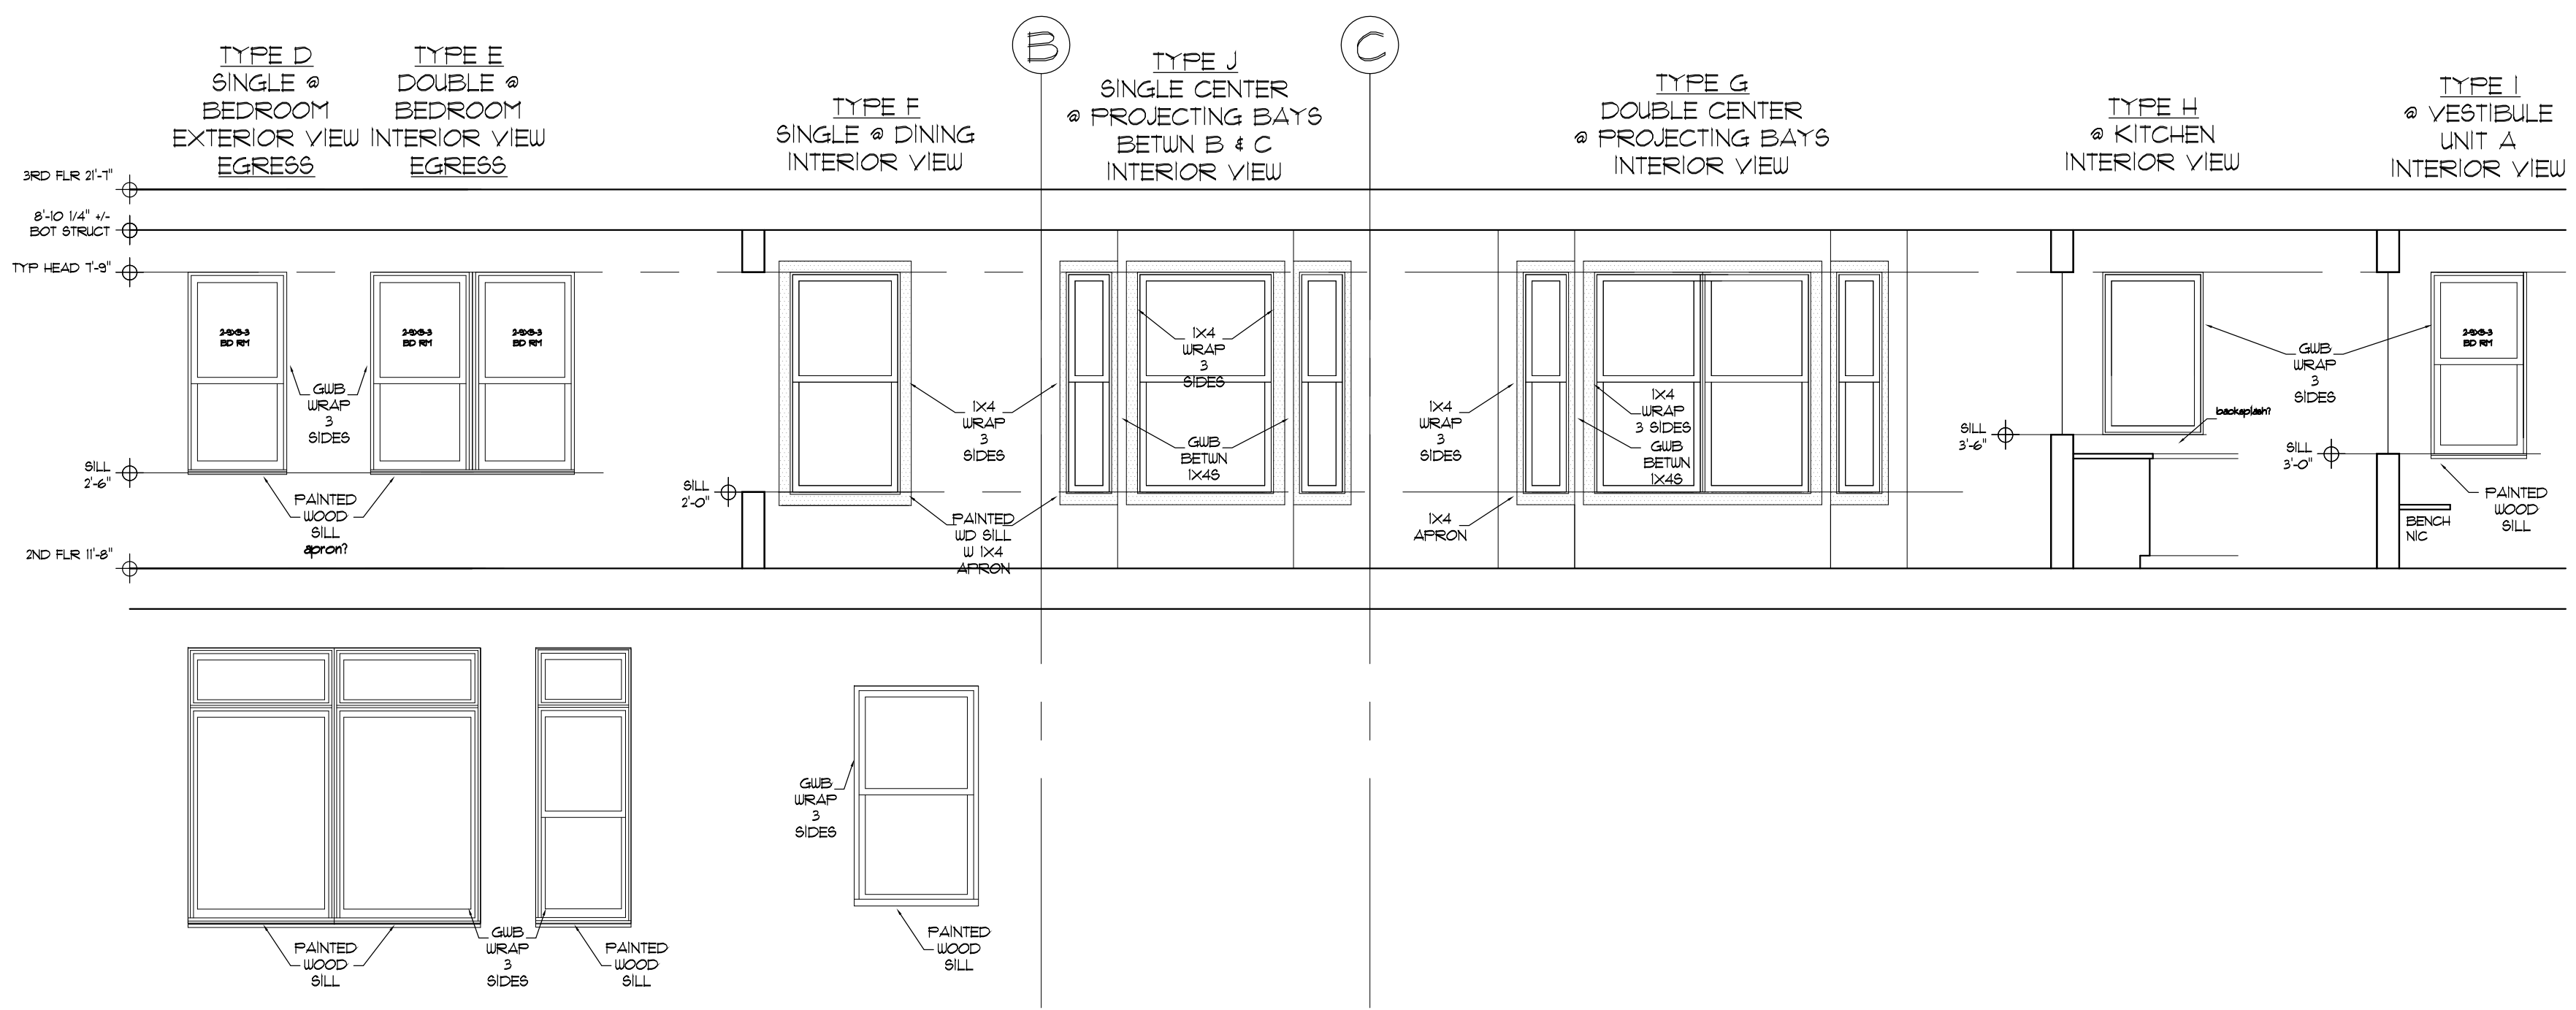

3 WINDOW TYPES - INTERIOR VIEW  
SCALE: NONE

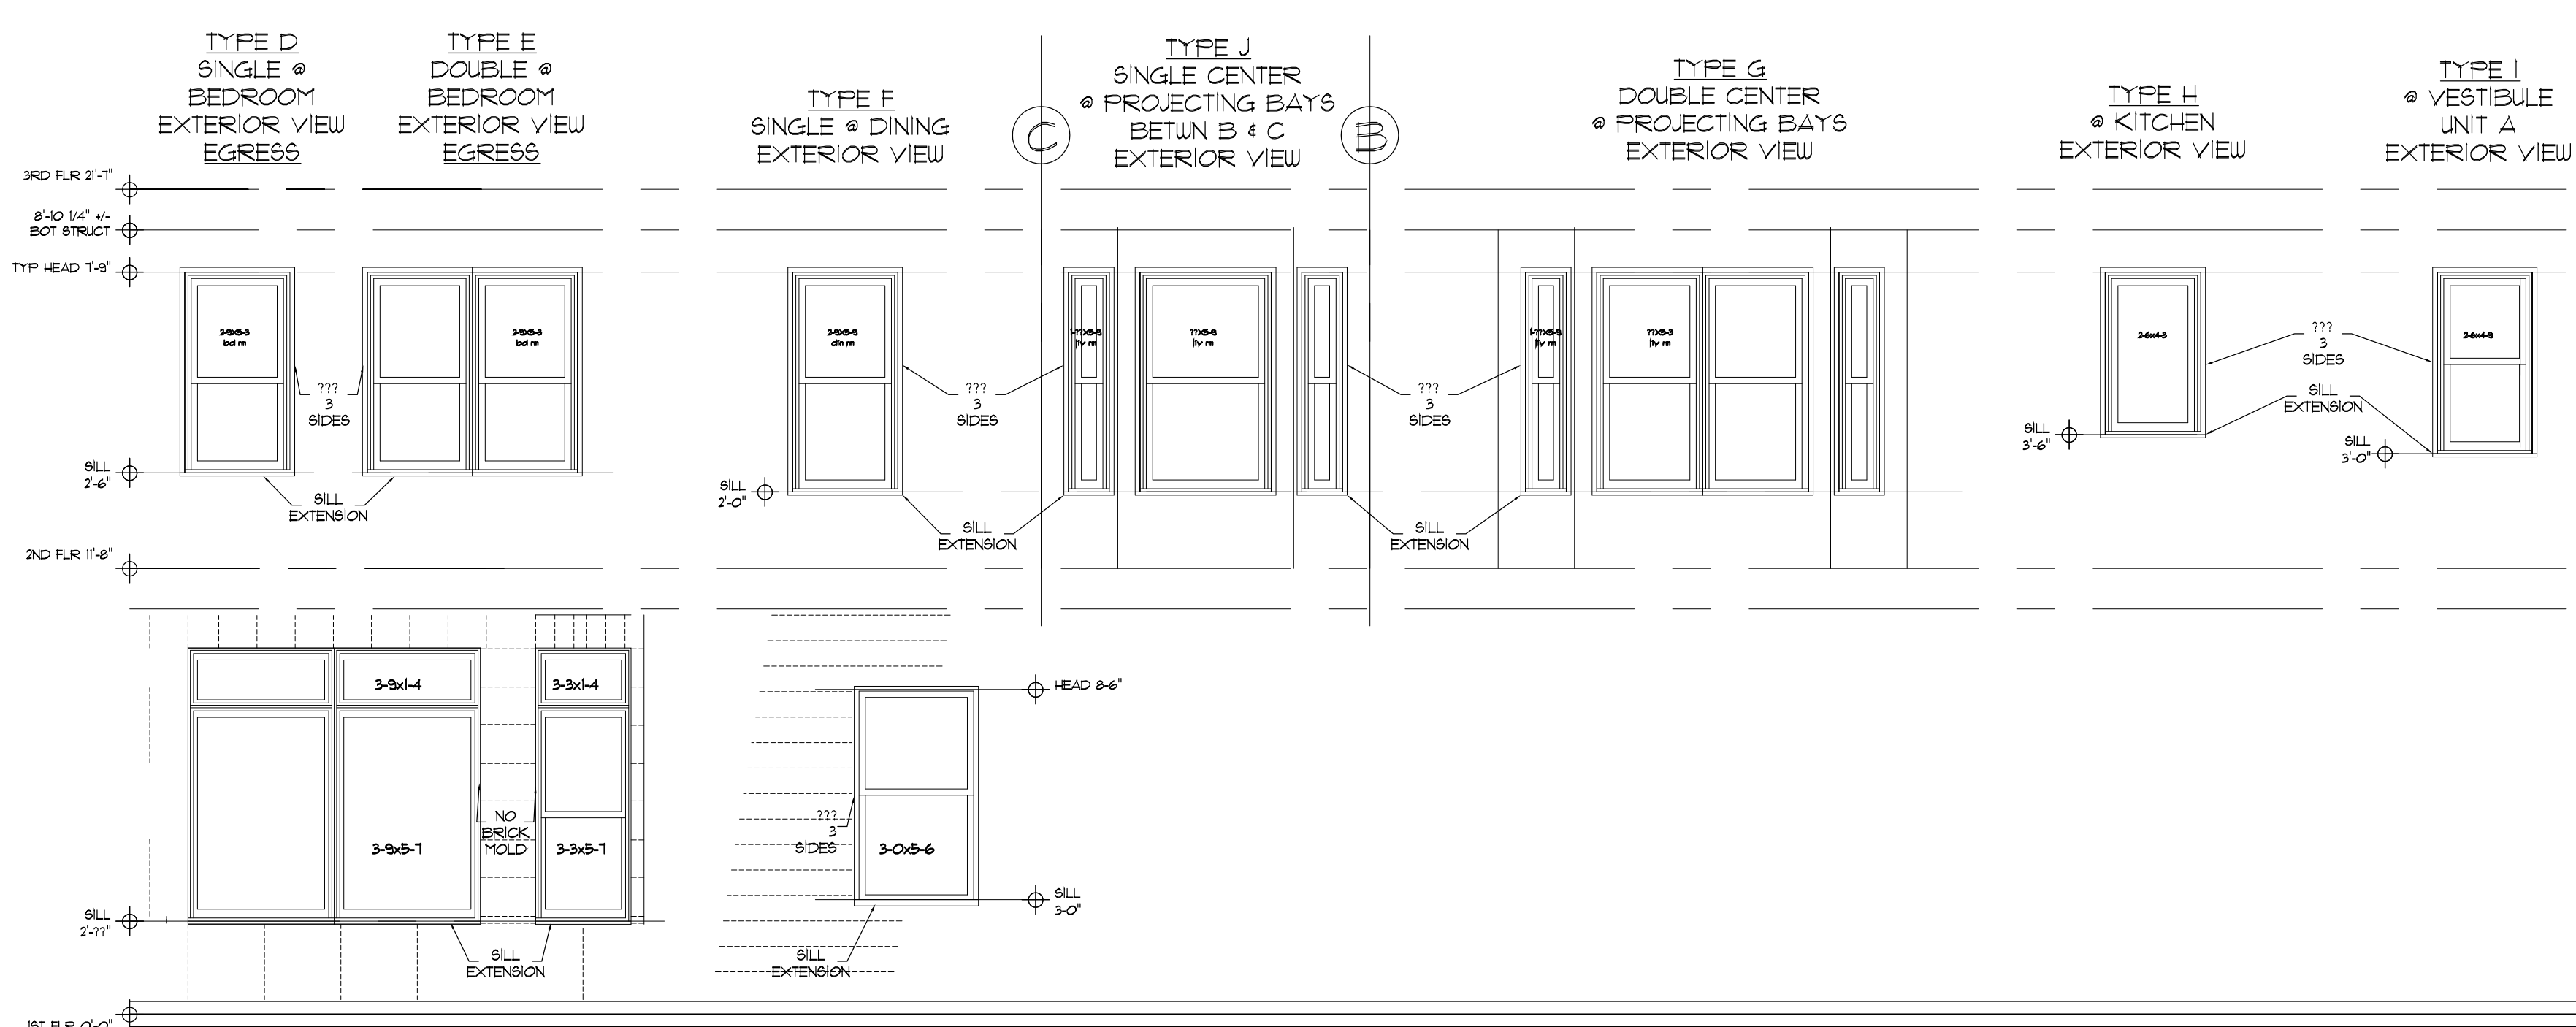

2 WINDOW TYPES - EXTERIOR VIEW  
SCALE: NONE

TITLE: WDO  
SCHEDULE  
& TYPES

REV	DATE	ISSUE
D		
C		
B		
A	05/15/2017	PERMIT

DRAWING NO:  
A6.1