




1 BLDG SECT BETWN GRIDS I & J
SCALE = 1/4" = 1'-0"

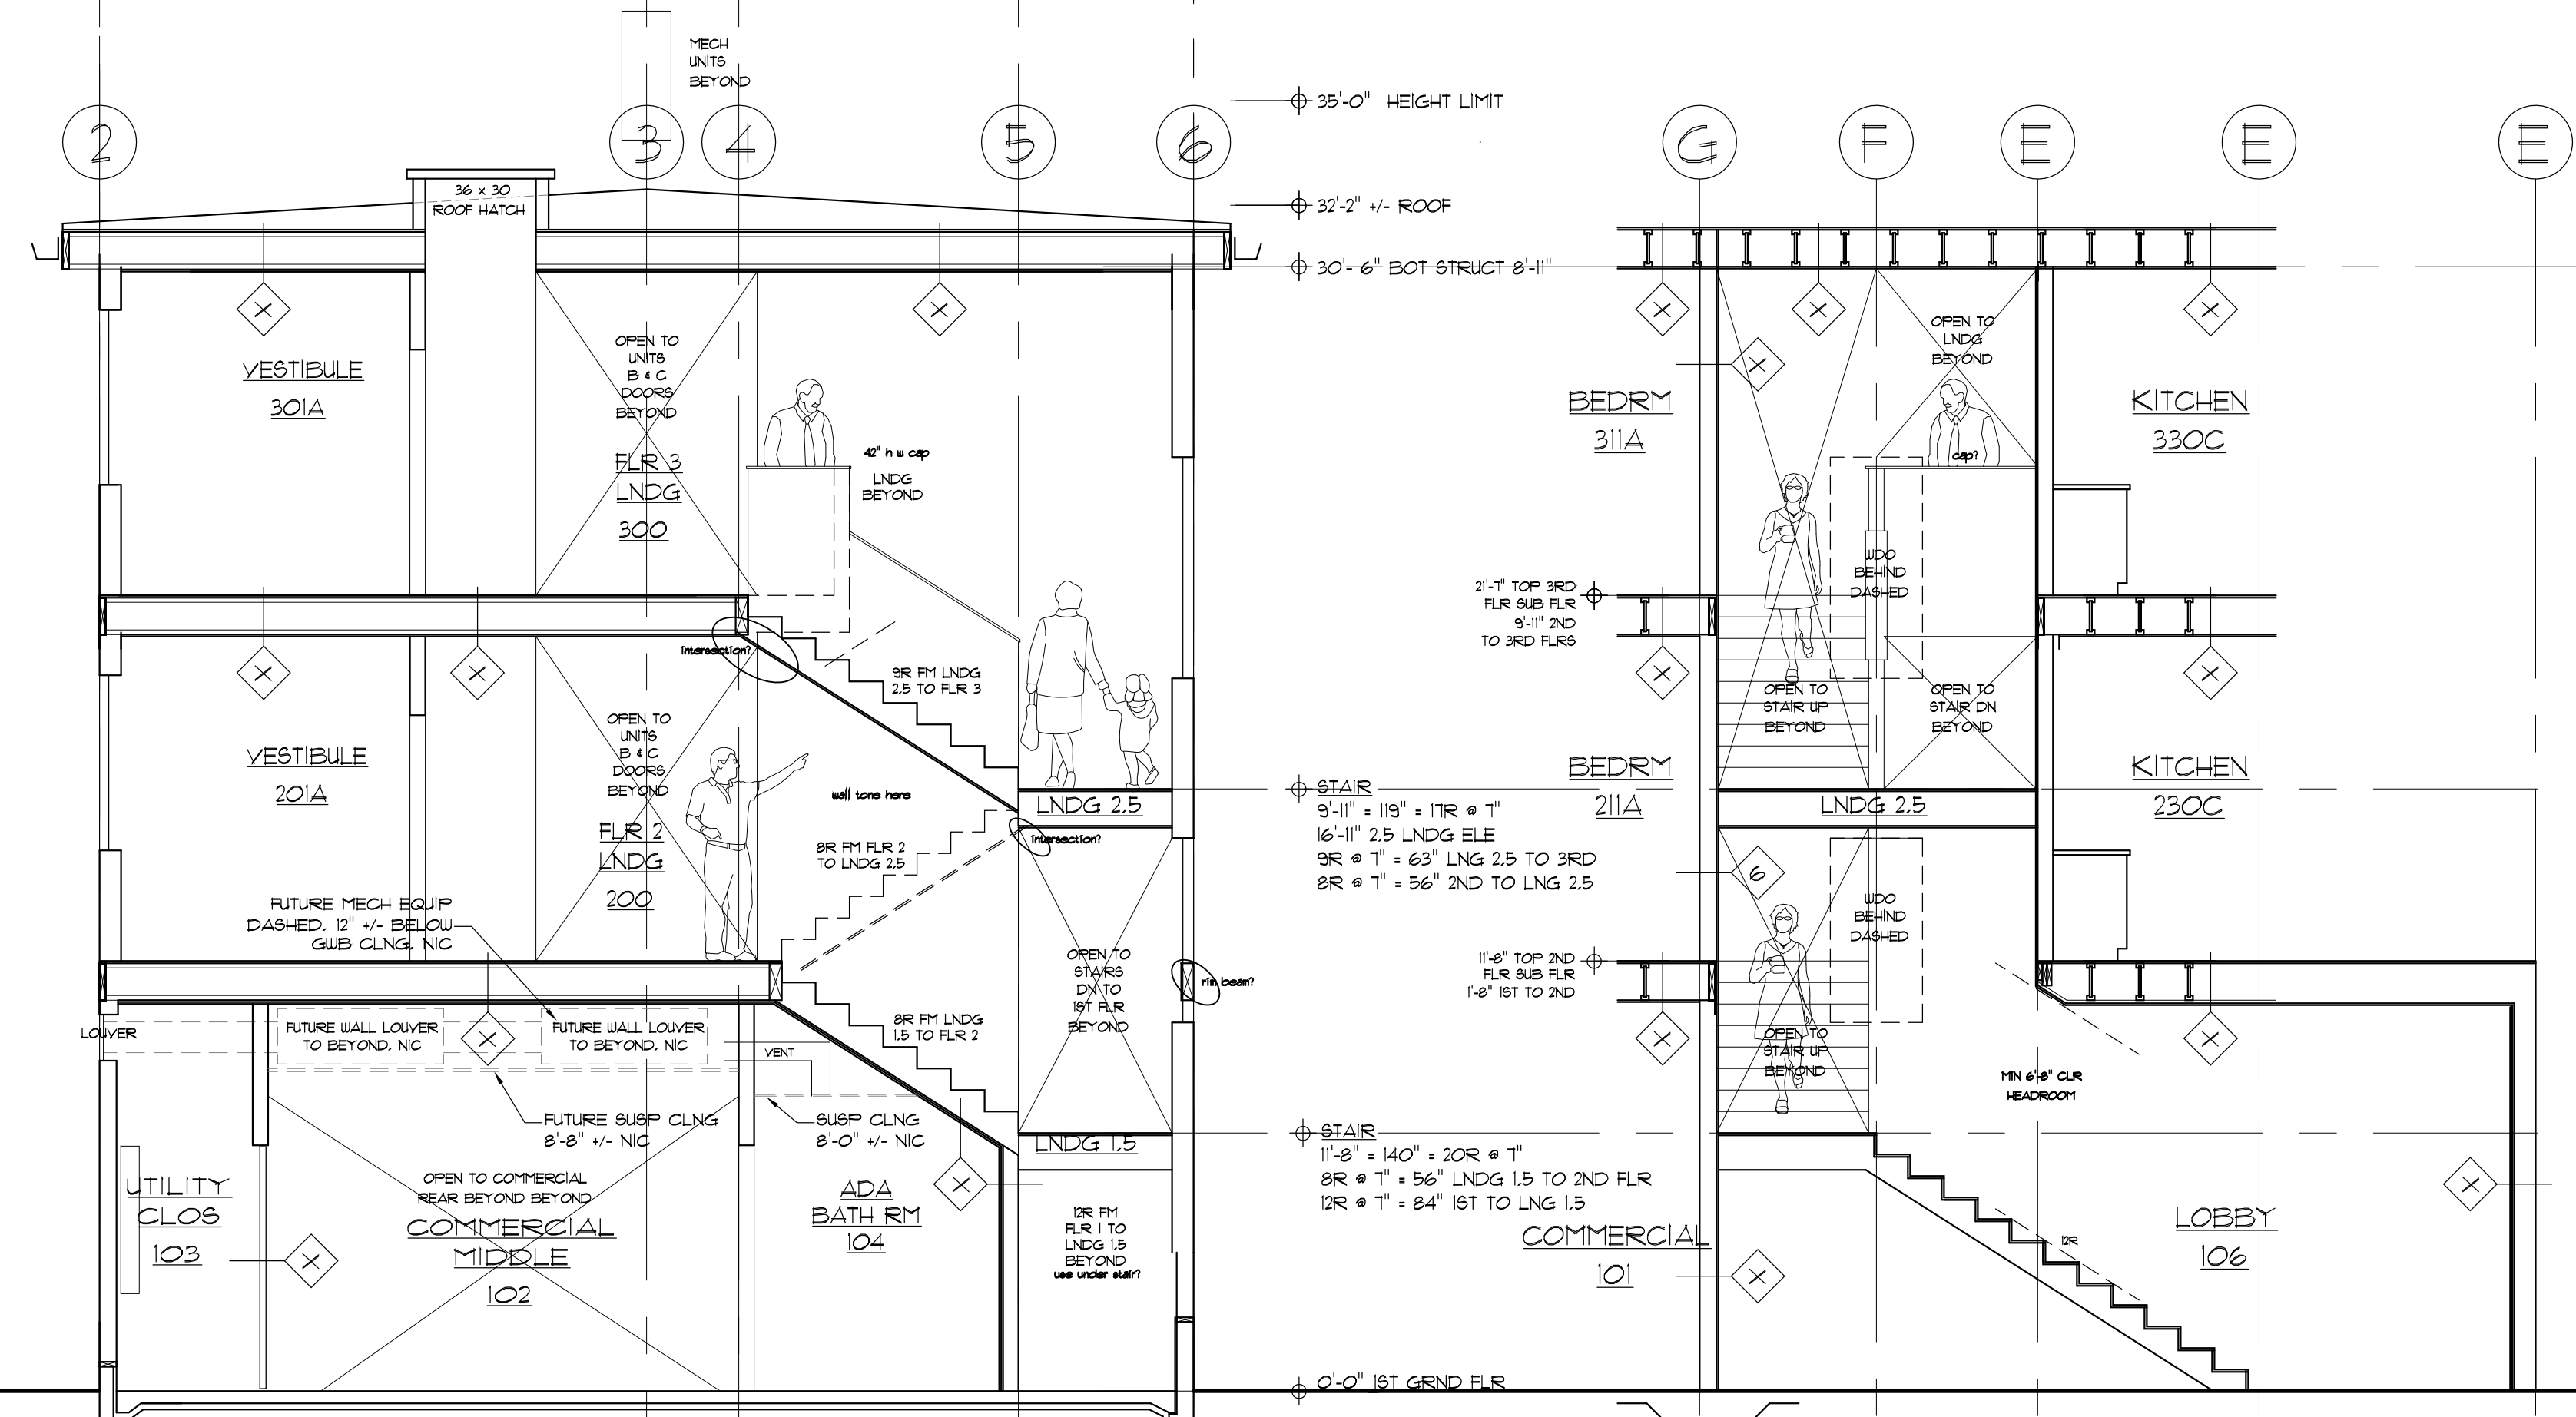

2 BLDG SECT BETWN GRIDS E & F
SCALE = 1/4" = 1'-0"

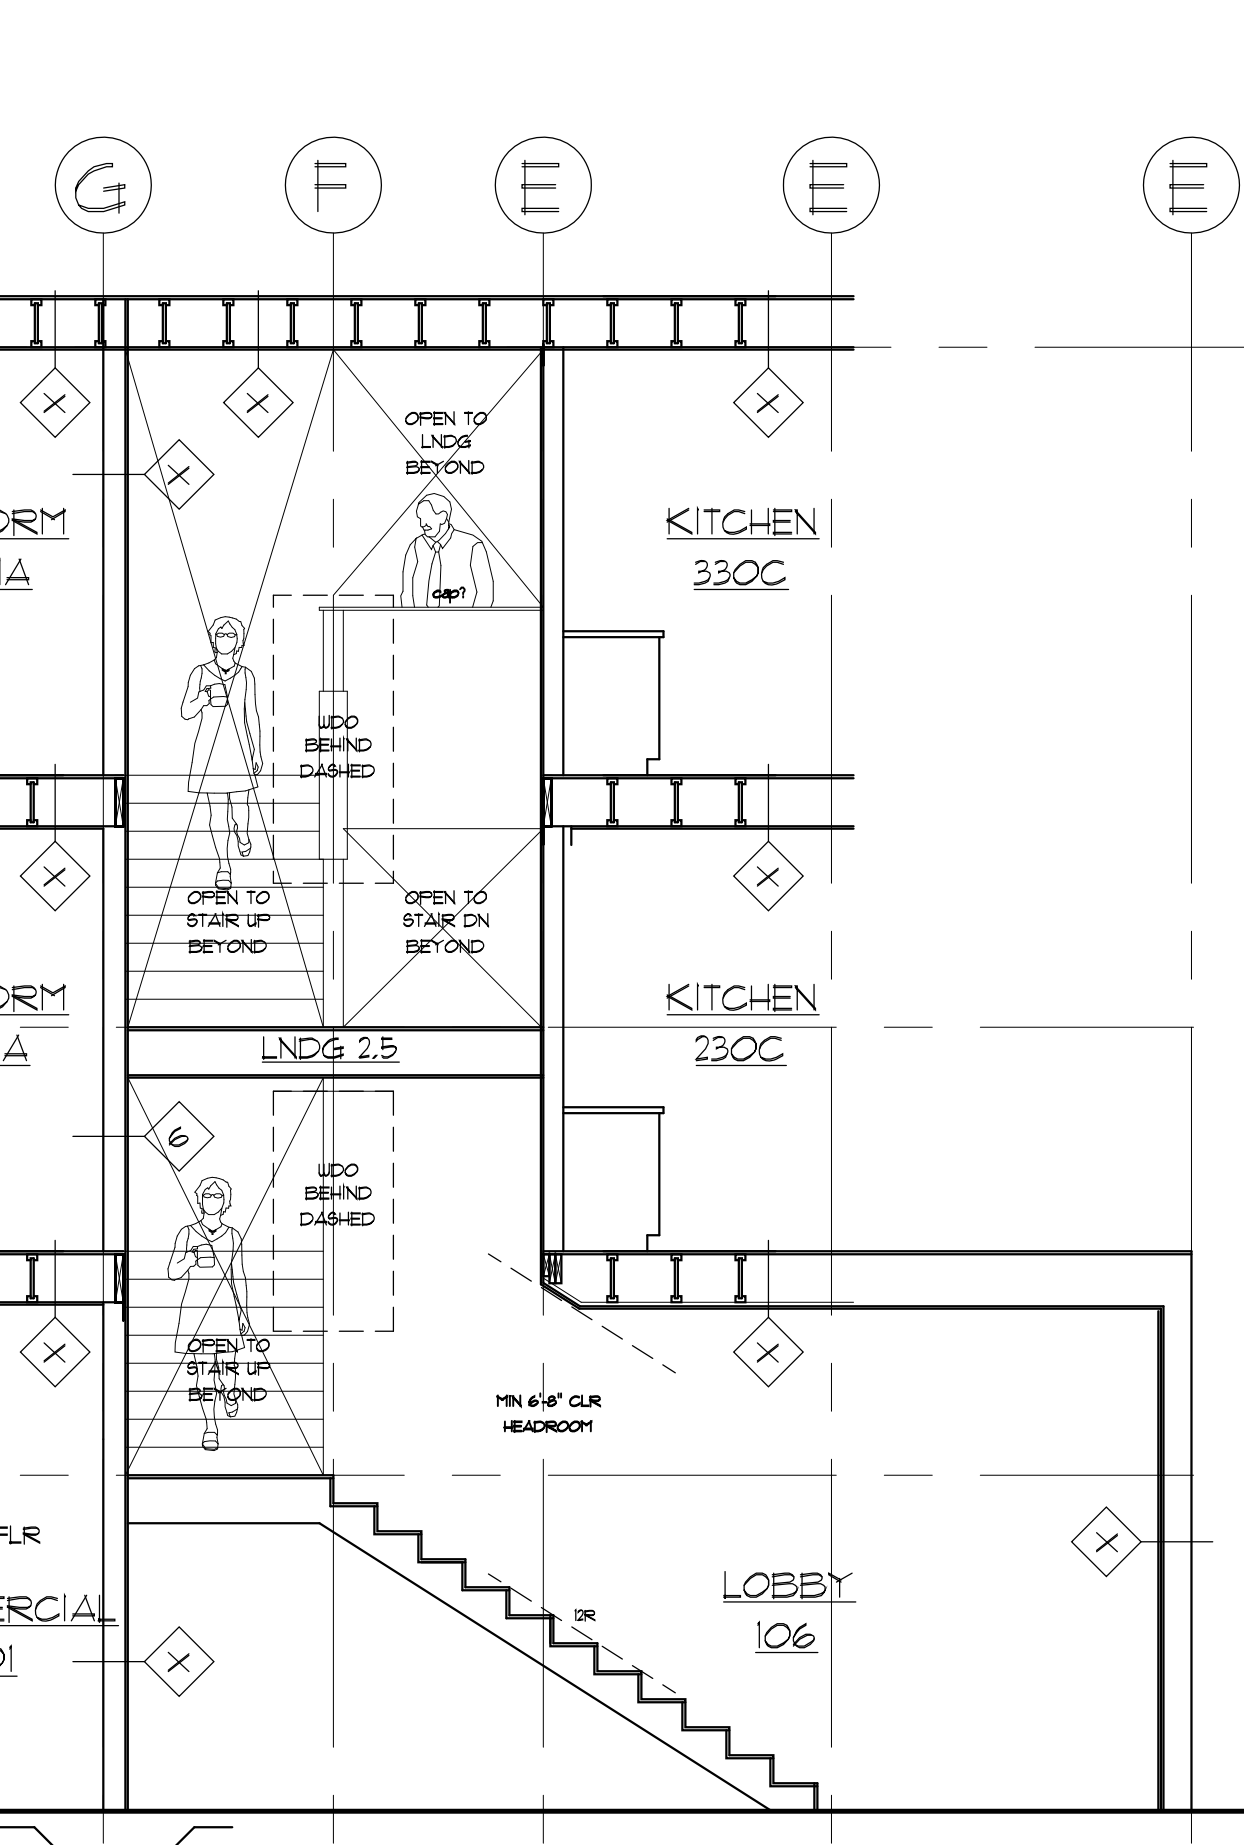

PARTIAL SECT BETWN GRIDS 5 & 6
SCALE = 1/4" = 1'-0"

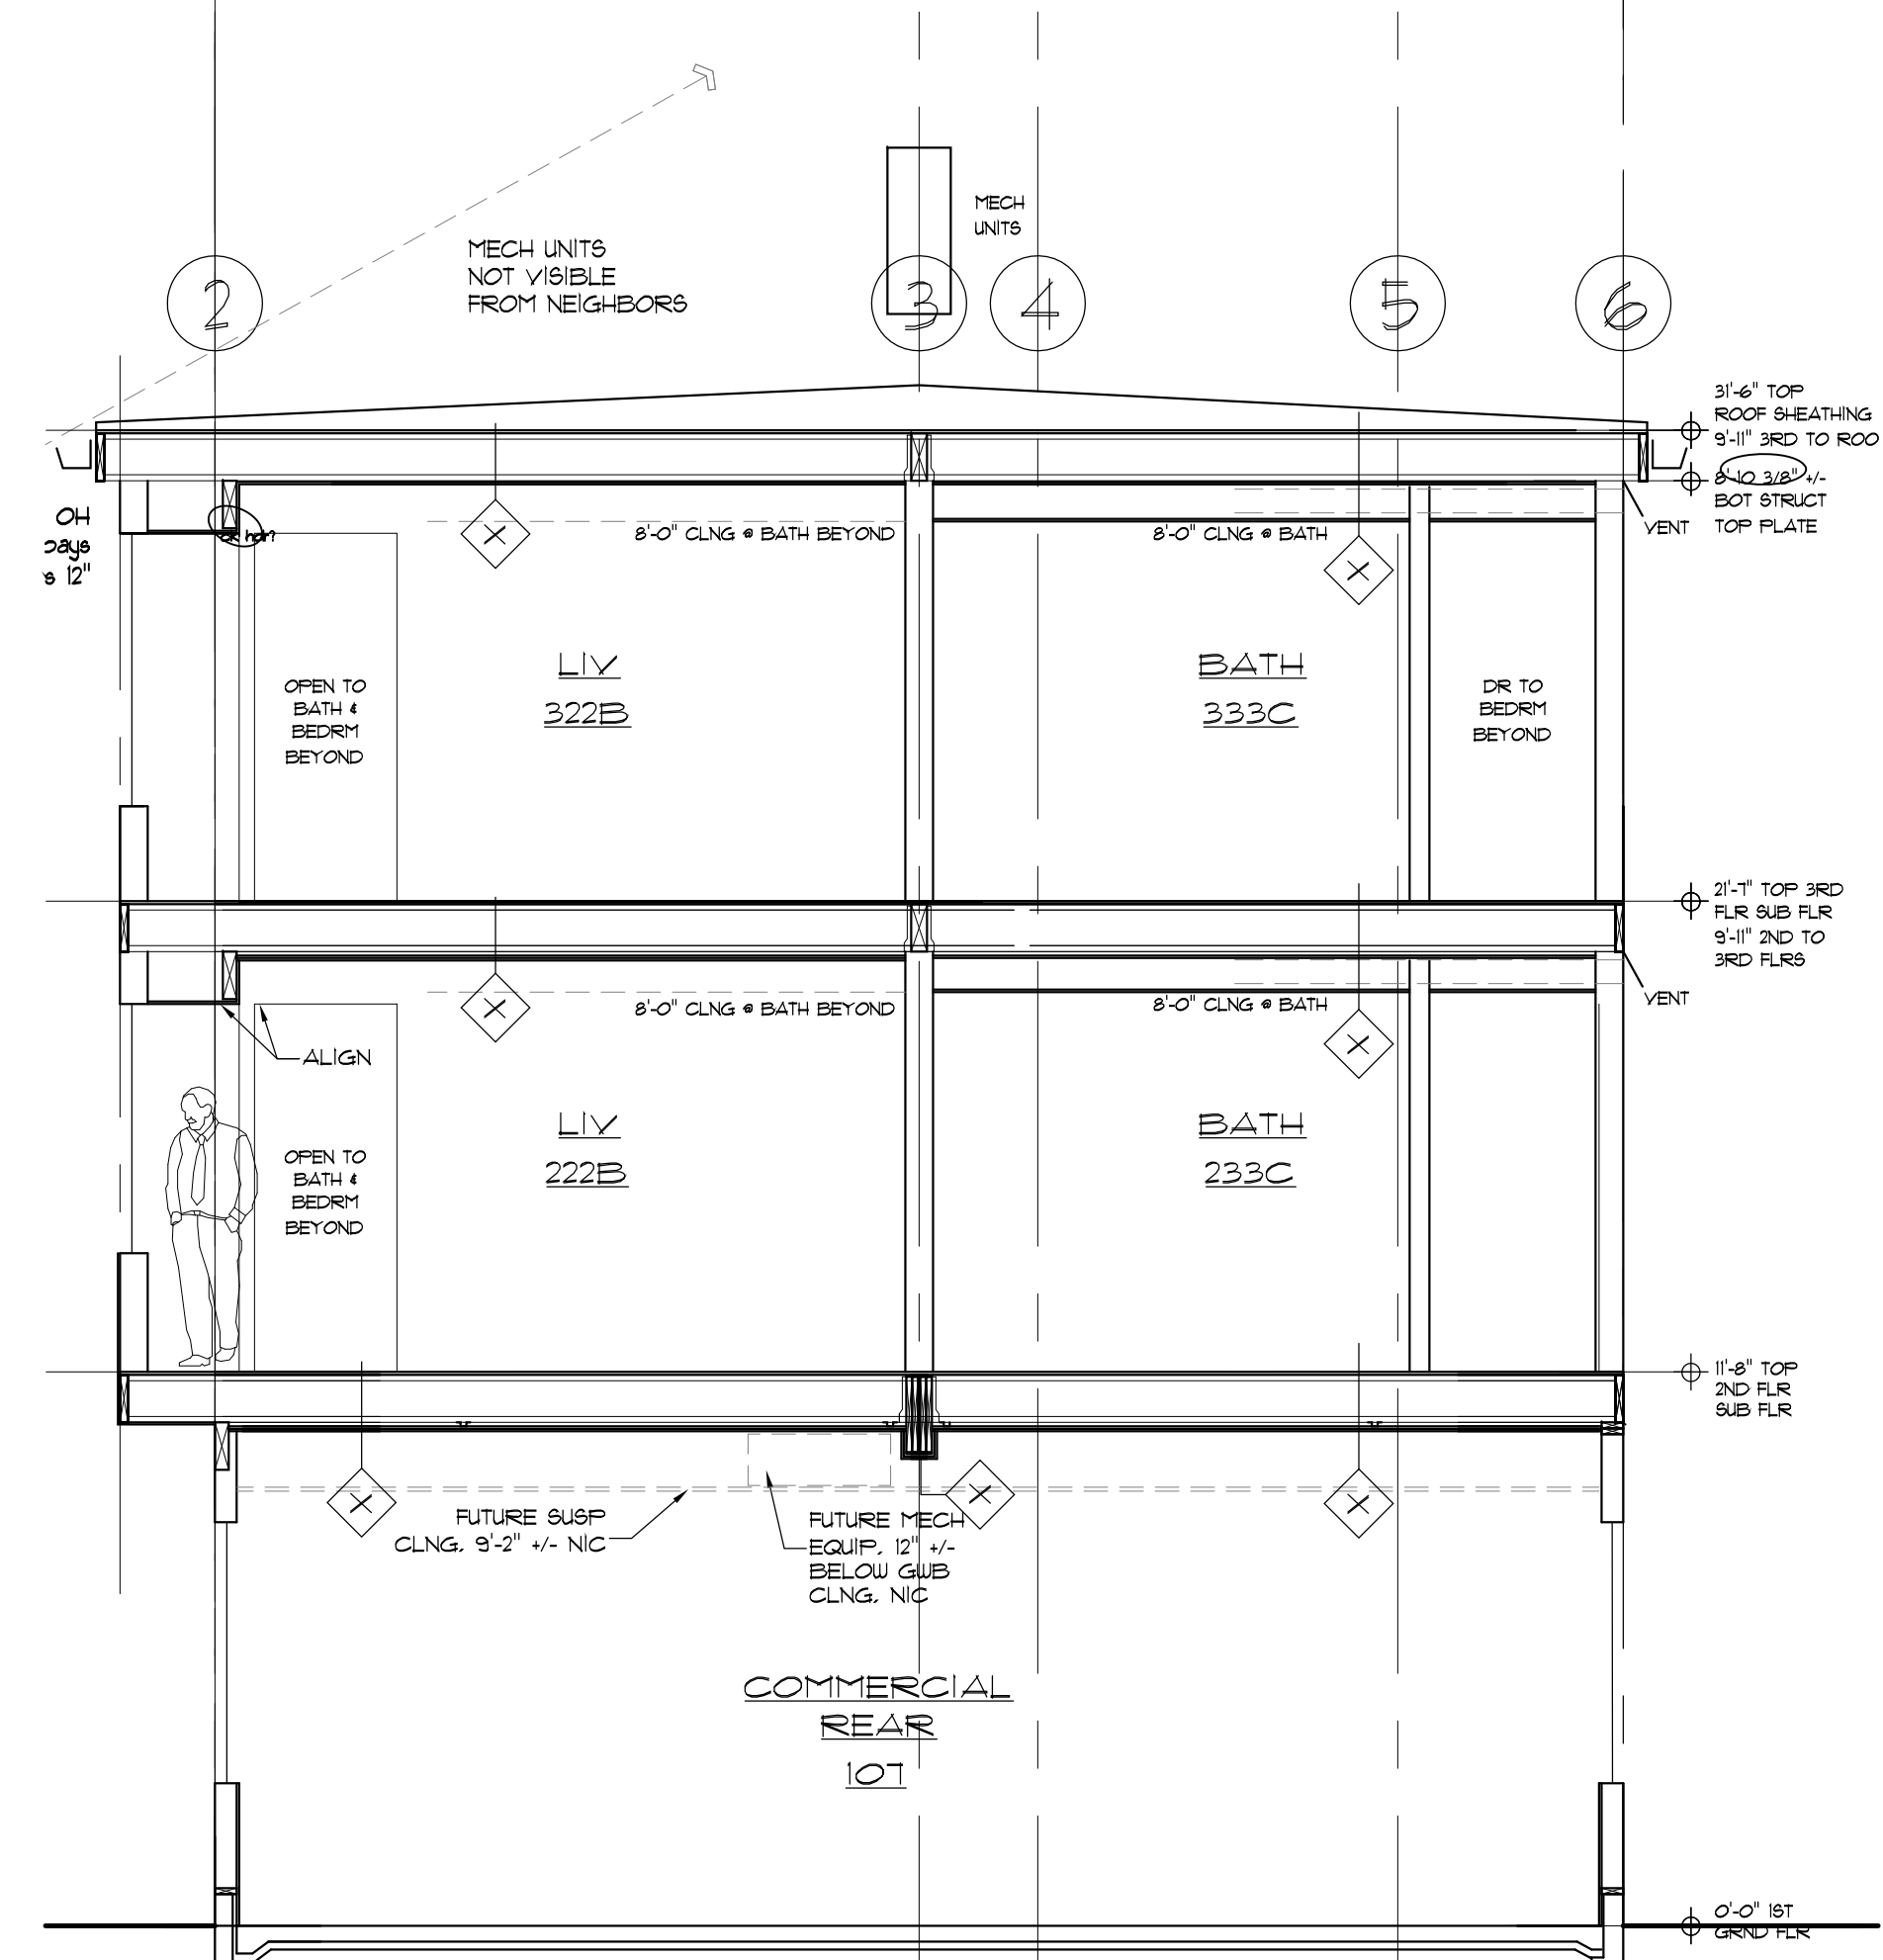

3 BLDG SECT BETWN GRIDS B & C
SCALE = 1/4" = 1'-0"

502 DEERING CENTER
NEW MIXED USE

502 STEVENS AVE, PORTLAND ME

FOR PERMIT
NOT FOR
CONSTRUCTION

TITLE: **BUILDING SECTIONS**

REV	DATE	ISSUE
D		
C		
B		
A	05/15/2017	PERMIT

DRAWING NO:
A3.1