





**FRONT ELEVATION @ Stevens Ave**

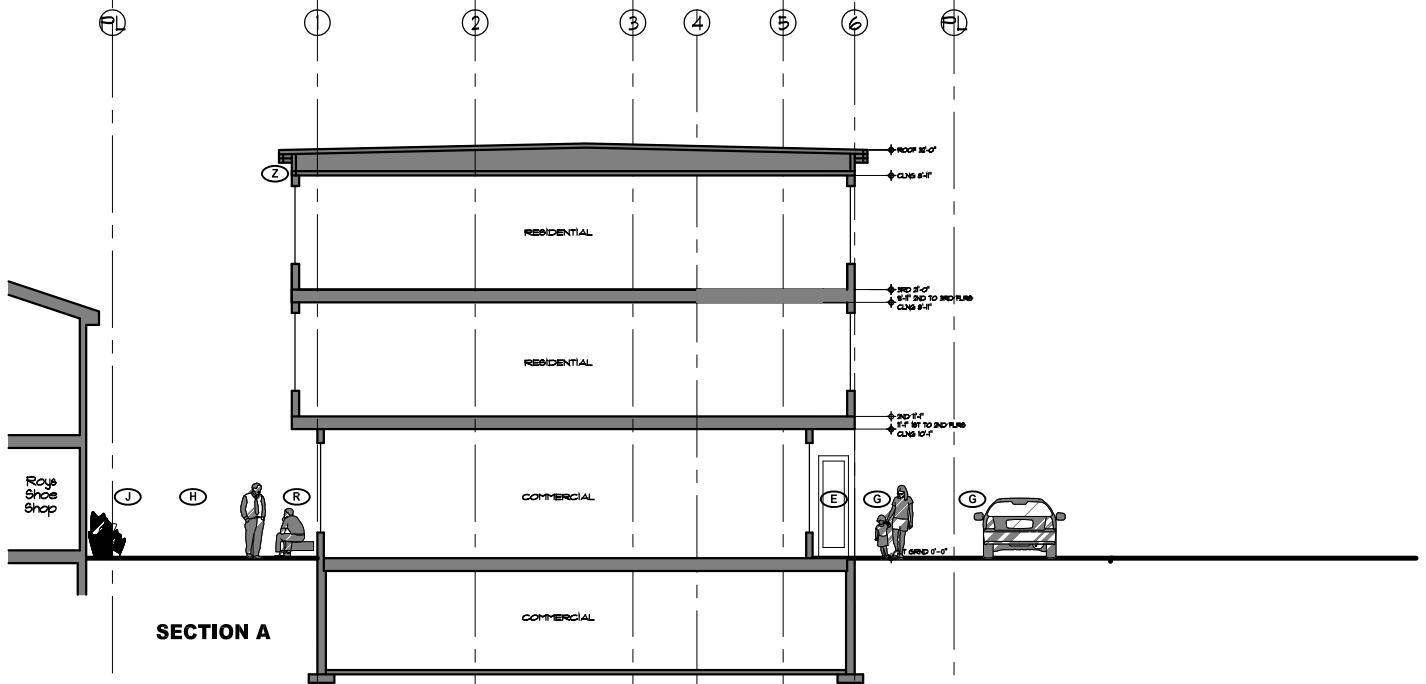

**SECTION A**

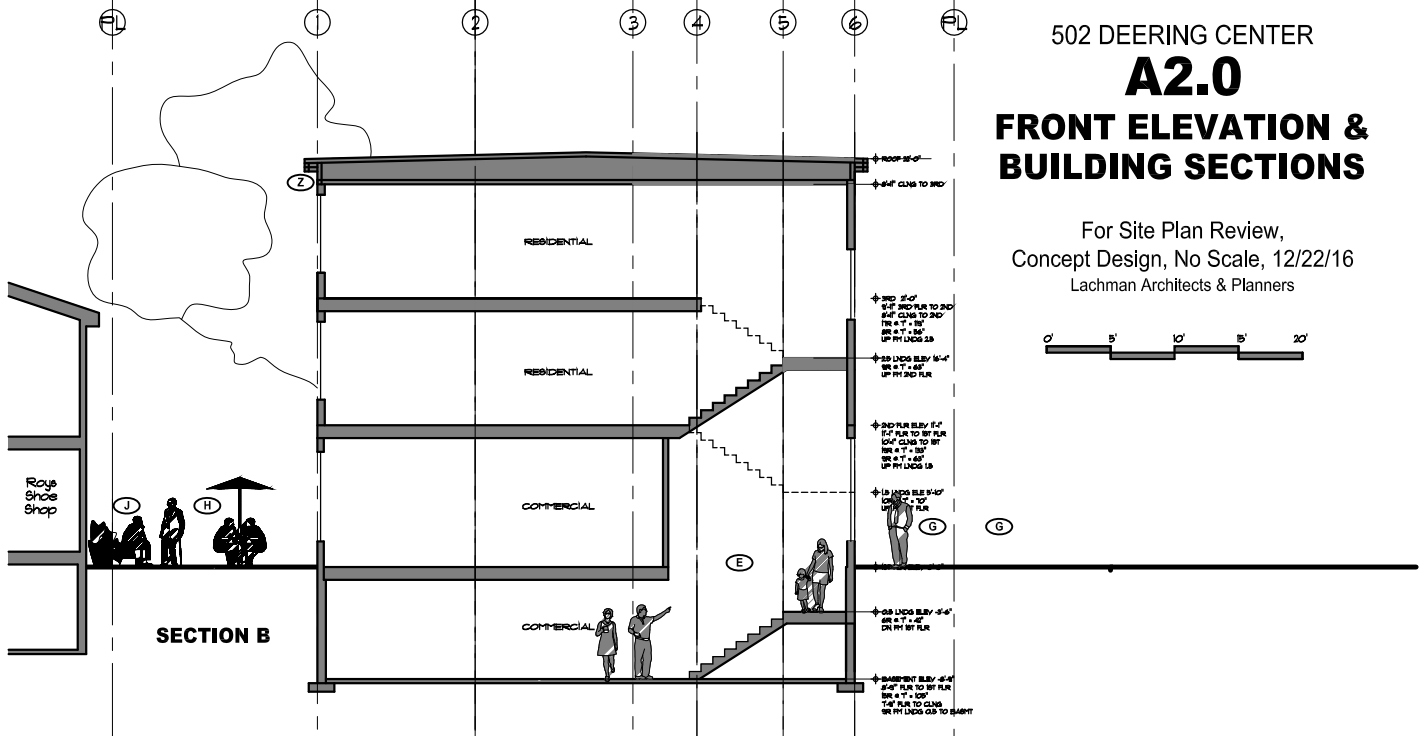

**SECTION B**

502 DEERING CENTER  
**A2.0**  
**FRONT ELEVATION & BUILDING SECTIONS**

For Site Plan Review,  
 Concept Design, No Scale, 12/22/16  
 Lachman Architects & Planners

