



WELLNESS ROOM AREA

Scale: 3/8" = 1' - 0"

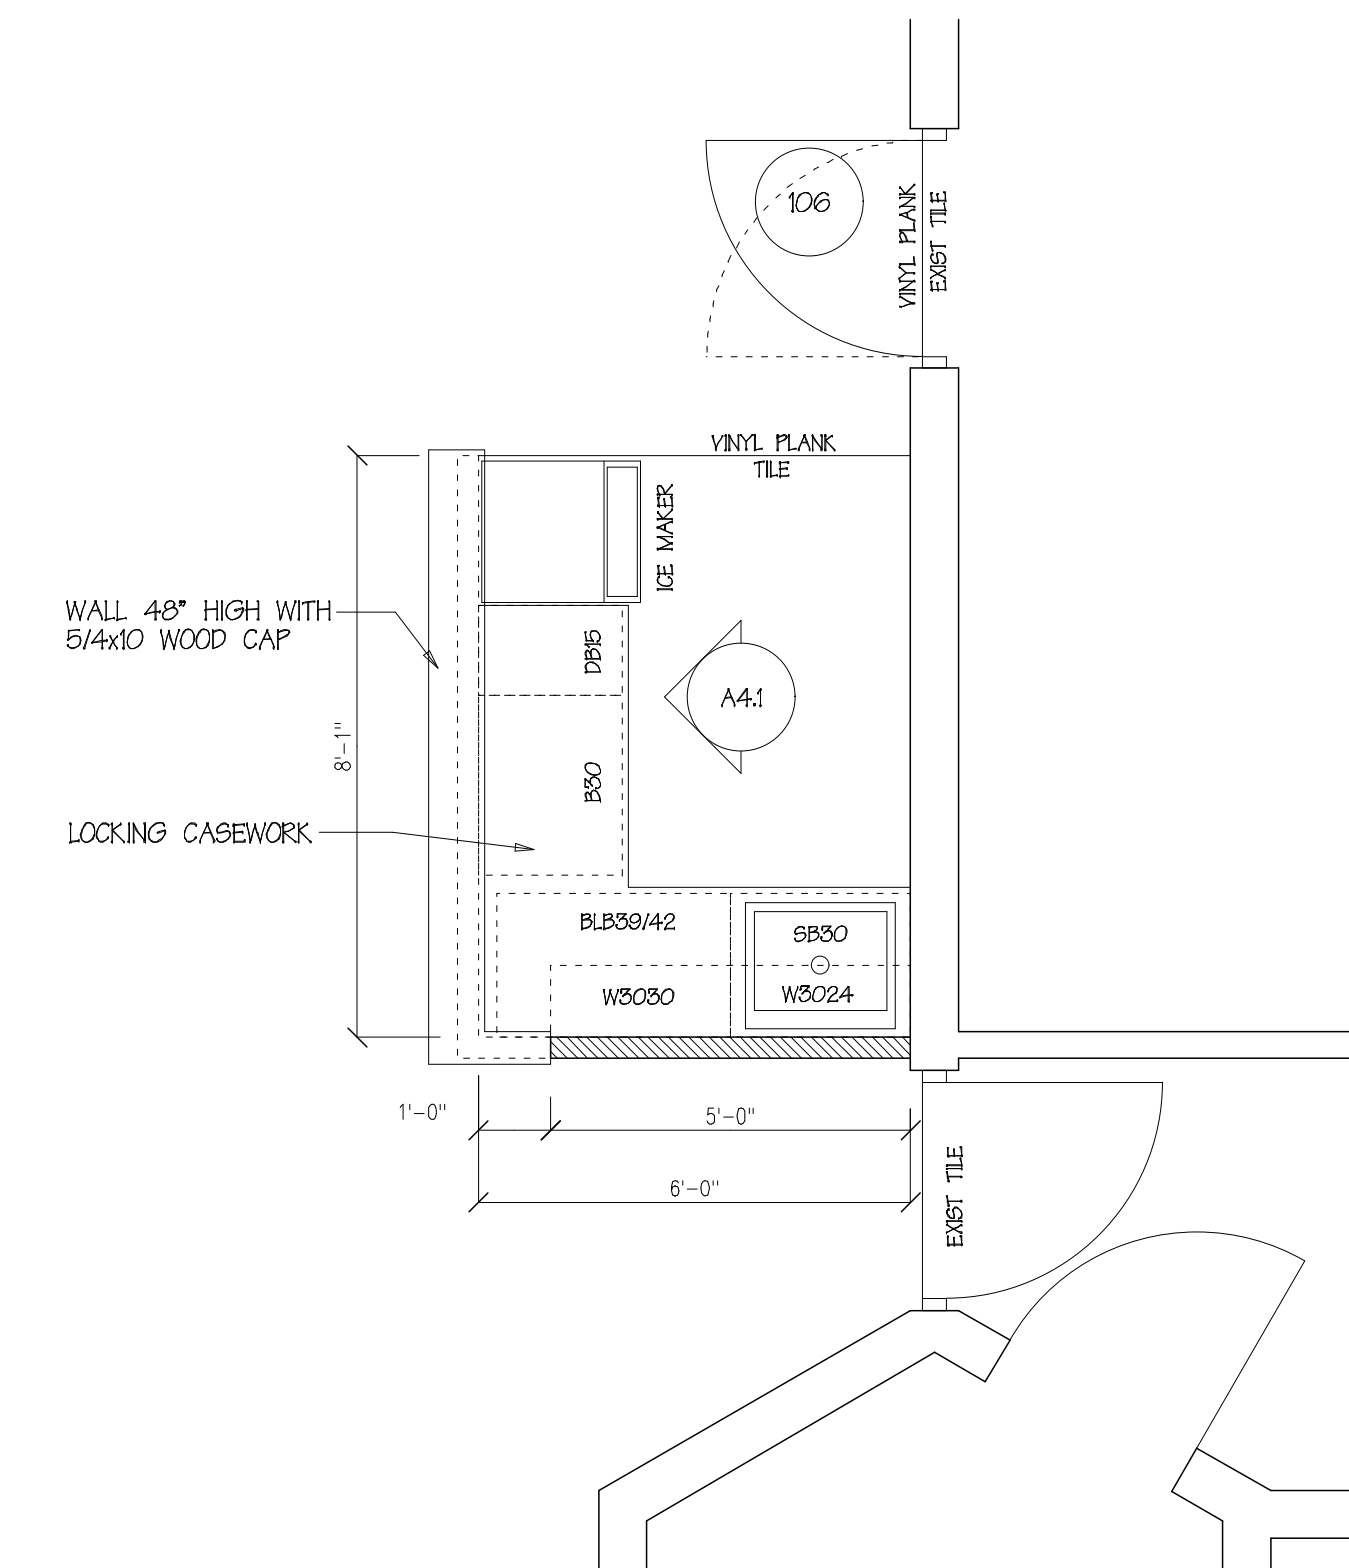

DINING ROOM SERVING AREA

Scale: 3/8" = 1' - 0"

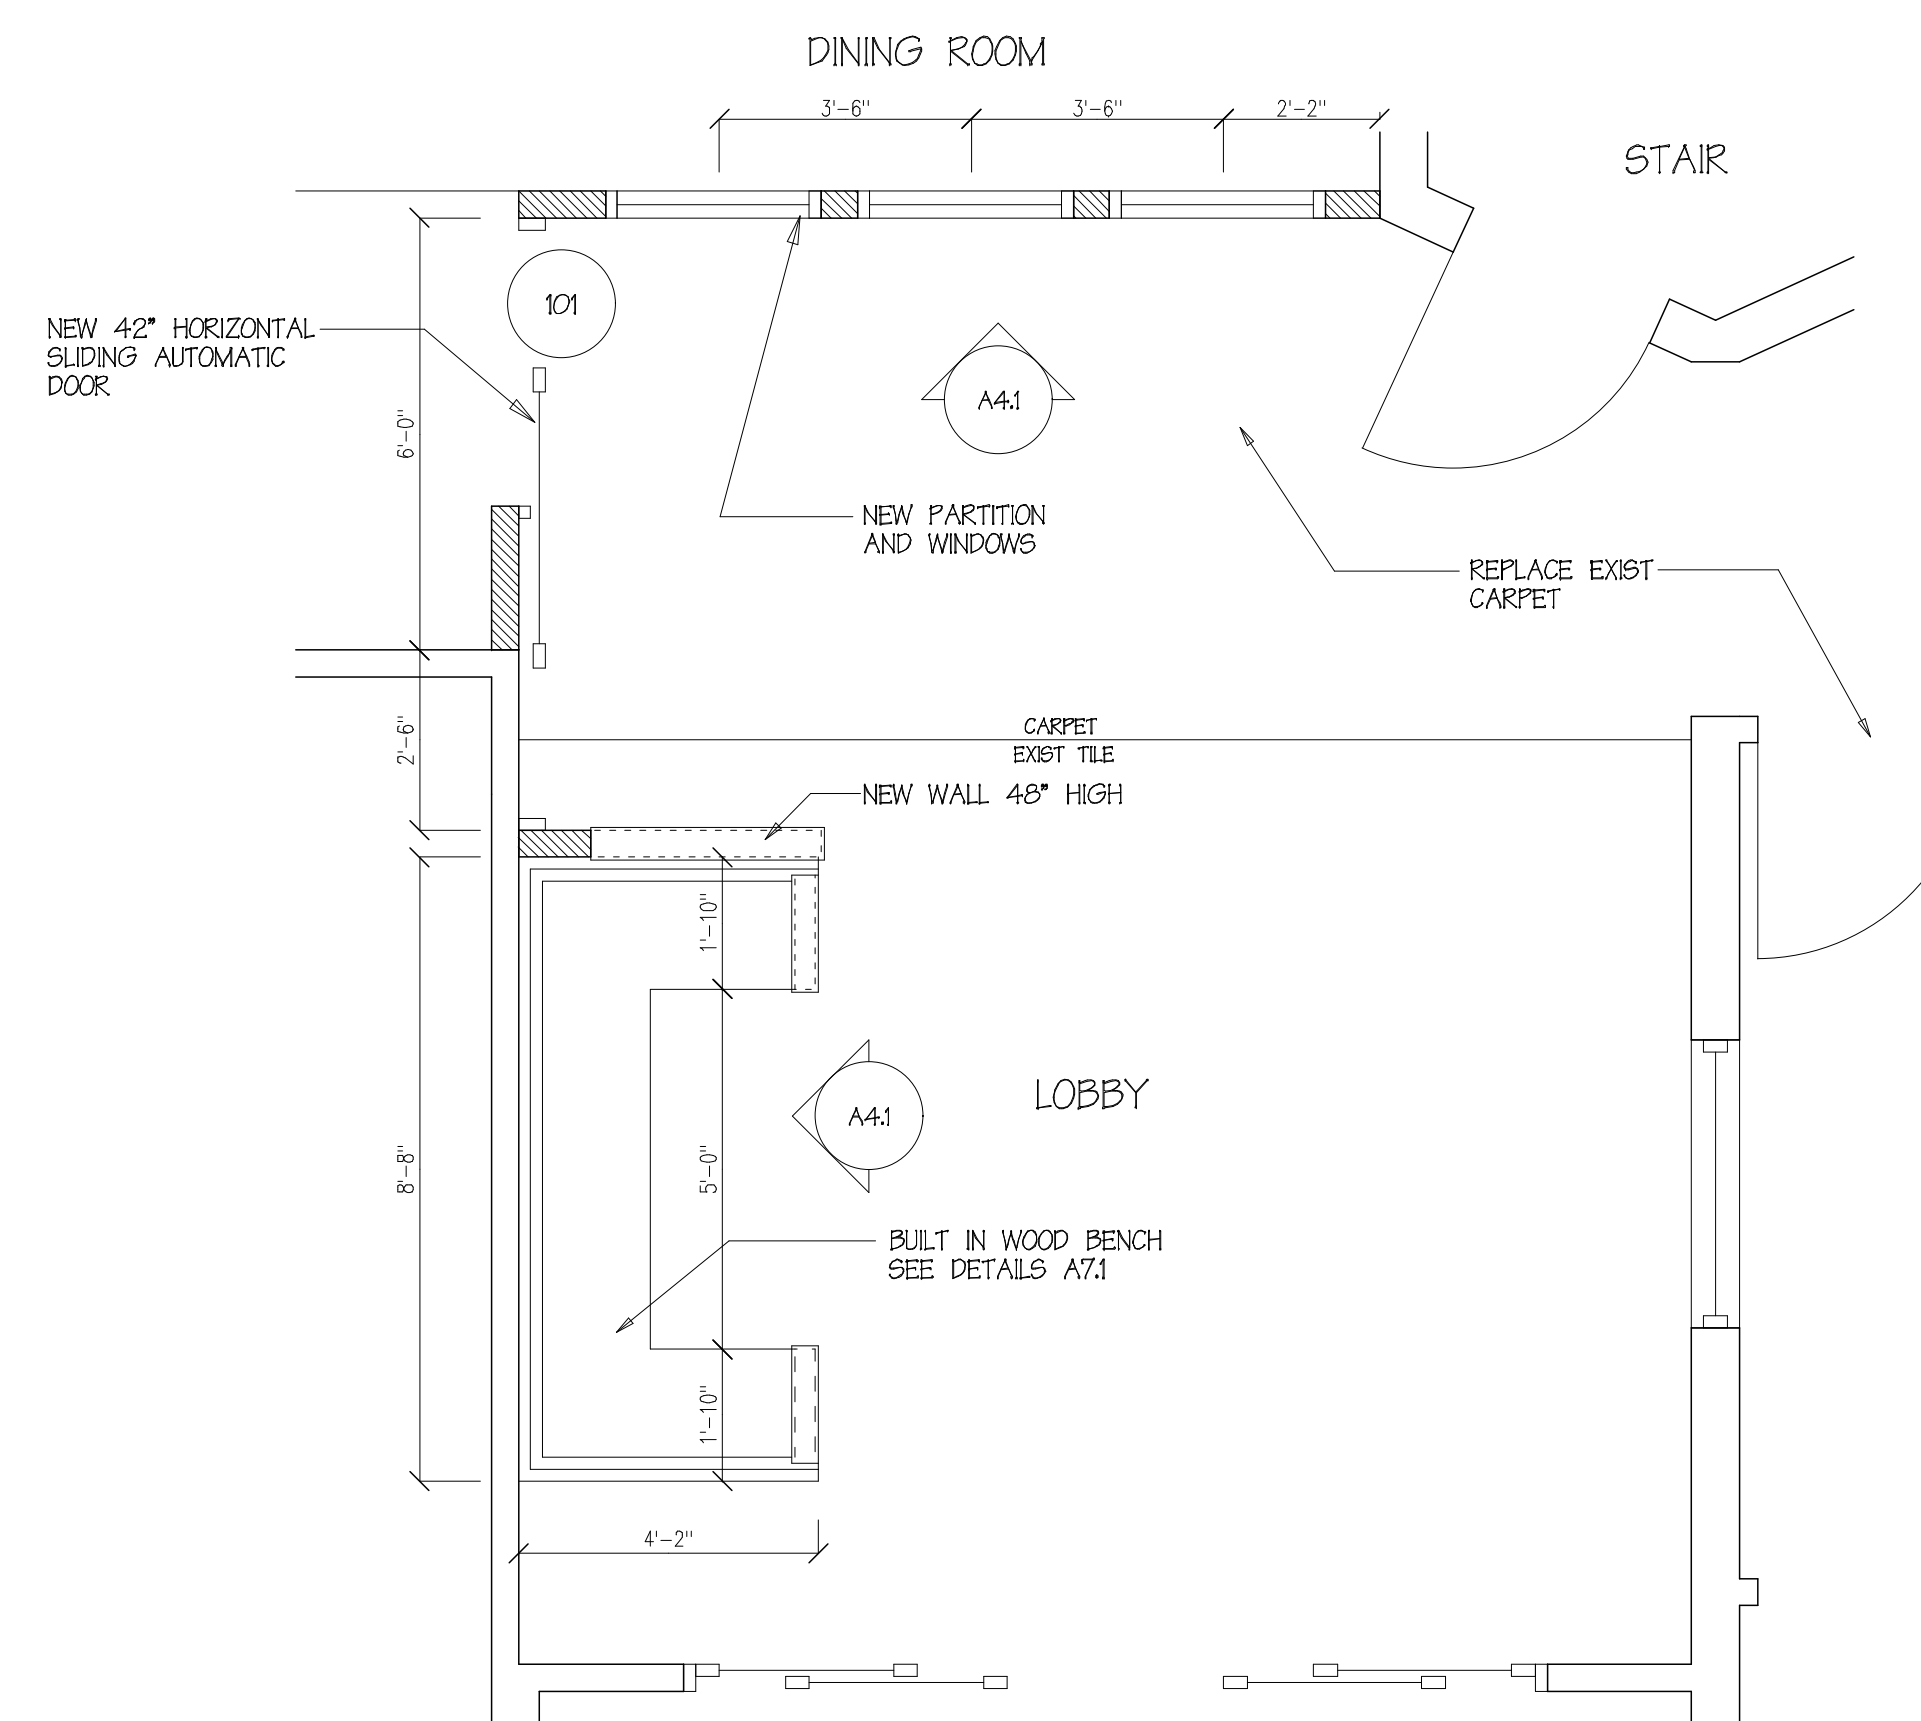


LOBBY AREA

Scale: 3/8" = 1' - 0"

RC
&A

Richard Curtis
& Associates

PO Box 9739-1150
Portland, ME 04104-5039
Phone: (207) 797-5300
Cell: (207) 233-1912
rcurisassociates@maine.rr.com

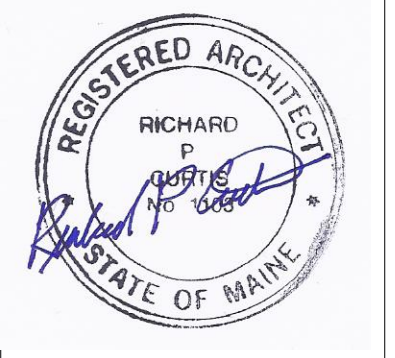

Owner:

DIOCESAN
BUREAU OF
HOUSING
880 FOREST AVE
PORTLAND, ME

Contractor:

DICON
CONSTRUCTION

510 OCEAN AVE
PORTLAND, ME

Project:

RENOVATIONS
TO DEERING
PAVILION
880 FOREST AVE
PORTLAND, ME

Project No: 12404

Drawing Title:

ENLARGED
PLANS

Scale: 3/8" = 1' - 0"

Date: 15 January 2015

Revision Dates:

Drawing Number:

A1.3