

Owner:

DIOCESAN
BUREAU OF
HOUSING
880 FOREST AVE
PORTLAND, ME

Contractor:

DICON
CONSTRUCTION

510 OCEAN AVE
PORTLAND, ME

Project:

RENOVATIONS
TO DEERING
PAVILION
880 FOREST AVE
PORTLAND, ME

Project No: 12404

Drawing Title:
INTERIOR
ELEVATIONS


Scale: 3/8" = 1' - 0"

Date: 15 January 2015


Revision Dates:

Drawing Number:


A4.1

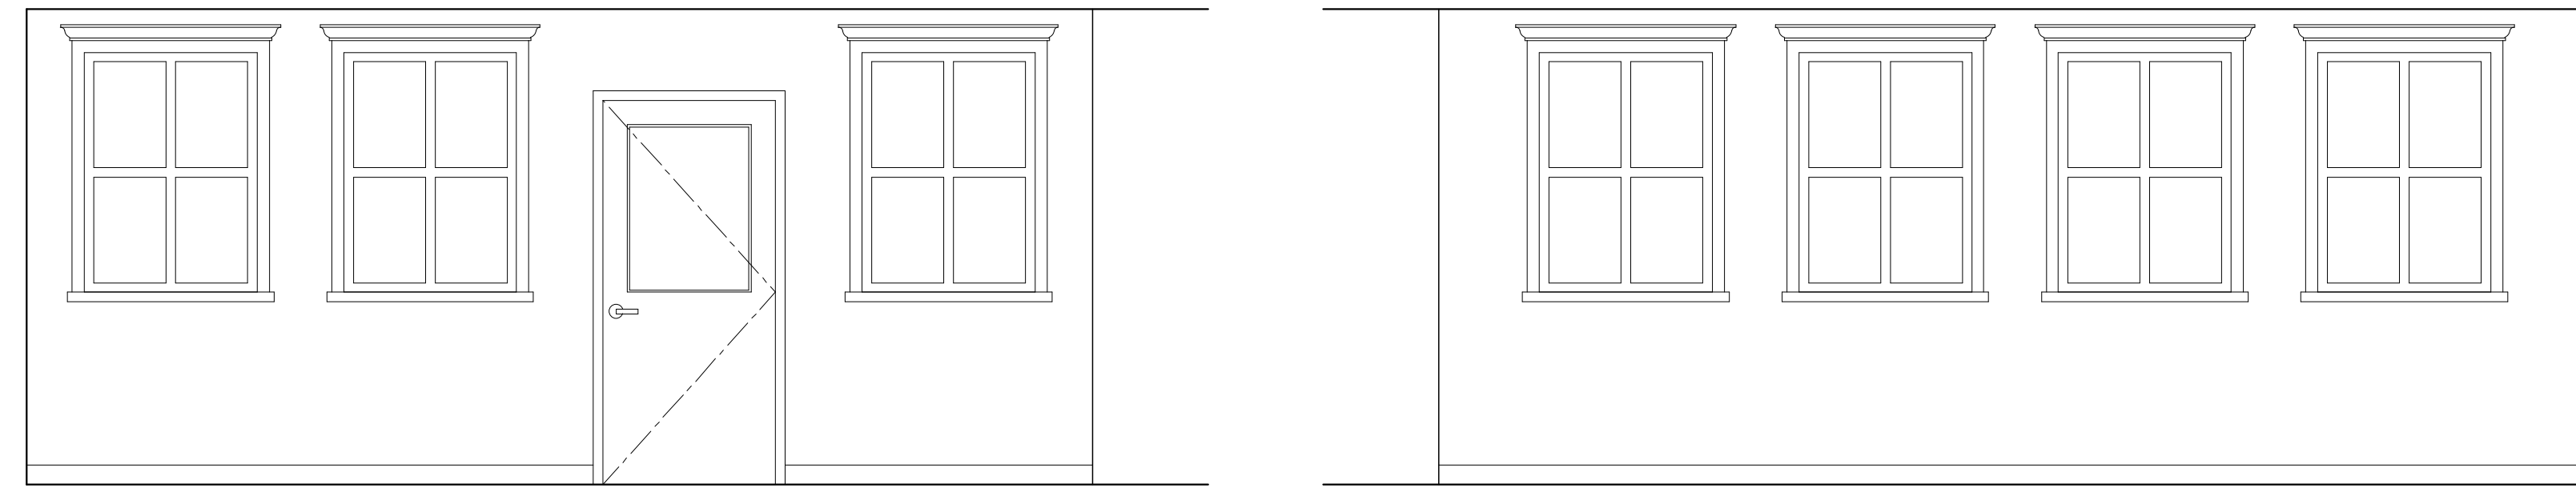


ELEVATIONS OF MEDIA ROOM WALL FROM ACTIVITY ROOM
Scale: 3/8" = 1' - 0"

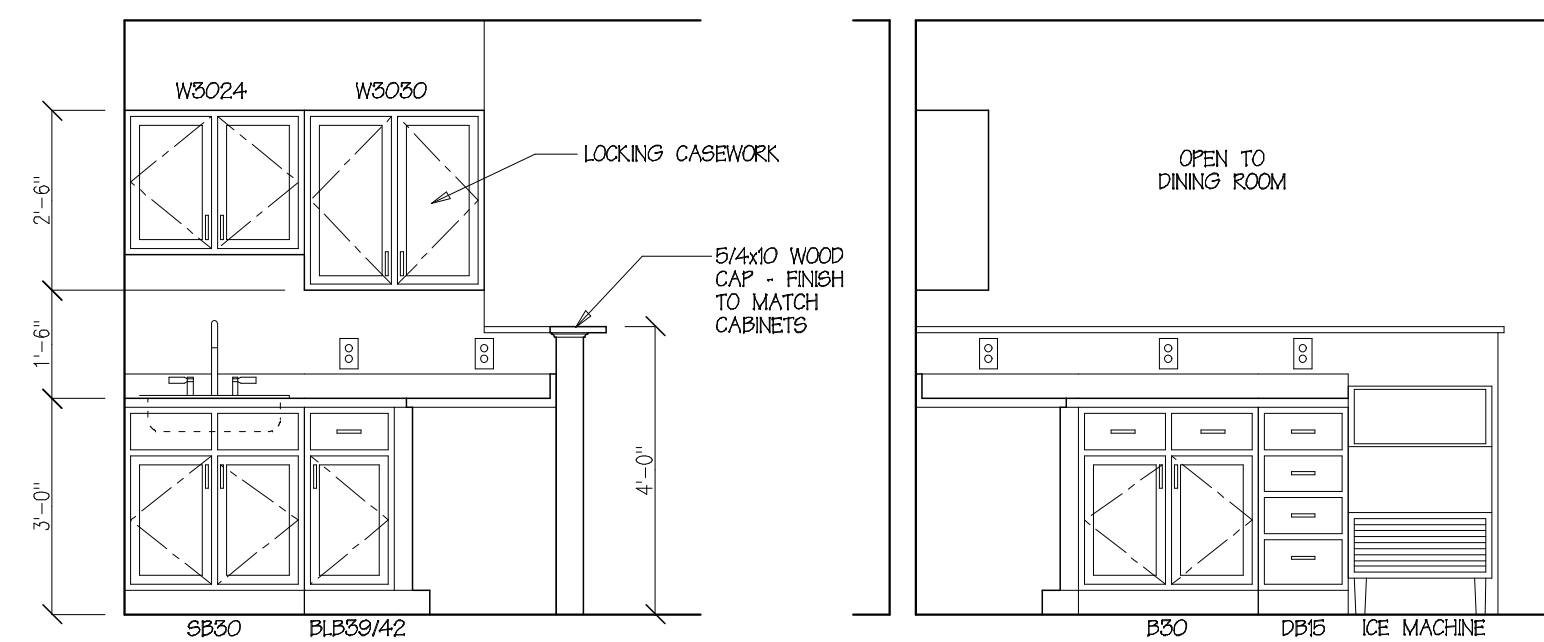


DINING ROOM SERVING AREA ELEVATIONS
Scale: 3/8" = 1' - 0"

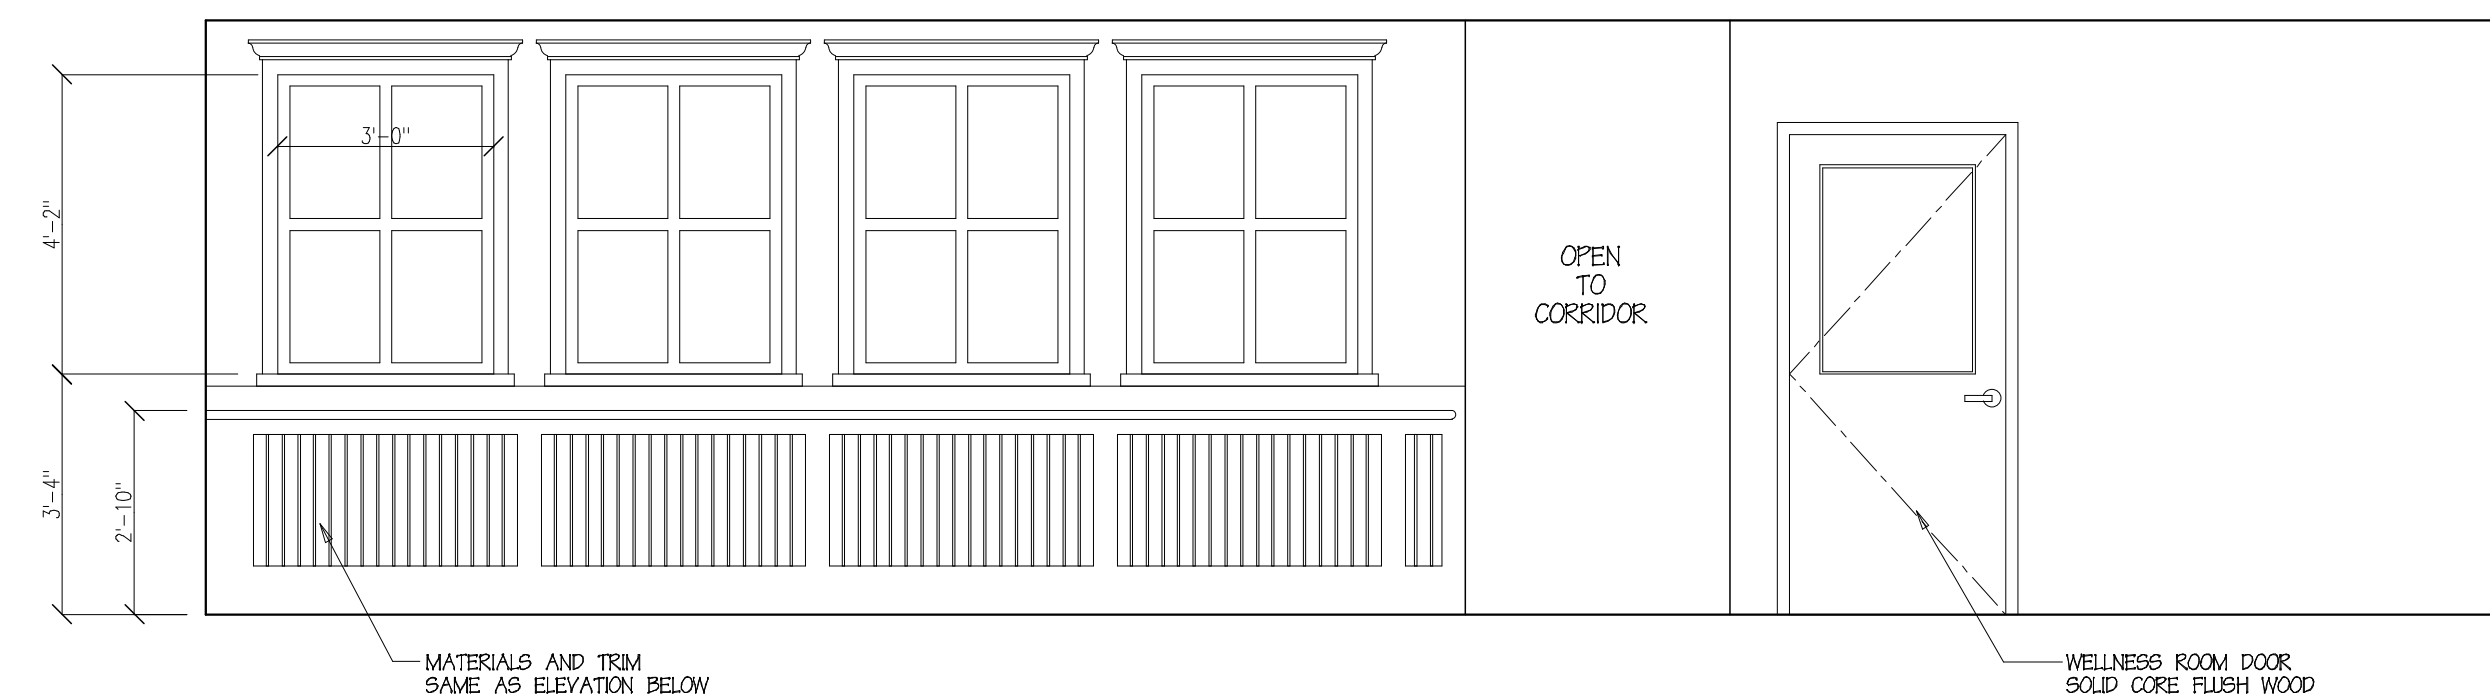


ELEVATION OF RESIDENT STORE WALL FROM DINING ROOM SIDE
Scale: 3/8" = 1' - 0"

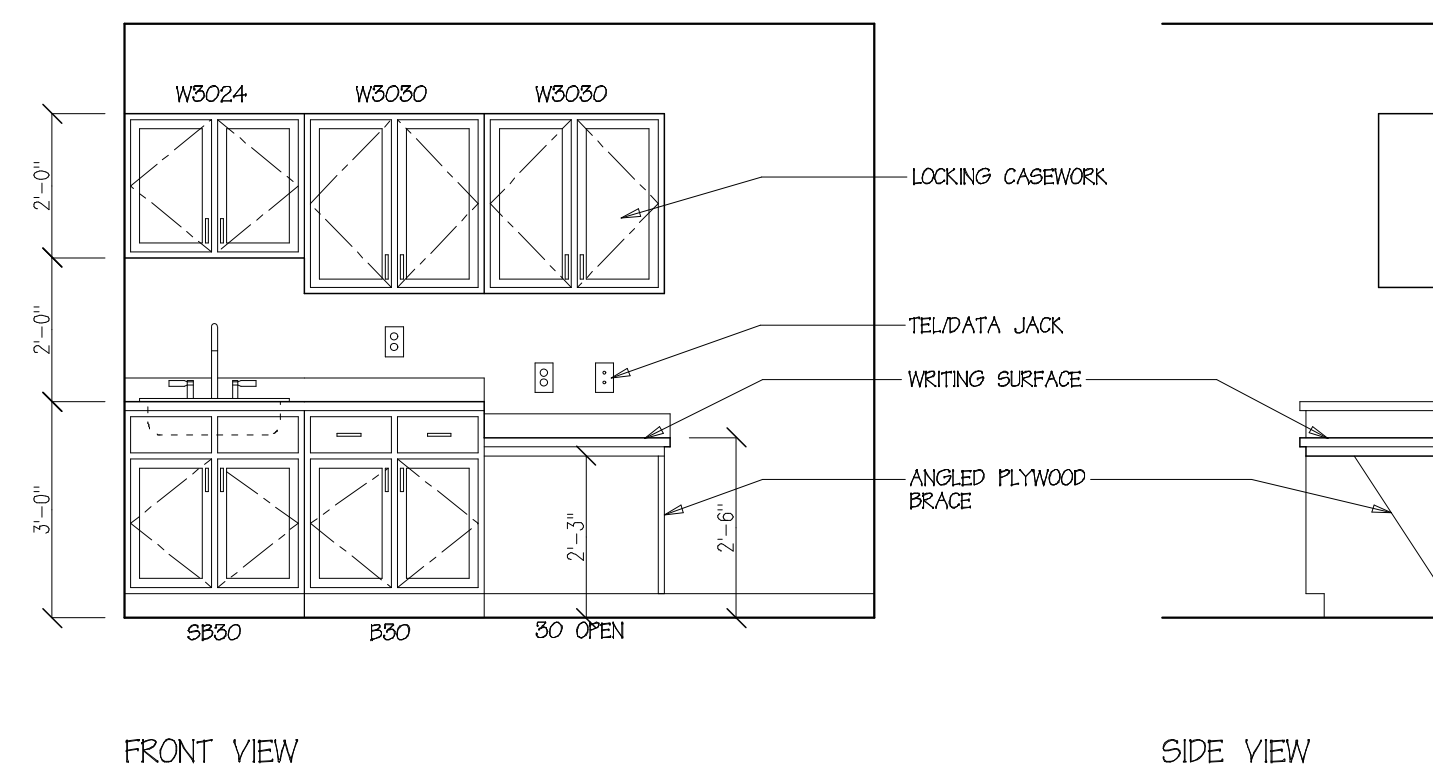

WELLNESS ROOM CASEWORK ELEVATIONS
Scale: 3/8" = 1' - 0"

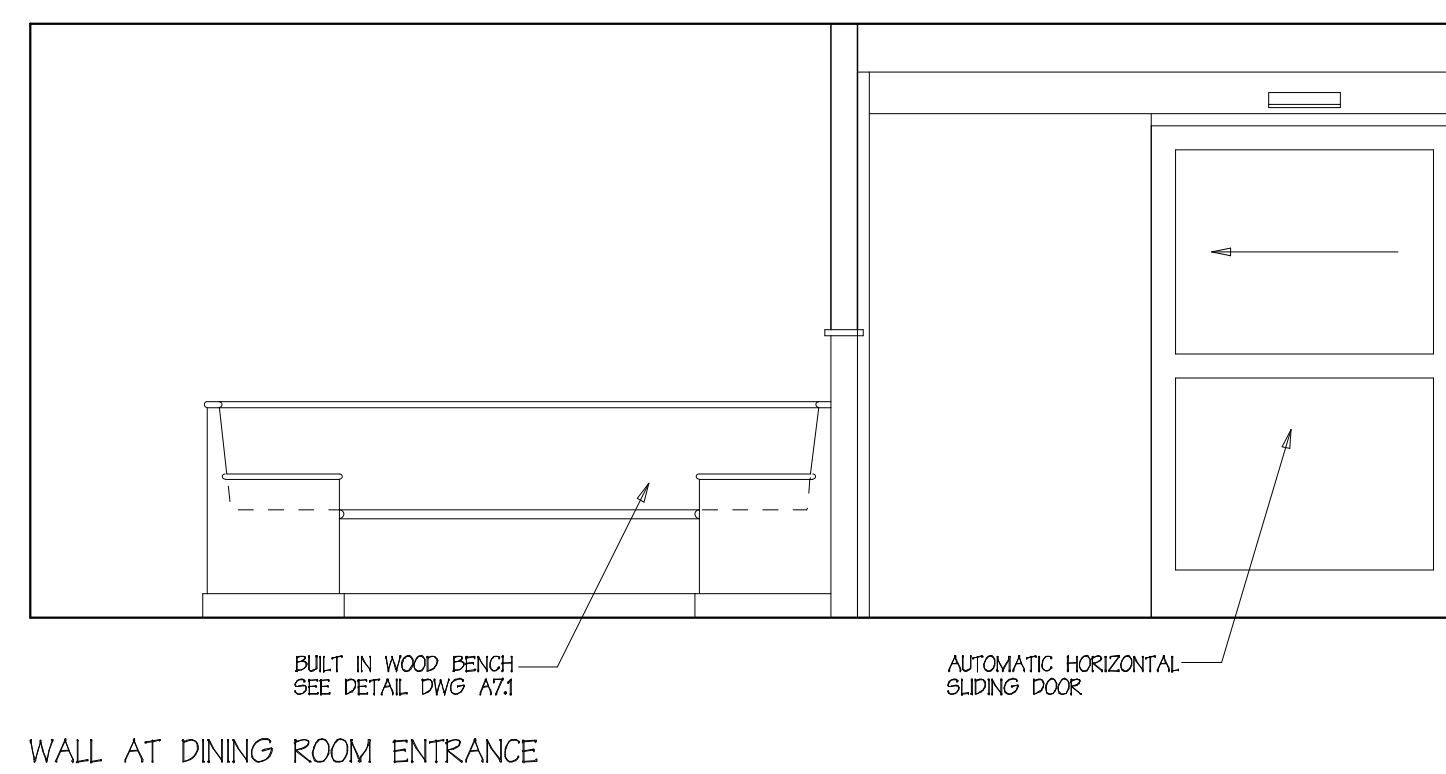

MAIN LOBBY ELEVATIONS
Scale: 3/8" = 1' - 0"

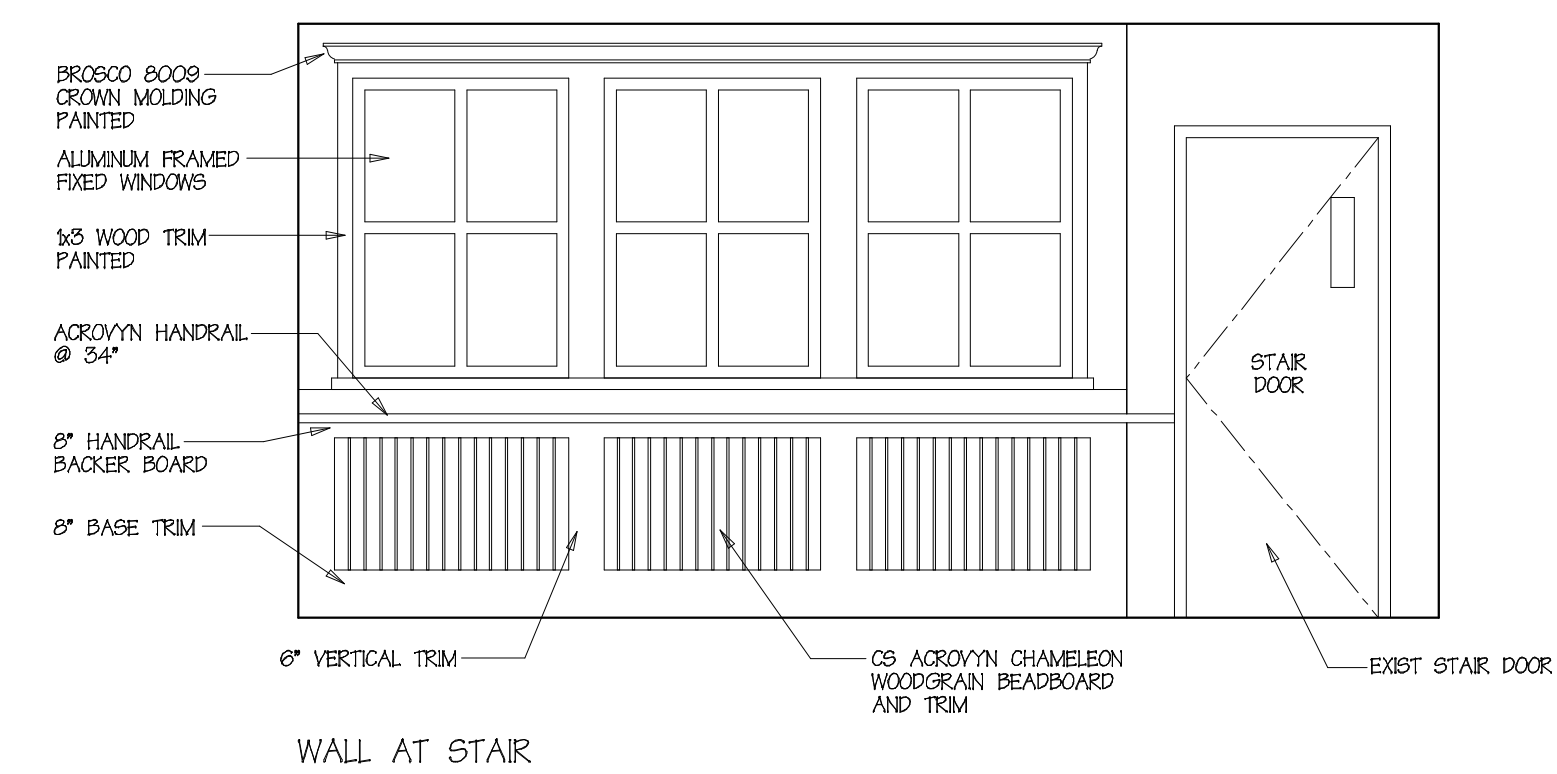

WALL AT STAIR