

Owner:

DIOCESAN  
BUREAU OF  
HOUSING  
880 FOREST AVE  
PORTLAND, ME

Contractor:

DICON  
CONSTRUCTION

510 OCEAN AVE  
PORTLAND, ME

Project:

RENOVATIONS  
TO DEERING  
PAVILION  
880 FOREST AVE  
PORTLAND, ME

Project No: 12404

Drawing Title:  
INTERIOR  
ELEVATIONS

Scale: 3/8" = 1' - 0"


Date: 15 January 2015

Revision Dates:


Rev 1: 17 March 2015

Drawing Number:


A4.1

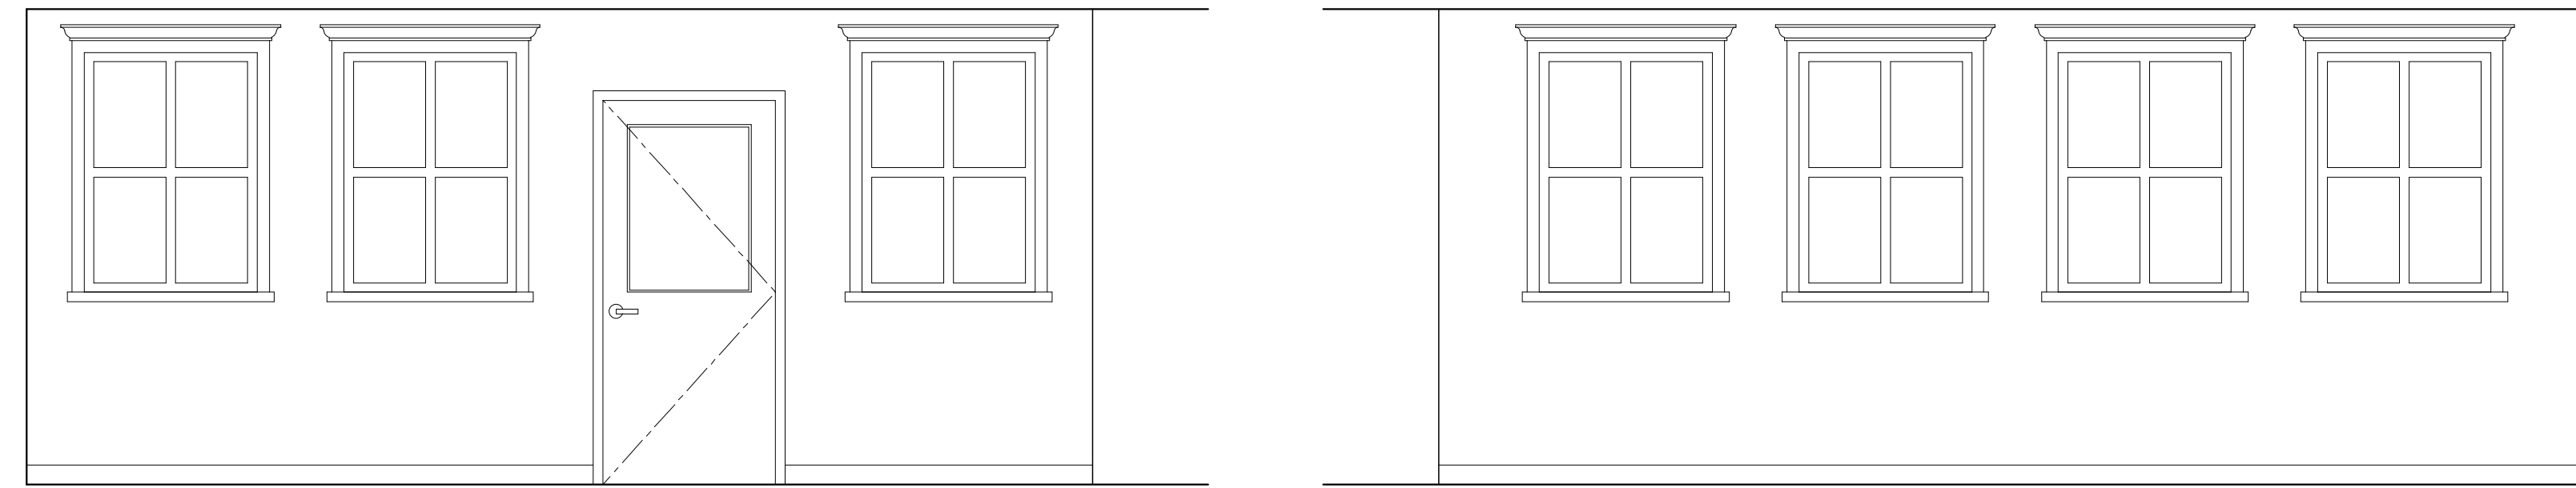


ELEVATIONS OF MEDIA ROOM WALL FROM ACTIVITY ROOM  
Scale: 3/8" = 1' - 0"

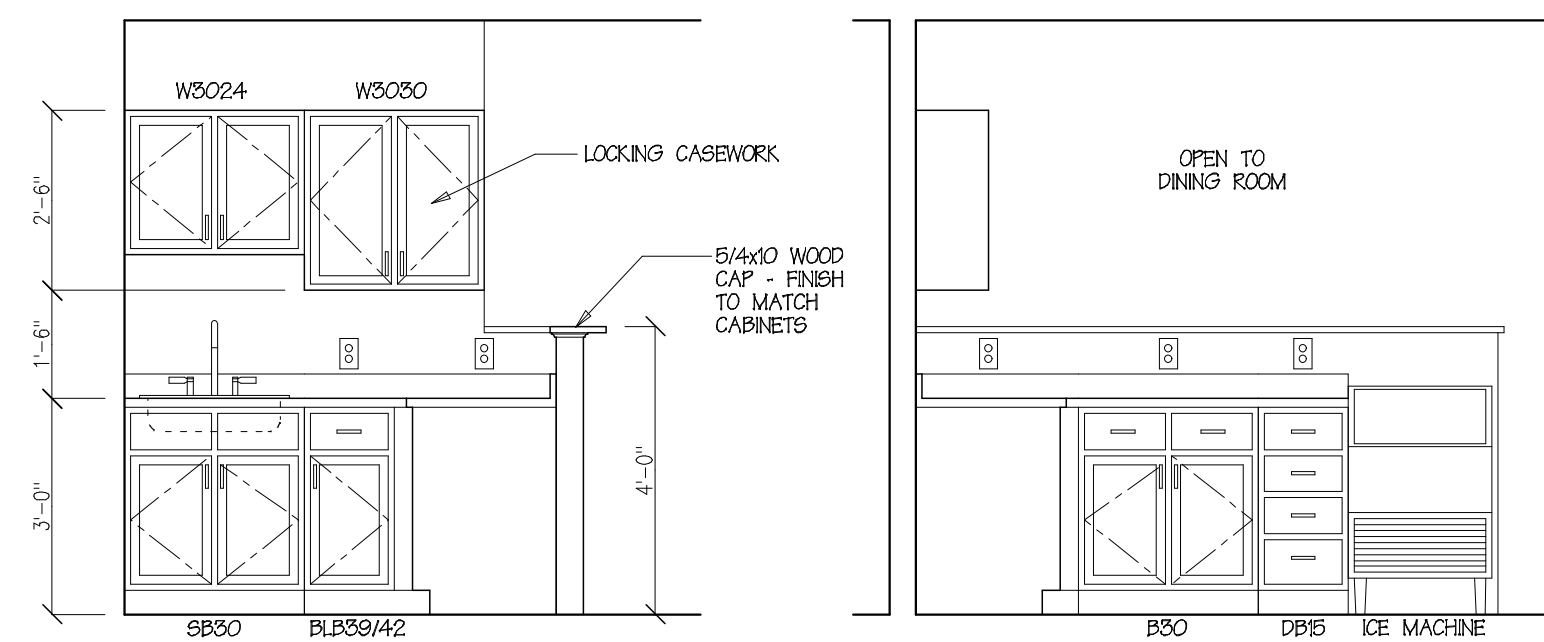


DINING ROOM SERVING AREA ELEVATIONS  
Scale: 3/8" = 1' - 0"

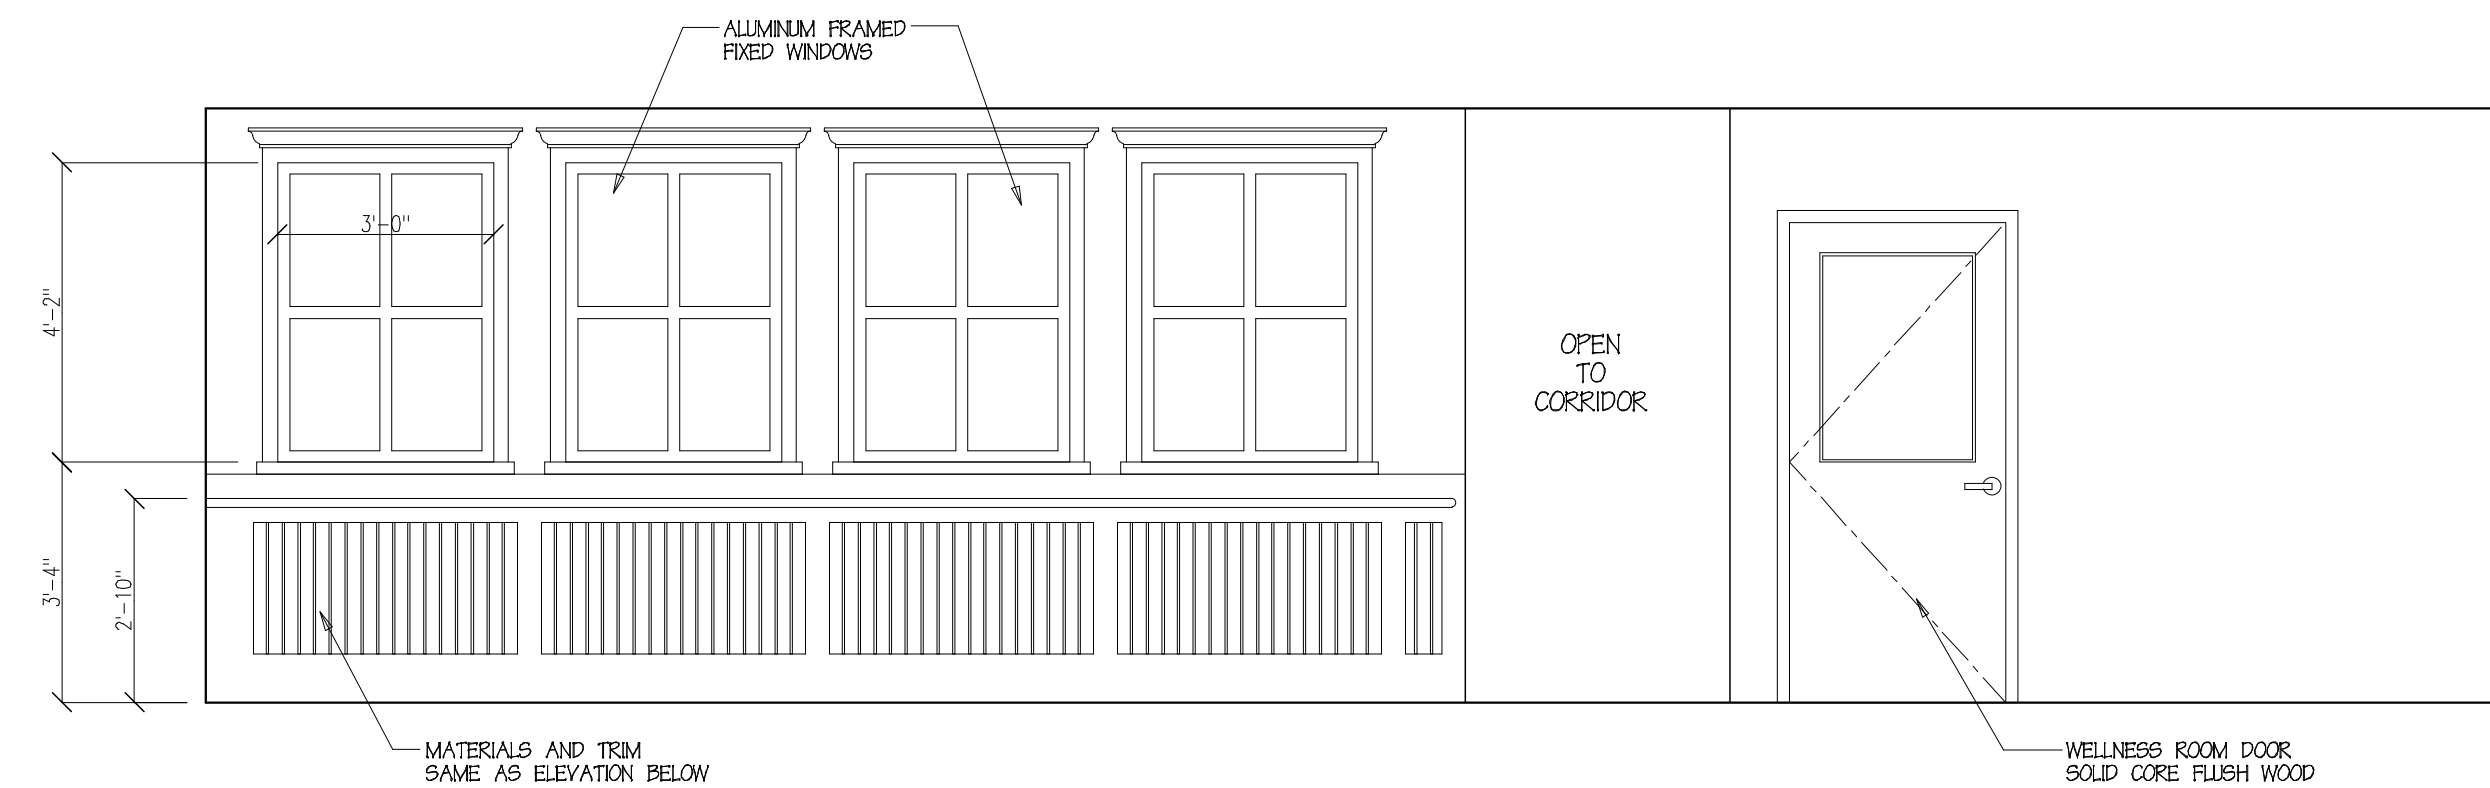

ELEVATION OF RESIDENT STORE WALL FROM DINING ROOM SIDE  
Scale: 3/8" = 1' - 0"

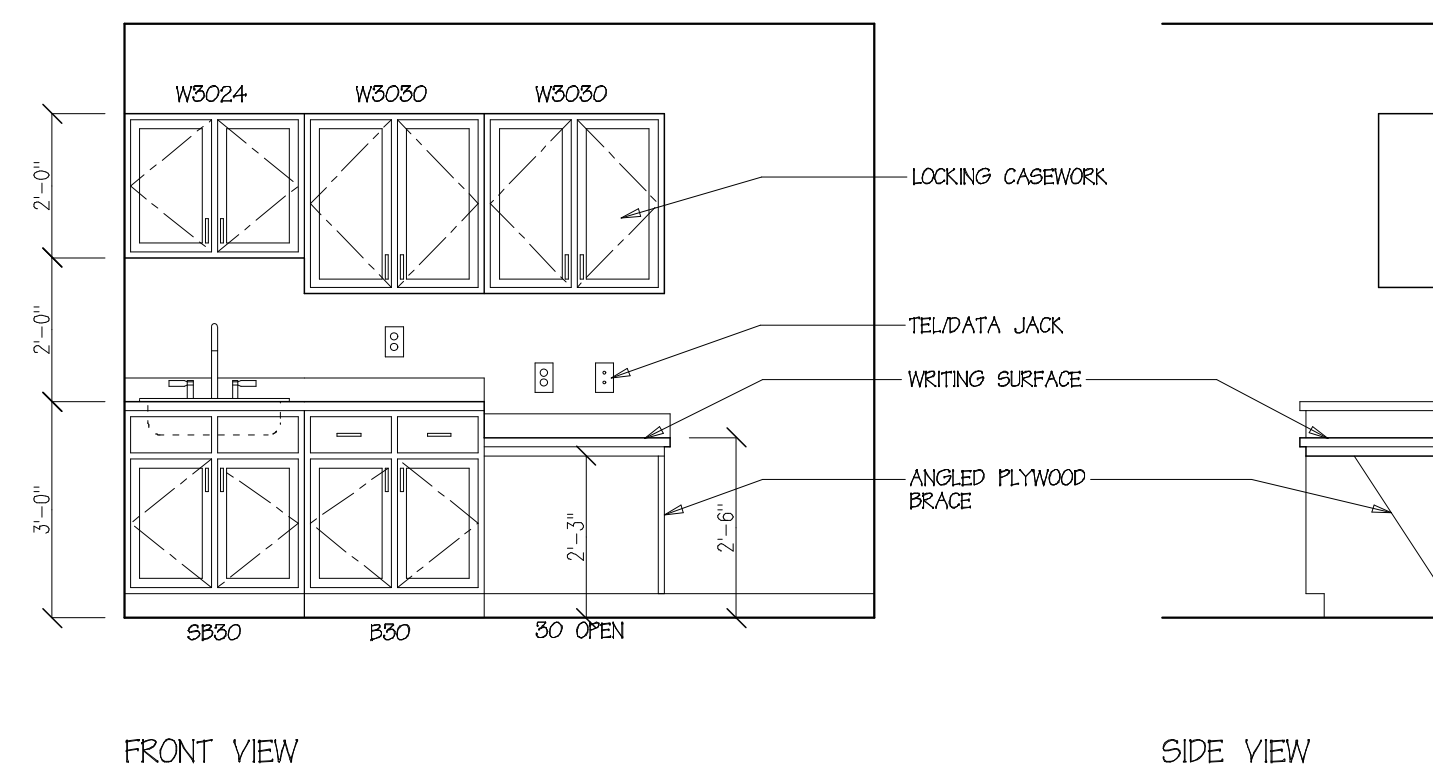

WELLNESS ROOM CASEWORK ELEVATIONS  
Scale: 3/8" = 1' - 0"

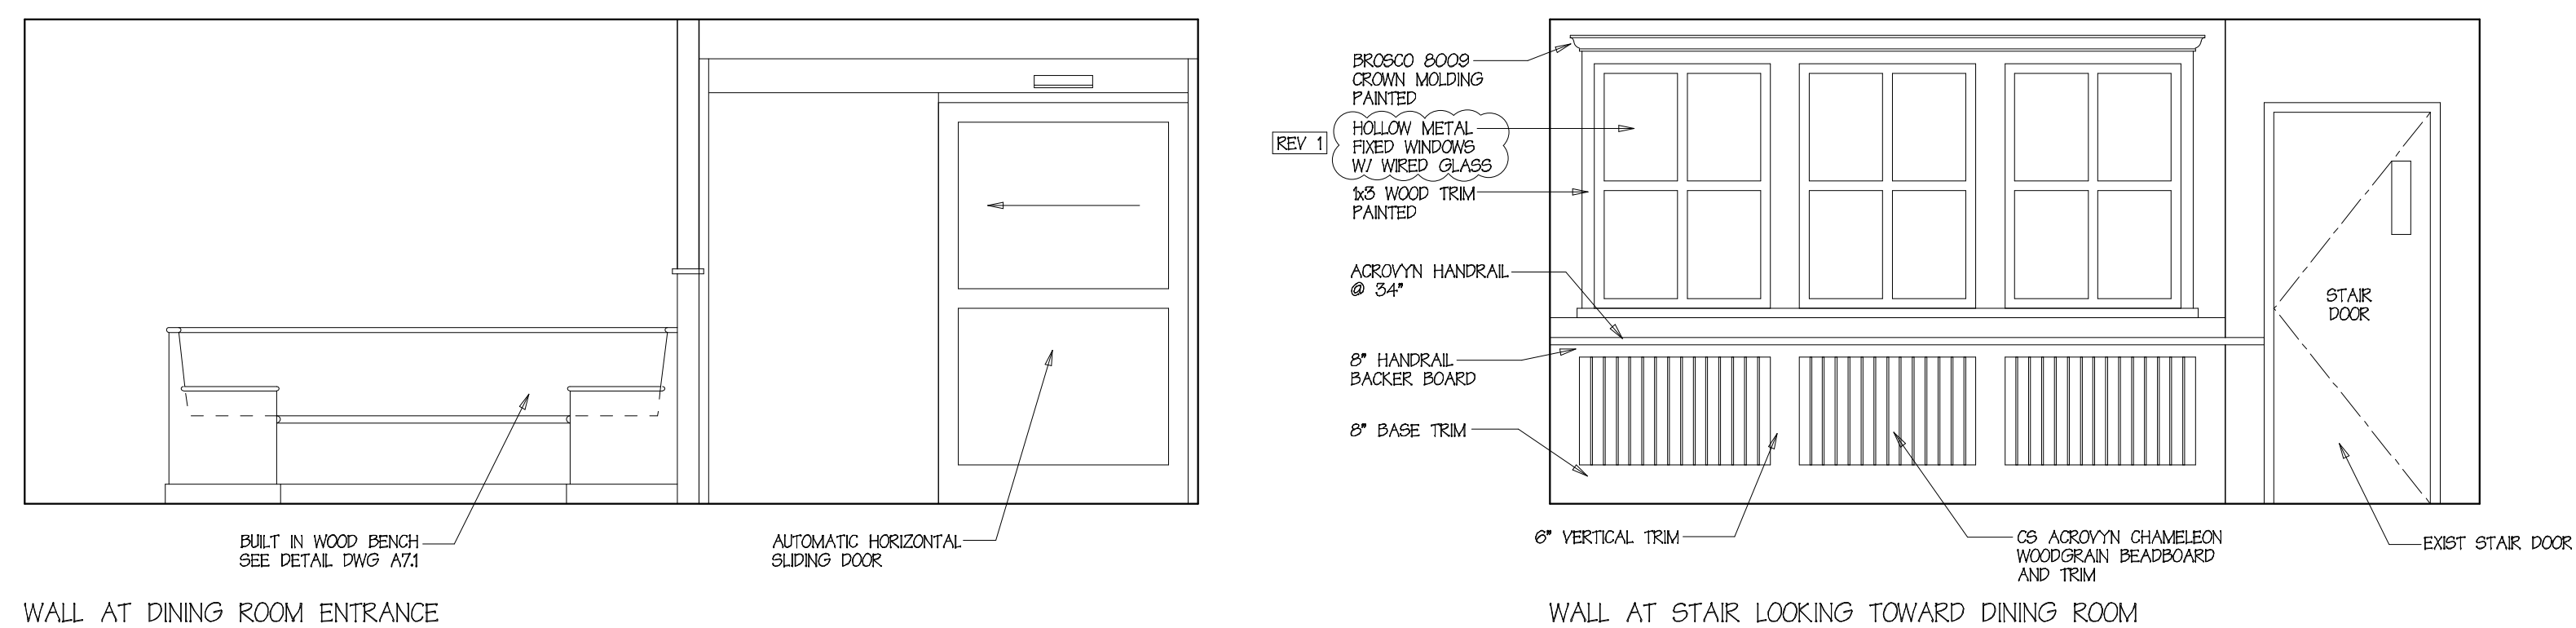

MAIN LOBBY ELEVATIONS  
Scale: 3/8" = 1' - 0"