

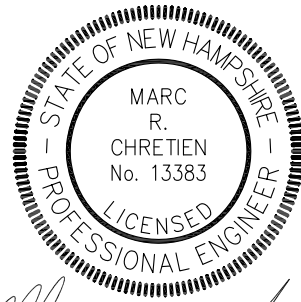



TRUE NORTH
 1
 A-1
COMPOUND PLAN

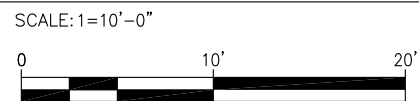

Marc R. Chretien

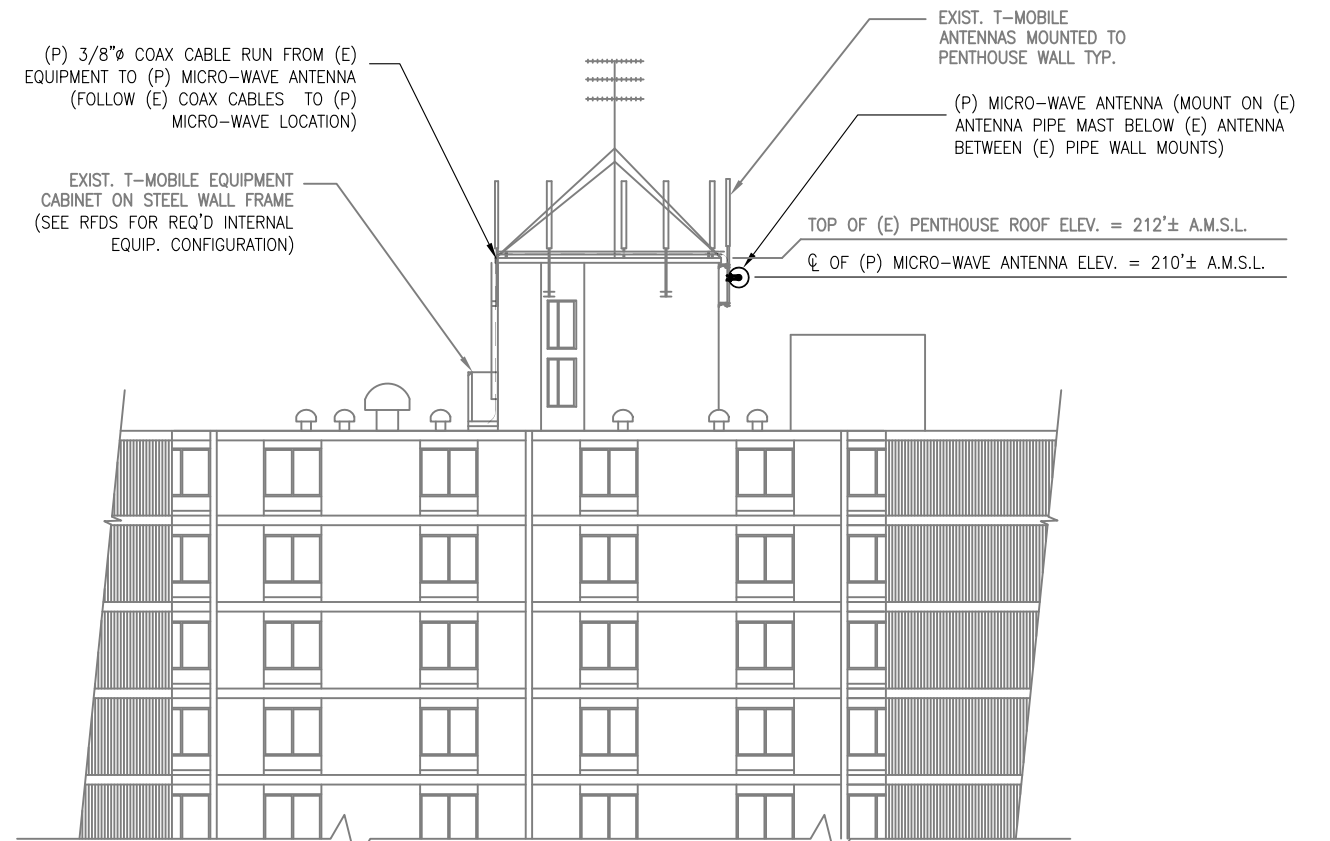

2
 A-1
PARTIAL ELEVATION

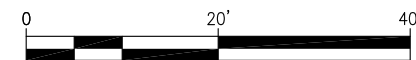

NO.	DATE	REVISIONS	BY	CHK	APP'D
1	12/03/15	CONSTRUCTION REVISED	DD	SNA	SNA
0	11/06/15	CONSTRUCTION	DD	SNA	SNA

SCALE: AS SHOWN DESIGNED BY: SNA DRAWN BY: DD

T-MOBILE		
COMPOUND PLAN & ELEVATION		
JOB NUMBER	DRAWING NUMBER	REV
4DN2202A	A-1	0