

Owner:
**Diocesan Bureau
of Housing LLC**

PO BOX 11539
Portland, Maine 04104-7539
TEL. 207-773-6471

Client:

**Deering Pavilion
Renovations**

Portland, Maine

Project No: 08441

Drawing Title:
**ENTRY VEST.
ELEVATION AND
WIND LOADING**



Scale: AS NOTED
Date: May 20, 2010

Revisions:

- △
- △
- △
- △
- △

Drawing Number:

A3.06

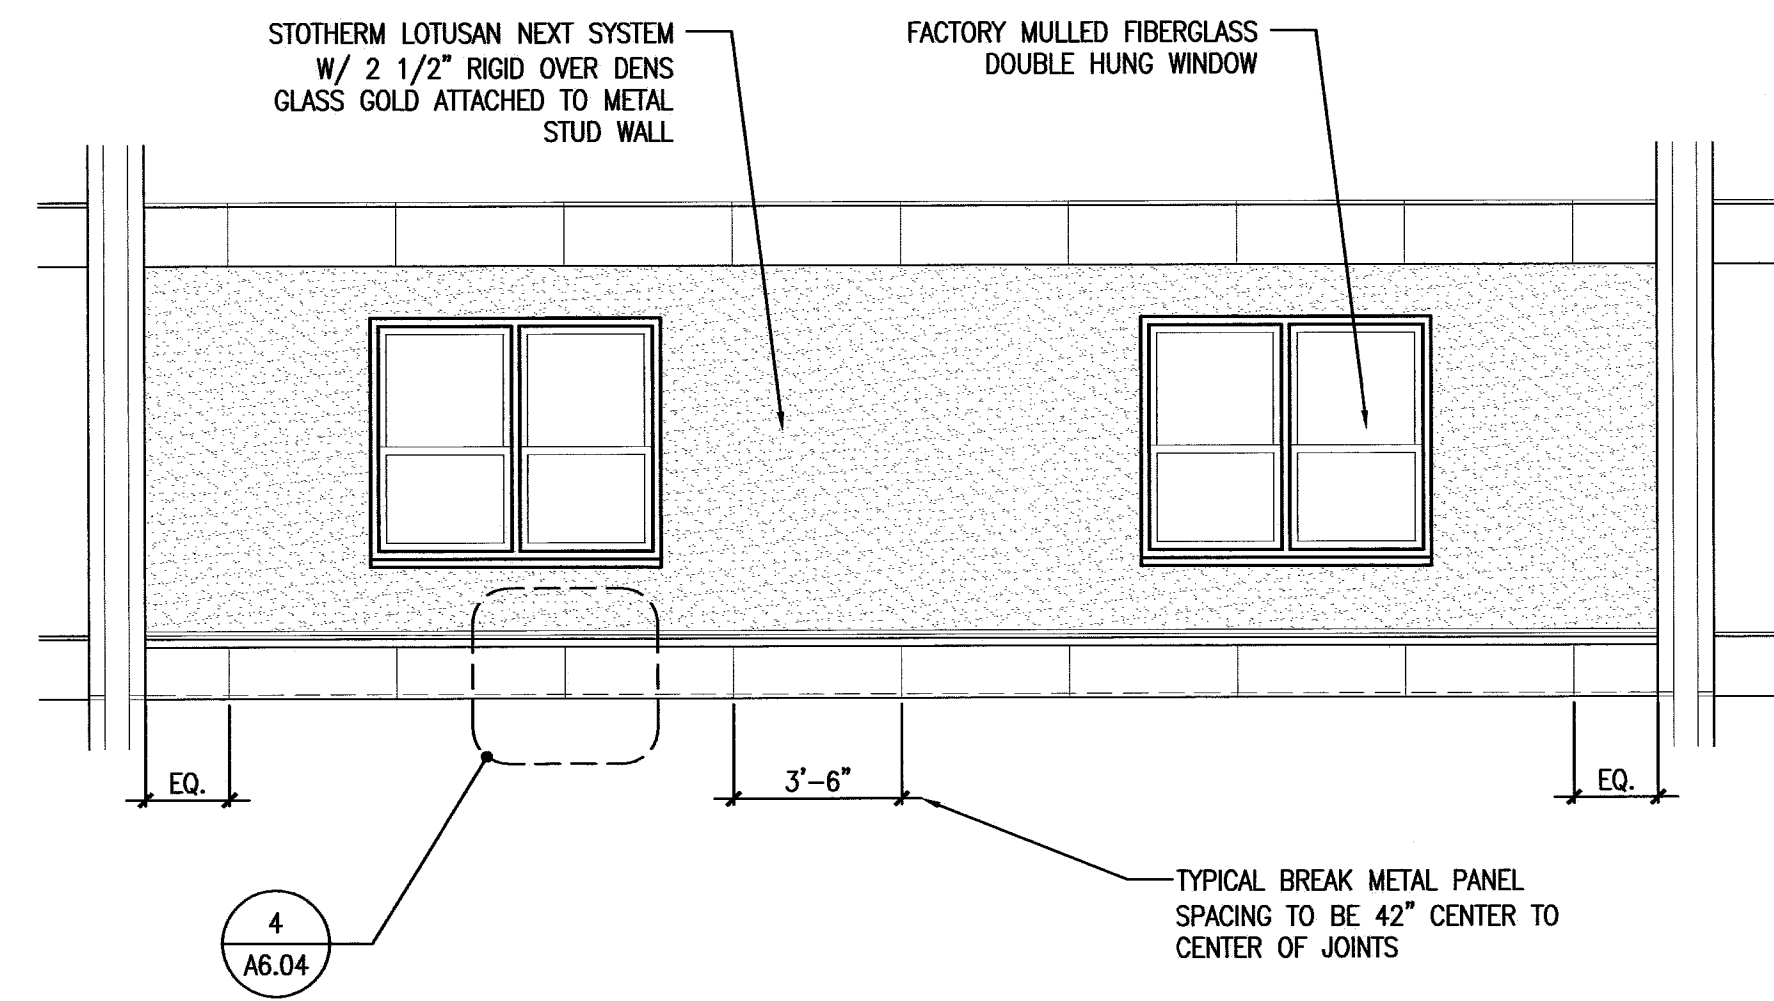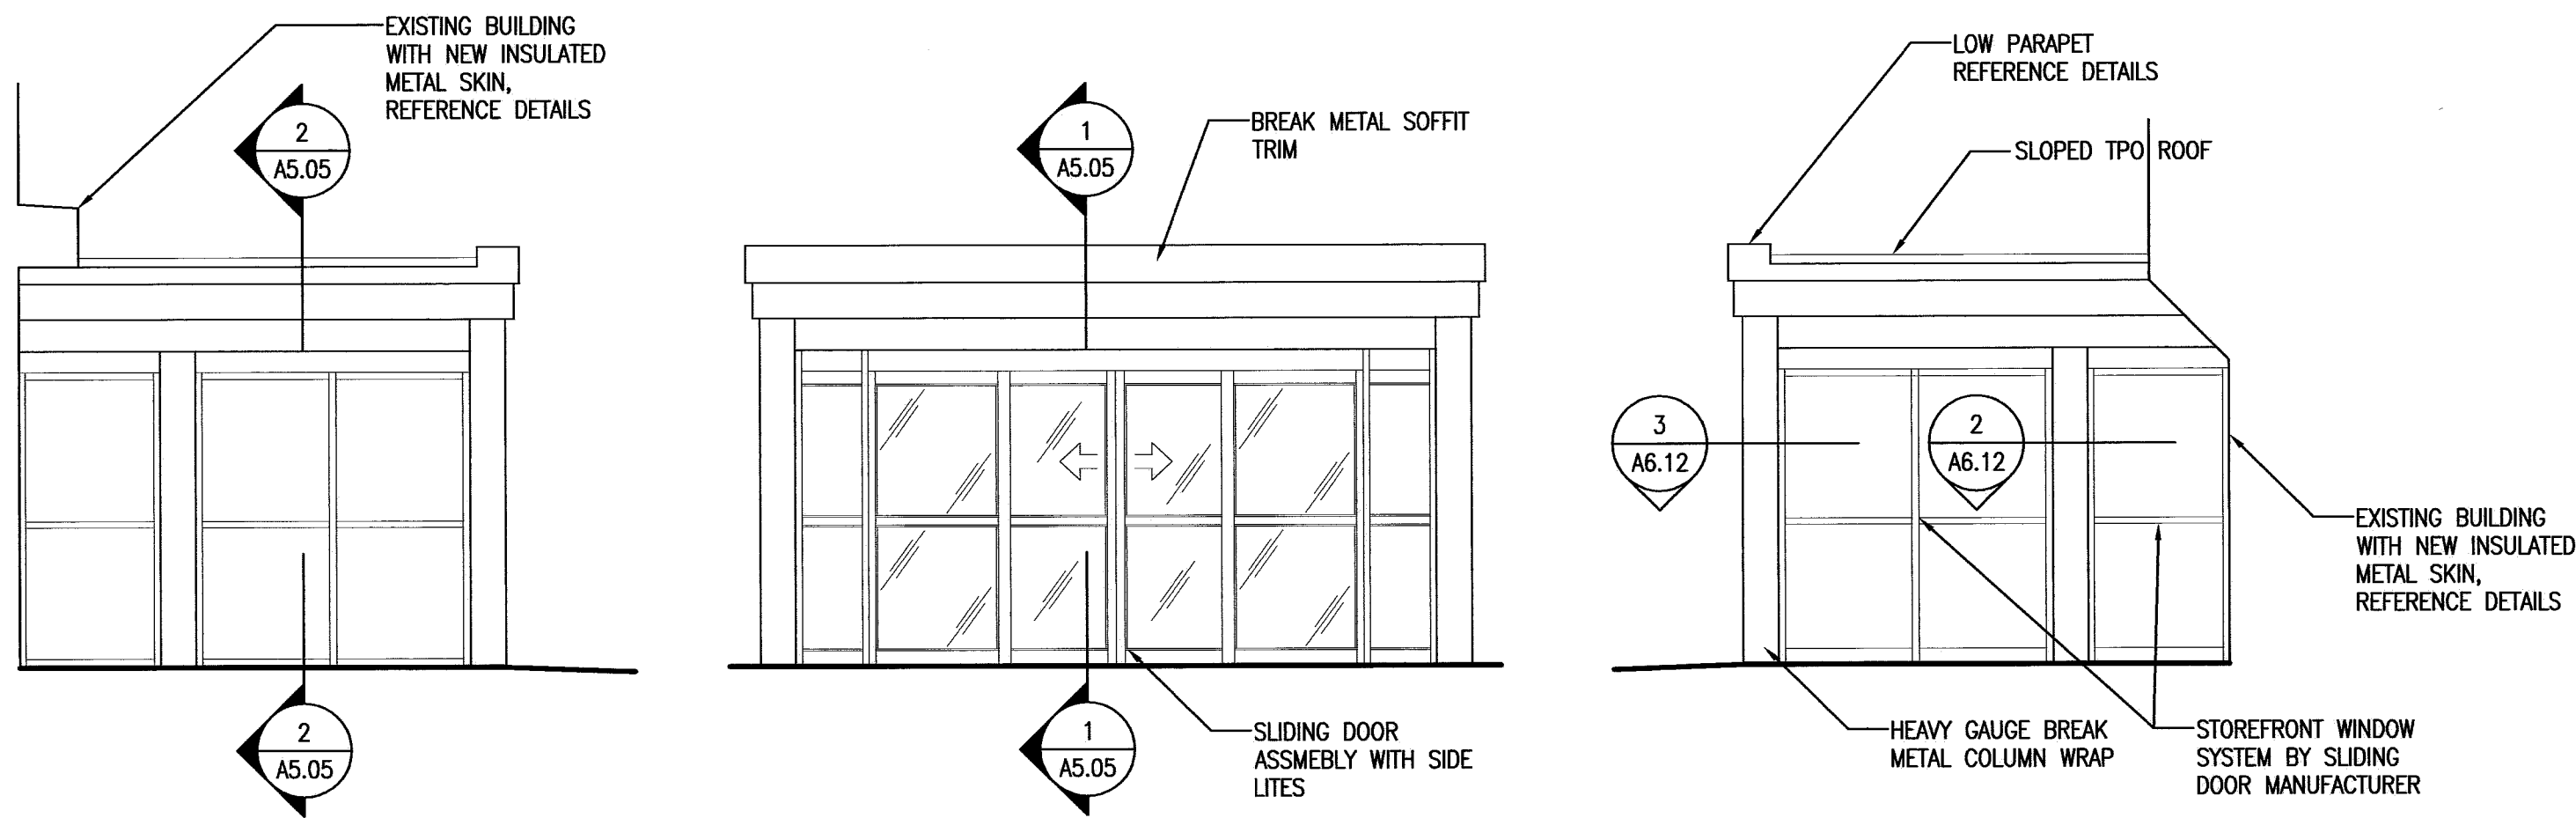


3 ENTRY VESTIBULE ELEVATIONS

SCALE: 1/4" = 1'-0"

2 TYPICAL ELEVATION BAY

SCALE: 1/4" = 1'-0"

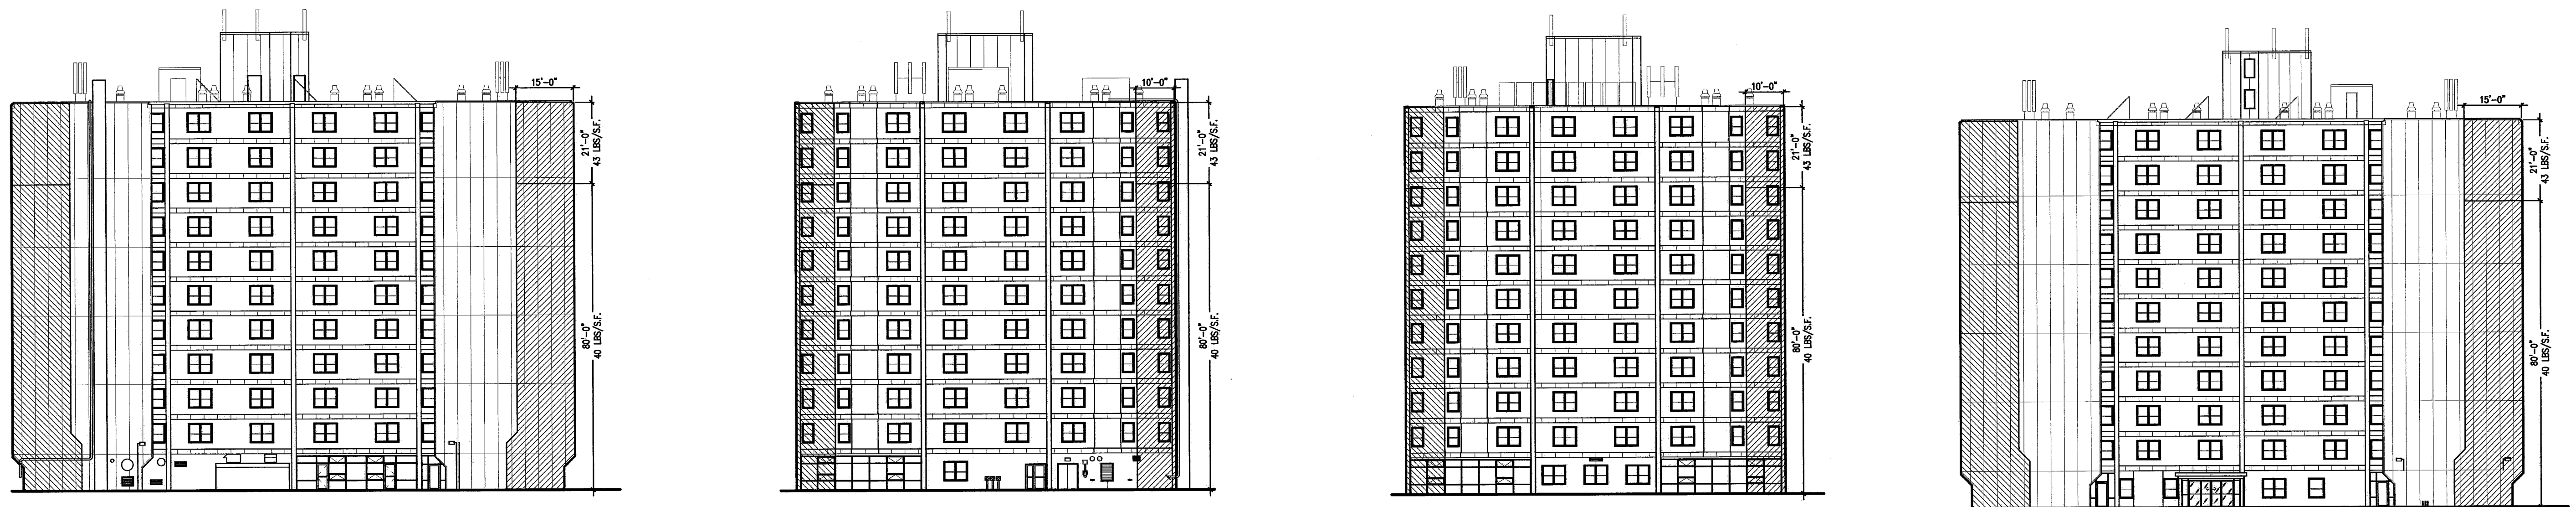

1 BUILDING DESIGN PRESSURE DIAGRAM

NTS