




CWS  
Architects

Architecture  
Space Planning  
Value Design

434 Cumberland Avenue  
Portland, ME 04101  
Phone: (207)774-4441  
Fax: (207)774-4016  
www.CWSarch.com

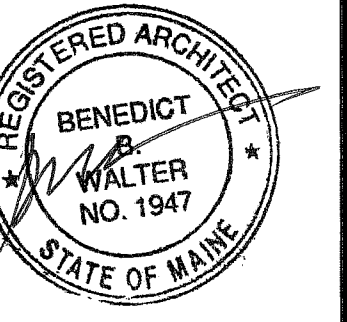

Owner:  
**Diocesan Bureau of Housing LLC**  
PO BOX 11559  
Portland, Maine 04104-7559  
TEL. 207-773-6471

Client:

**Deering Pavilion Renovations**

Portland, Maine

Project No: 08441

Drawing Title:

**ENTRY VESTIBULE SECTIONS**

Scale: AS NOTED


Date: May 20, 2010

Revisions:

- △
- △
- △
- △
- △
- △


Drawing Number:

**A5.05**

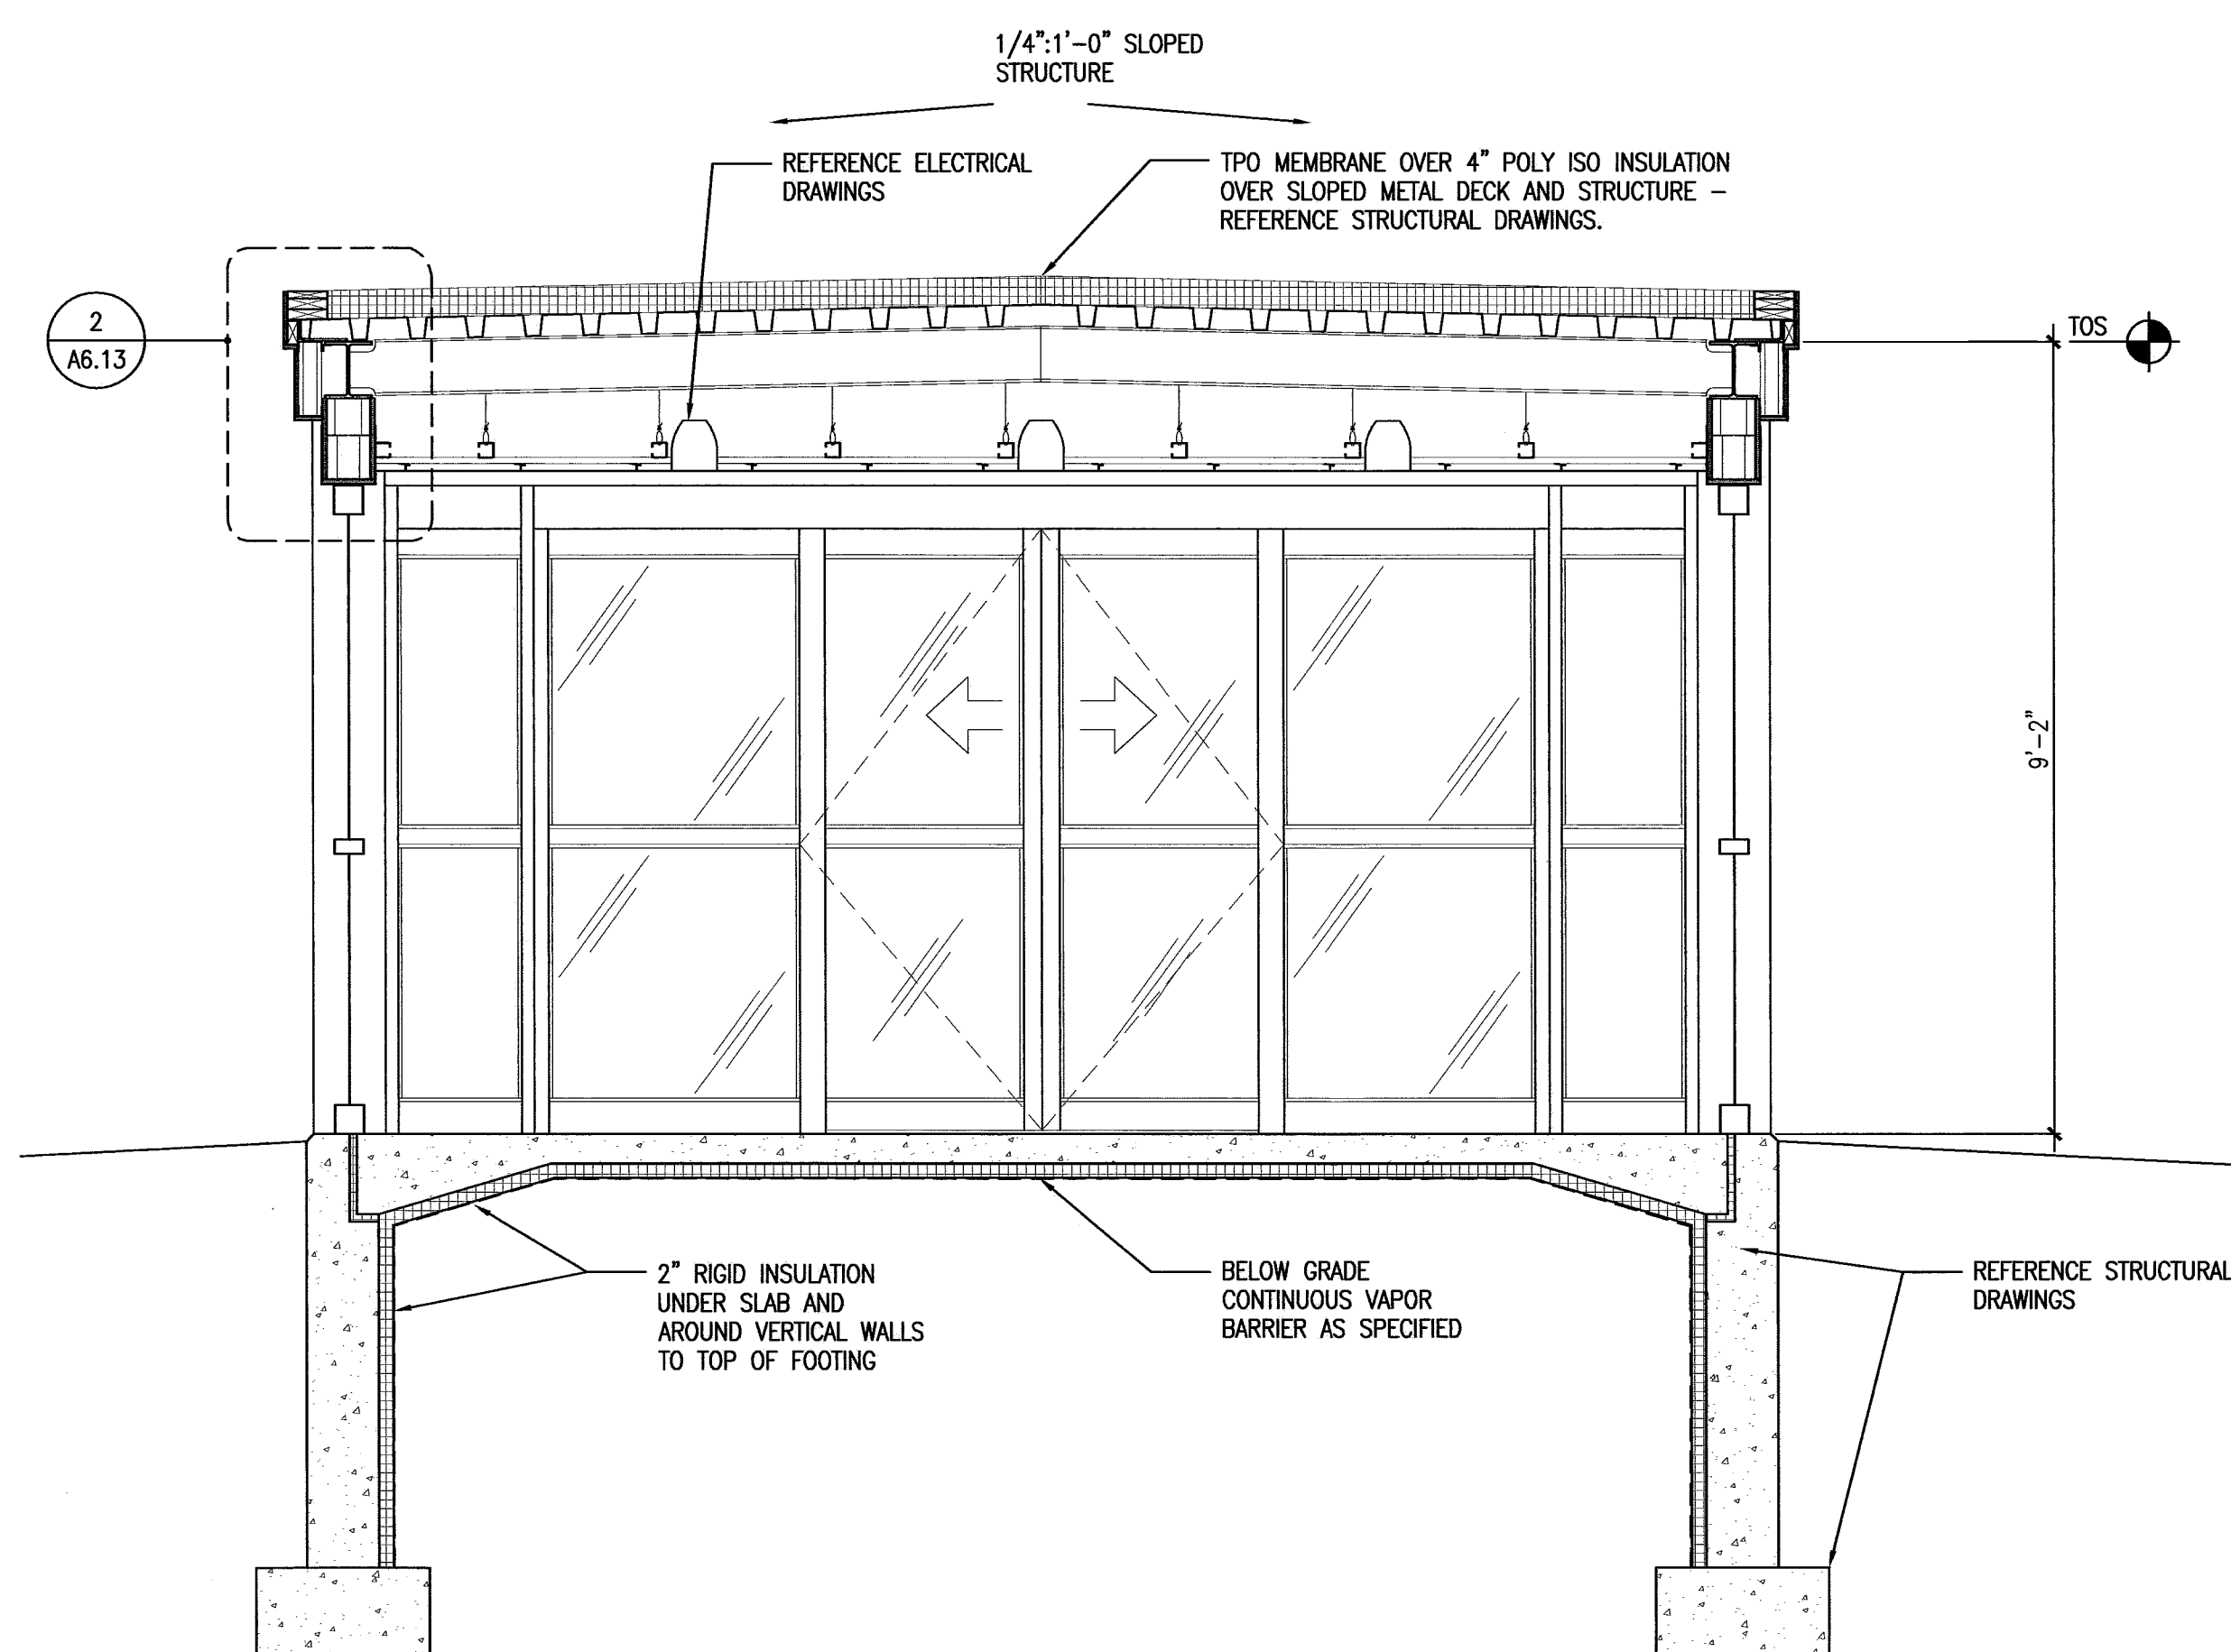

**2** ENTRY VESTIBULE SECTION

SCALE: 1/2"=1'-0"

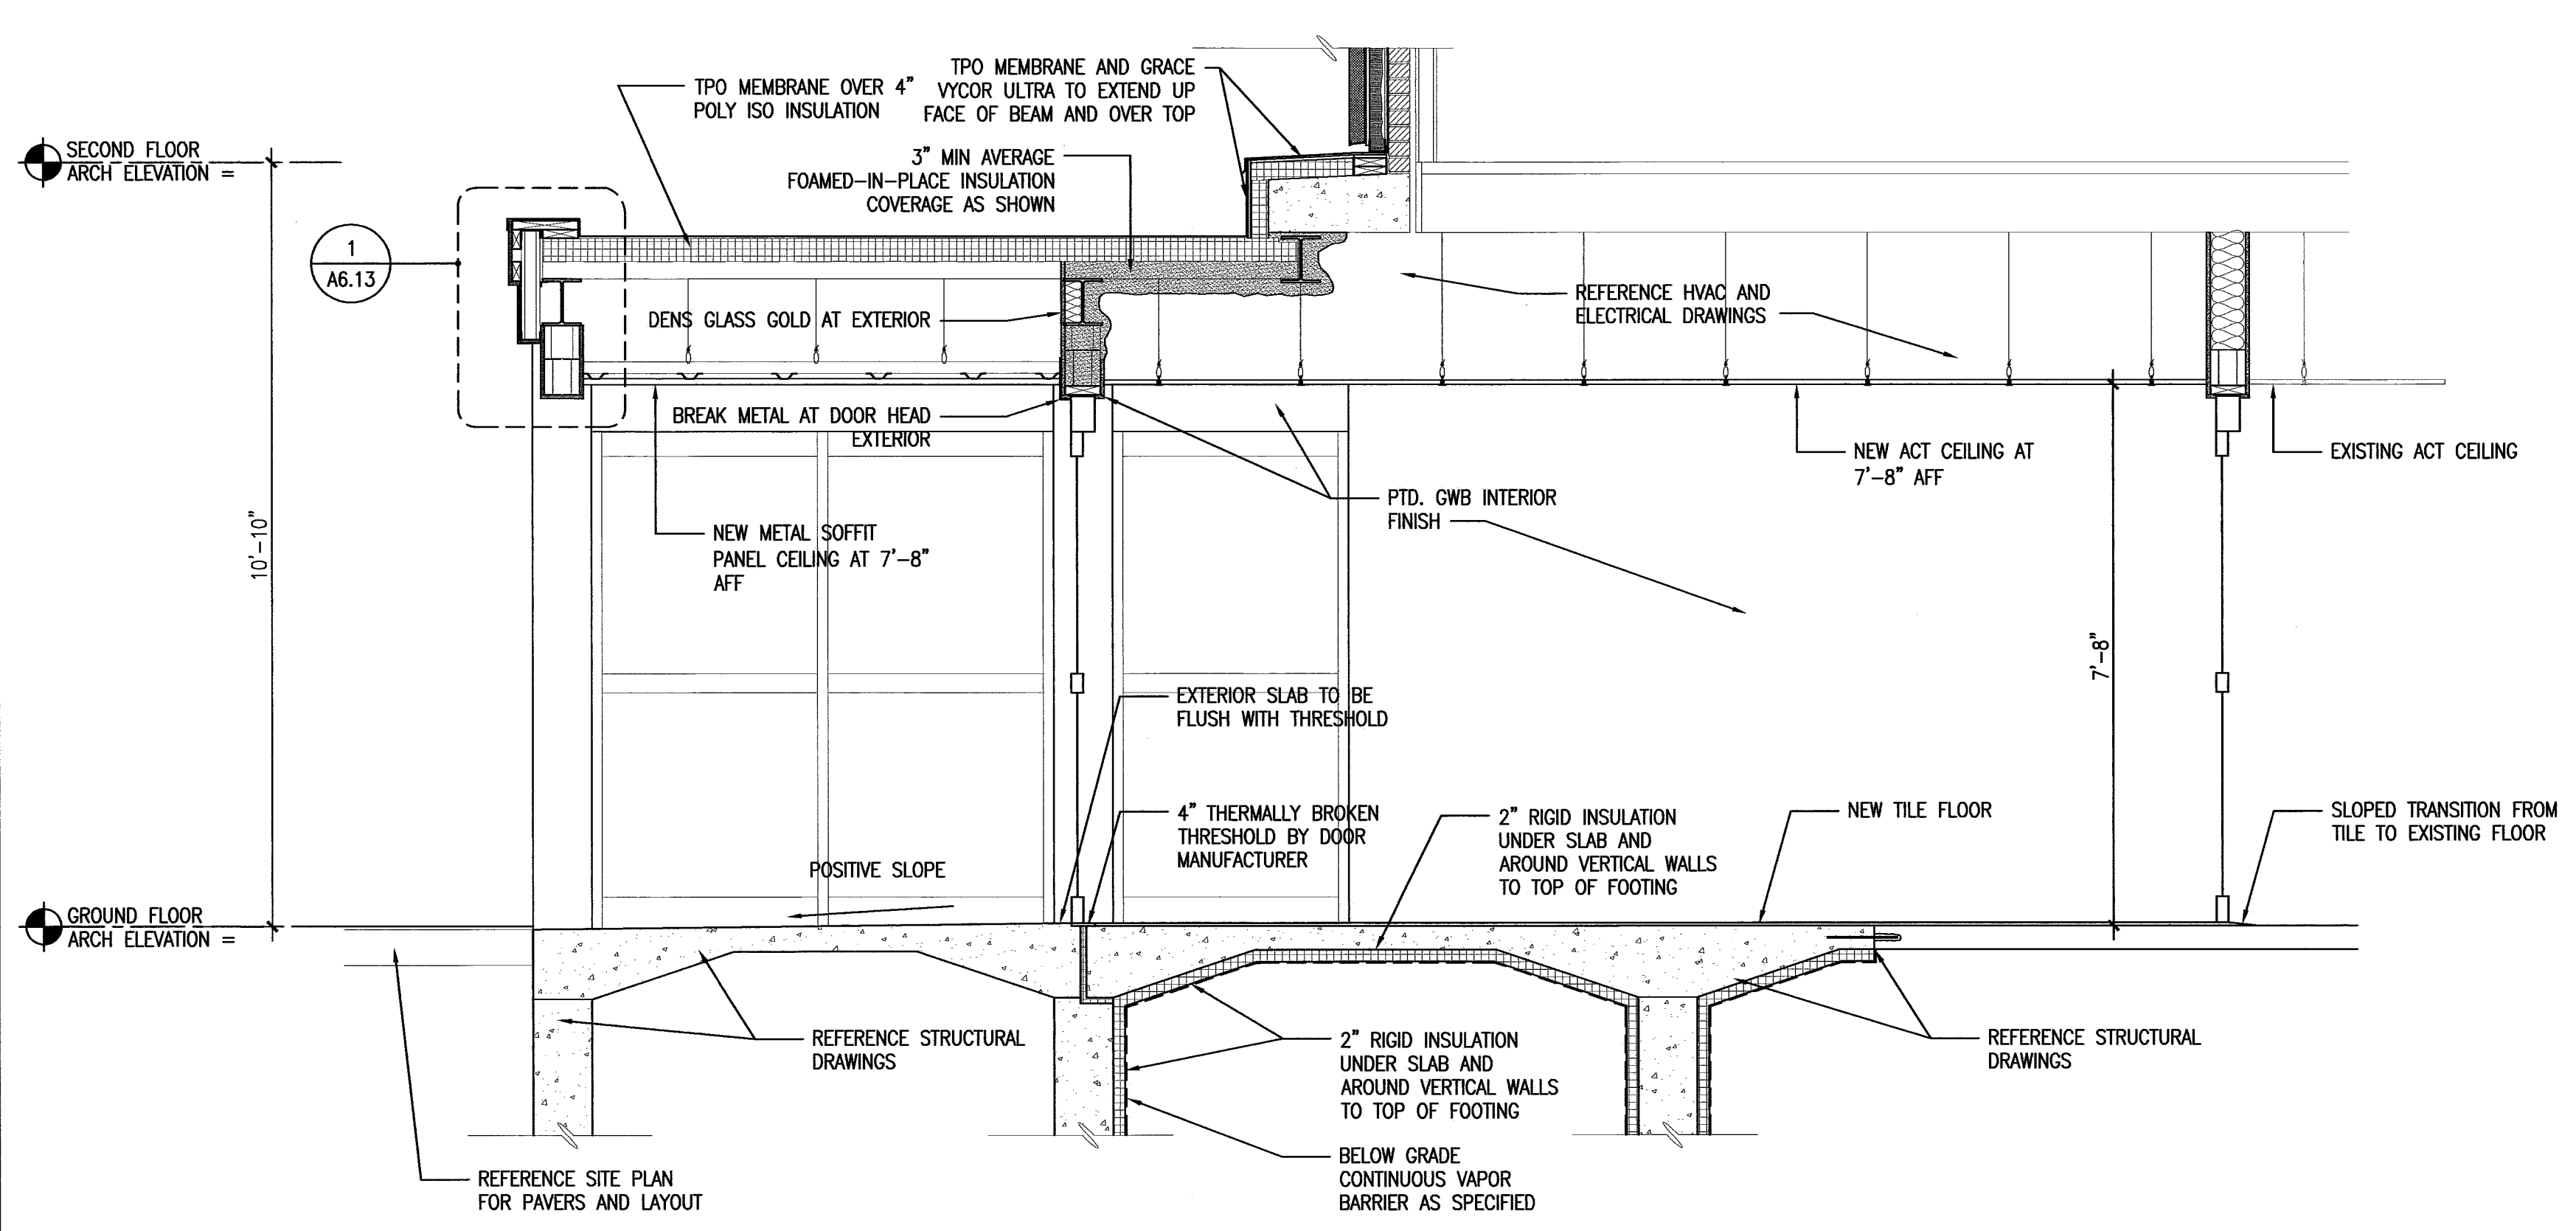

**1** ENTRY VESTIBULE SECTION

SCALE: 1/2"=1'-0"

PRINTED DRAWINGS