


**1** ROOF EDGE DETAIL

SCALE: 3"=1'-0"


**3** FIRST TO SECOND FLOOR BEAM DETAIL

SCALE: 3"=1'-0"

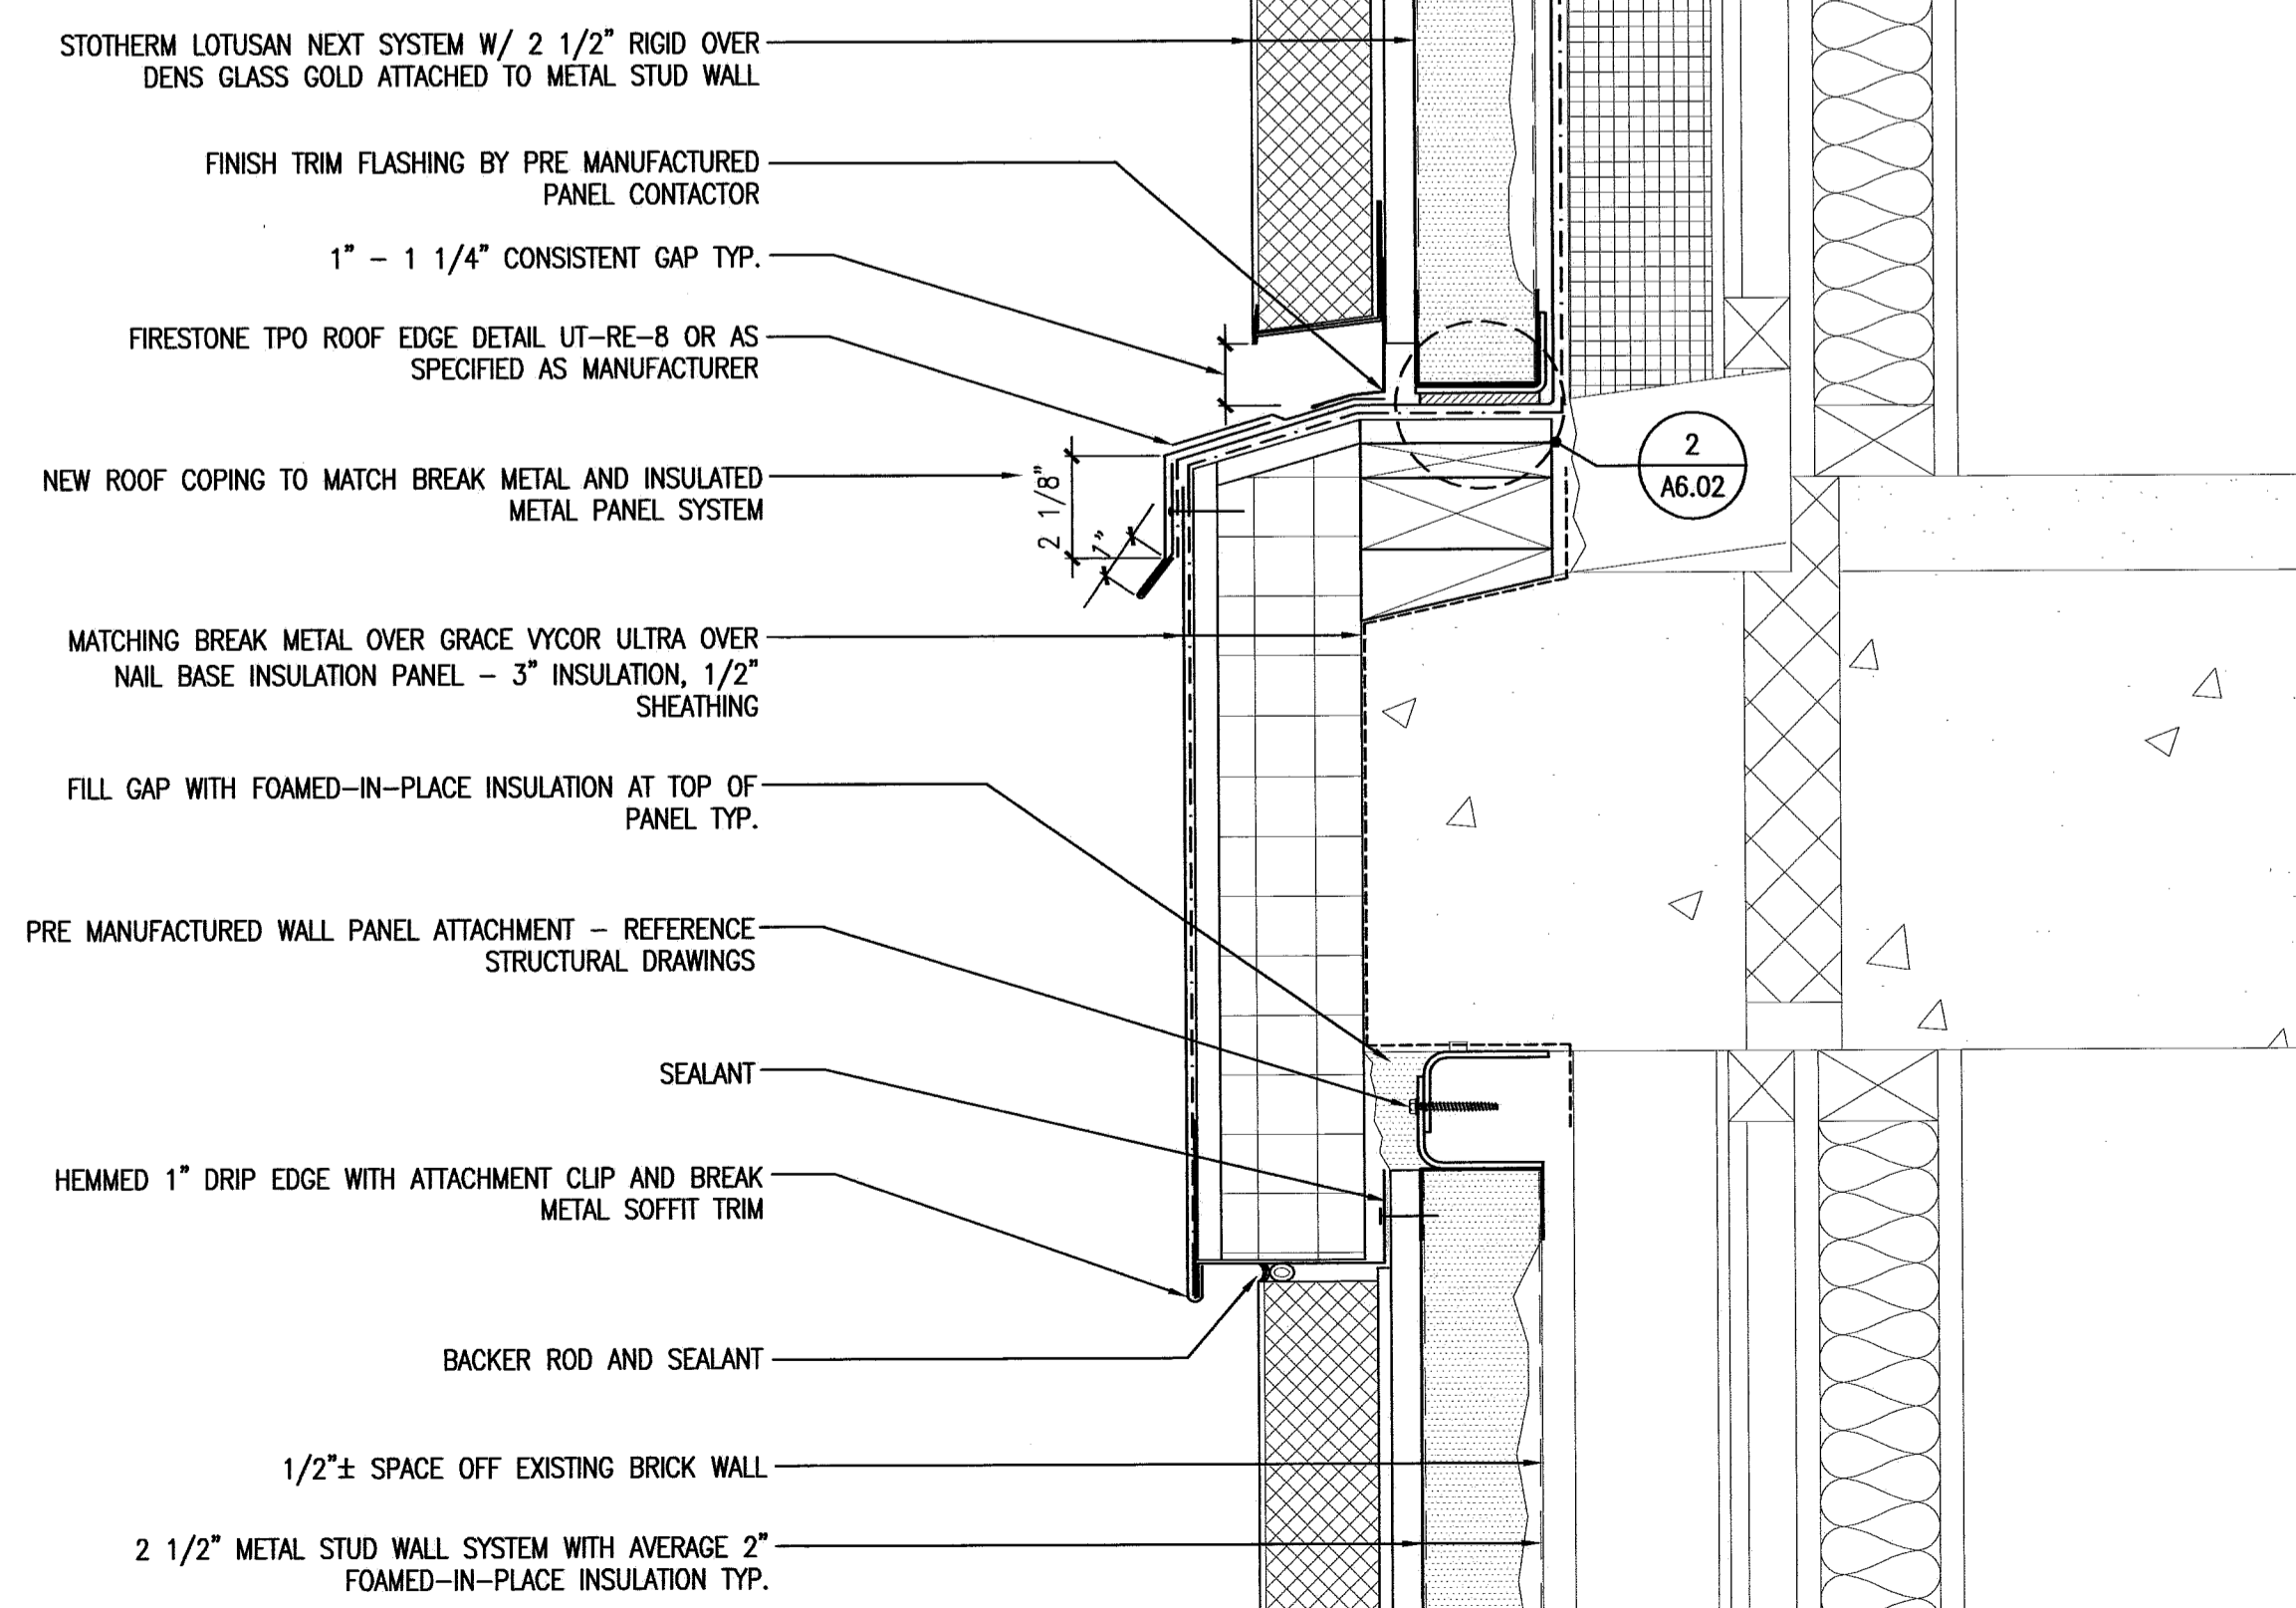

**2** SECOND TO ELEVENTH FLOOR BEAM DETAIL

SCALE: 3"=1'-0"

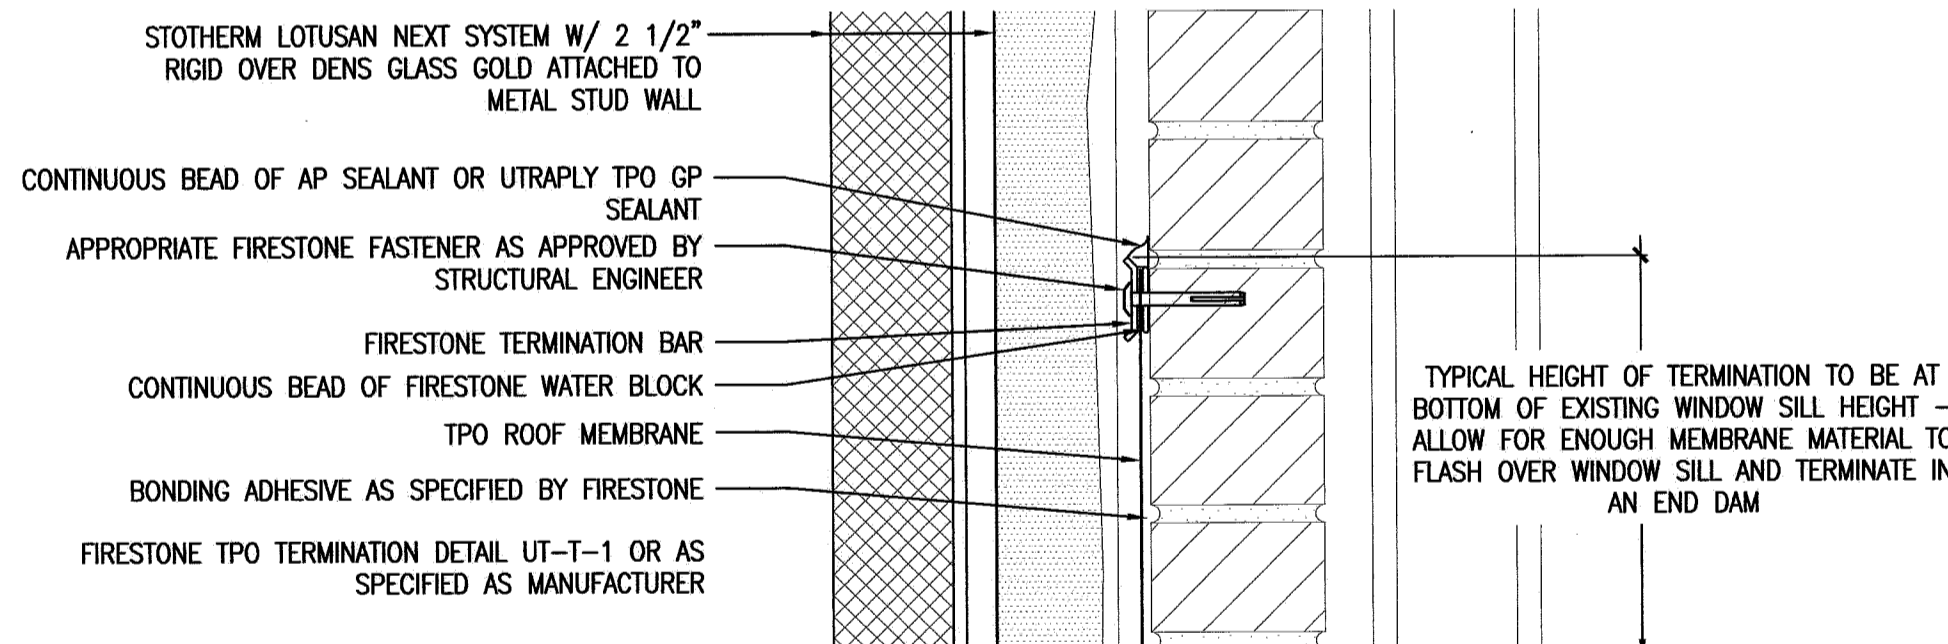

**4** TYPICAL TPO MEMBRANE TERMINATION DETAIL @ BRICK AND CONCRETE WALLS

SCALE: 3"=1'-0"

**5**

SCALE: 3"=1'-0"

**CWS Architects**

Architecture  
Space Planning  
Value Design

434 Cumberland Avenue  
Portland, ME 04101  
Phone: (207)774-4441  
Fax: (207)774-4016  
www.CWSarch.com

REGISTERED ARCHITECT  
BENEDICT B. WALTER  
NO. 1947  
STATE OF MAINE

Owner:  
**Diocesan Bureau of Housing LLC**

PO BOX 11559  
Portland, Maine 04104-7559  
TEL. 207-773-6471

Client:

**Deering Pavilion Renovations**

Portland, Maine

Project No: 08441

Drawing Title:  
**EXTERIOR DETAILS**

Scale: AS NOTED  
Date: May 20, 2010  
Revisions:

Drawing Number:  
**A6.03**