



**1** METL-SPAN PANEL ROOF EDGE DETAIL

SCALE: 3"=1'-0"

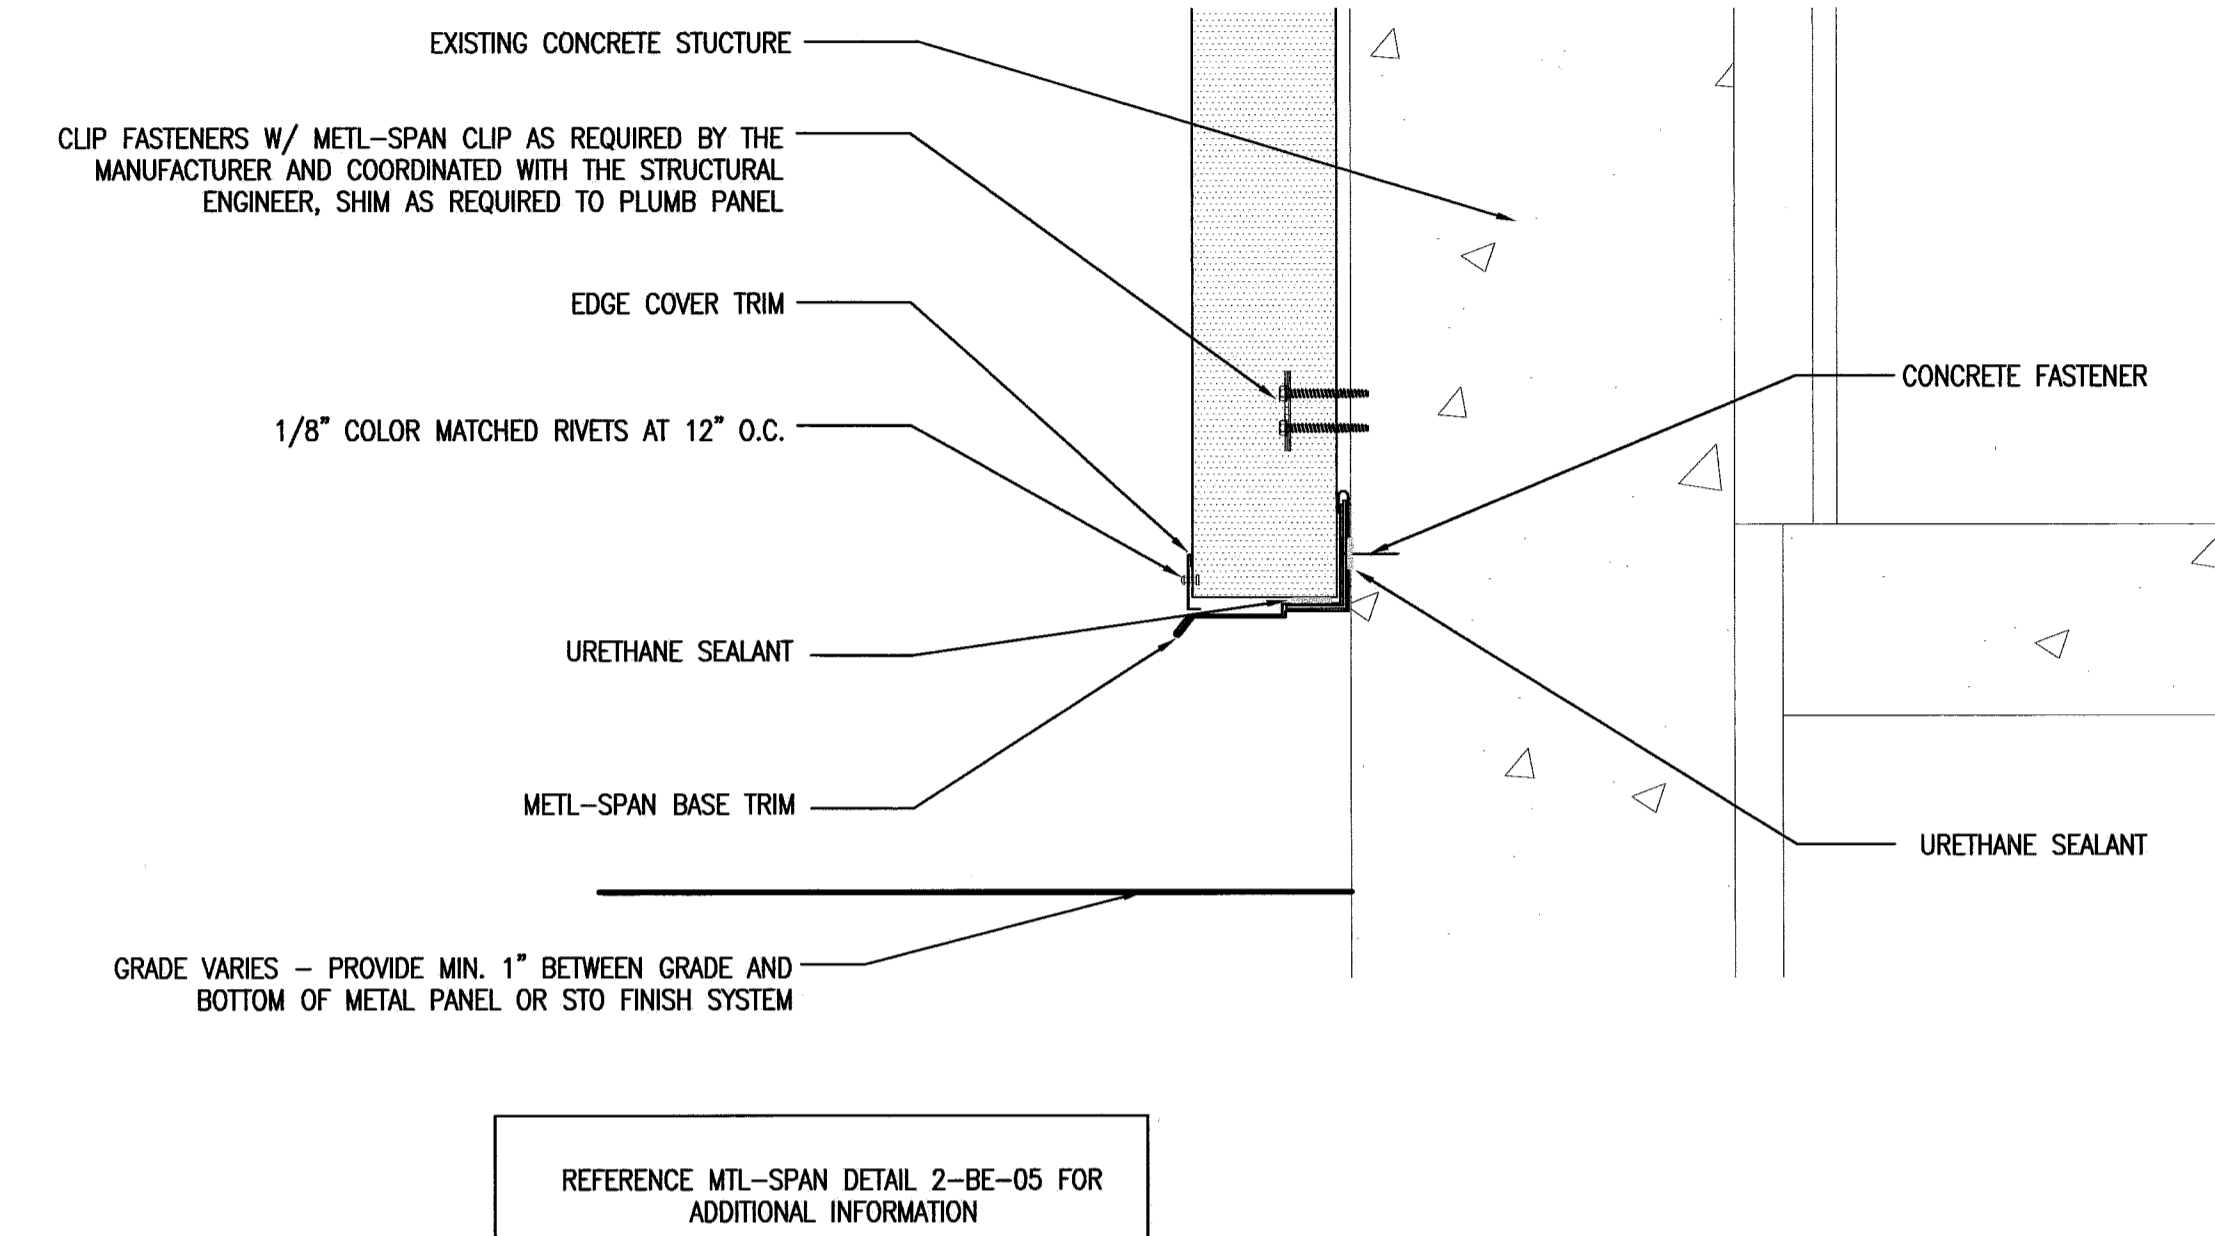


**3** METL-SPAN PANEL BASE DETAIL

SCALE: 3"=1'-0"

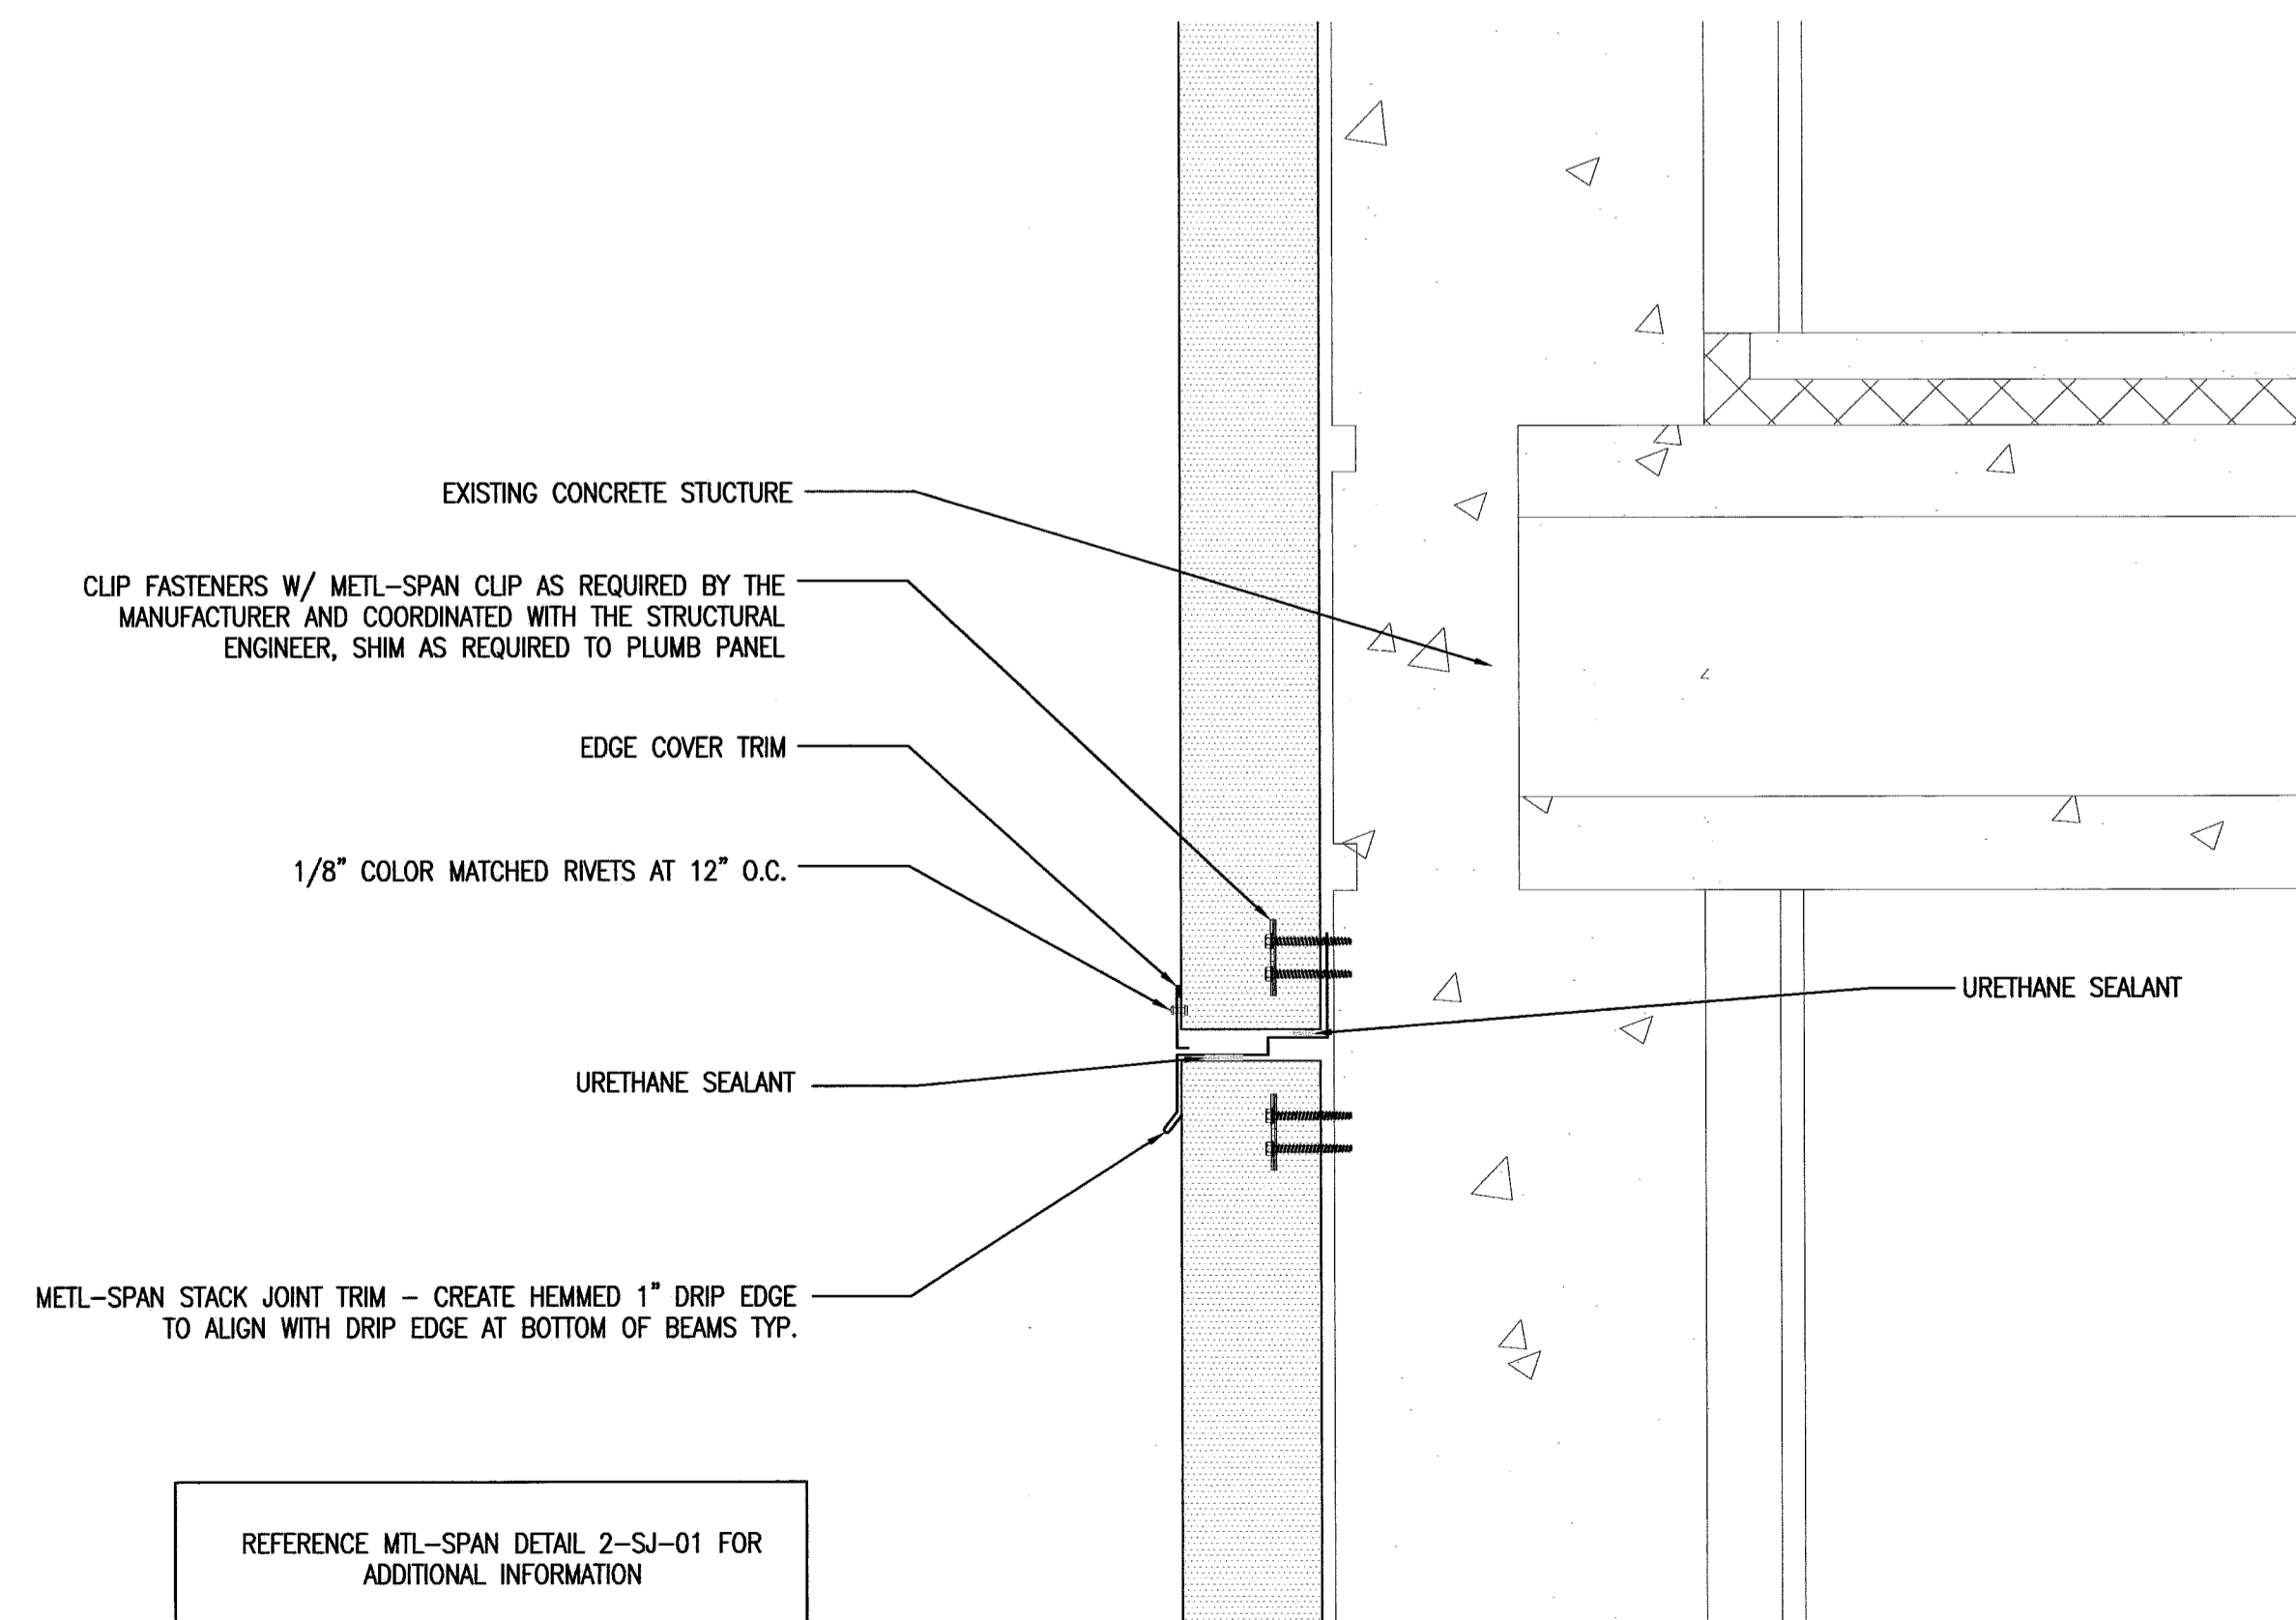

**2** METL-SPAN PANEL STACK JOINT DETAIL

SCALE: 3"=1'-0"

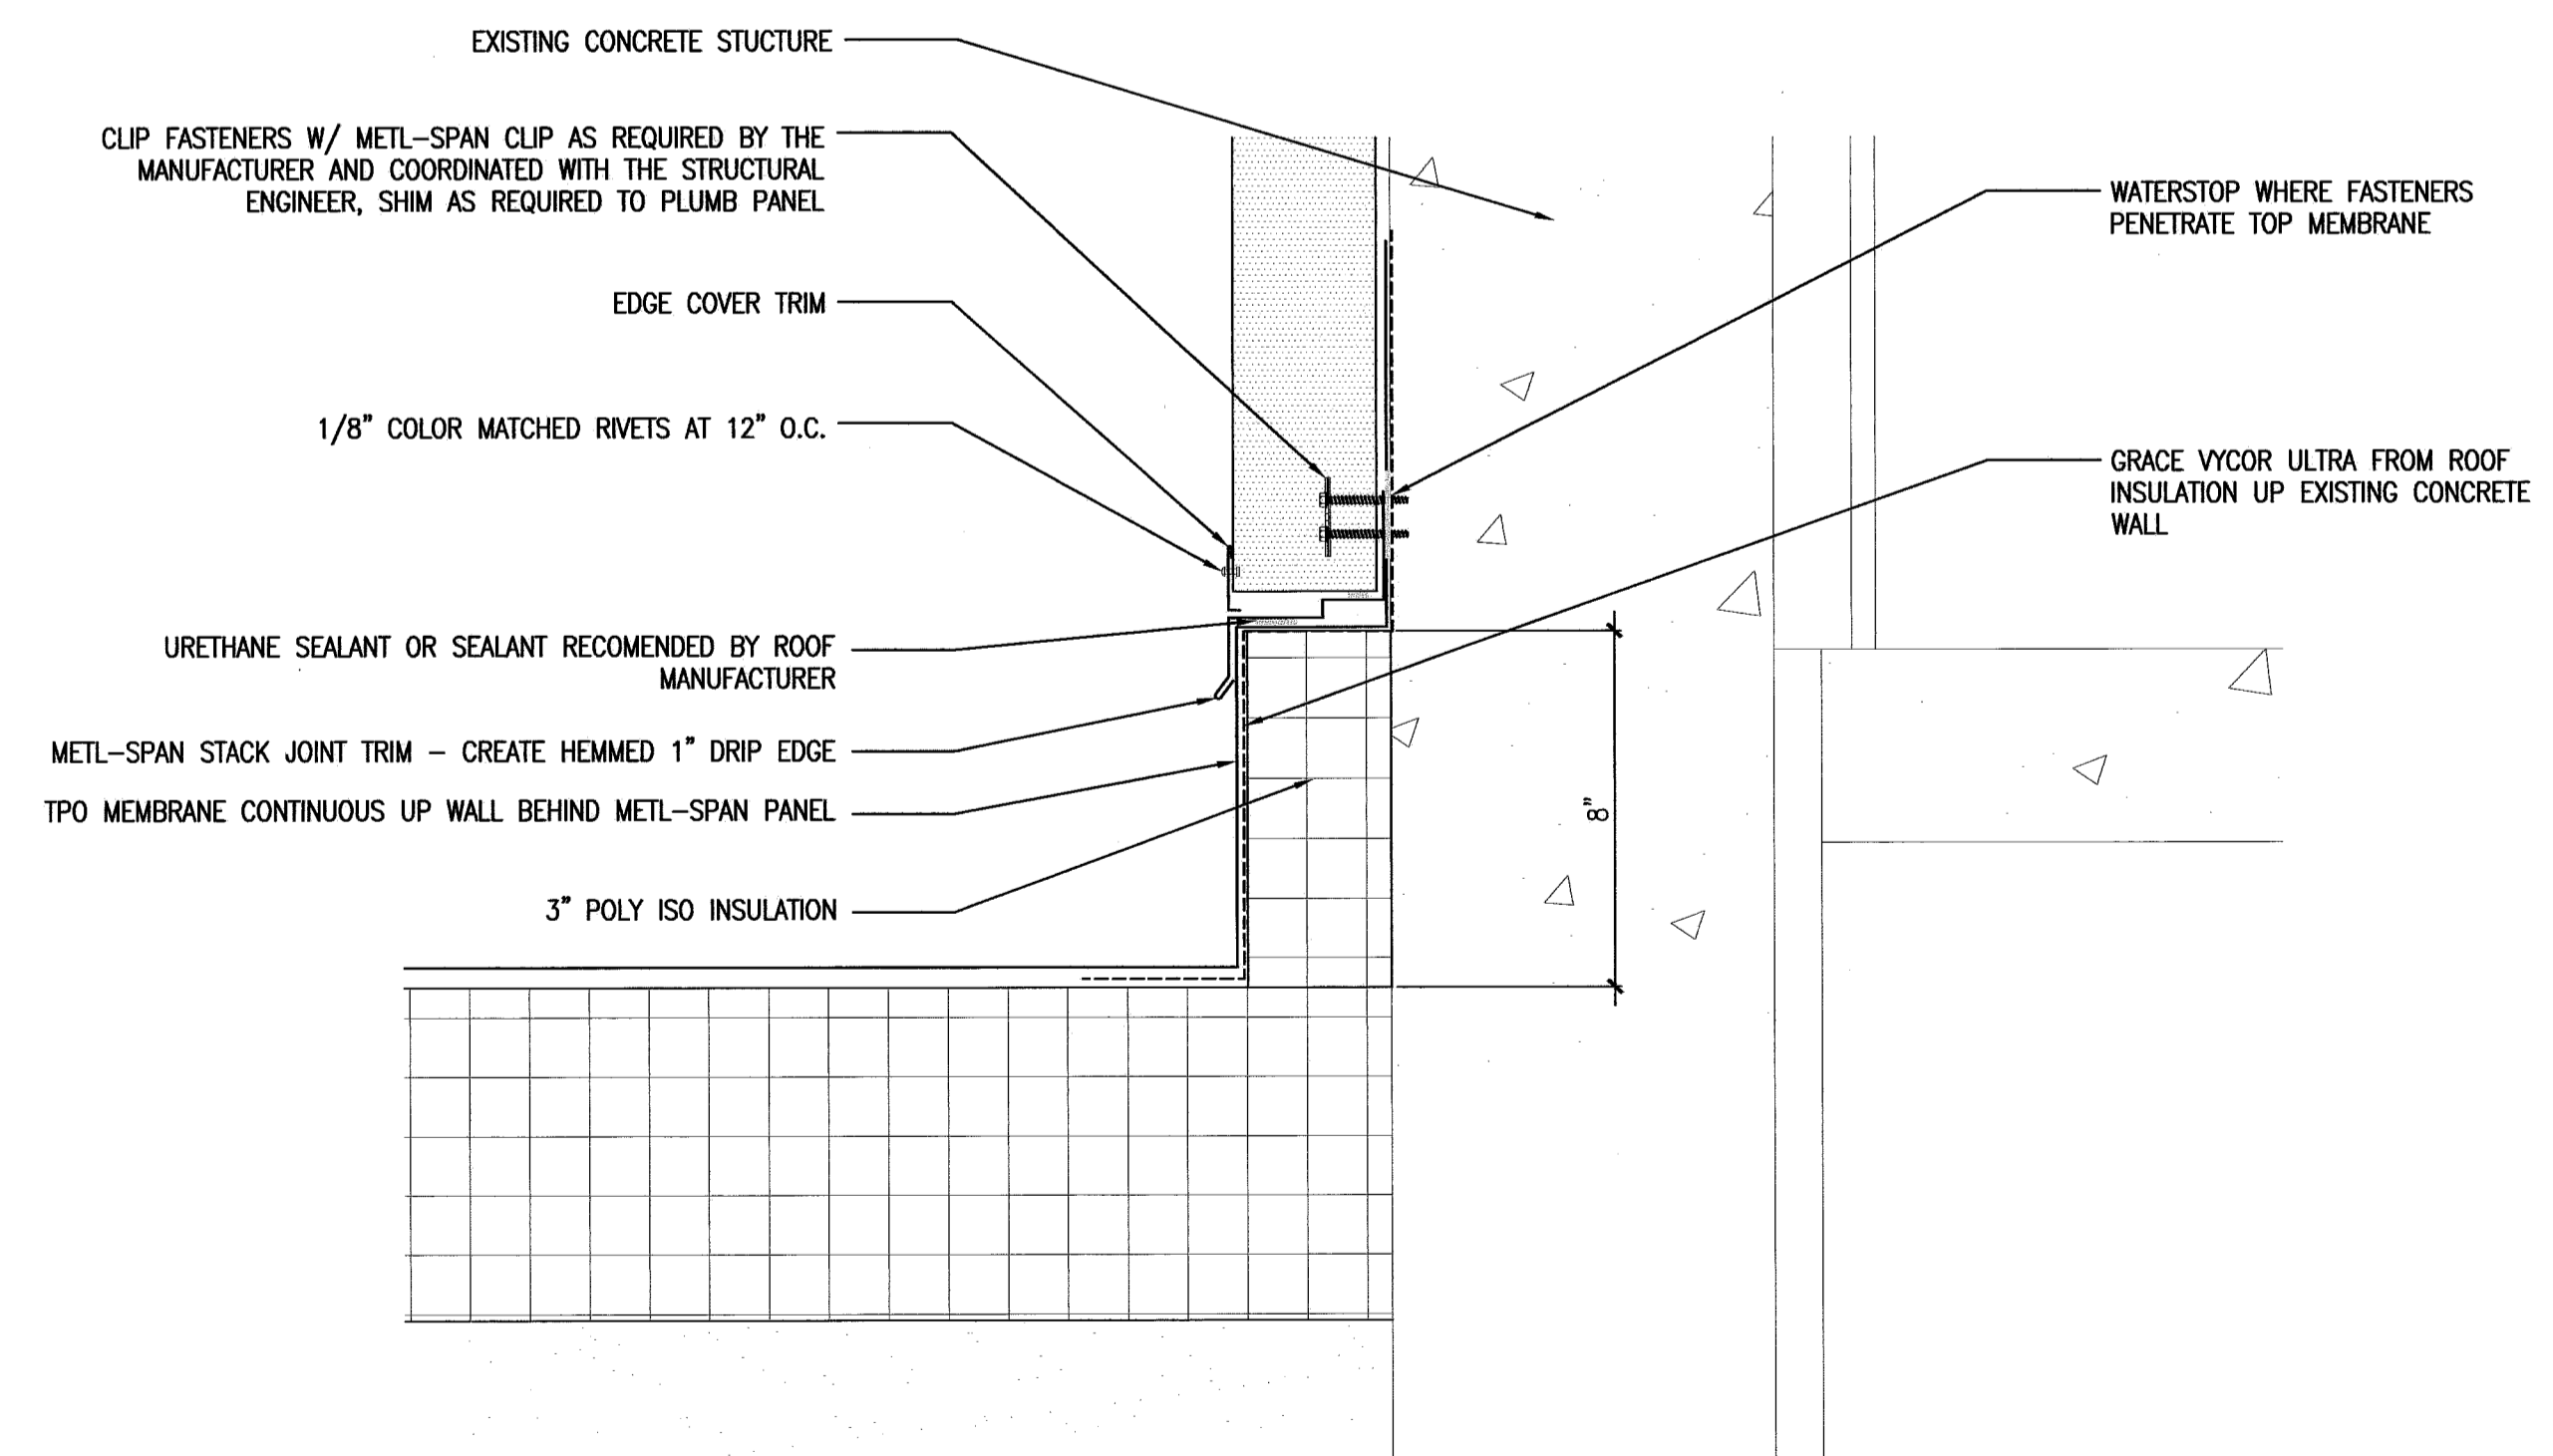

**4** MAIN ROOF TO PENTHOUSE WALL DETAIL


SCALE: 3"=1'-0"



CWS  
Architects

Architecture  
Space Planning  
Value Design

434 Cumberland Avenue  
Portland, ME 04101  
Phone: (207)774-4441  
Fax: (207)774-4016  
www.CWSarch.com

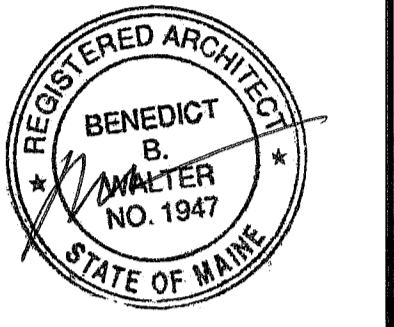

Owner:  
Diocesan Bureau  
of Housing LLC  
PO BOX 11559  
Portland, Maine 04104-7559  
TEL. 207-773-6471

Client:

Deering Pavilion  
Renovations

Portland, Maine

Project No: 08441

Drawing Title:

EXTERIOR  
DETAILS

Scale: AS NOTED

Date: May 20, 2010

Revisions:

- △
- △
- △
- △
- △
- △

Drawing Number:

**A6.05**