

Owner:
Diocesan Bureau of Housing LLC
PO BOX 11559
Portland, Maine 04104-7559
TEL. 207-773-6471

Client:

Deering Pavilion Renovations

Portland, Maine

Project No: 08441

Drawing Title:

EXTERIOR DETAILS

Scale: AS NOTED



Date: May 20, 2010

Revisions:

- △
- △
- △
- △
- △
- △

Drawing Number:

A6.11

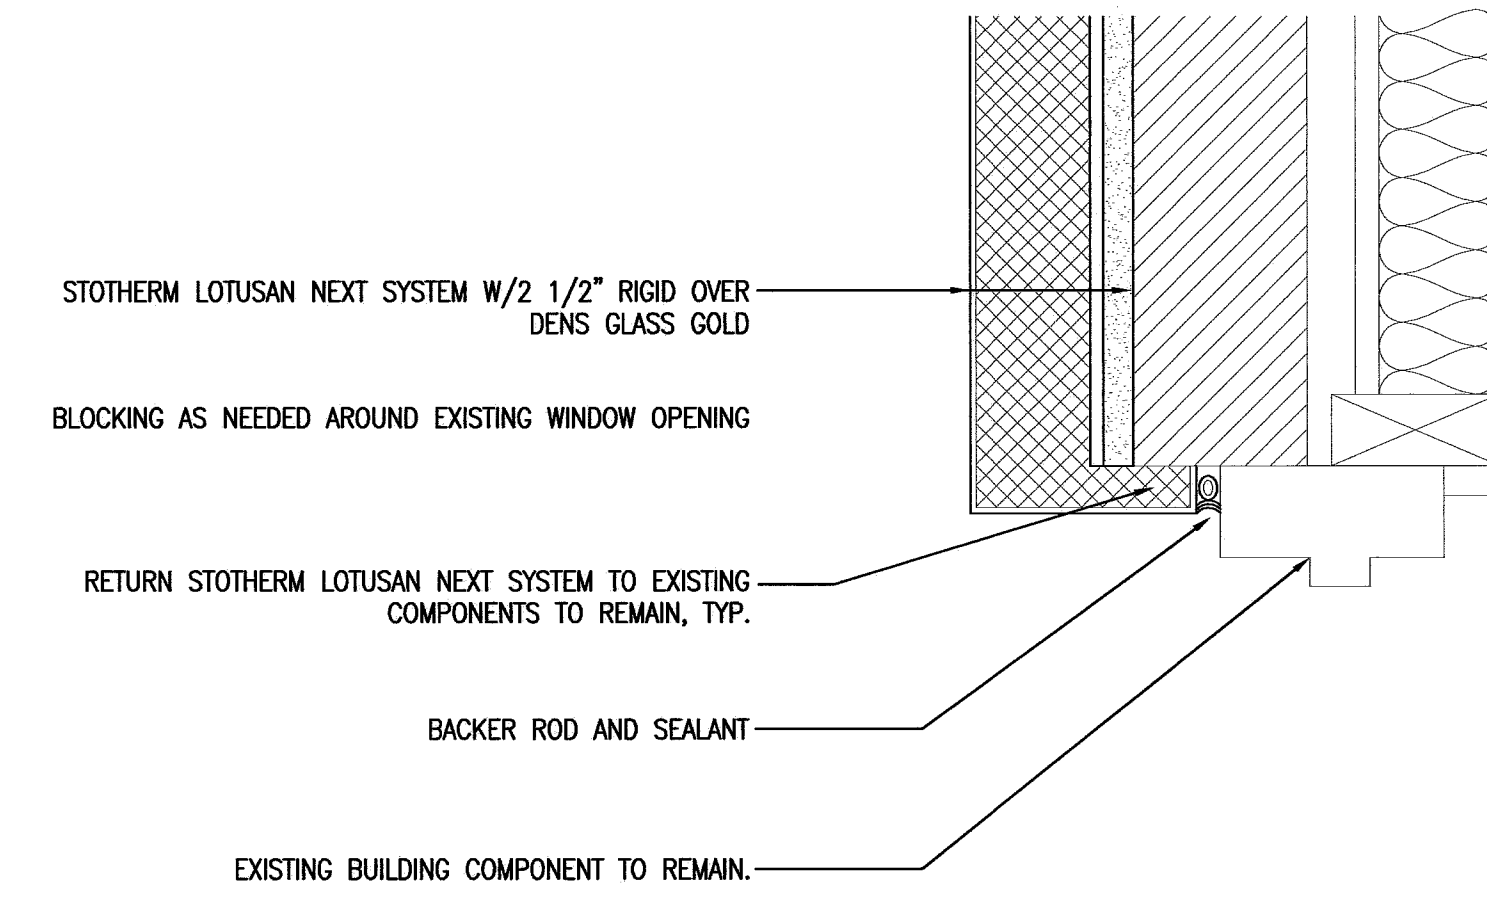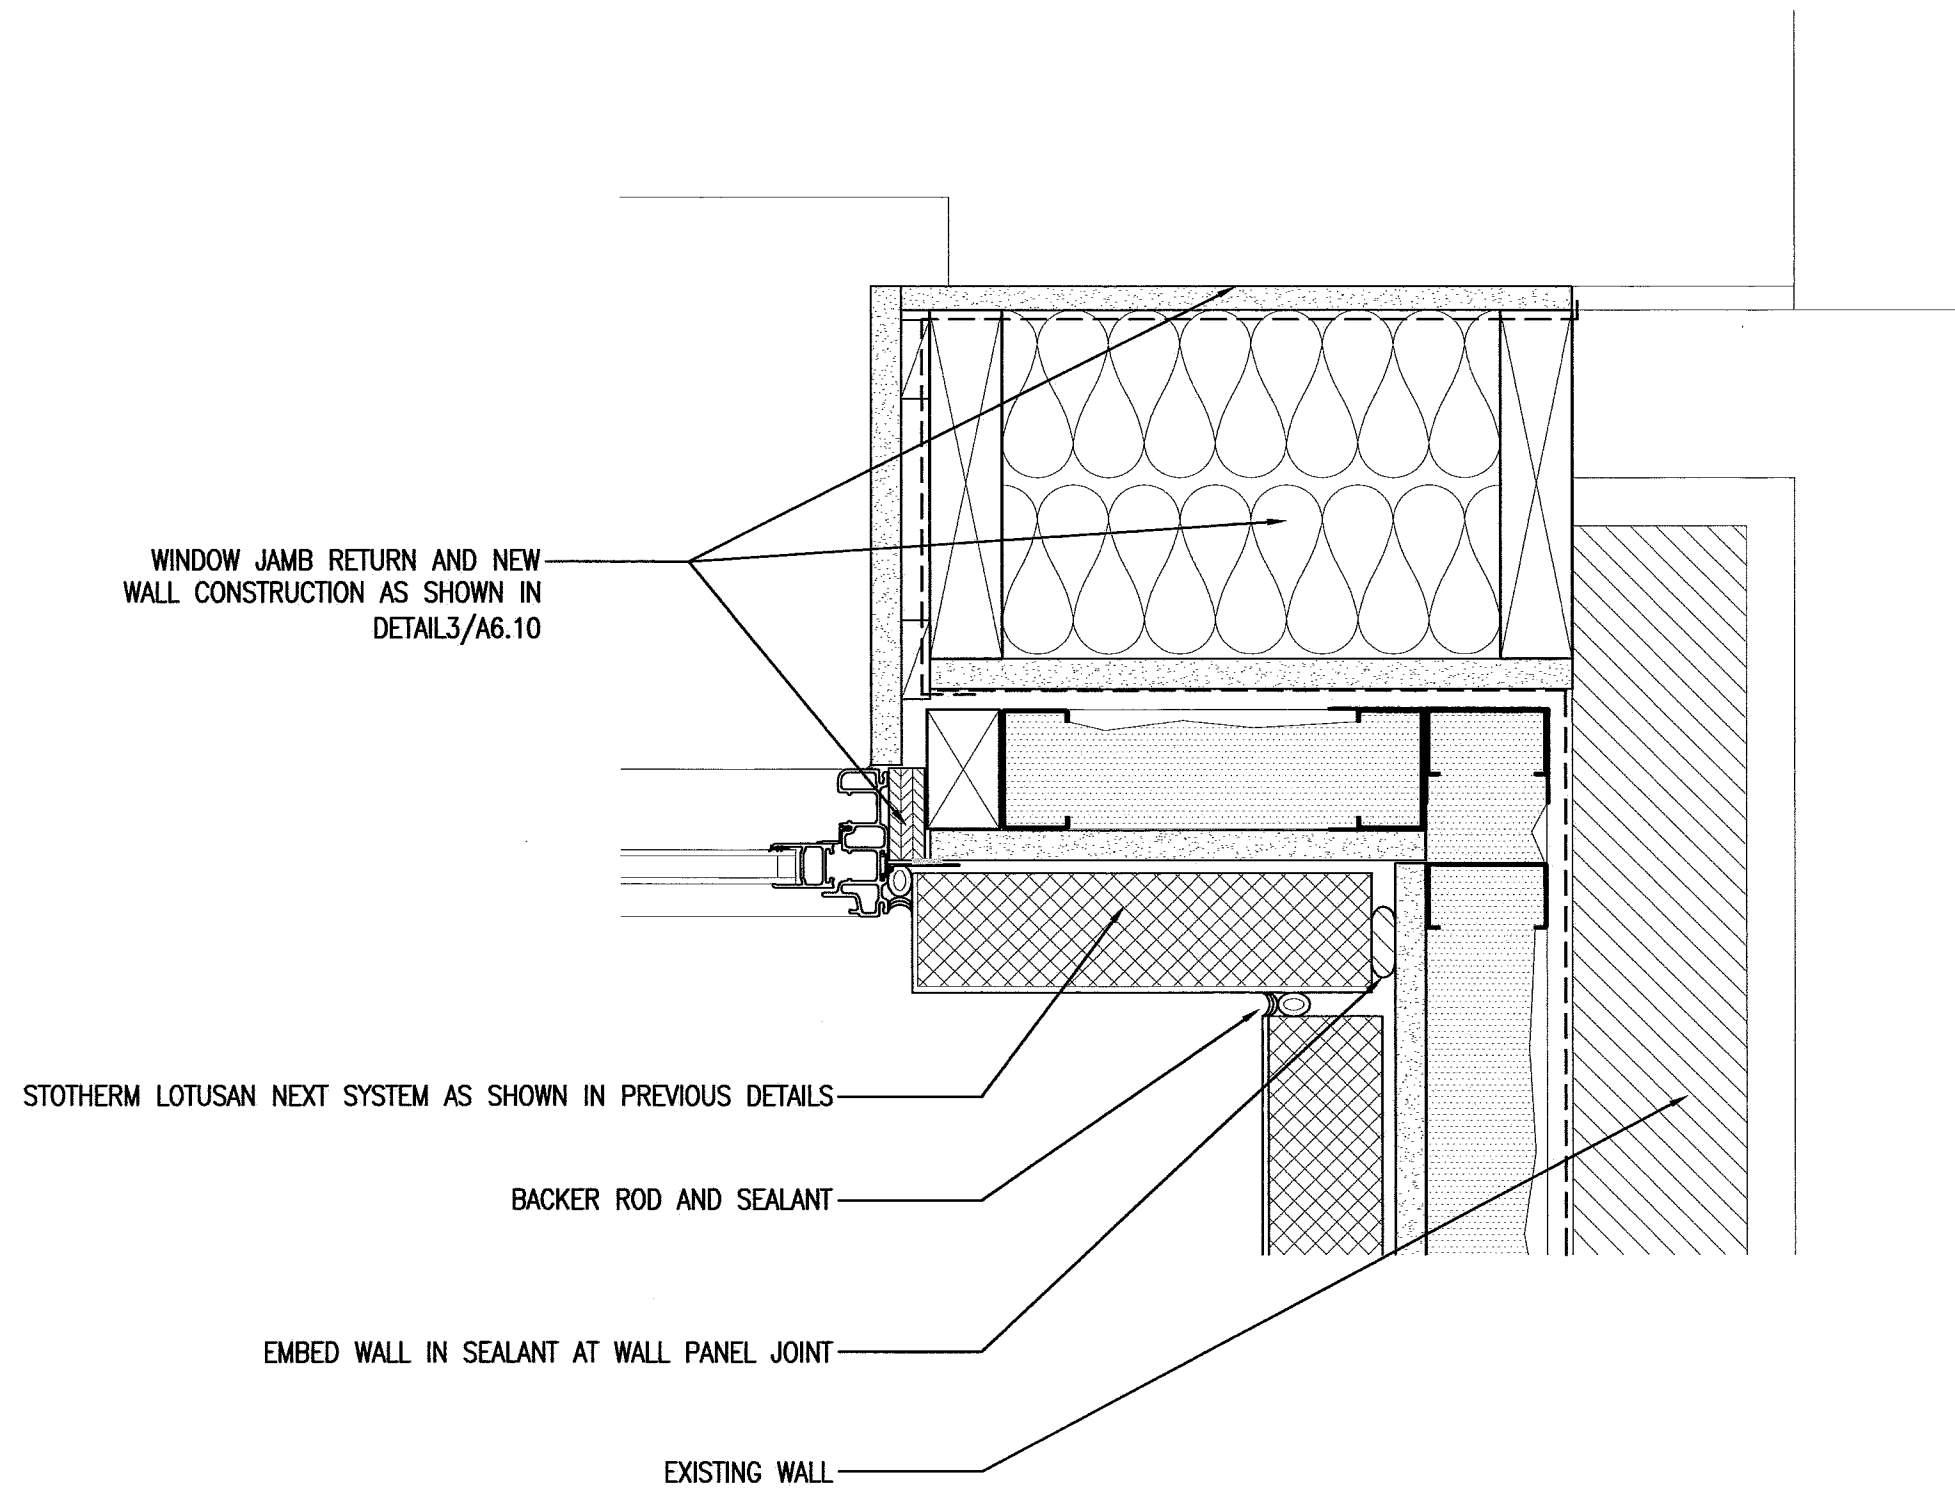


NOTE: REFERENCE STO DETAILS FOR OTHER CONDITIONS SUCH AS "VERTICAL JOINT AT INSIDE CORNER", "VERTICAL JOINT AT DISSIMILAR MATERIAL" AND "SYSTEM PREPARED FOR PENETRATION" WHERE FIELD CONDITIONS DEMAND

1 SECOND THRU ELEVENTH FLOOR INSIDE CORNER DETAIL

SCALE: 3"=1'-0"

3 TYPICAL EIFS RETURN AT EXISTING COMPONENTS

SCALE: 3"=1'-0"

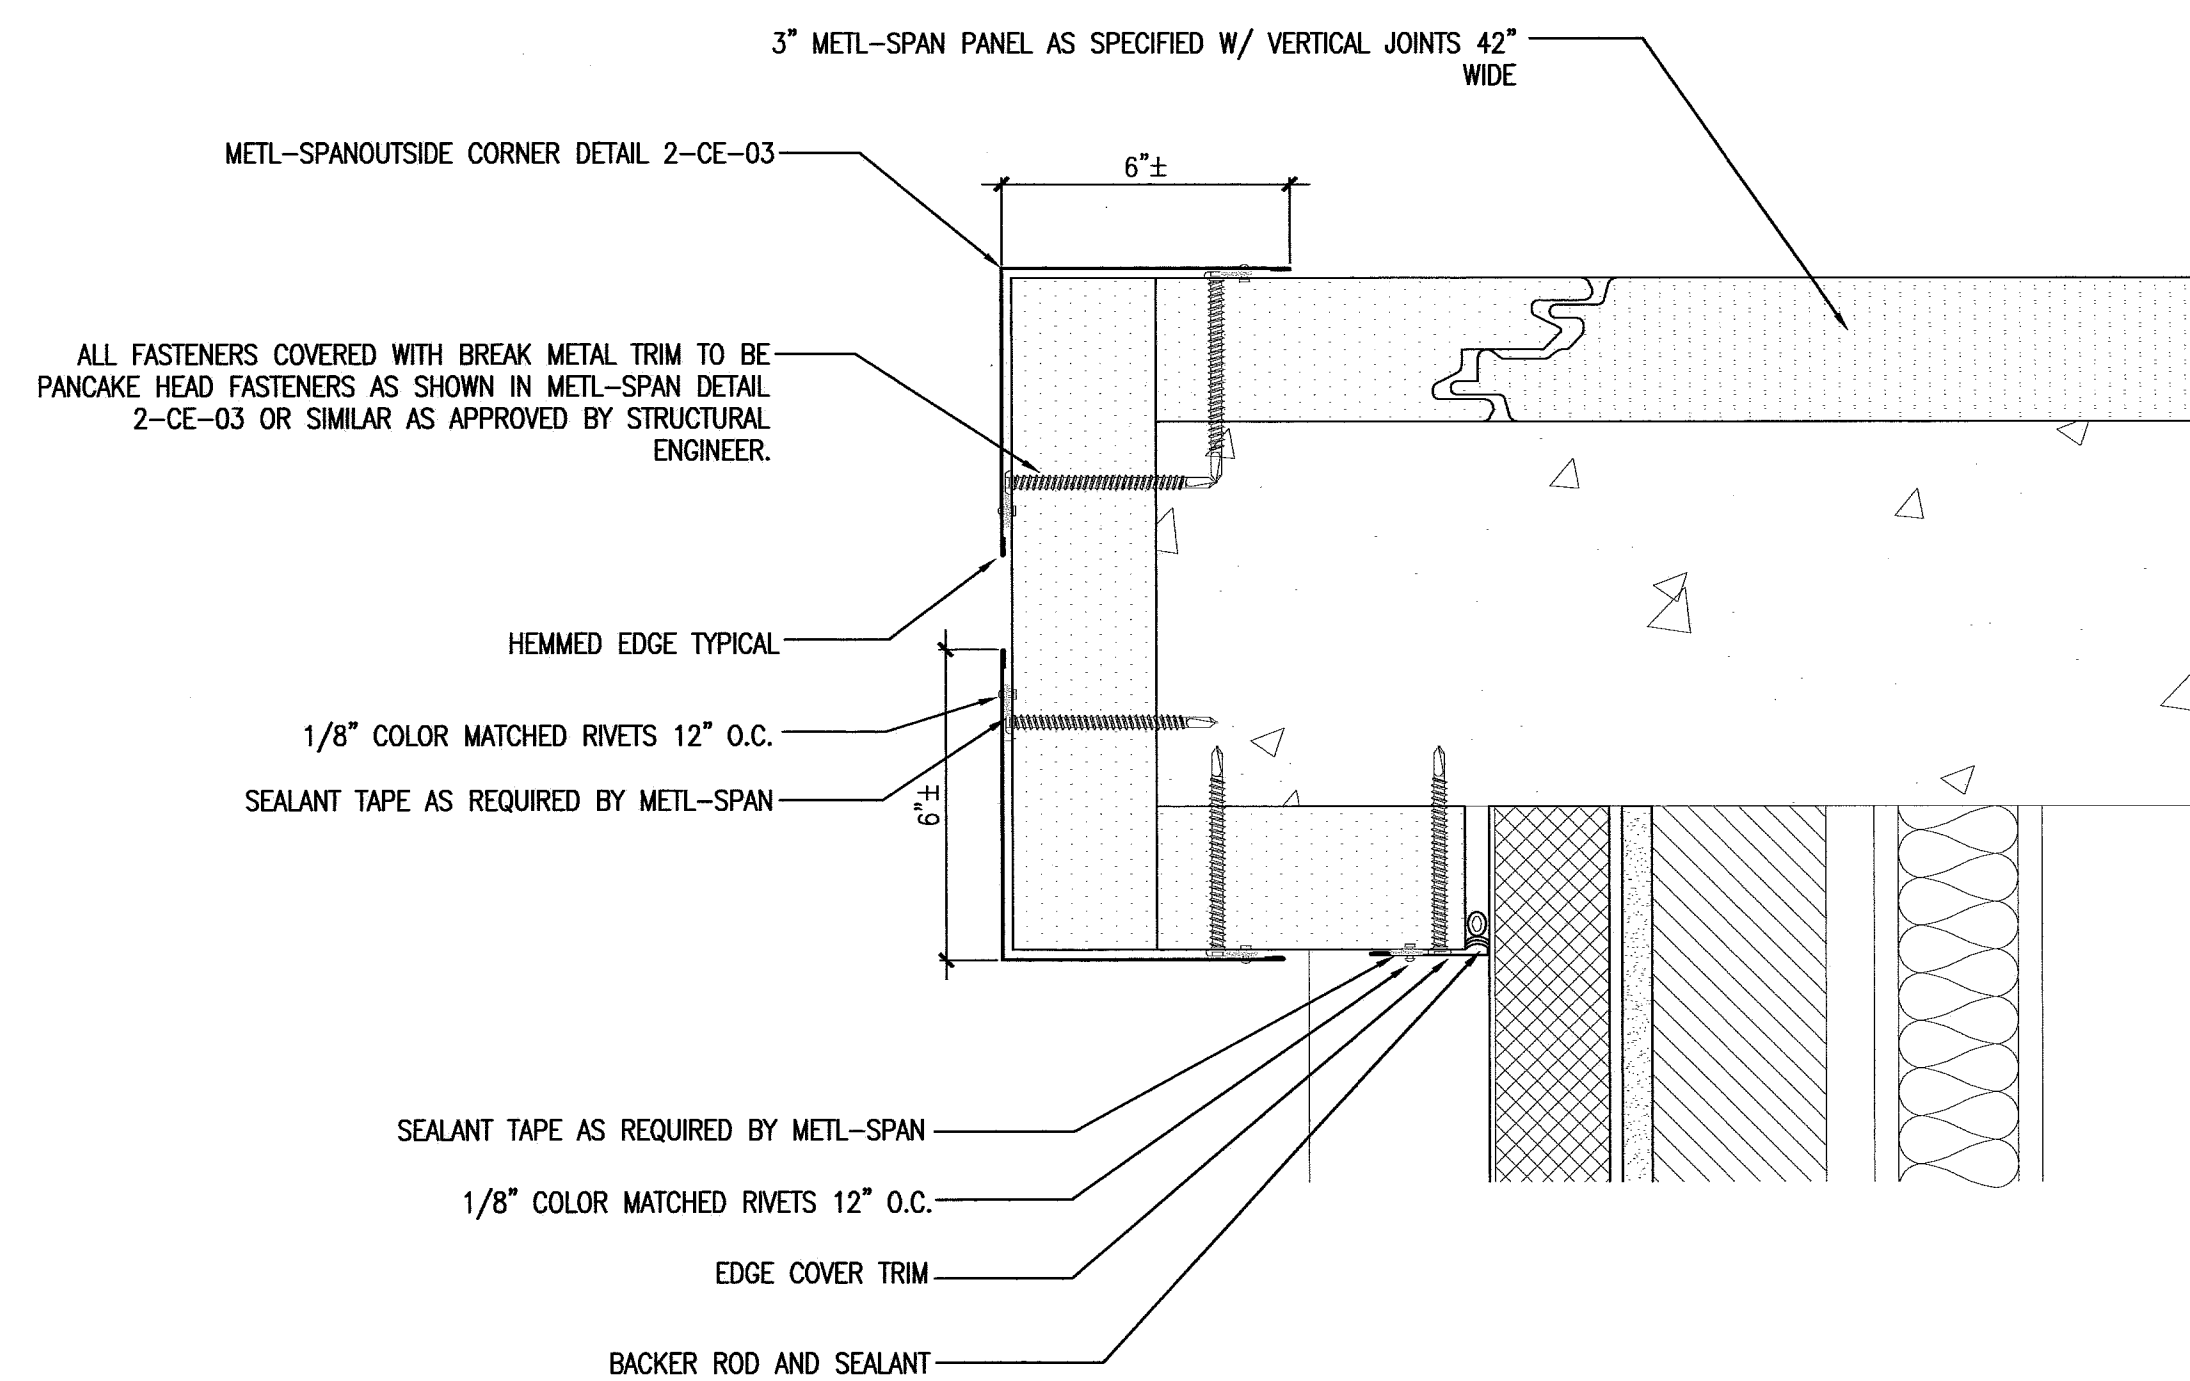

2 TYPICAL FIRST FLOOR CORNER AT BRICK WALL RETURN

SCALE: 3"=1'-0"

4

SCALE: 3"=1'-0"