



- △
- △
- △
- △
- △
- △

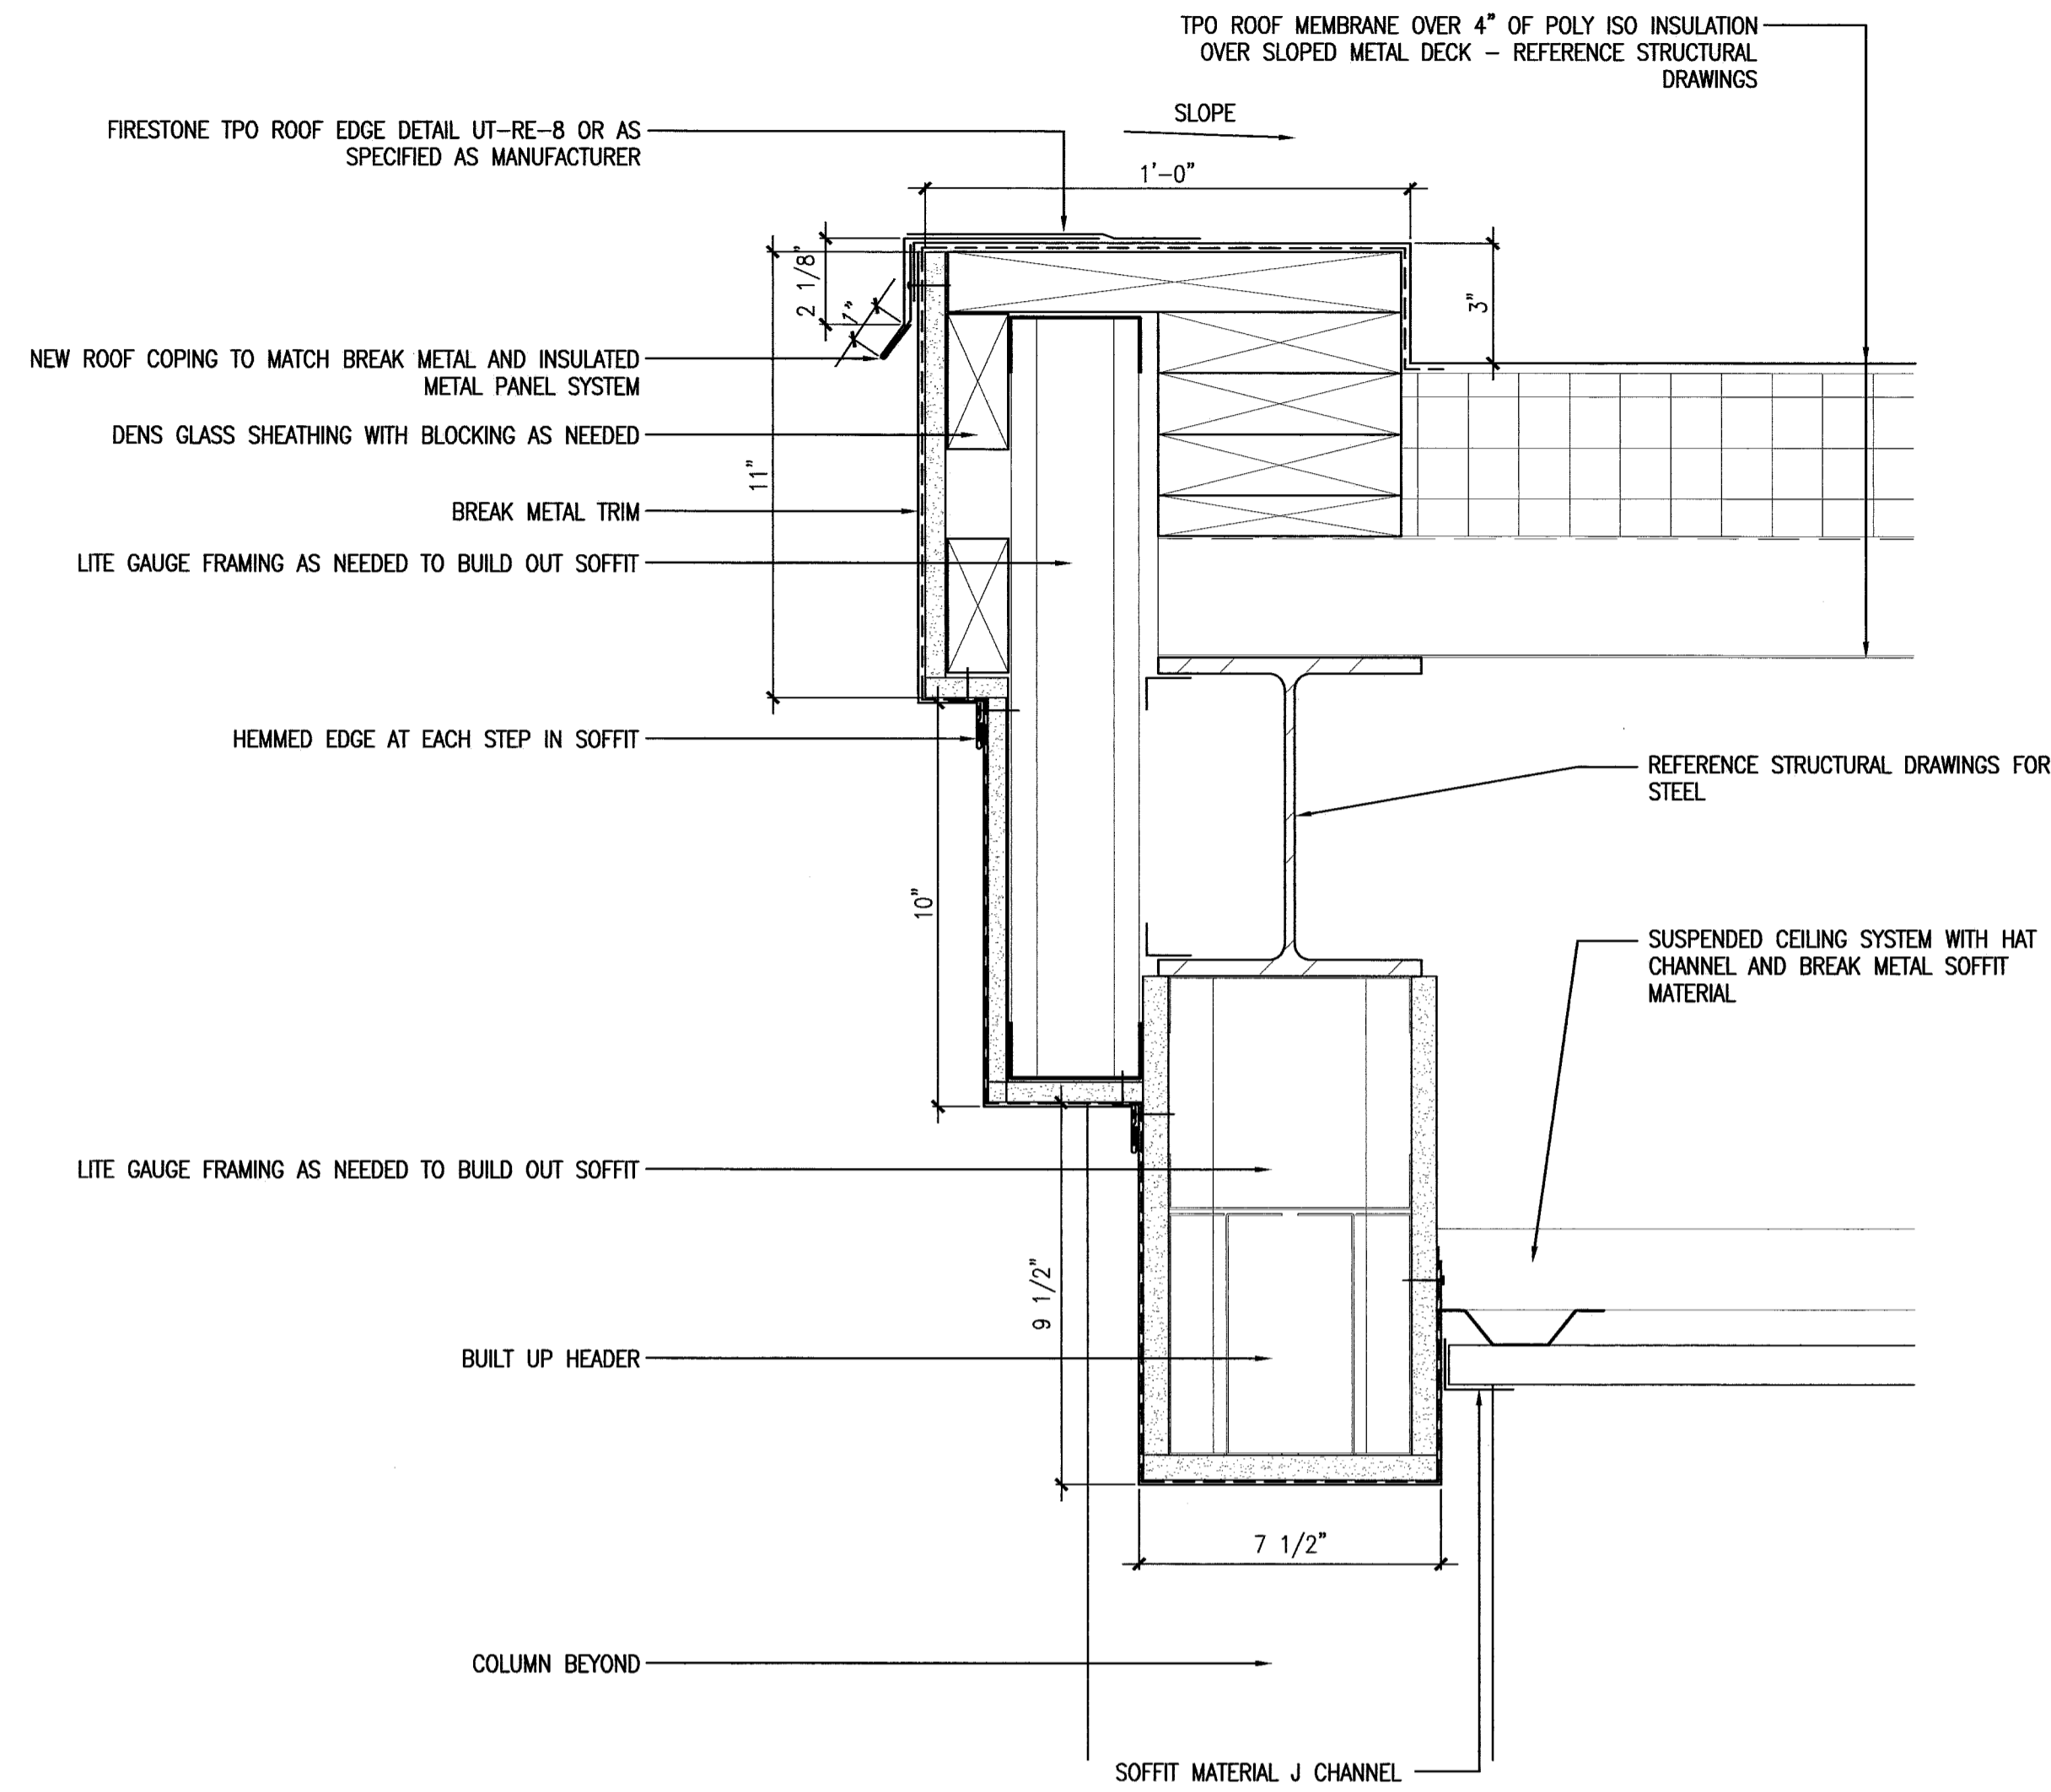

1 ENTRY VESTIBULE SOFFIT DETAIL

SCALE: 3"=1'-0"

SCALE: 3"=1'-0"

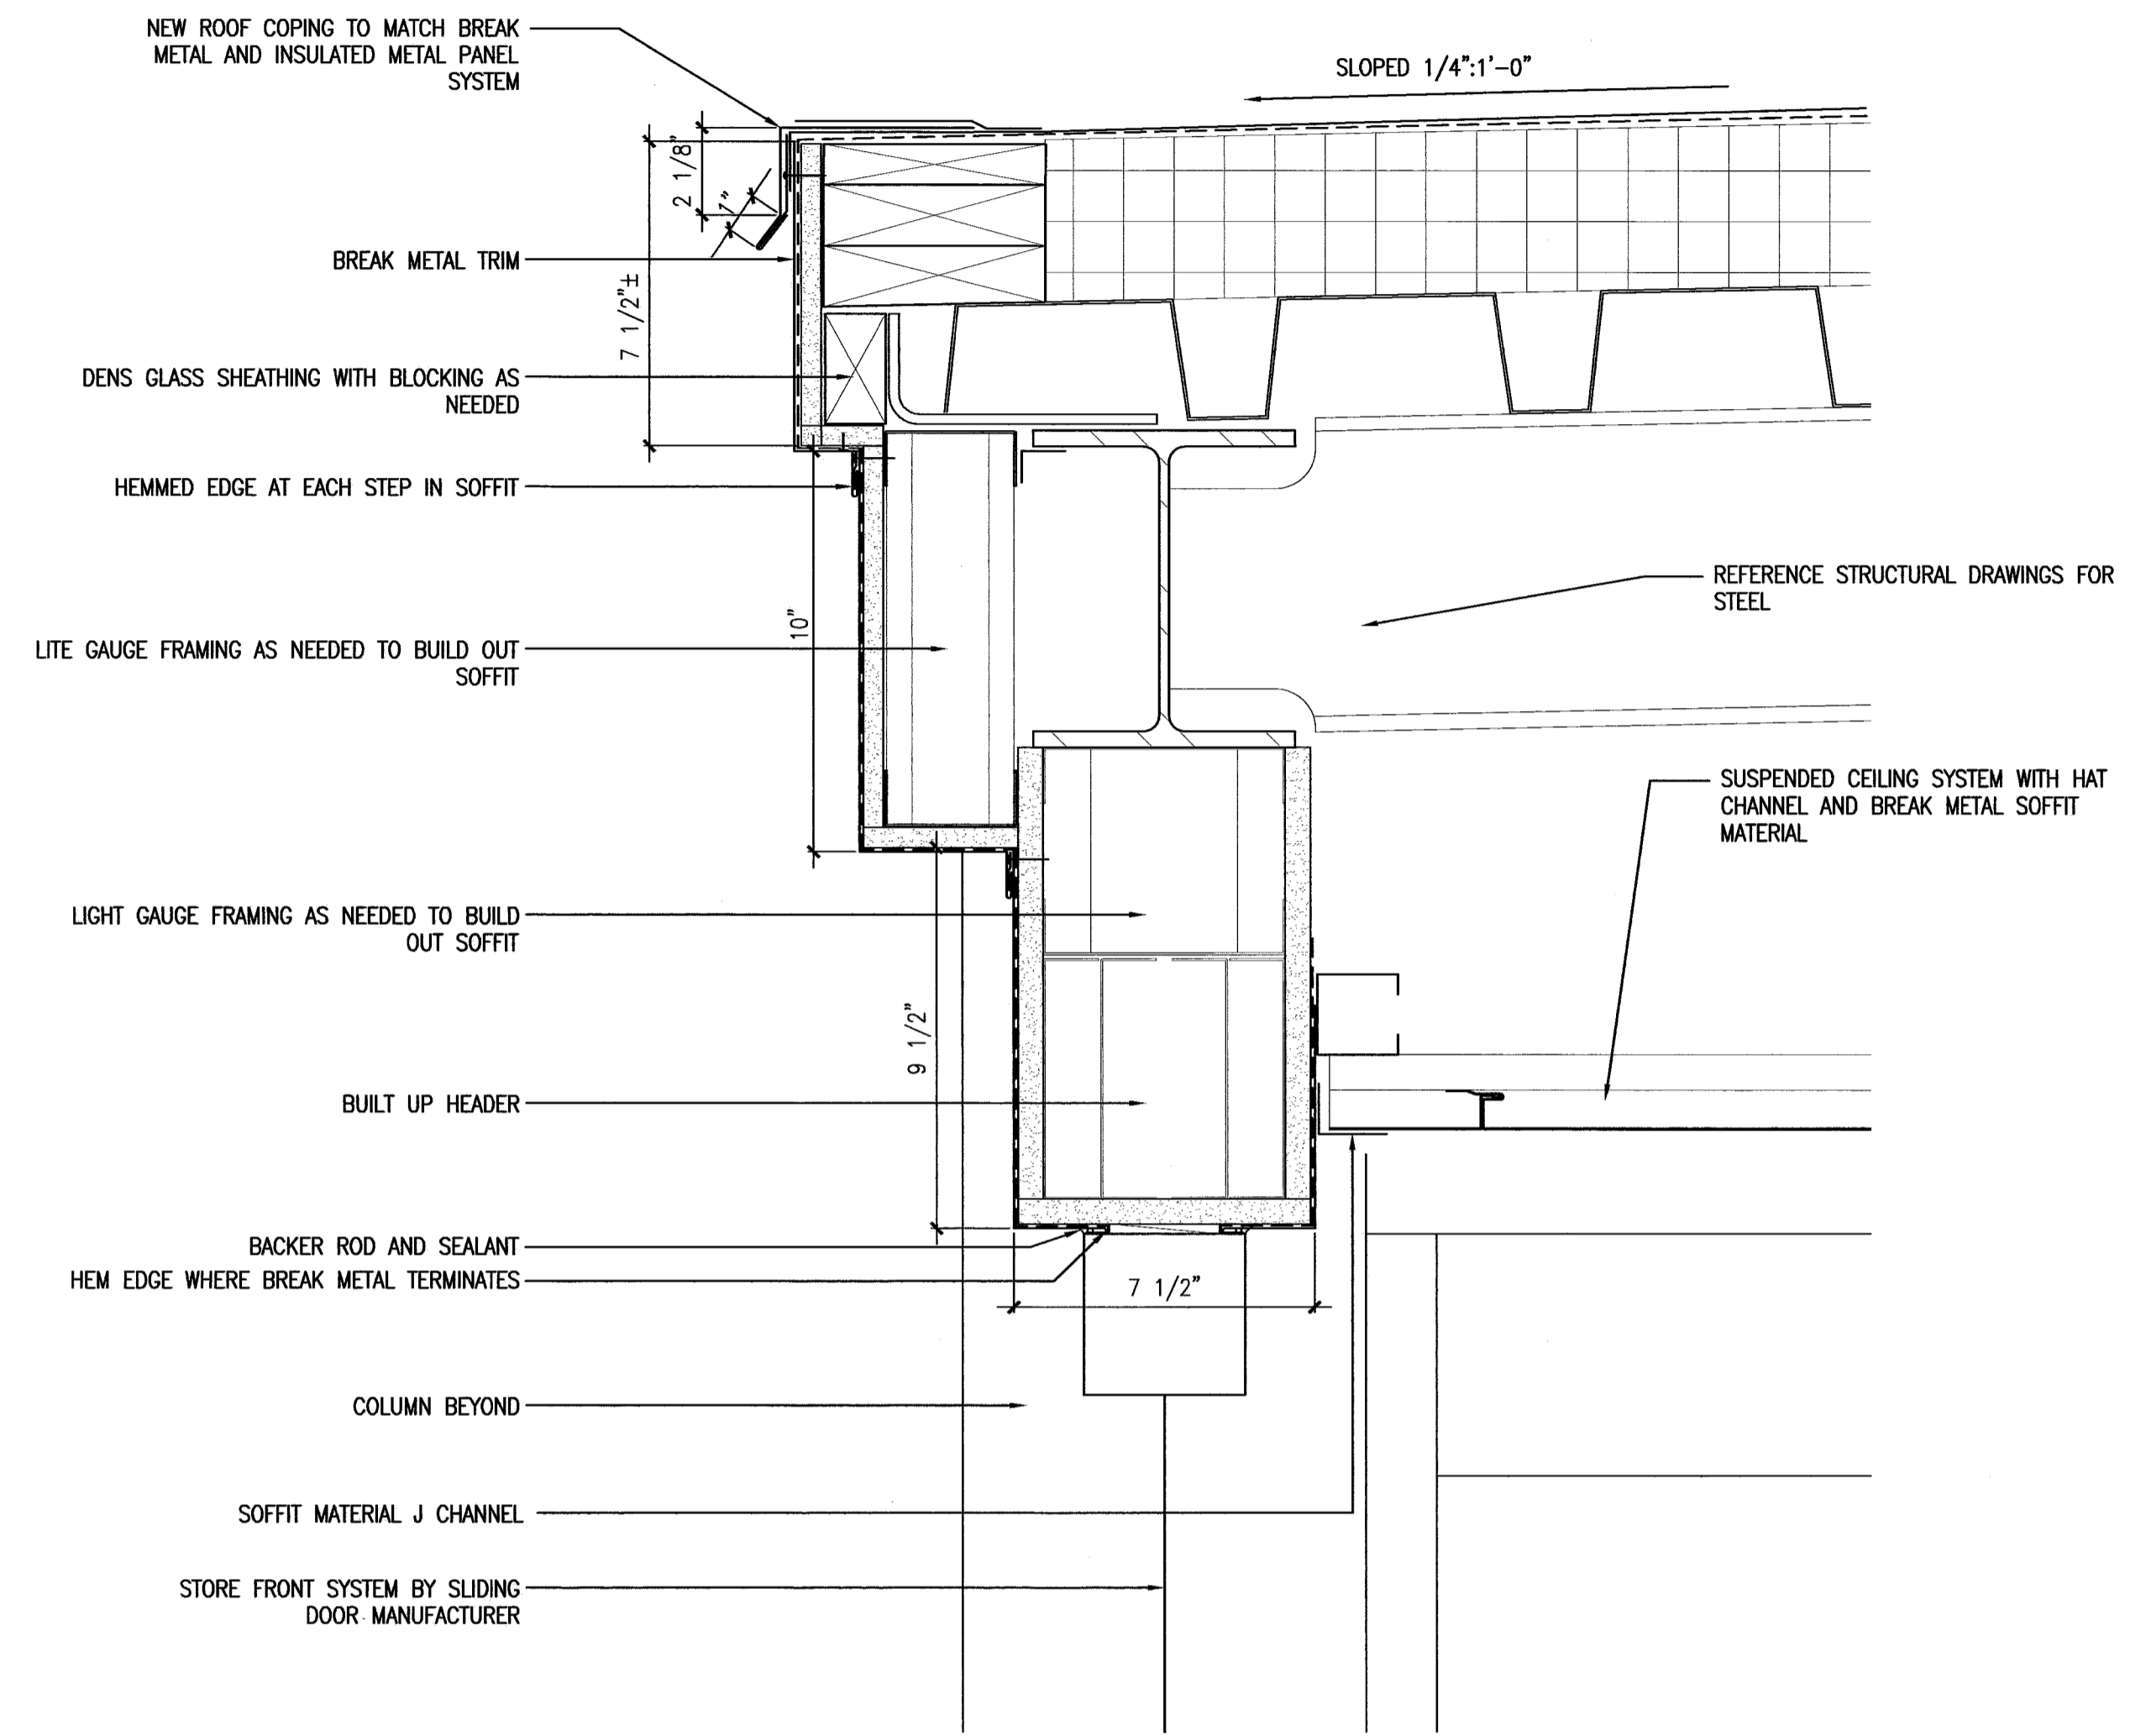

2 ENTRY VESTIBULE SOFFIT DETAIL

SCALE: 3"=1'-0"

SCALE: 3"=1'-0"