




CWS  
Architects

Architecture  
Space Planning  
Value Design

434 Cumberland Avenue  
Portland, ME 04101  
Phone: (207)774-4441  
Fax: (207)774-4016

www.CWSarch.com

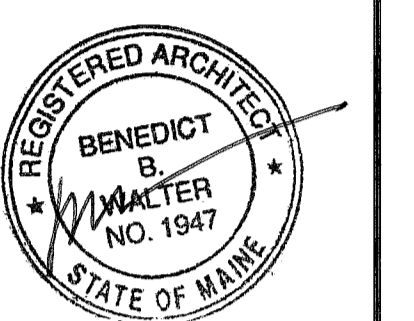

Diocesan Bureau  
of Housing LLC  
PO BOX 11559  
Portland, Maine 04104-7559  
TEL. 207-773-6471

Client:

Deering Pavilion  
Renovations

Portland, Maine

Project No: 08441

Drawing Title:

**WINDOW  
DETAILS**

Scale: AS NOTED

Date: May 20, 2010


Revisions:

- △
- △
- △
- △
- △

Drawing Number:

**A7.02**


PRICING DRAWINGS

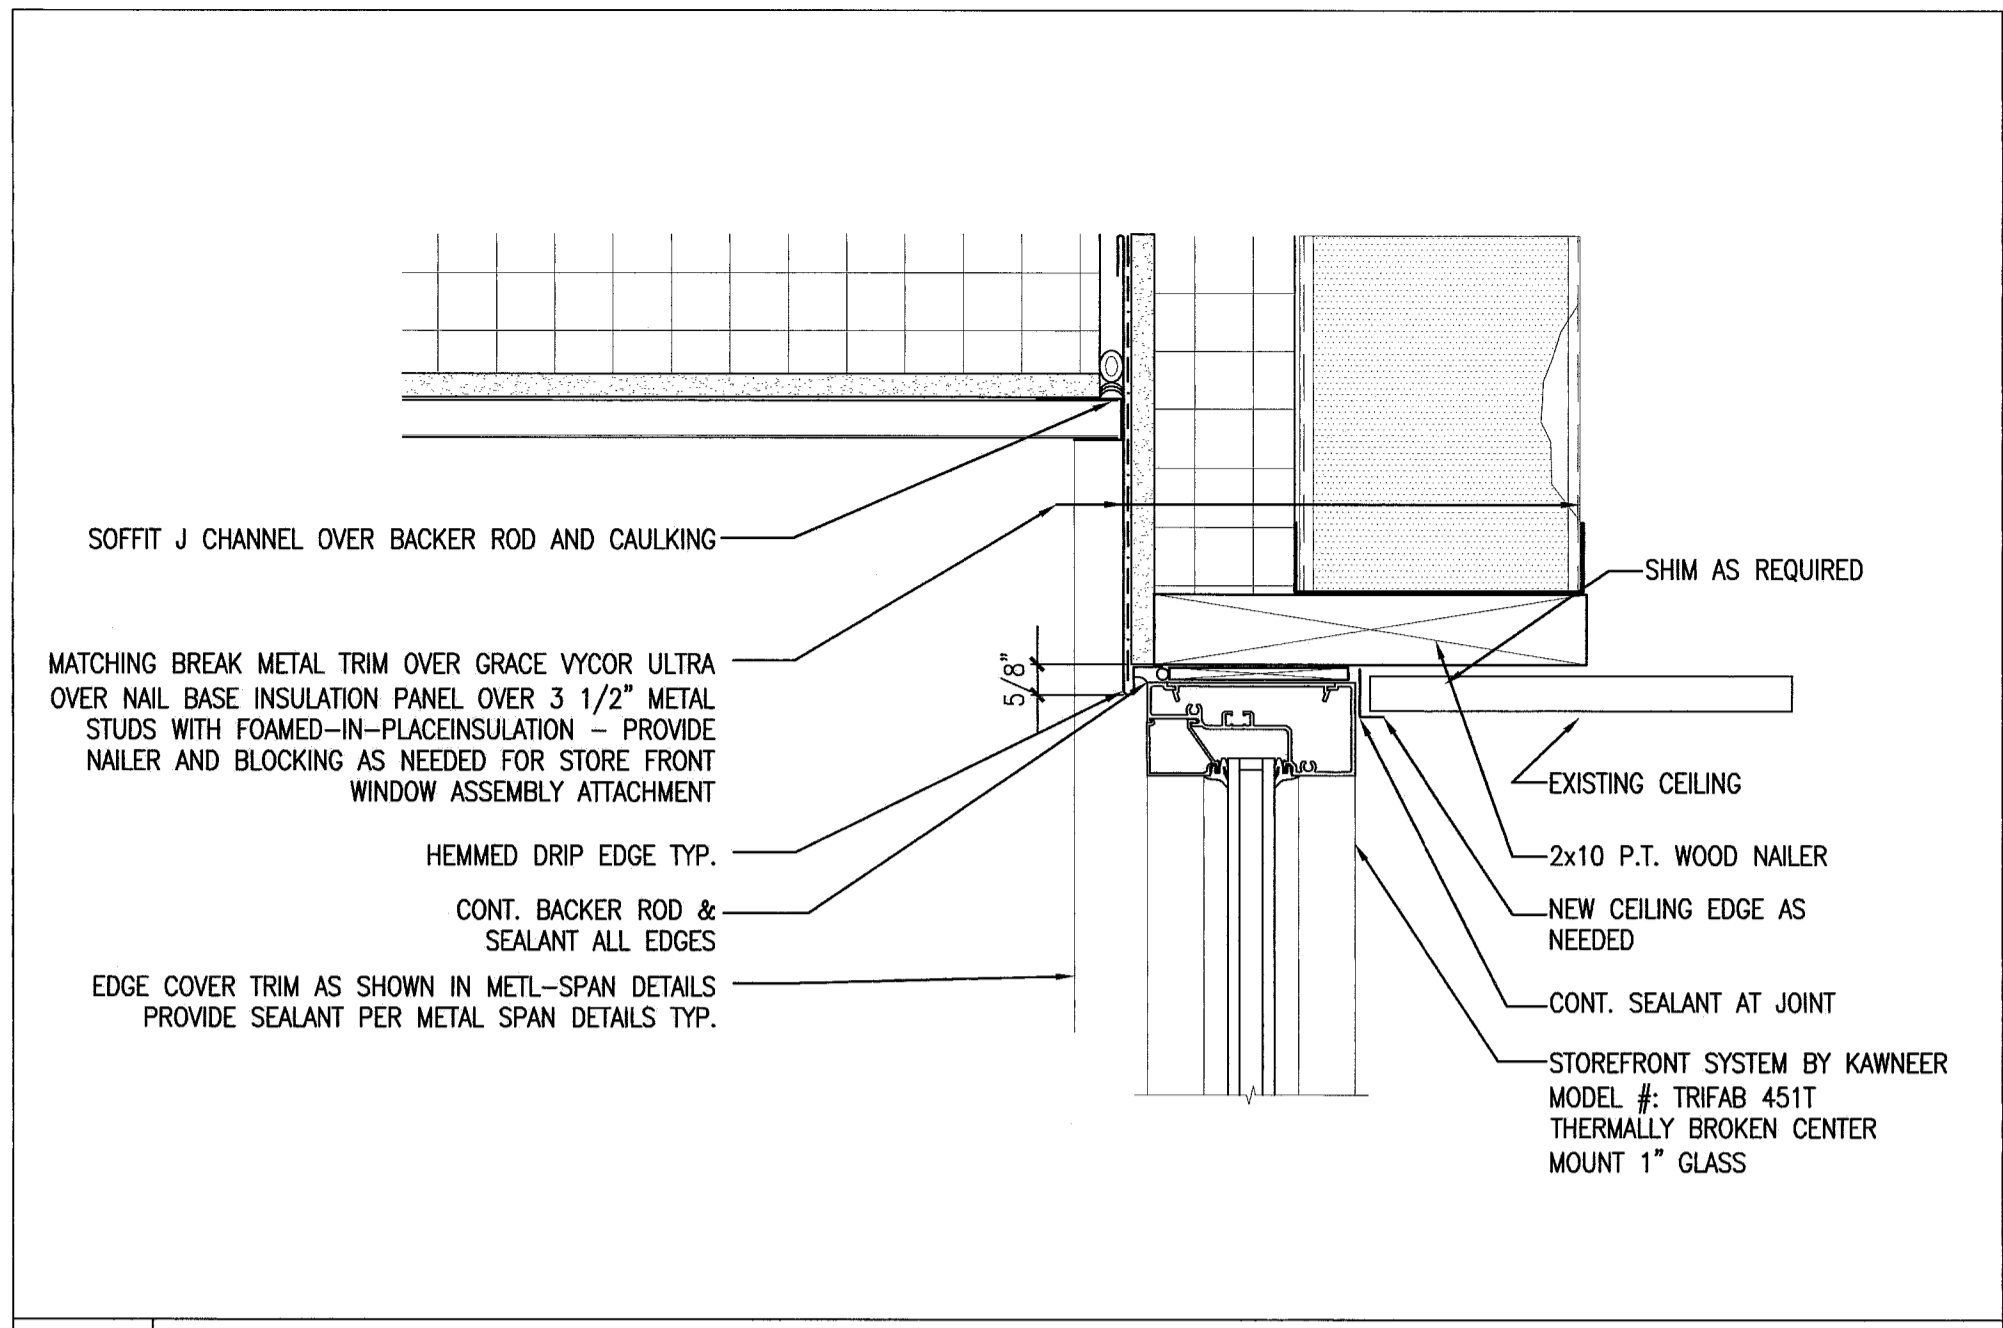

**1** STOREFRONT HEAD DETAIL  
REFERENCED FROM: SCALE: 3" = 1'-0"

**2** - REFERENCED FROM: SCALE:


**3** - REFERENCED FROM: SCALE:

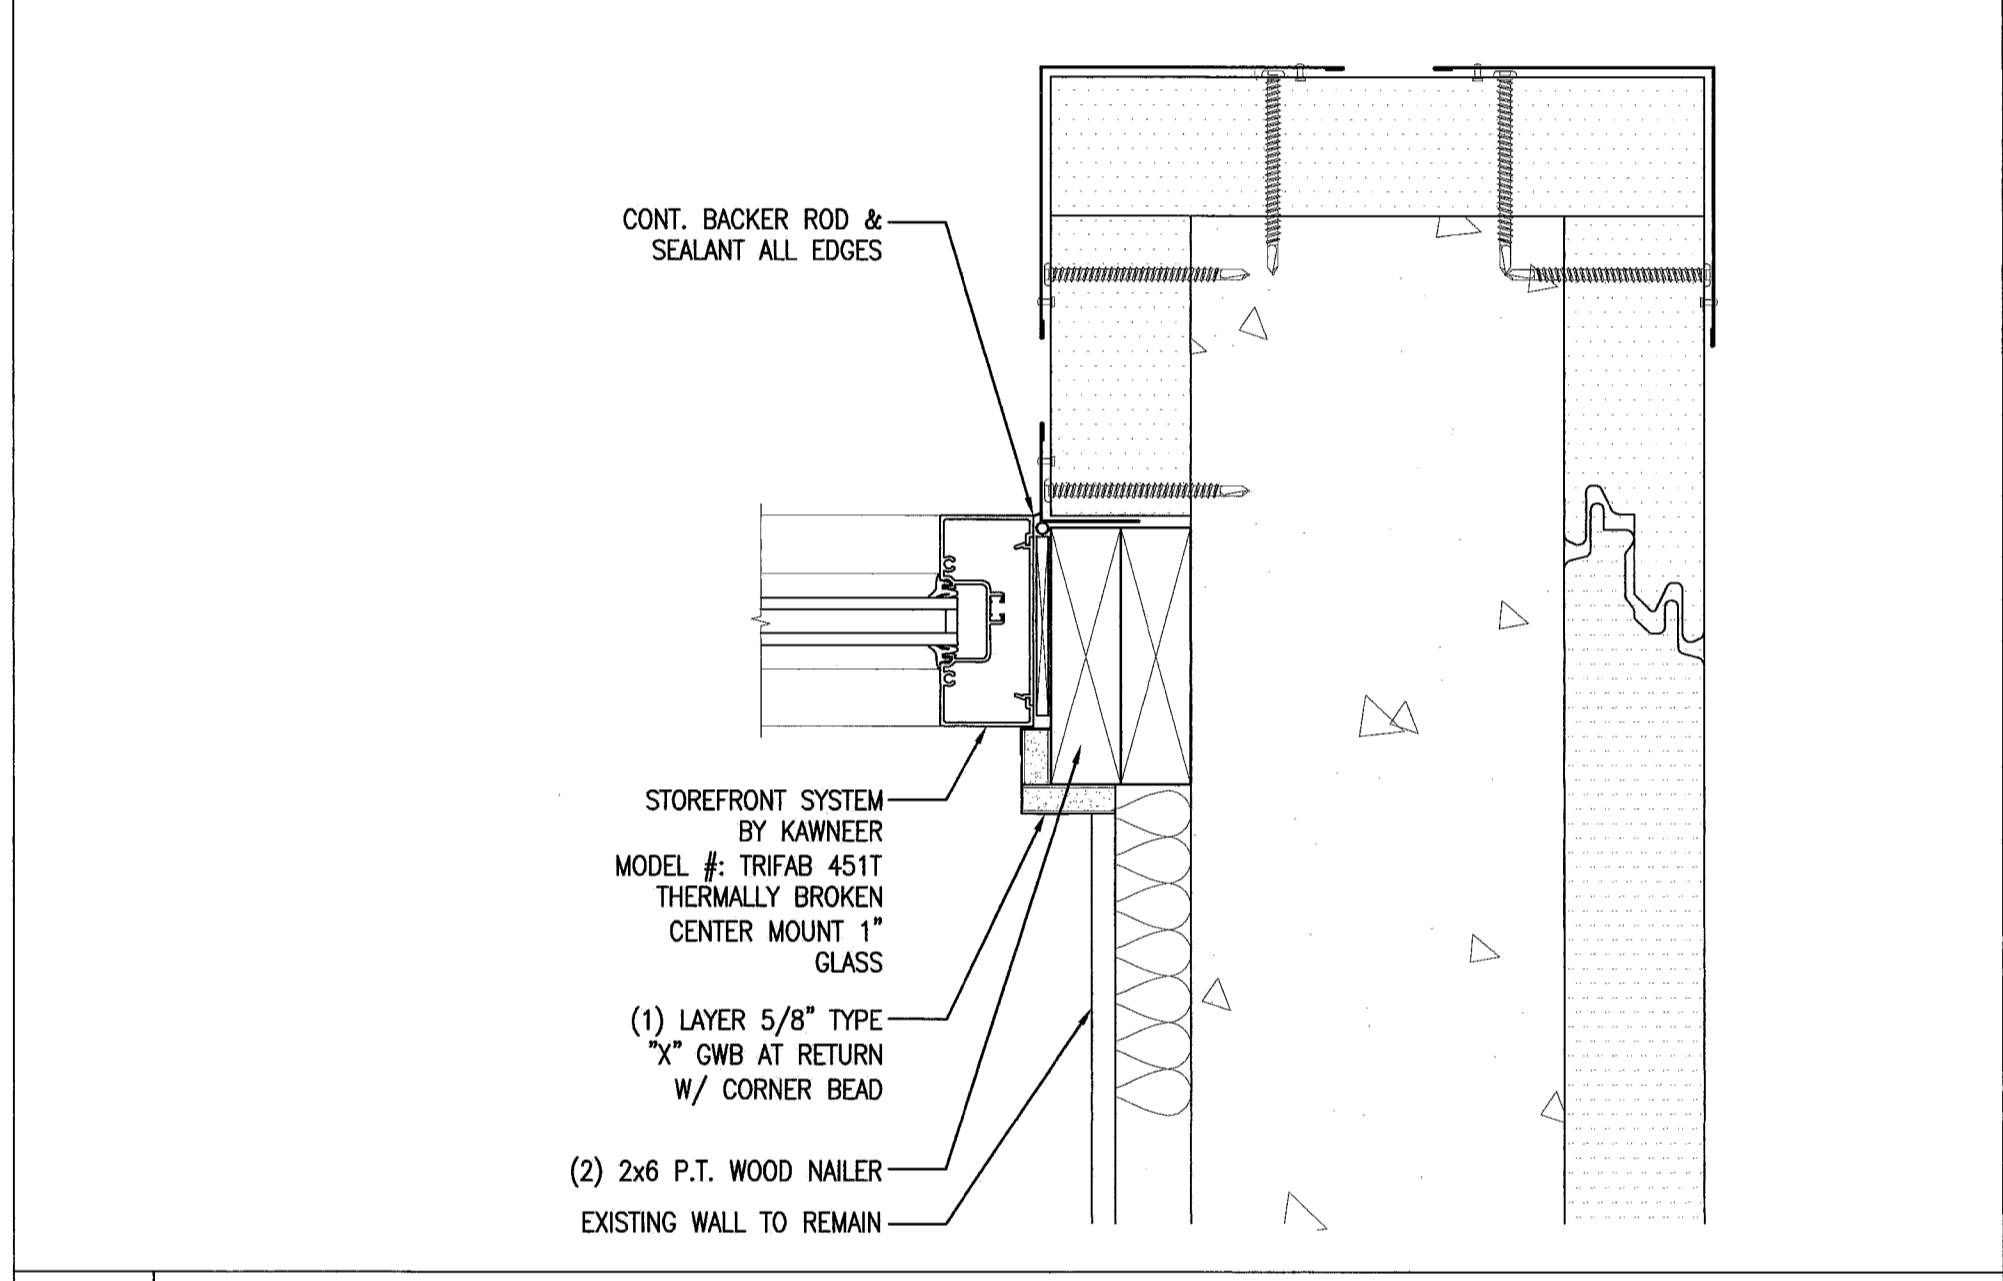

**4** STOREFRONT JAMB DETAIL  
REFERENCED FROM: SCALE: 3" = 1'-0"

**5** - REFERENCED FROM: SCALE:

**6** - REFERENCED FROM: SCALE:

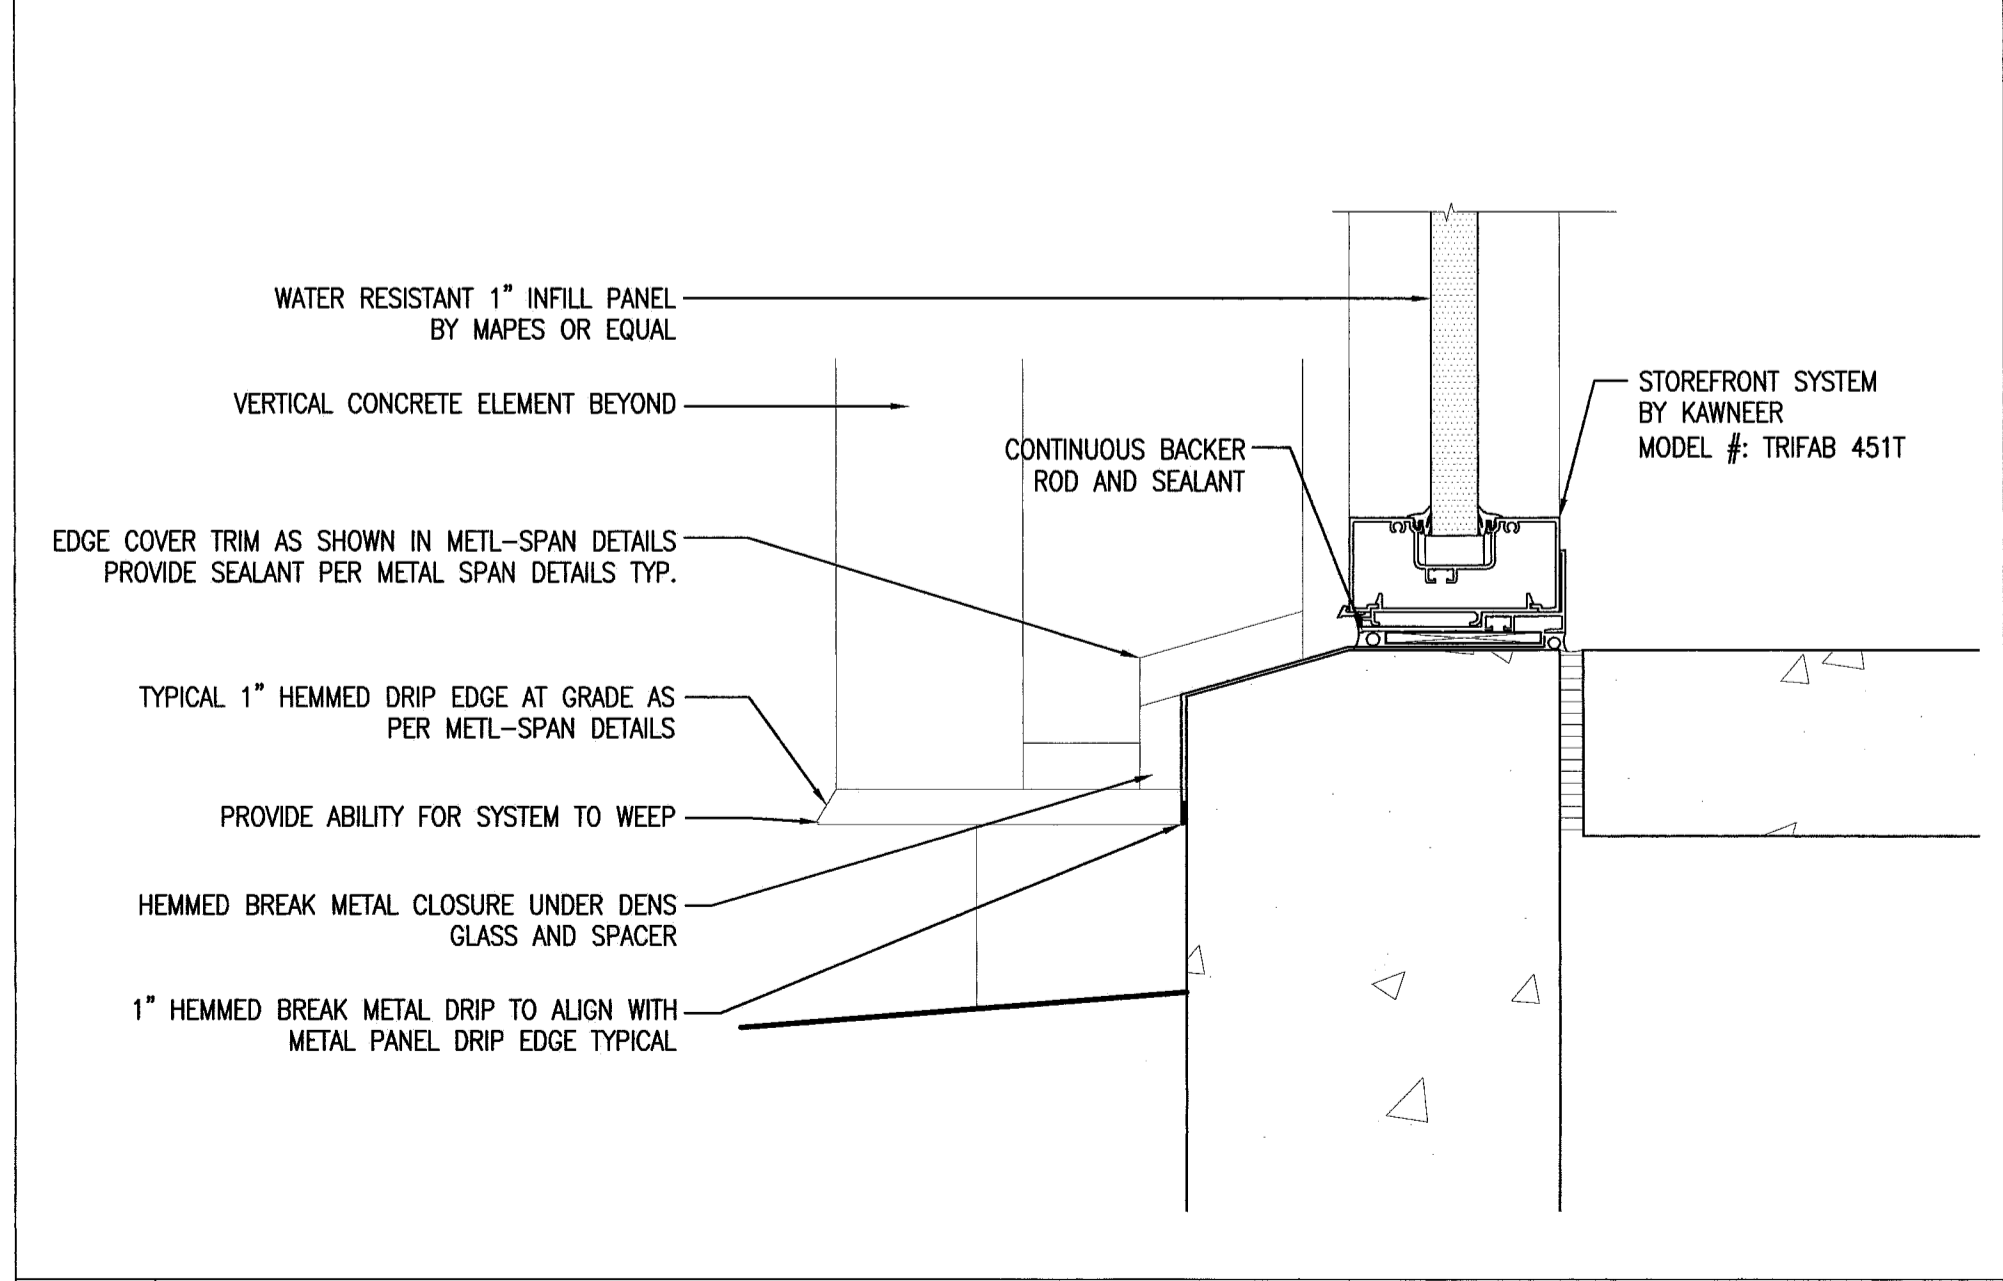

**7** STOREFRONT SILL DETAIL  
REFERENCED FROM: SCALE: 3" = 1'-0"

**8** - REFERENCED FROM: SCALE:

**9** - REFERENCED FROM: SCALE: