



**CORRIDOR RAMP DETAIL**


- HARDWOOD FLOORING** - SALVAGED AND REFINISHED
- EXISTING JOISTS** - DEMO EXISTING JOISTS
- EXISTING BASEBOARD** - SALVAGED IN PLACE
- INFILL BELOW BASEBOARD** - WOOD TRIM TO MATCH IN SPECIES AND FINISH
- WOOD FRAMING** - NEW WOOD FRAMING ACROSS CORRIDOR TO CREATE 1:20 SLOPE

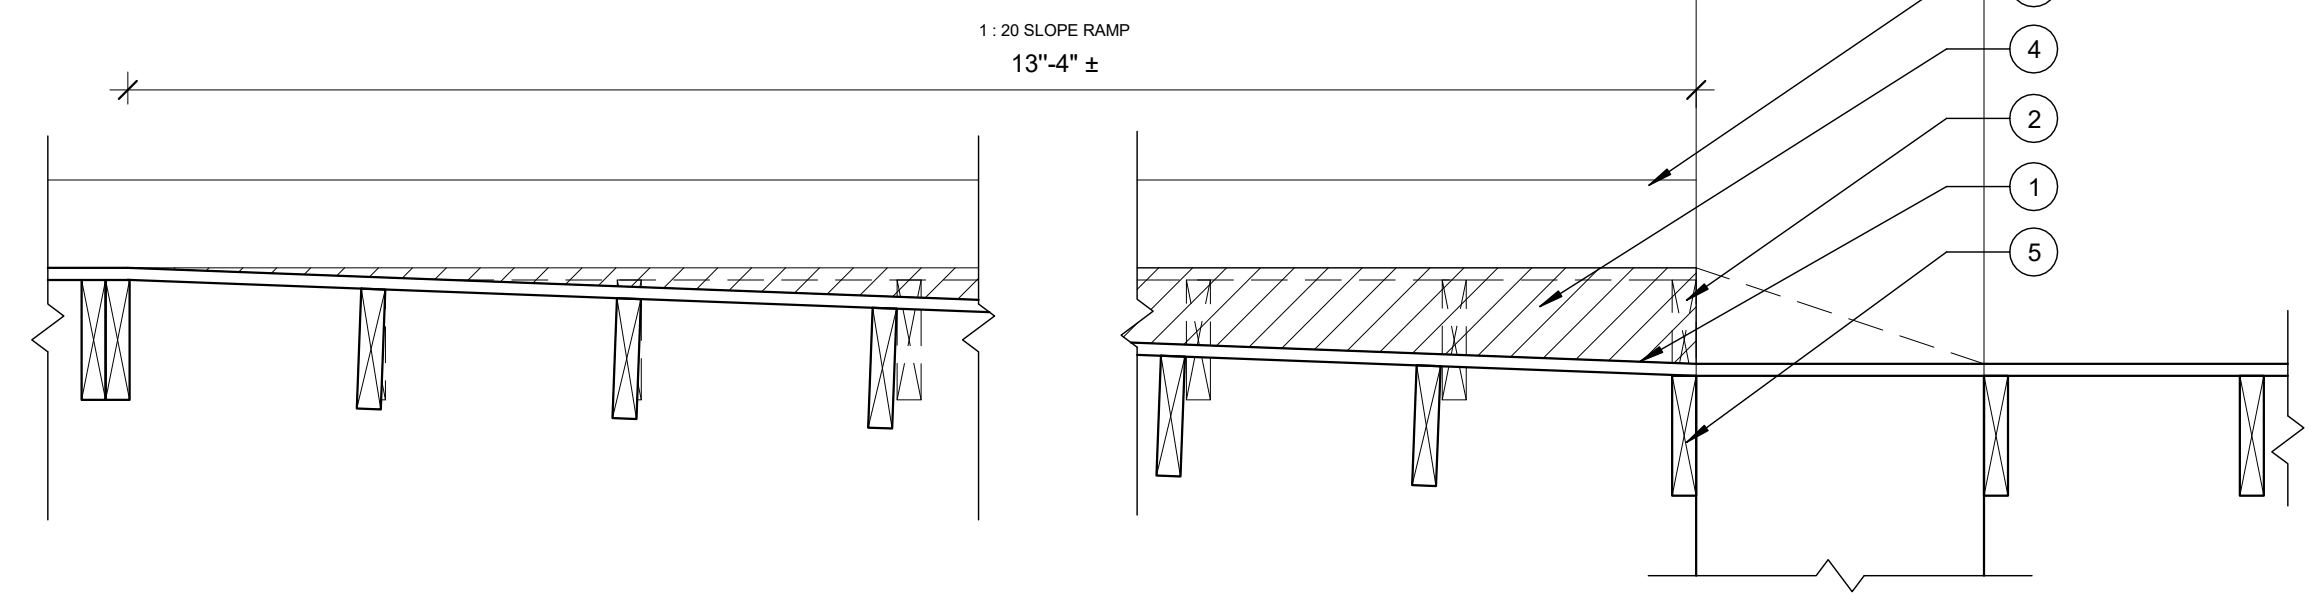


**5 | RAMP DETAIL A**  
 1" = 1'-0"

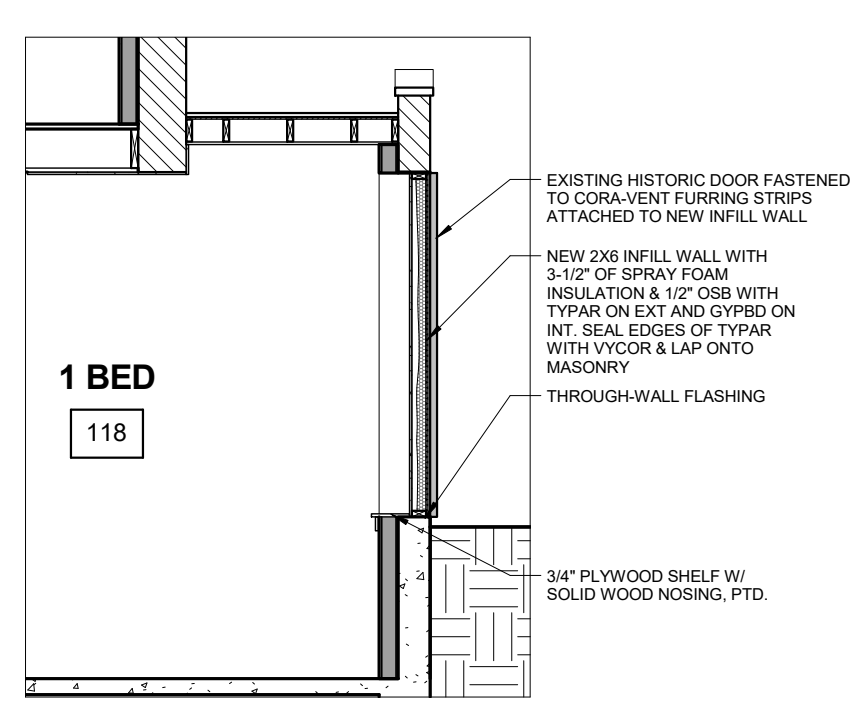


**7 | SECTION AT COURTYARD DOOR**  
 1/4" = 1'-0"

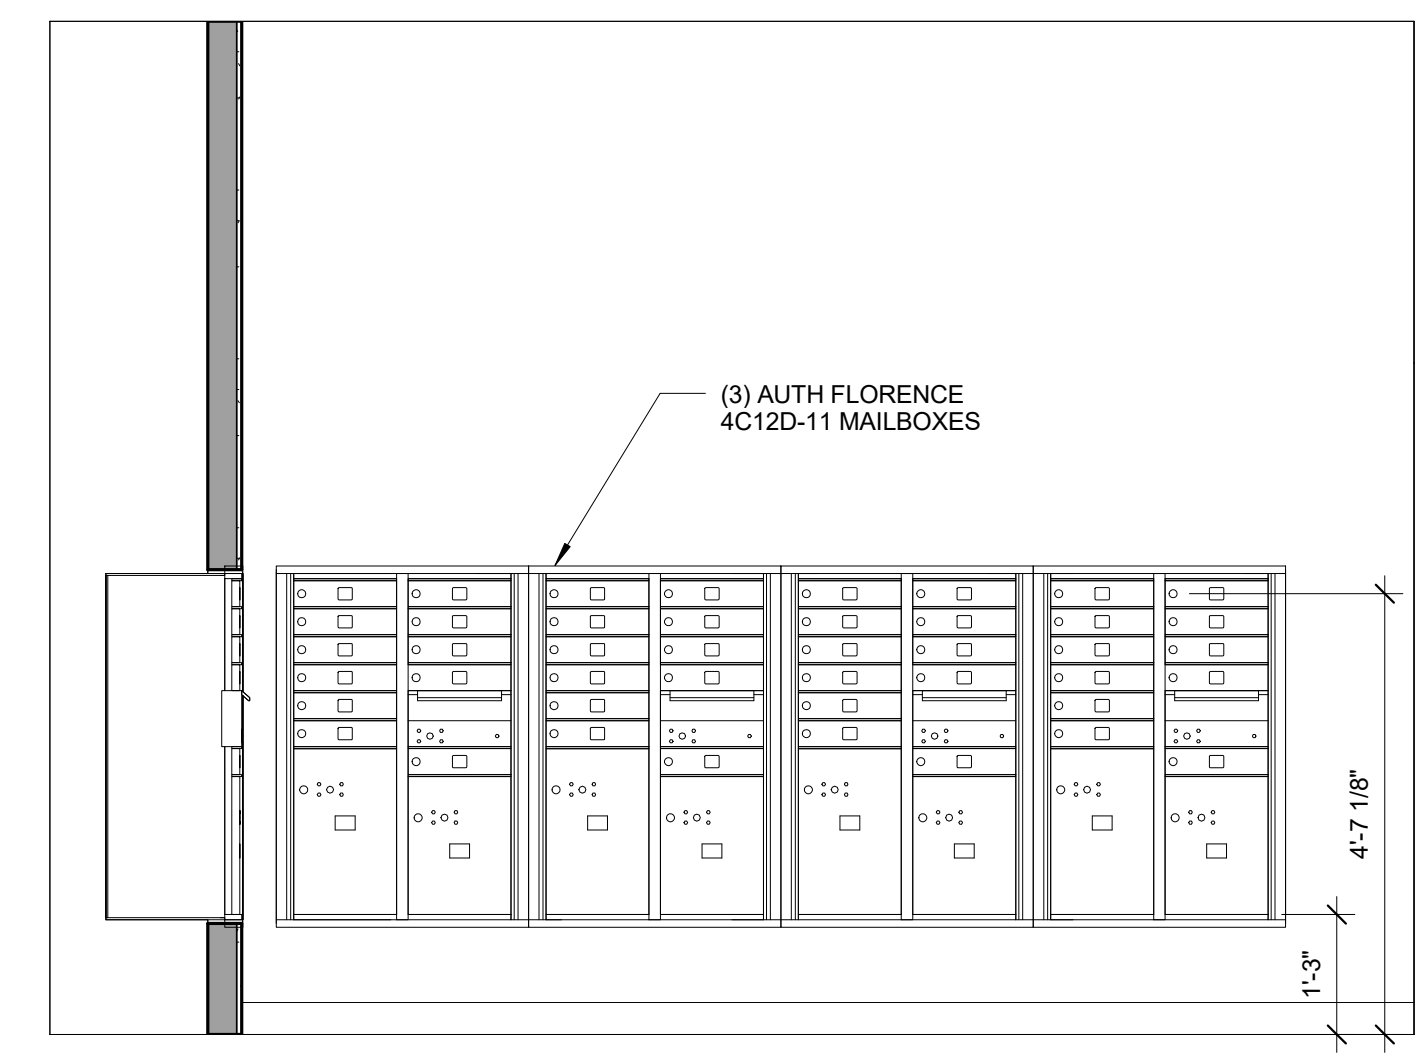


**2 | ELEVATION AT MAILROOM**  
 1/2" = 1'-0"

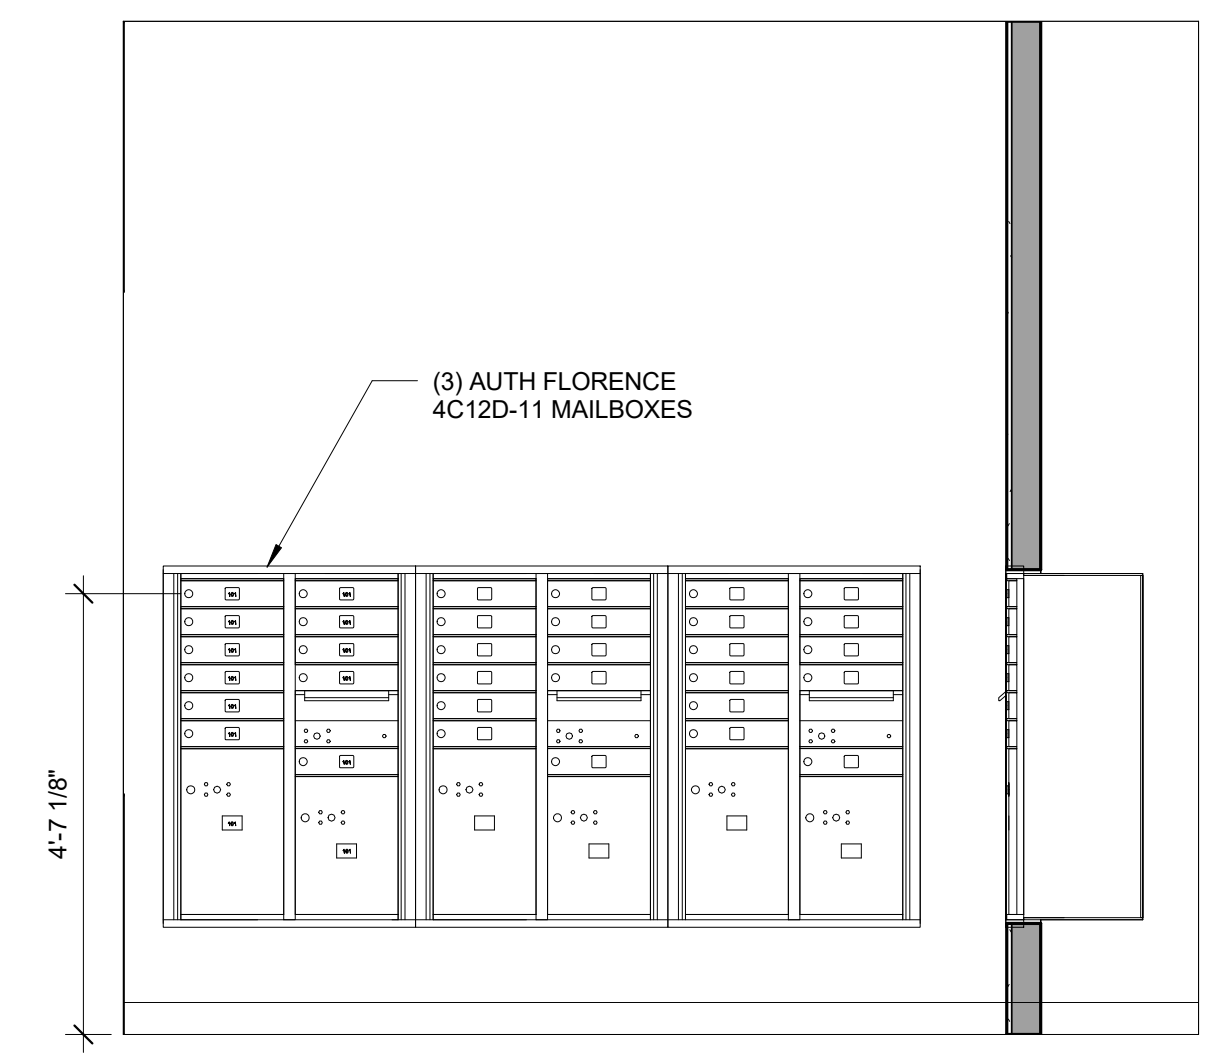


**1 | ELEVATION AT MAILROOM**  
 1/2" = 1'-0"

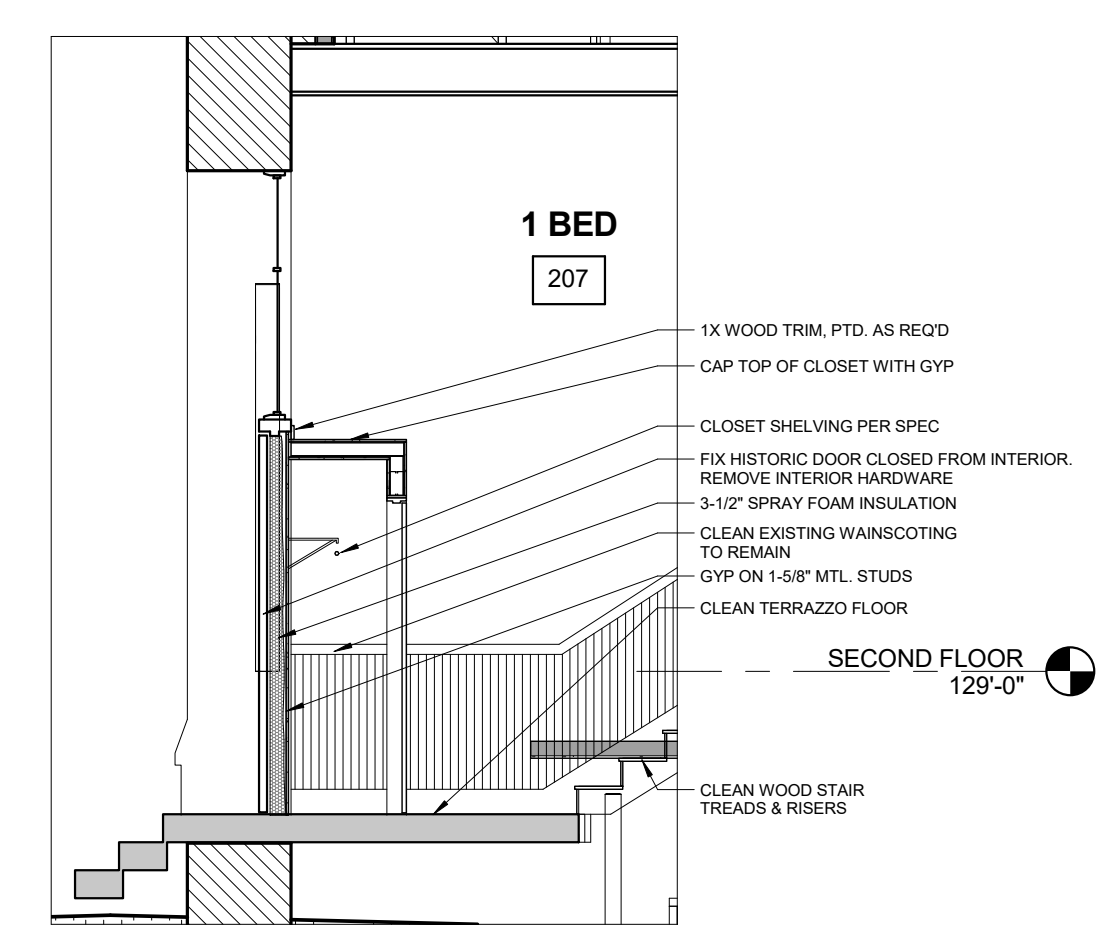

**6 | UNIT CLOSET SECTION**  
 1/4" = 1'-0"

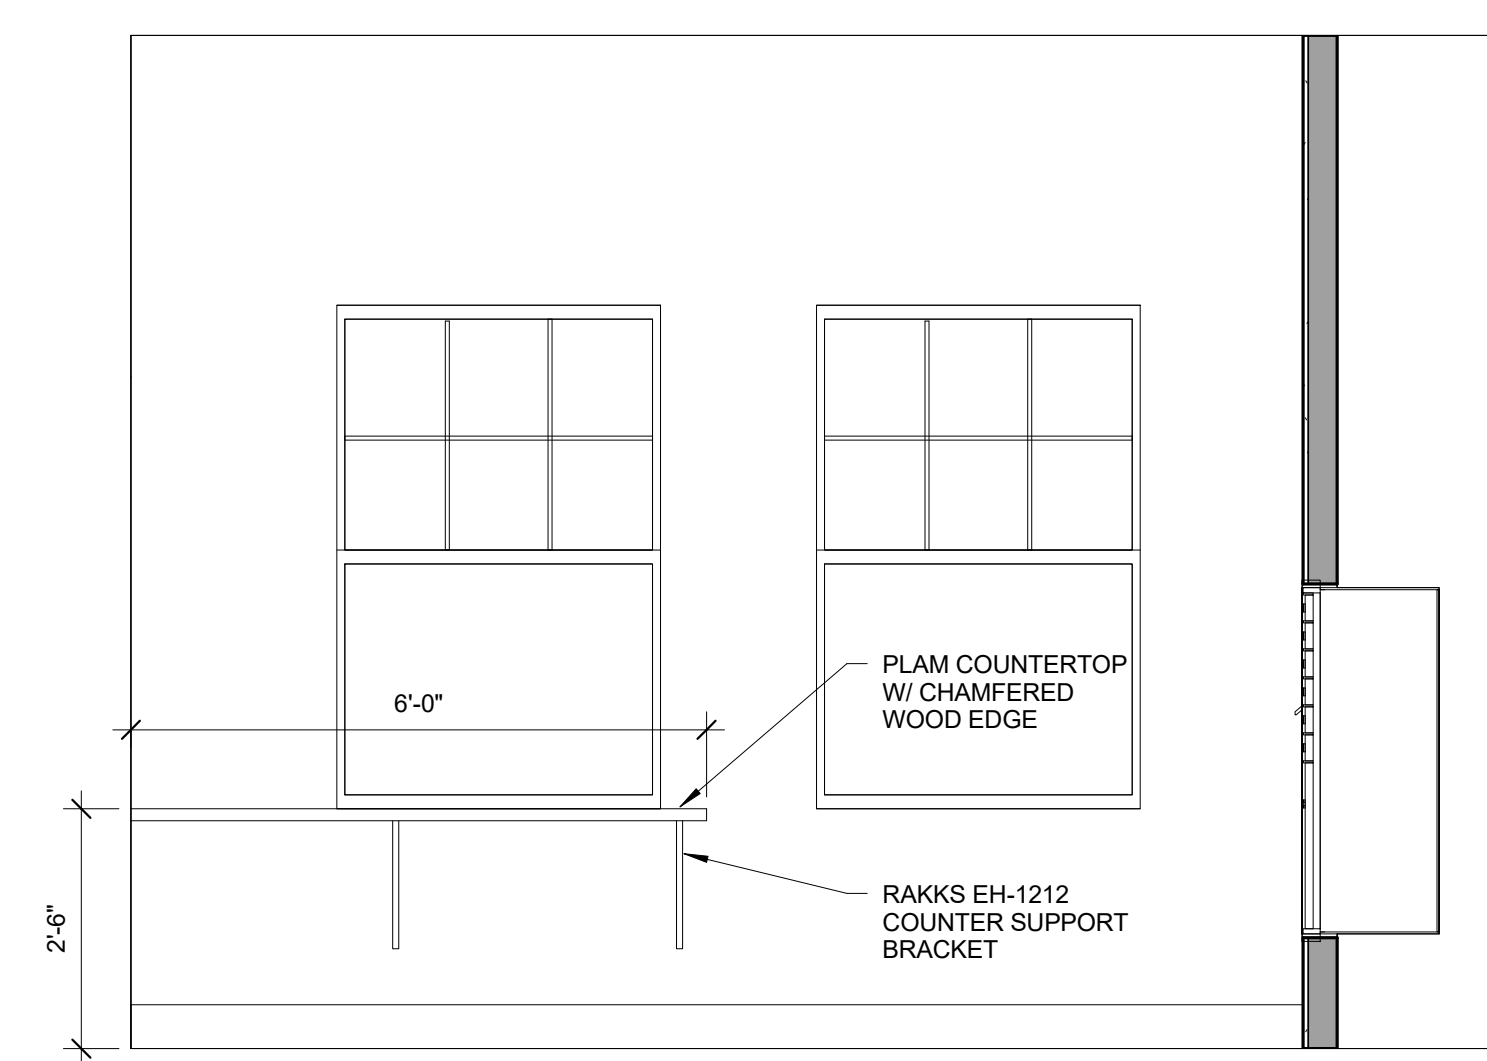

**4 | ELEVATION AT MAILROOM**  
 1/2" = 1'-0"

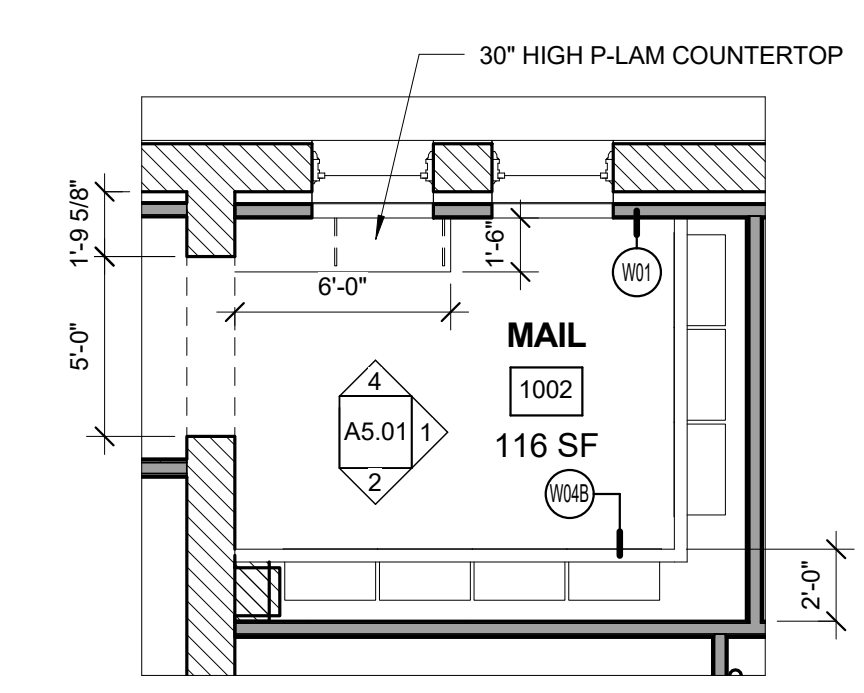

**3 | ENLARGED PLAN AT MAILROOM**  
 3/16" = 1'-0"