

Prepared For:
**MOTHERHOUSE
LLC**

Consultant:


Architect:
**ARCHETYPE
architects**
48 Union Wharf Portland, Maine 04101
(207) 772-6022 ARCHETYPE@ARCHETYPEPA.COM

Project:
**MOTHERHOUSE
SENIOR HOUSING**
605 STEVENS AVENUE
PORTLAND, MAINE 04103


Revisions:

Date: 15 FEB 2016
Scale: 1/4" = 1'-0"
ENTRY DETAILS


A5.11

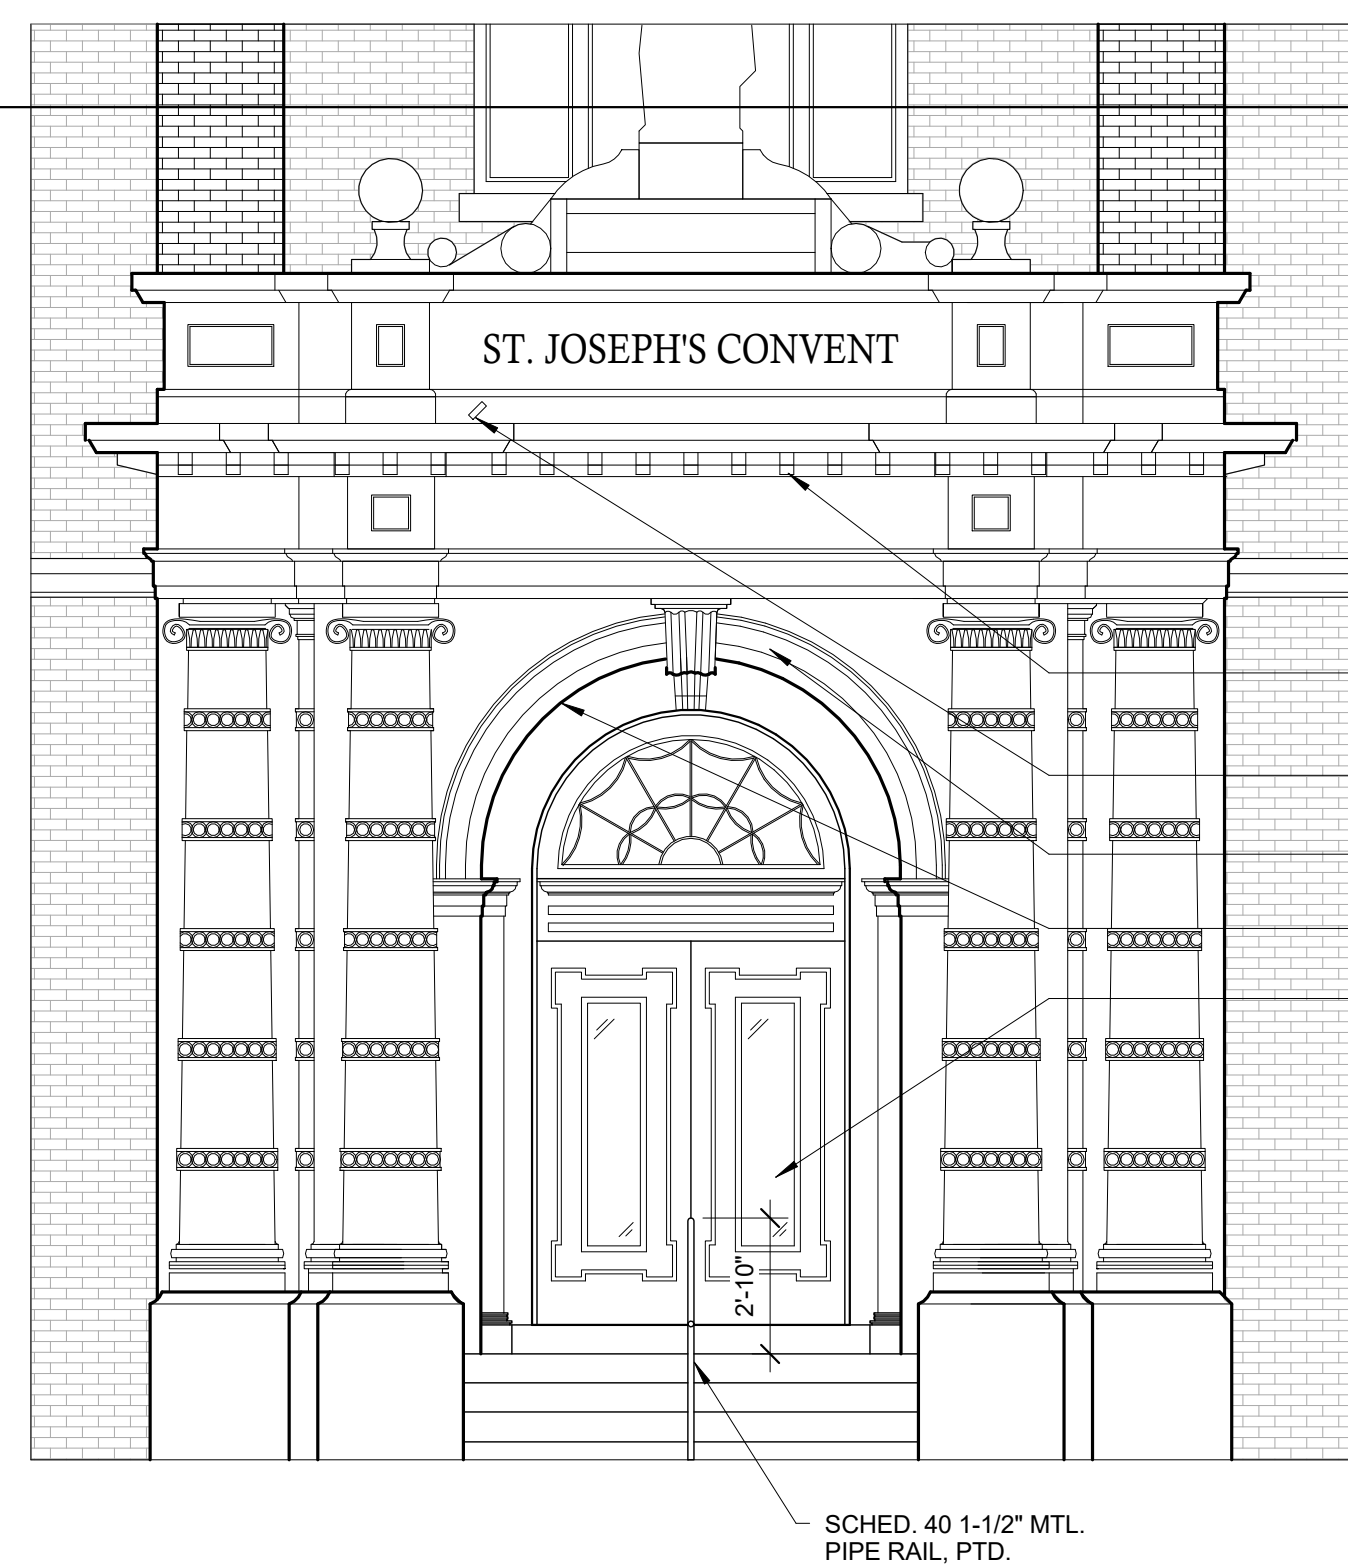

5 | HISTORIC MAIN ENTRY ELEVATION
1/4" = 1'-0"

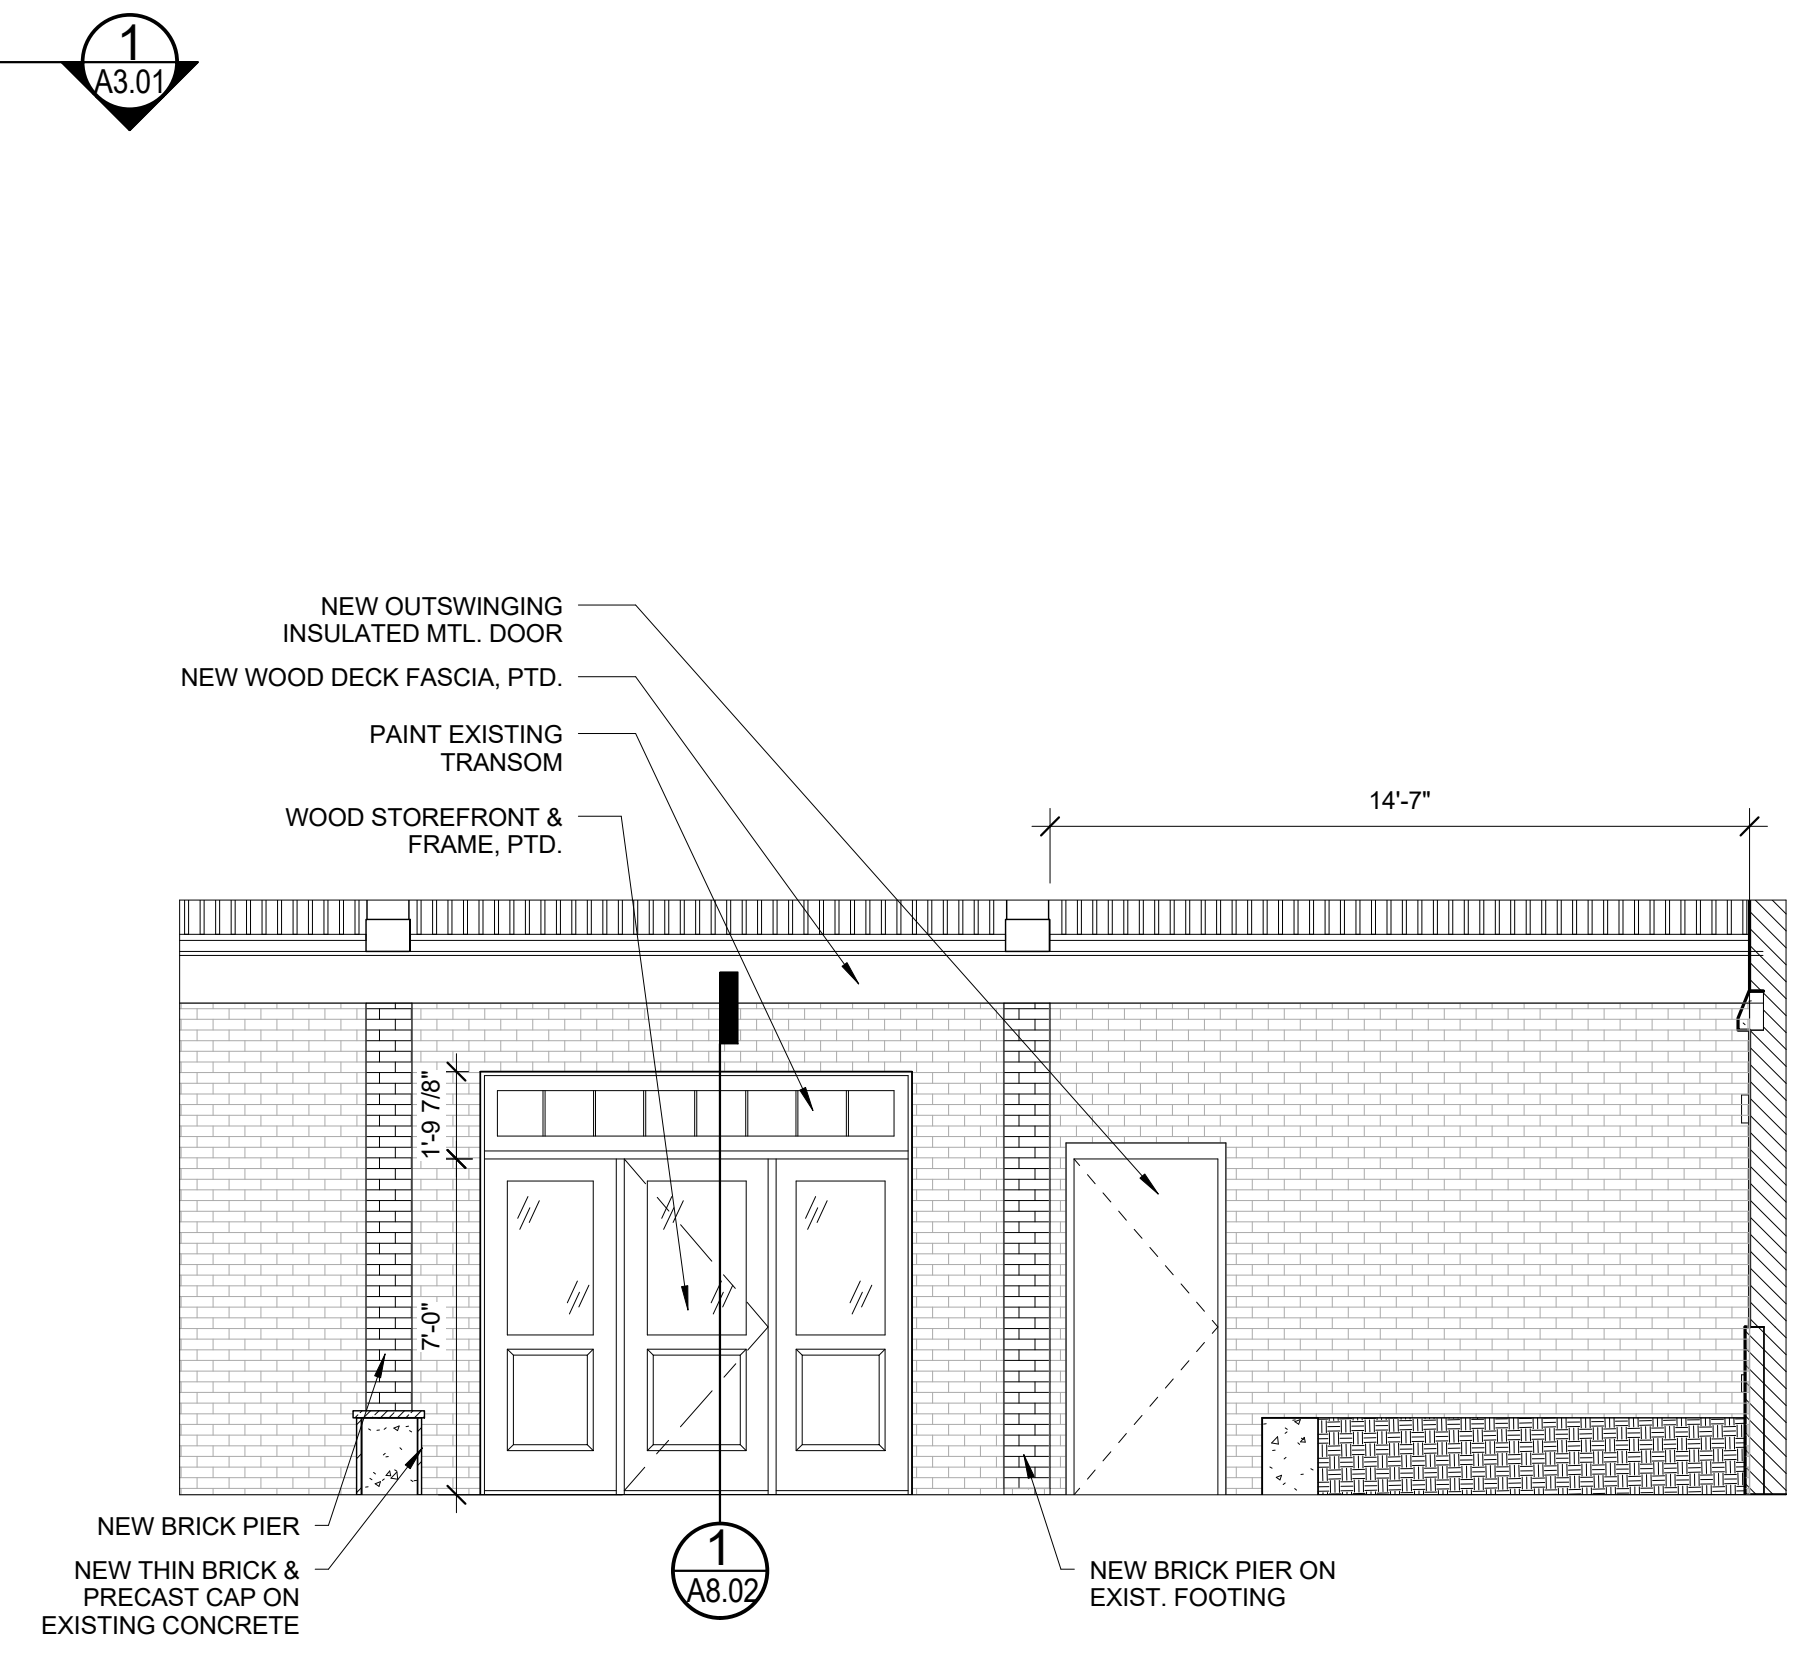

2 | ELEVATION AT MAIN ENTRY
1/4" = 1'-0"

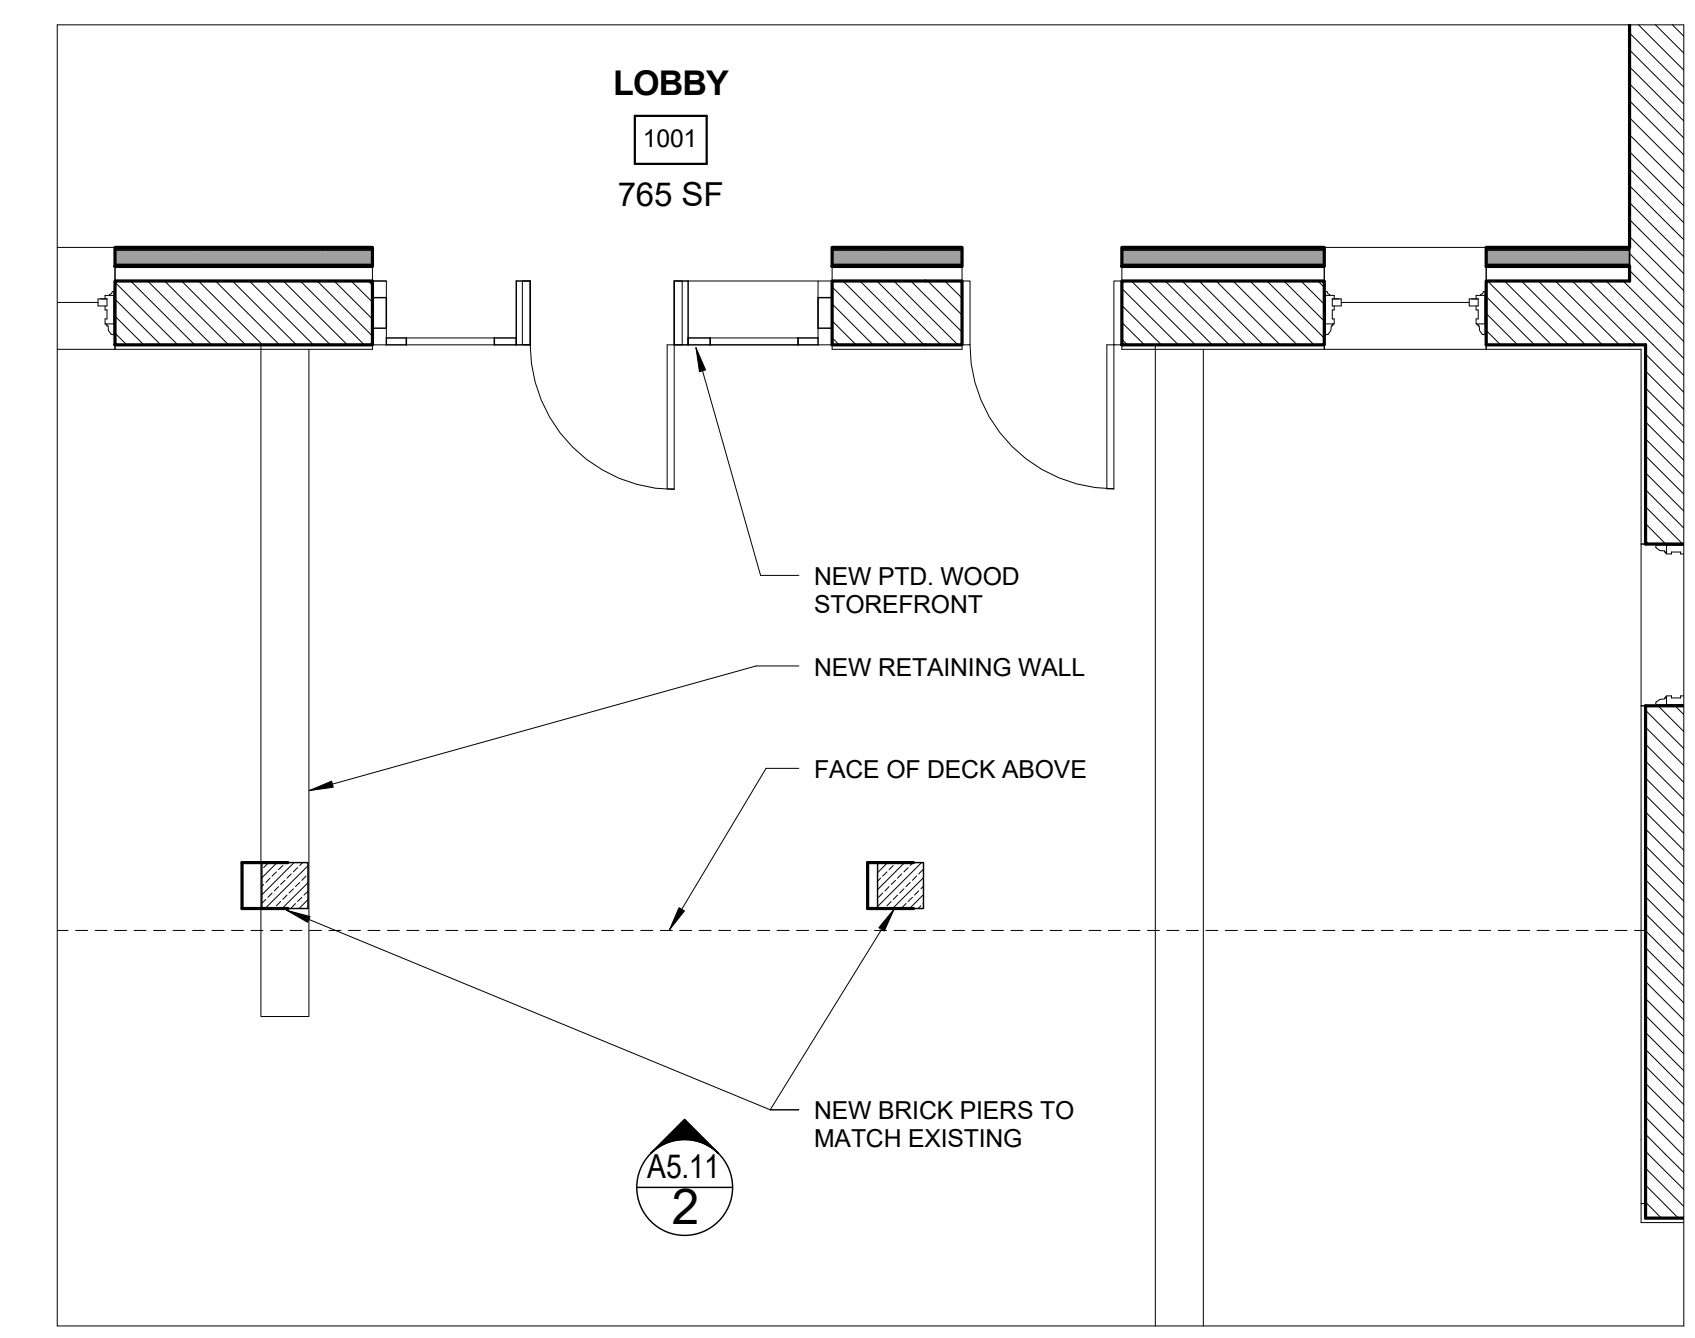

1 | ENLARGED PLAN AT MAIN ENTRY
1/4" = 1'-0"