



CUH-10 CKT
CUH-10
120V, 1PH, 40W

CUH-09 CKT
CUH-09
120V, 1PH, 80W

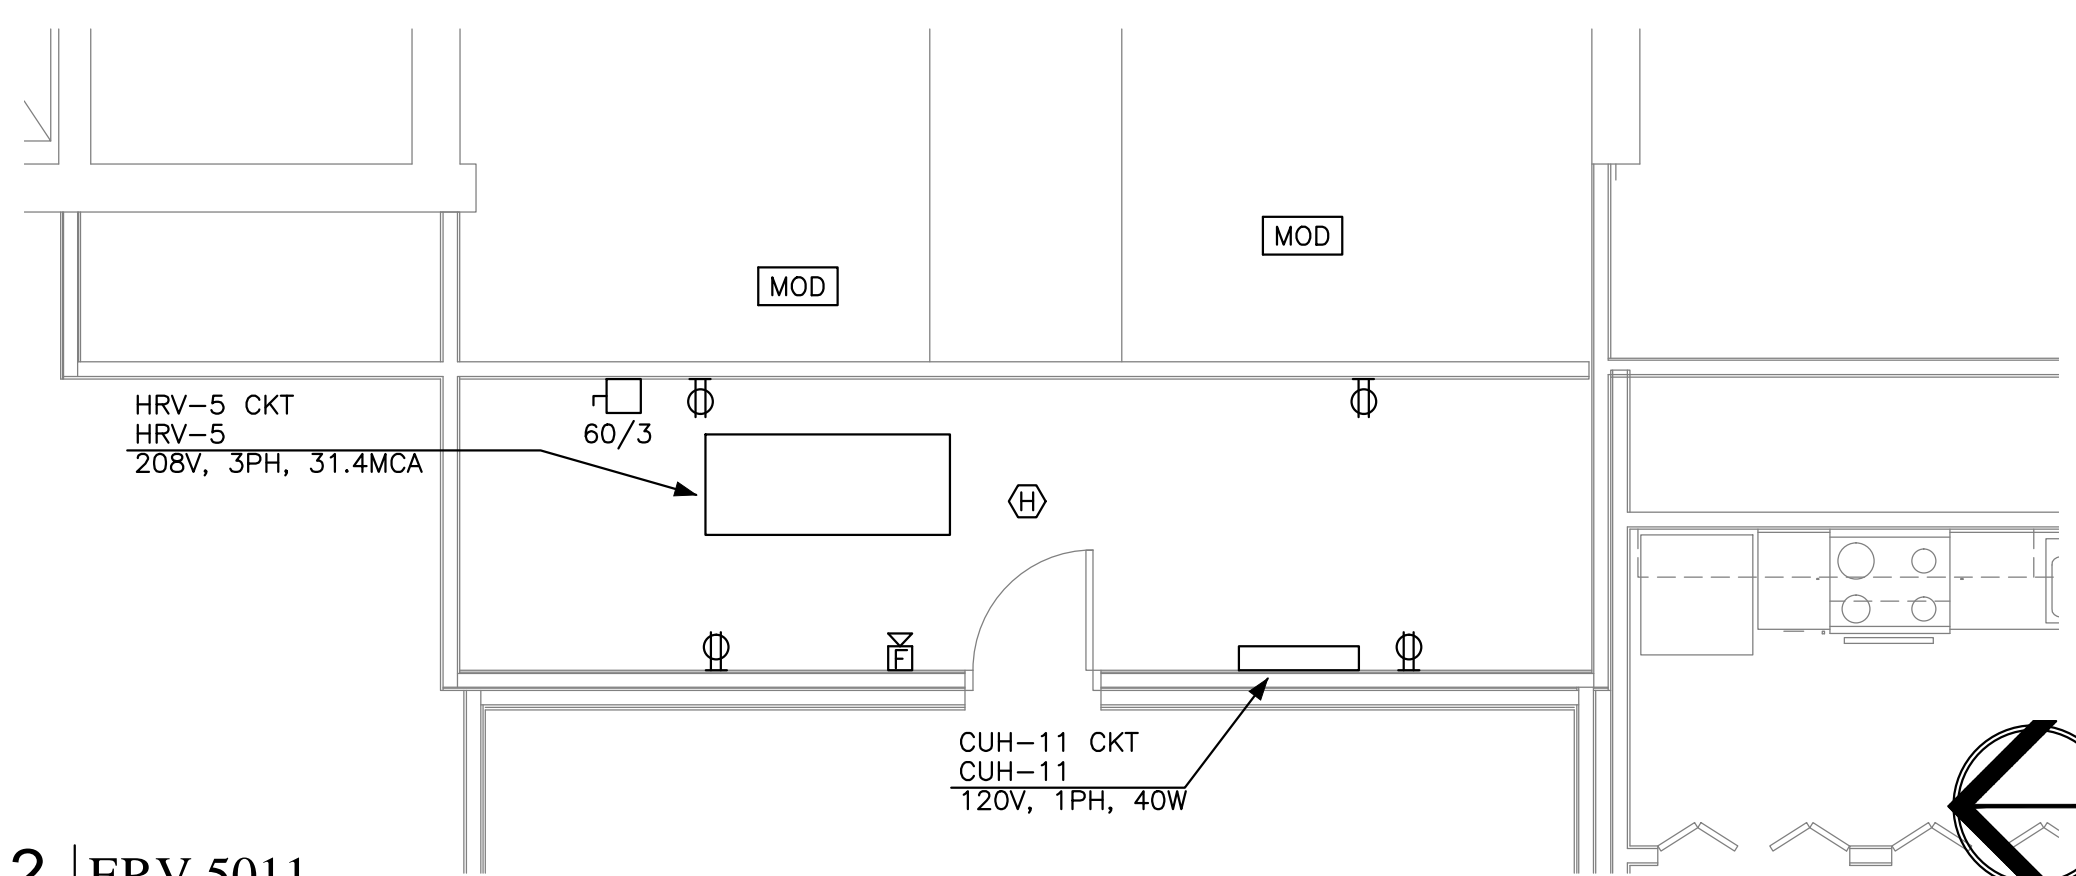

1 | FIFTH FLOOR - POWER
3/32" = 1'-0"

2 | ERV 5011
1/4" = 1'-0"

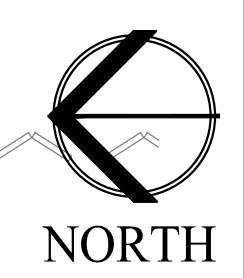

Prepared For:	MOTHERHOUSE LLC
Consultant:	Bartlett Design ELECTRICAL ENGINEERING 144 WASHINGTON ST. PORTLAND, ME 04101 TEL: (207) 443-5447 FAX: (207) 443-5060
Architect:	ARCHITYPE architects 48 Union Wharf Portland, Maine 04101 (207) 772-6022 Fax (207) 772-4056
Project:	MOTHERHOUSE SENIOR HOUSING 605 STEVENS AVENUE PORTLAND, MAINE 04103
Revisions:	02/15/16 MSHA 90% REVIEW
Date:	FEB 15 2016
Scale:	3/32" = 1'-0"
FIFTH FLOOR POWER	
E1.05	