

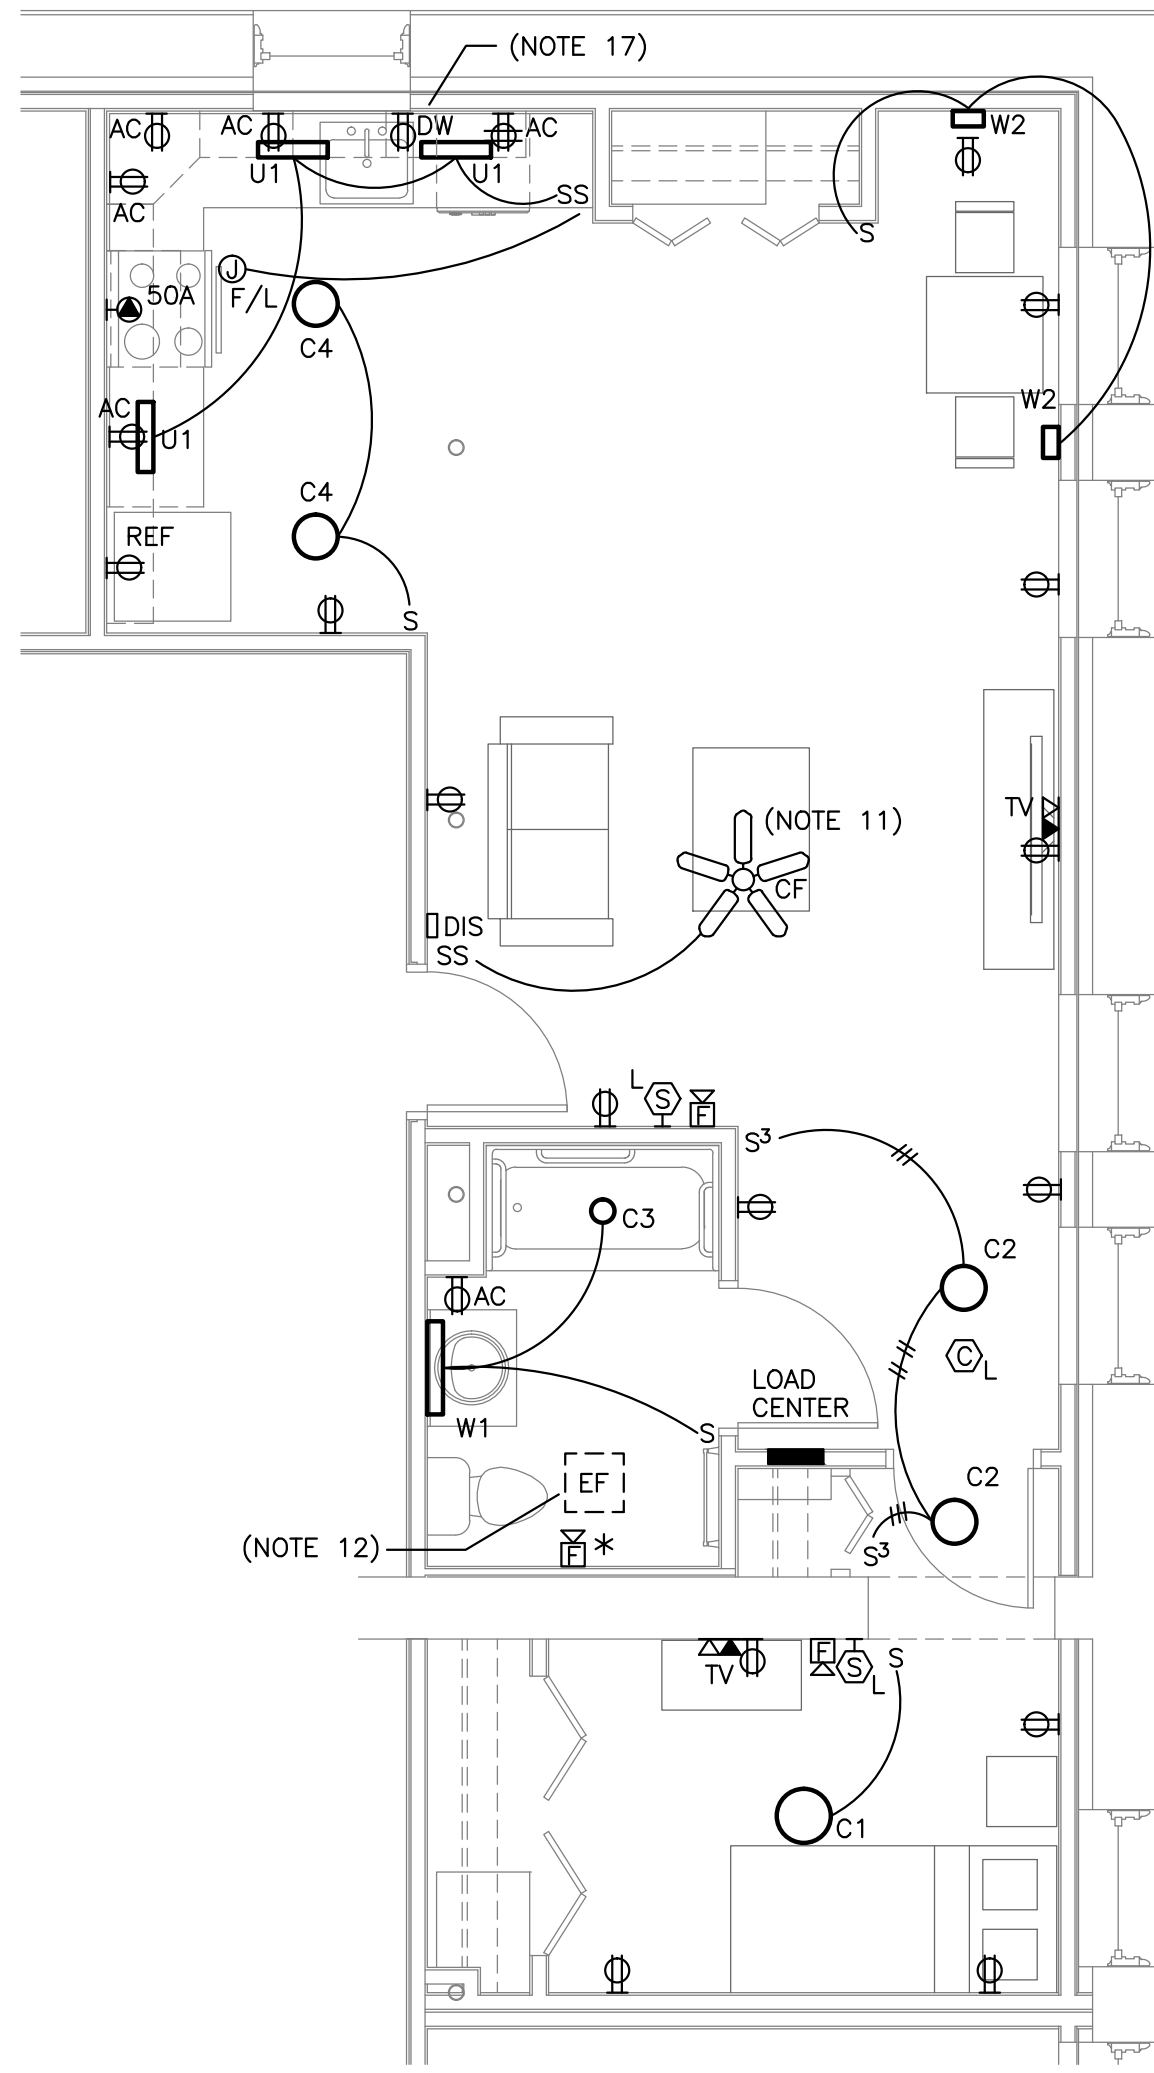



6 UNIT 107  
1/4" = 1'-0"

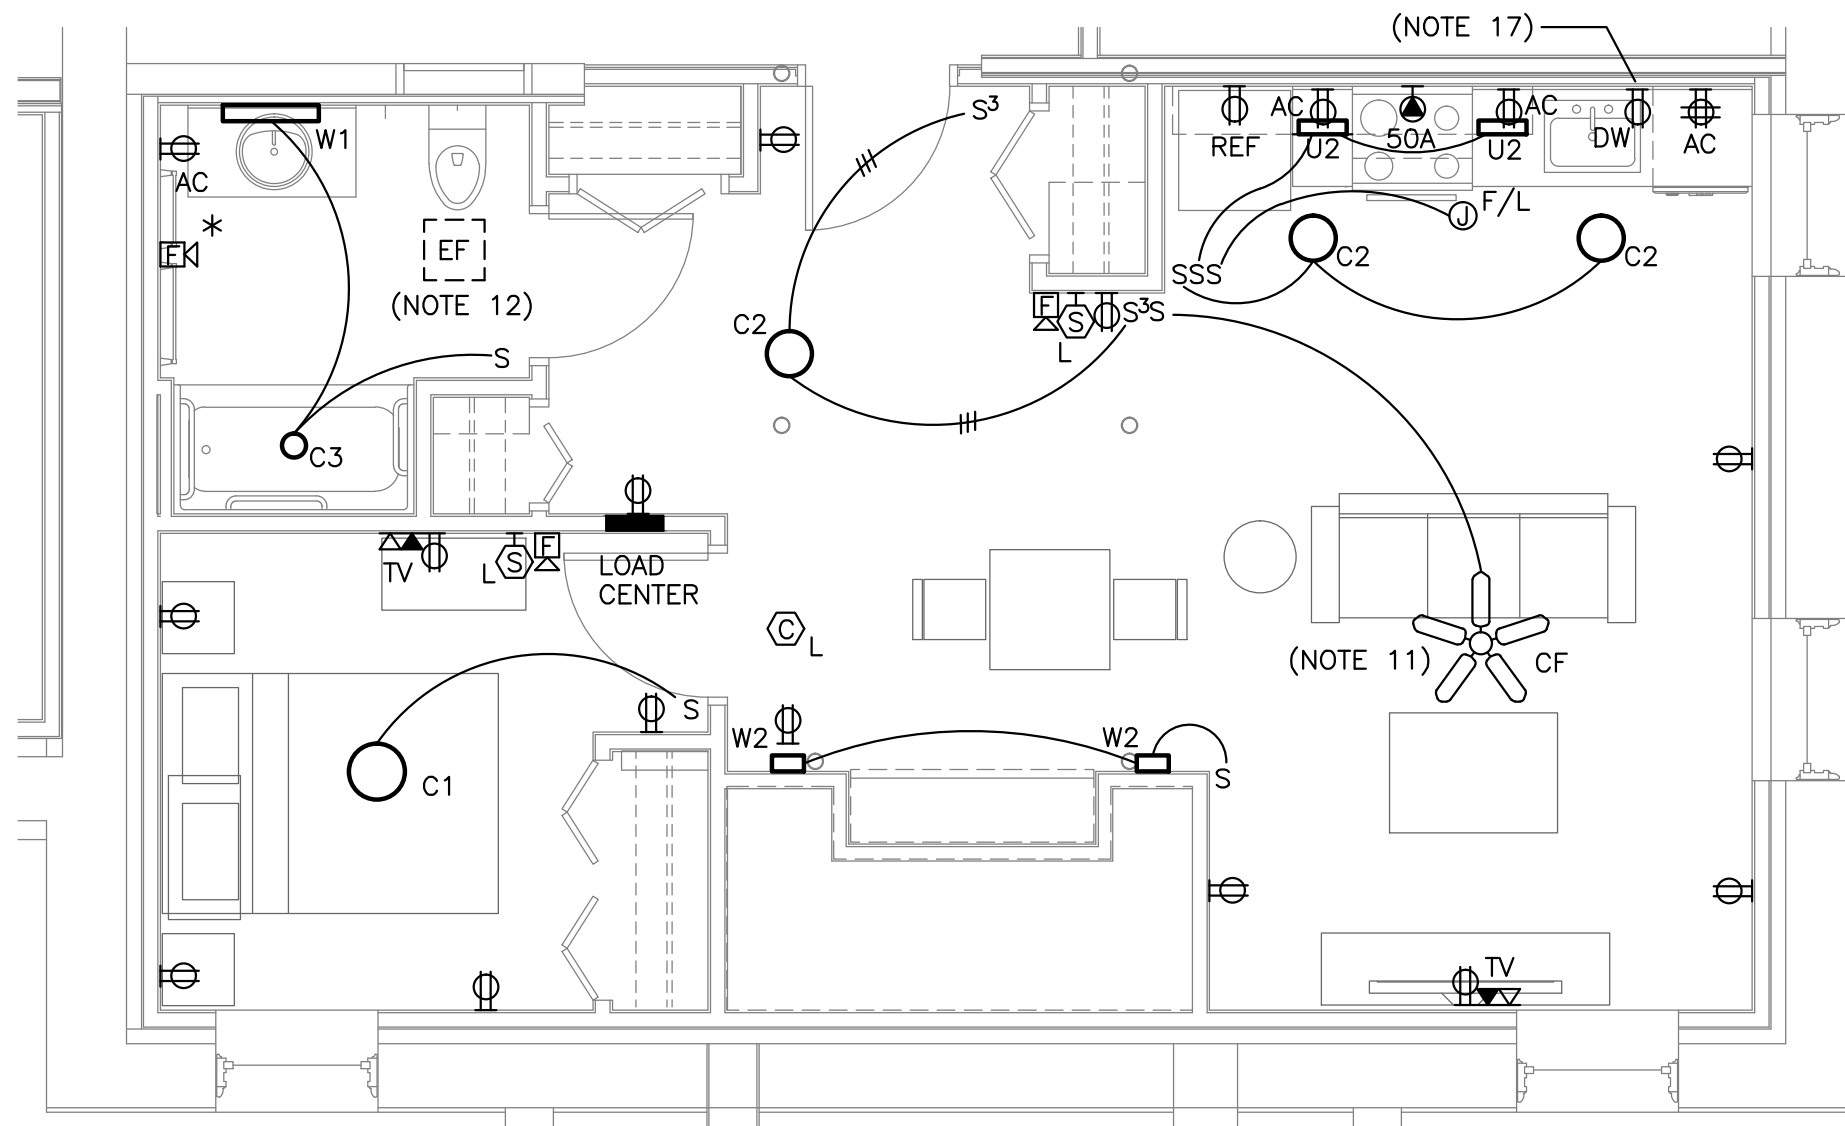


1 UNIT 101  
1/4" = 1'-0"

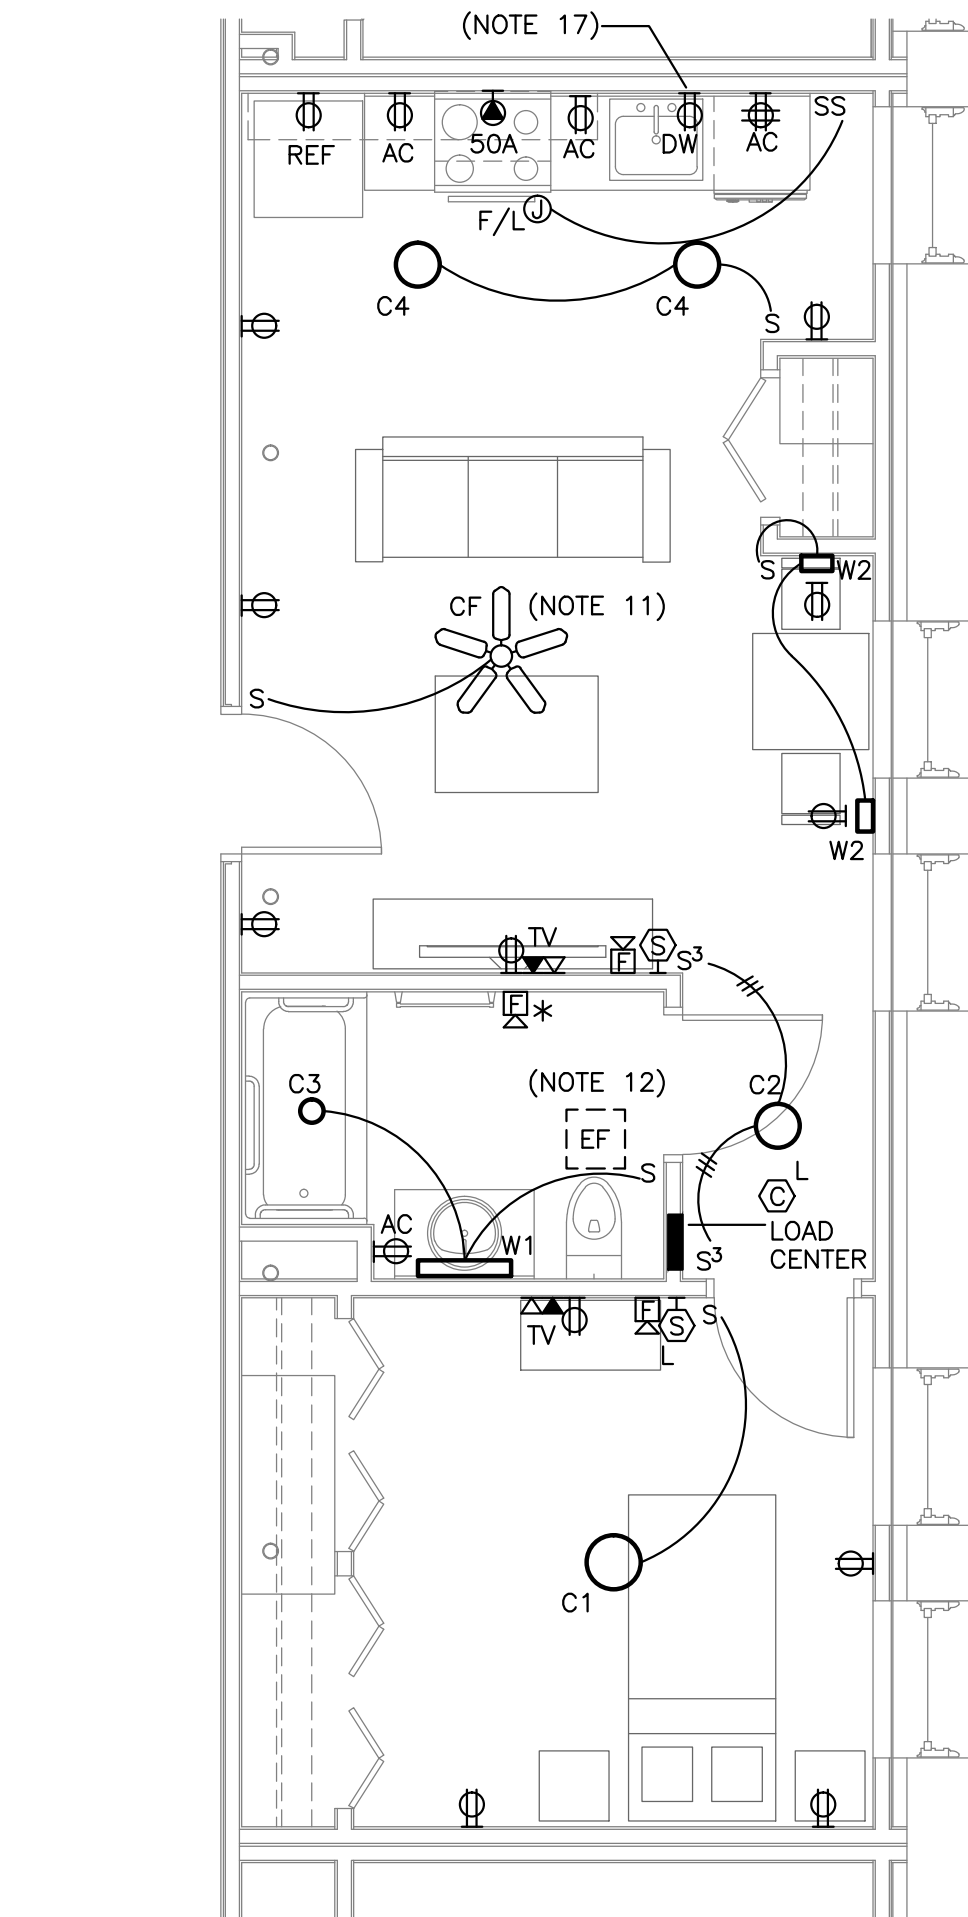


2 UNIT 103  
1/4" = 1'-0"

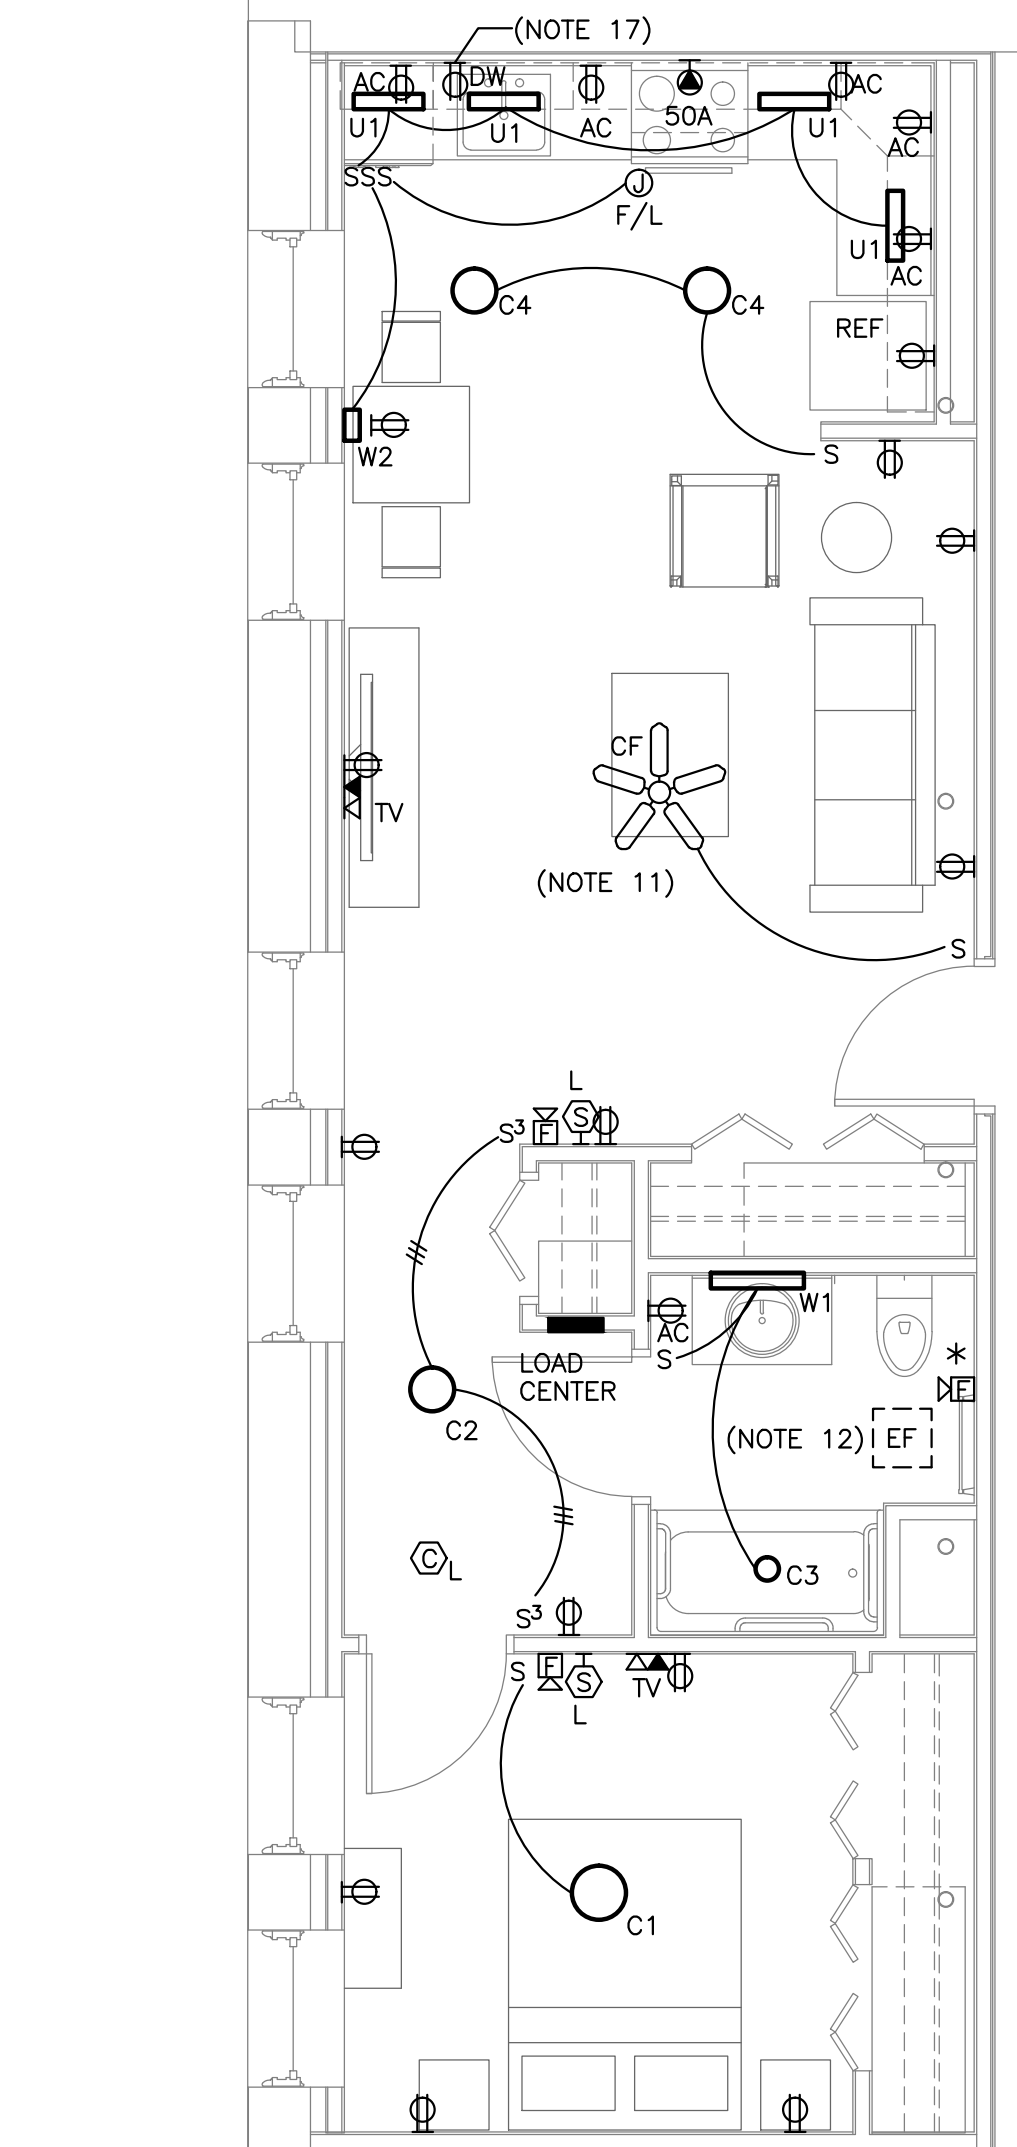

3 UNIT 104  
1/4" = 1'-0"


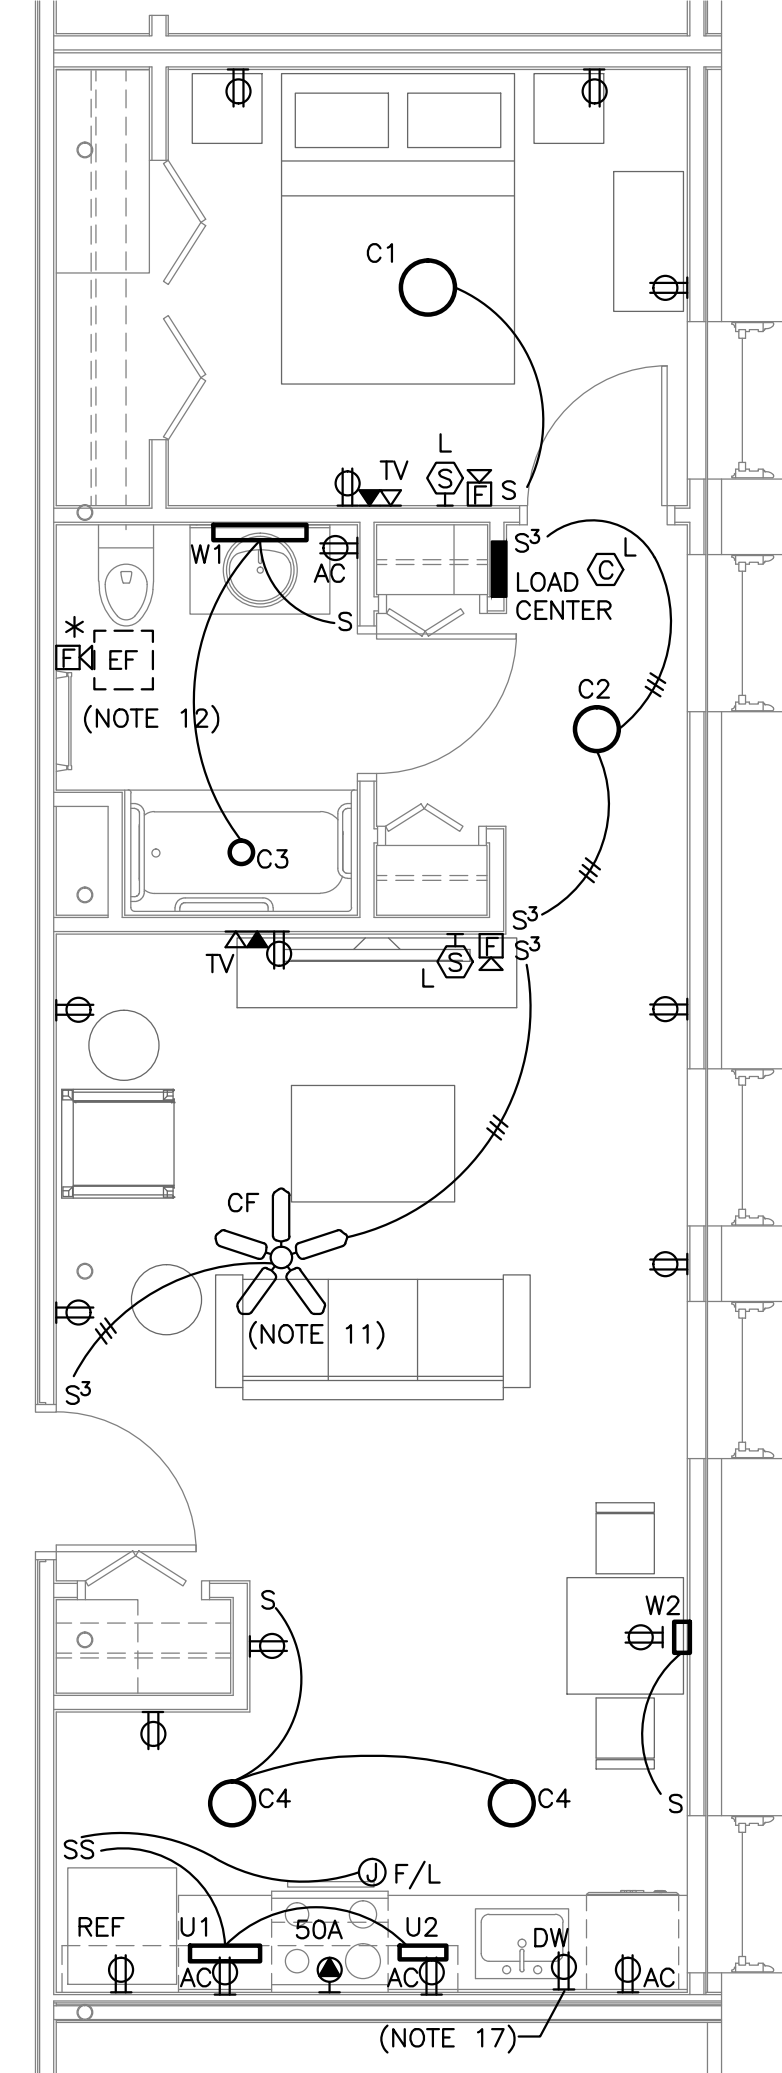


4 UNIT 105  
1/4" = 1'-0"

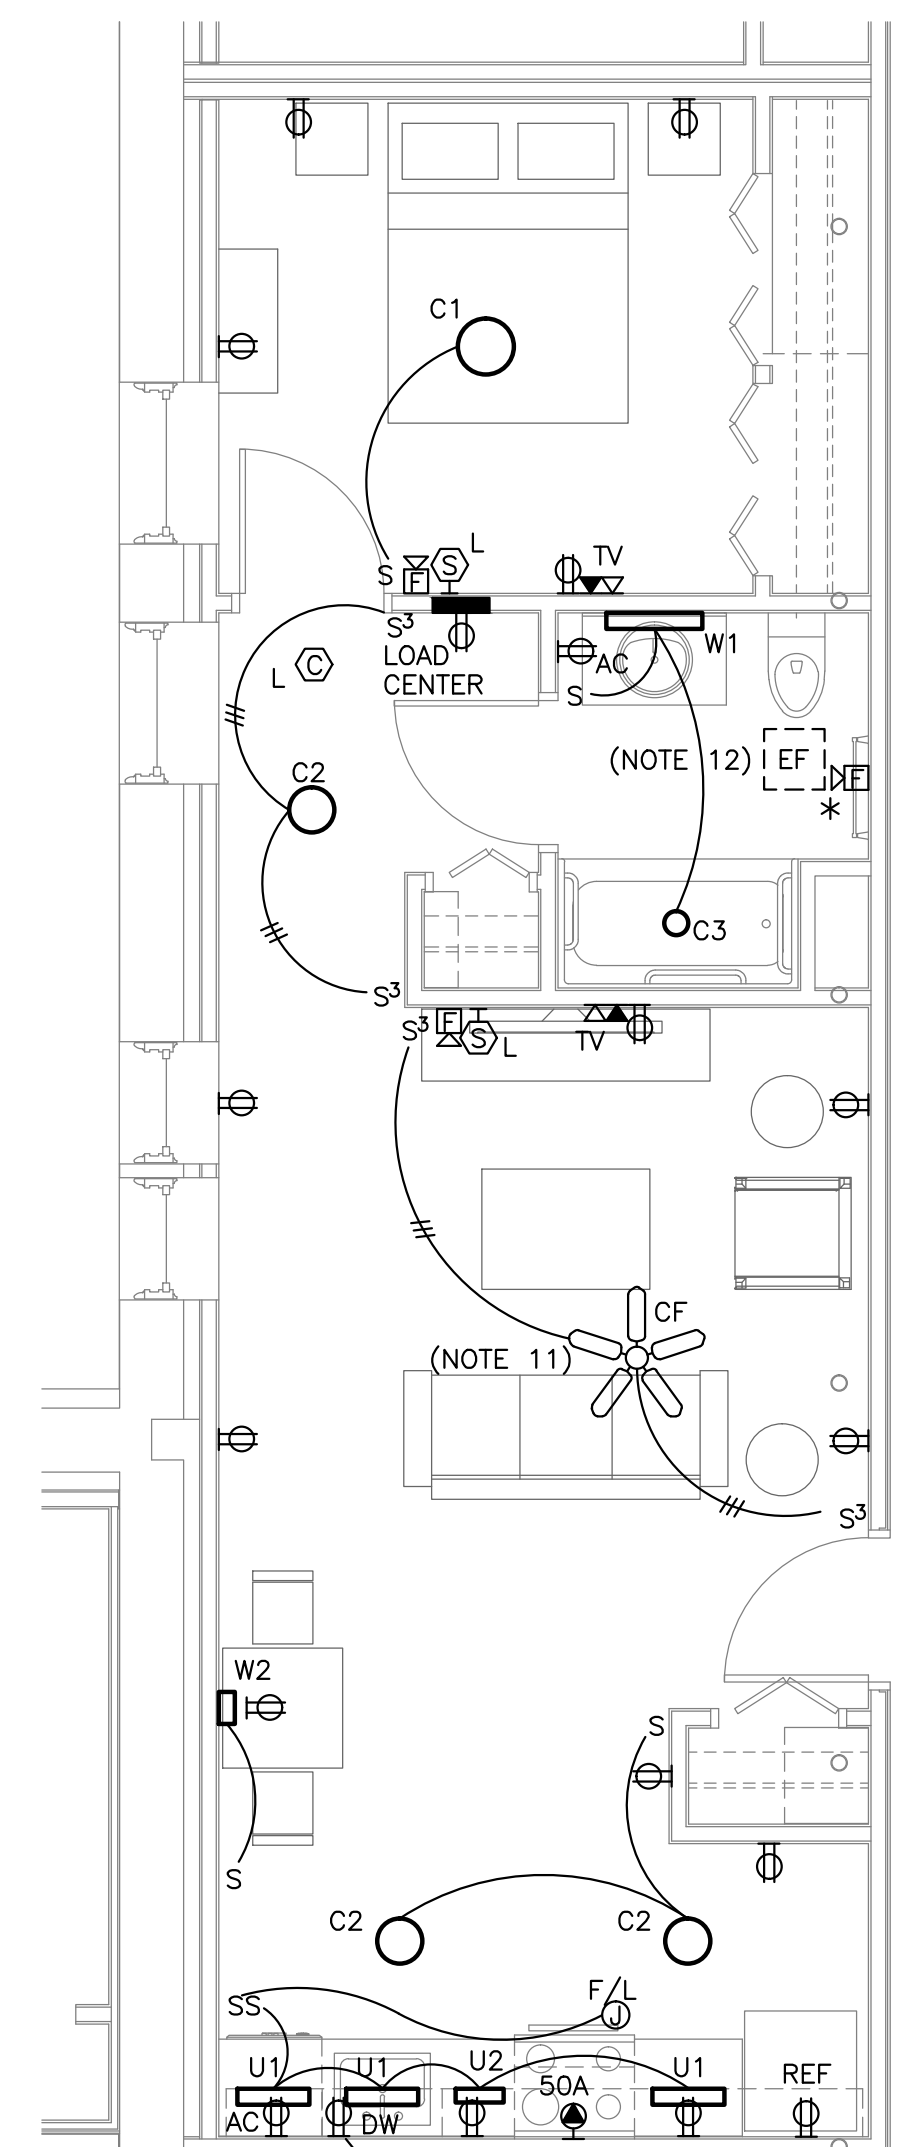

5 UNIT 106  
1/4" = 1'-0"

8 UNIT 109  
1/4" = 1'-0"

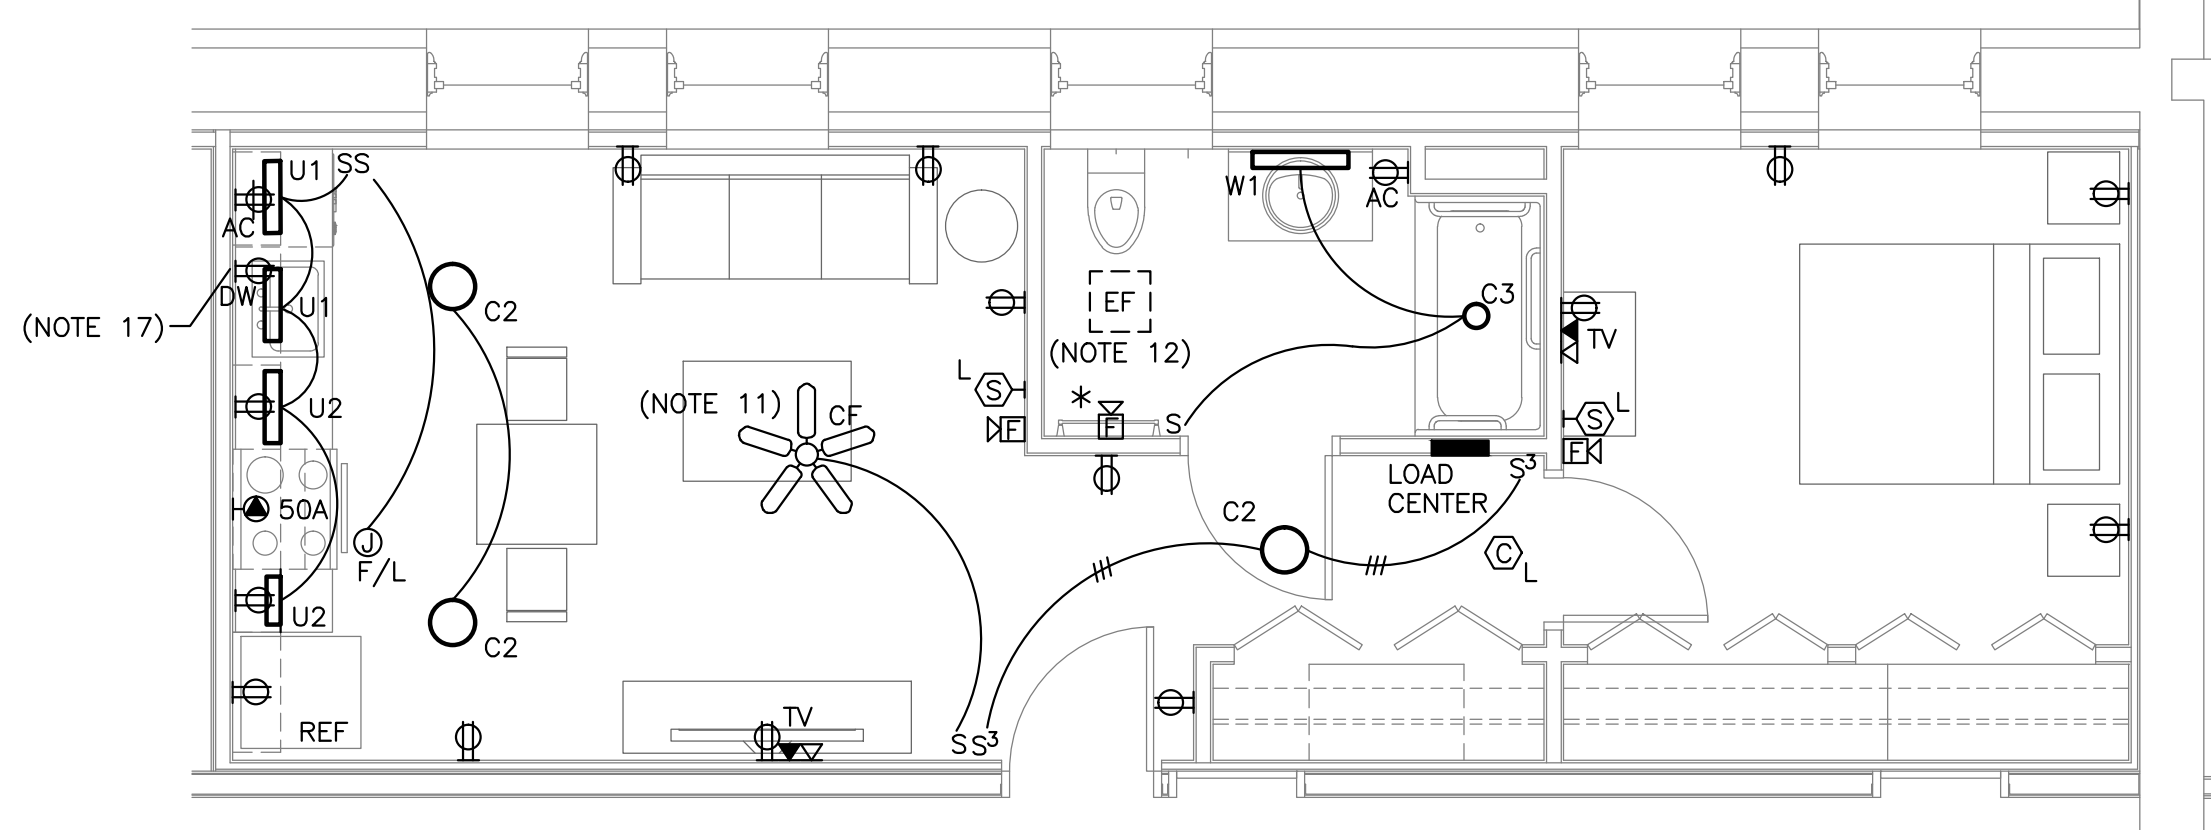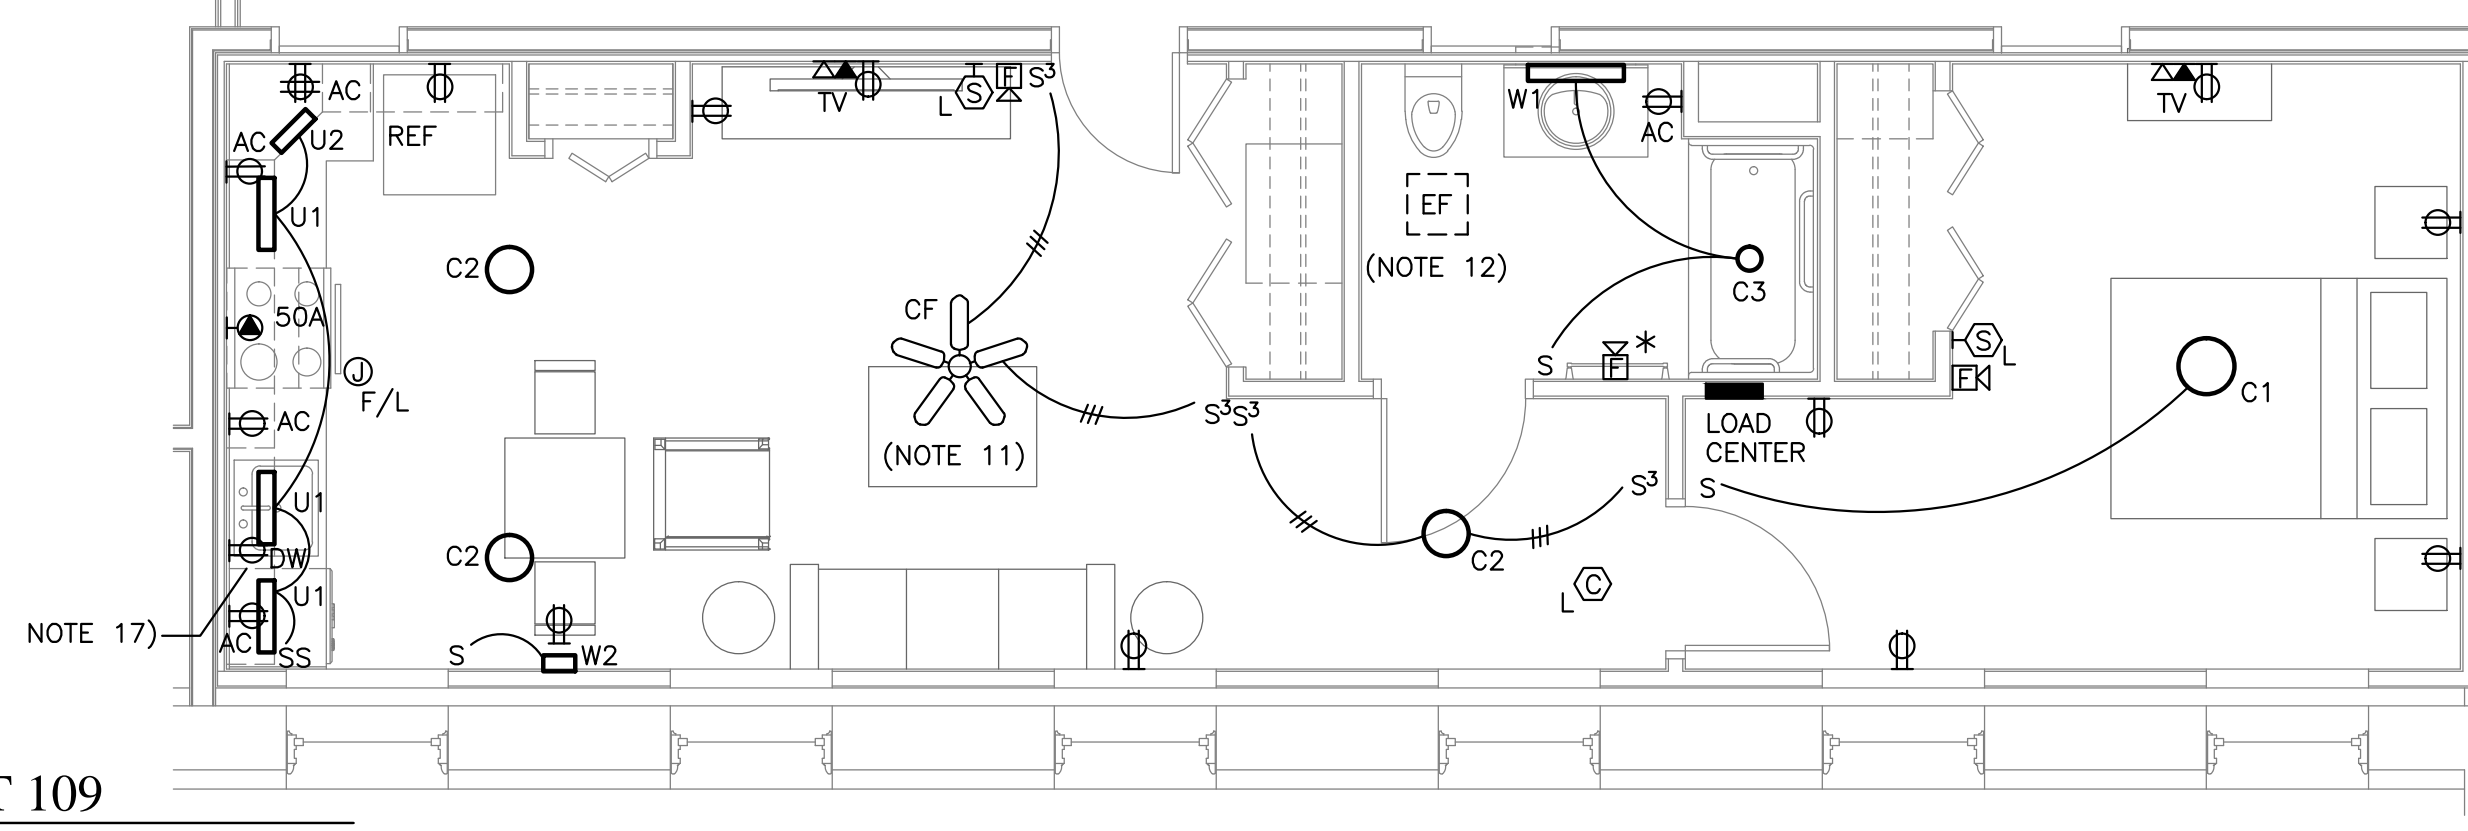

7 UNIT 108  
1/4" = 1'-0"



Date: FEB 15 2016  
Scale: 1/4" = 1'-0"  
Revisions: 02/15/16 MSHA 90% REVIEW  
UNIT PLANS  
UNITS 101, 103, 105, 106,  
107, 108 & 109

E3.01

Project: MOTHERHOUSE SENIOR HOUSING  
605 STEVENS AVENUE  
PORTLAND, MAINE 04103

Architect: ARCHITYPE architects  
48 Union Wharf Portland, Maine 04101  
(207) 772-6022 Fax (207) 772-4056

Consultant: Bartlett Design  
ELECTRICAL ENGINEERING  
144 HANNOVER ST. PORTLAND, ME 04101  
TEL: (207) 443-3447 FAX: (207) 443-3000

Prepared For: MOTHERHOUSE LLC

