



APPLICANT:
MOTHERHOUSE ASSOCIATES LP
 100 COMMERCIAL STREET
 SUITE 414
 PORTLAND, ME 04101
 207.772.7673

MOTHERHOUSE SENIOR HOUSING

Revisions	Date	Description
1	07/28/2015	SUBMISSION TO CITY
2	11/20/2015	50% SUBMISSION
3	02/15/2016	90% MSHA SUBMISSION

LANDSCAPE DETAILS



Phase:
CONSTRUCTION



Date:
JUNE 24, 2015


Sheet No:

L5.0

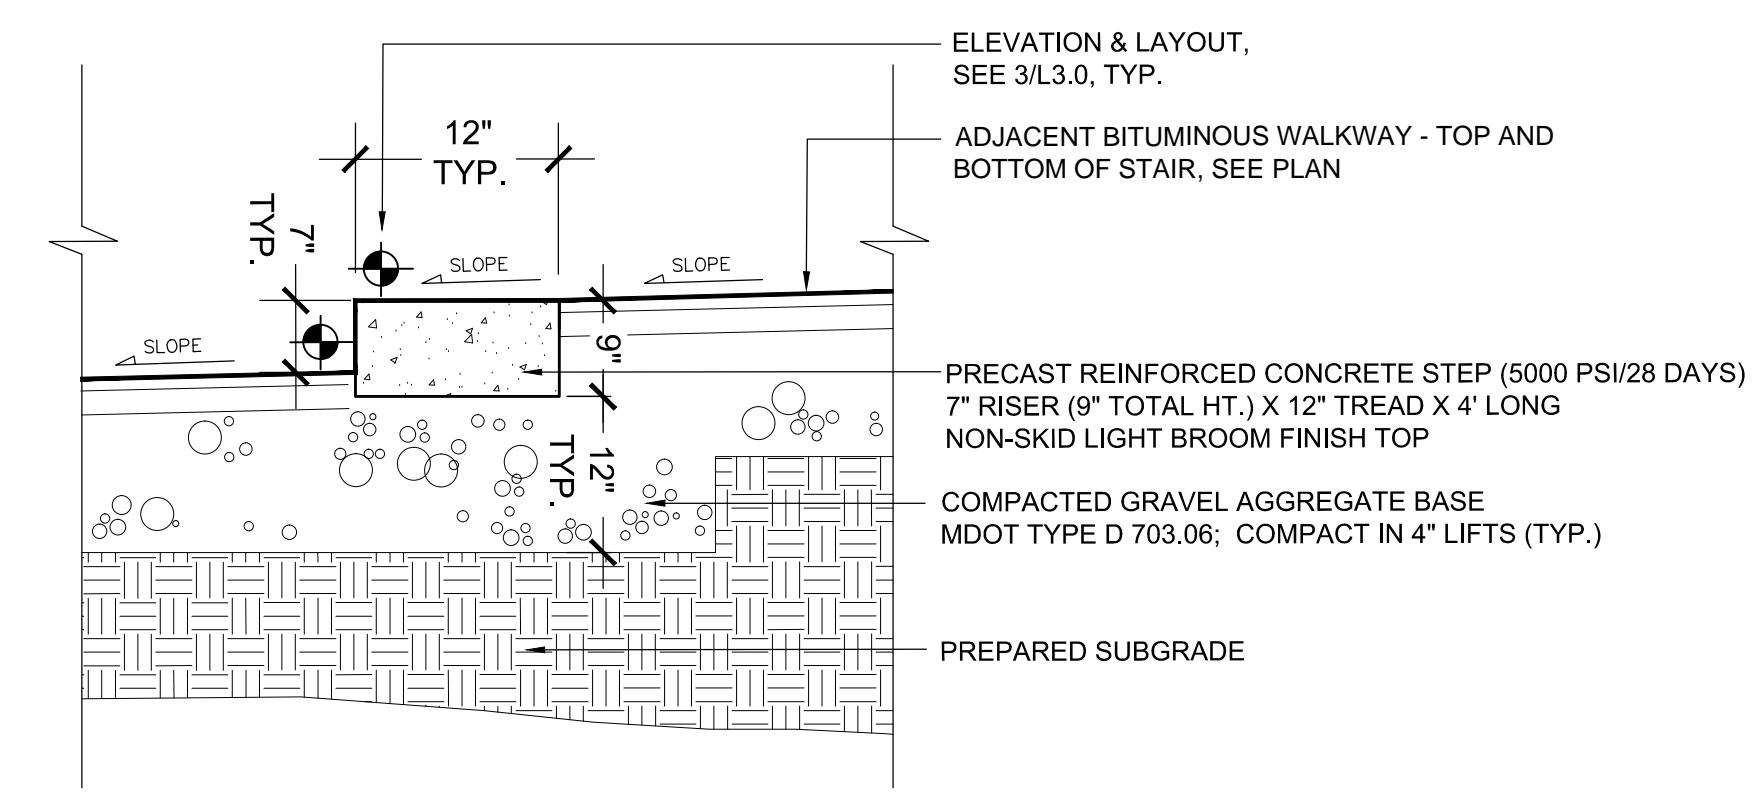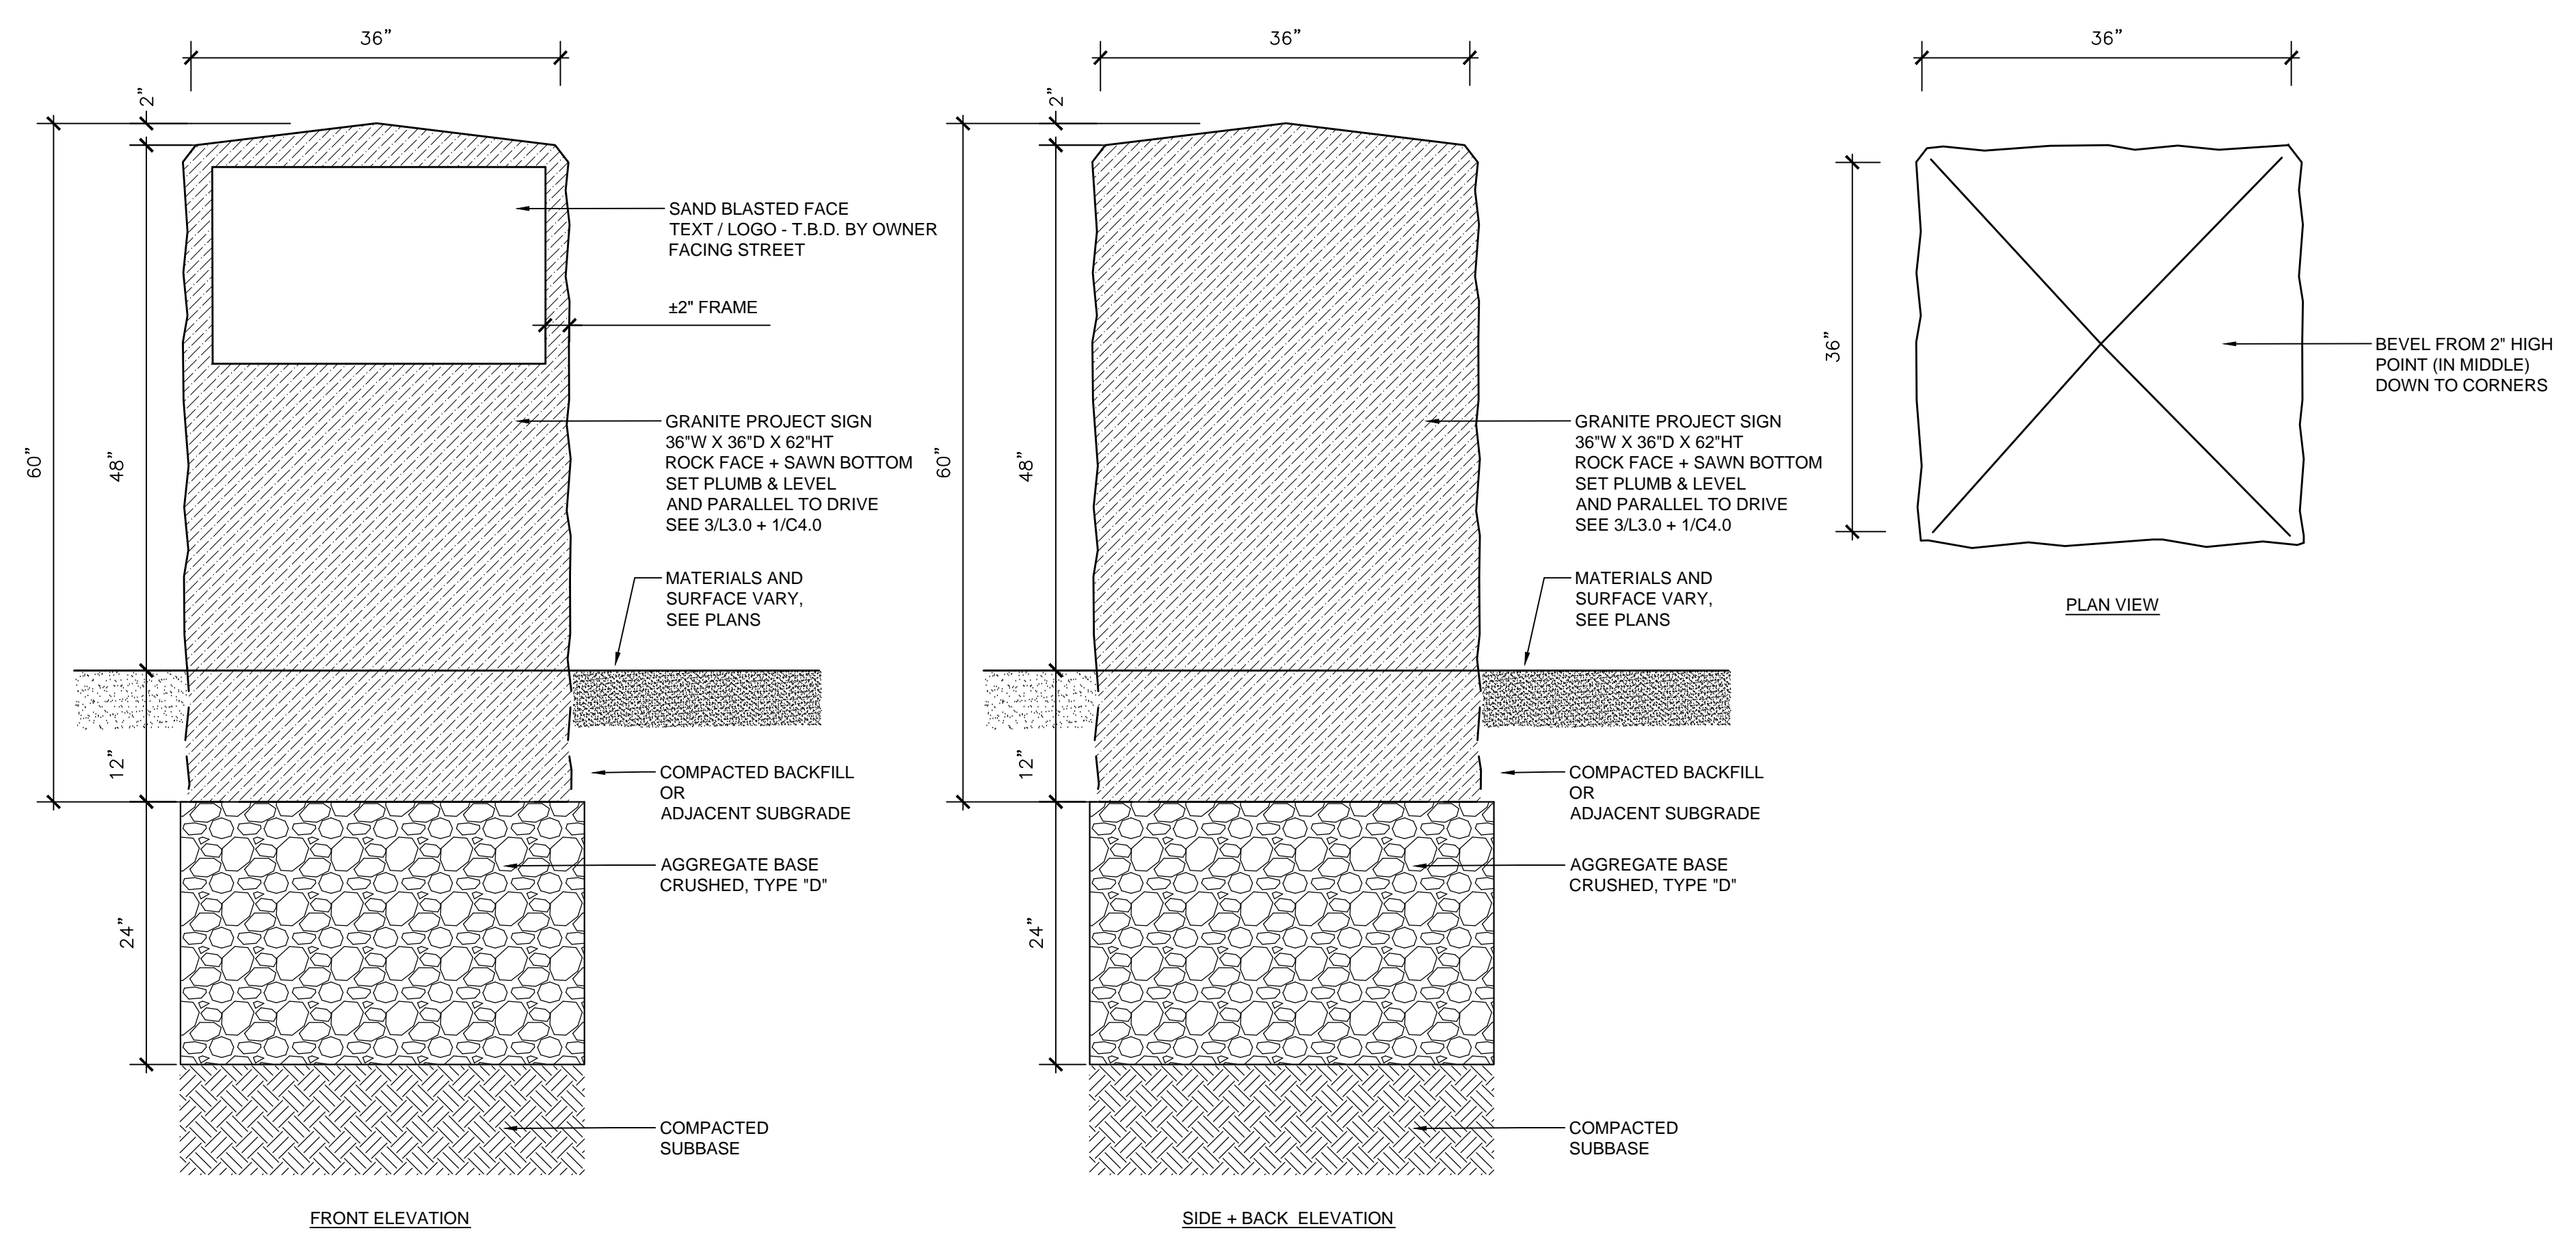

3 PRECAST CONCRETE STAIR
 SCALE: NTS

1 ENTRY COLUMNS
 SCALE: NTS

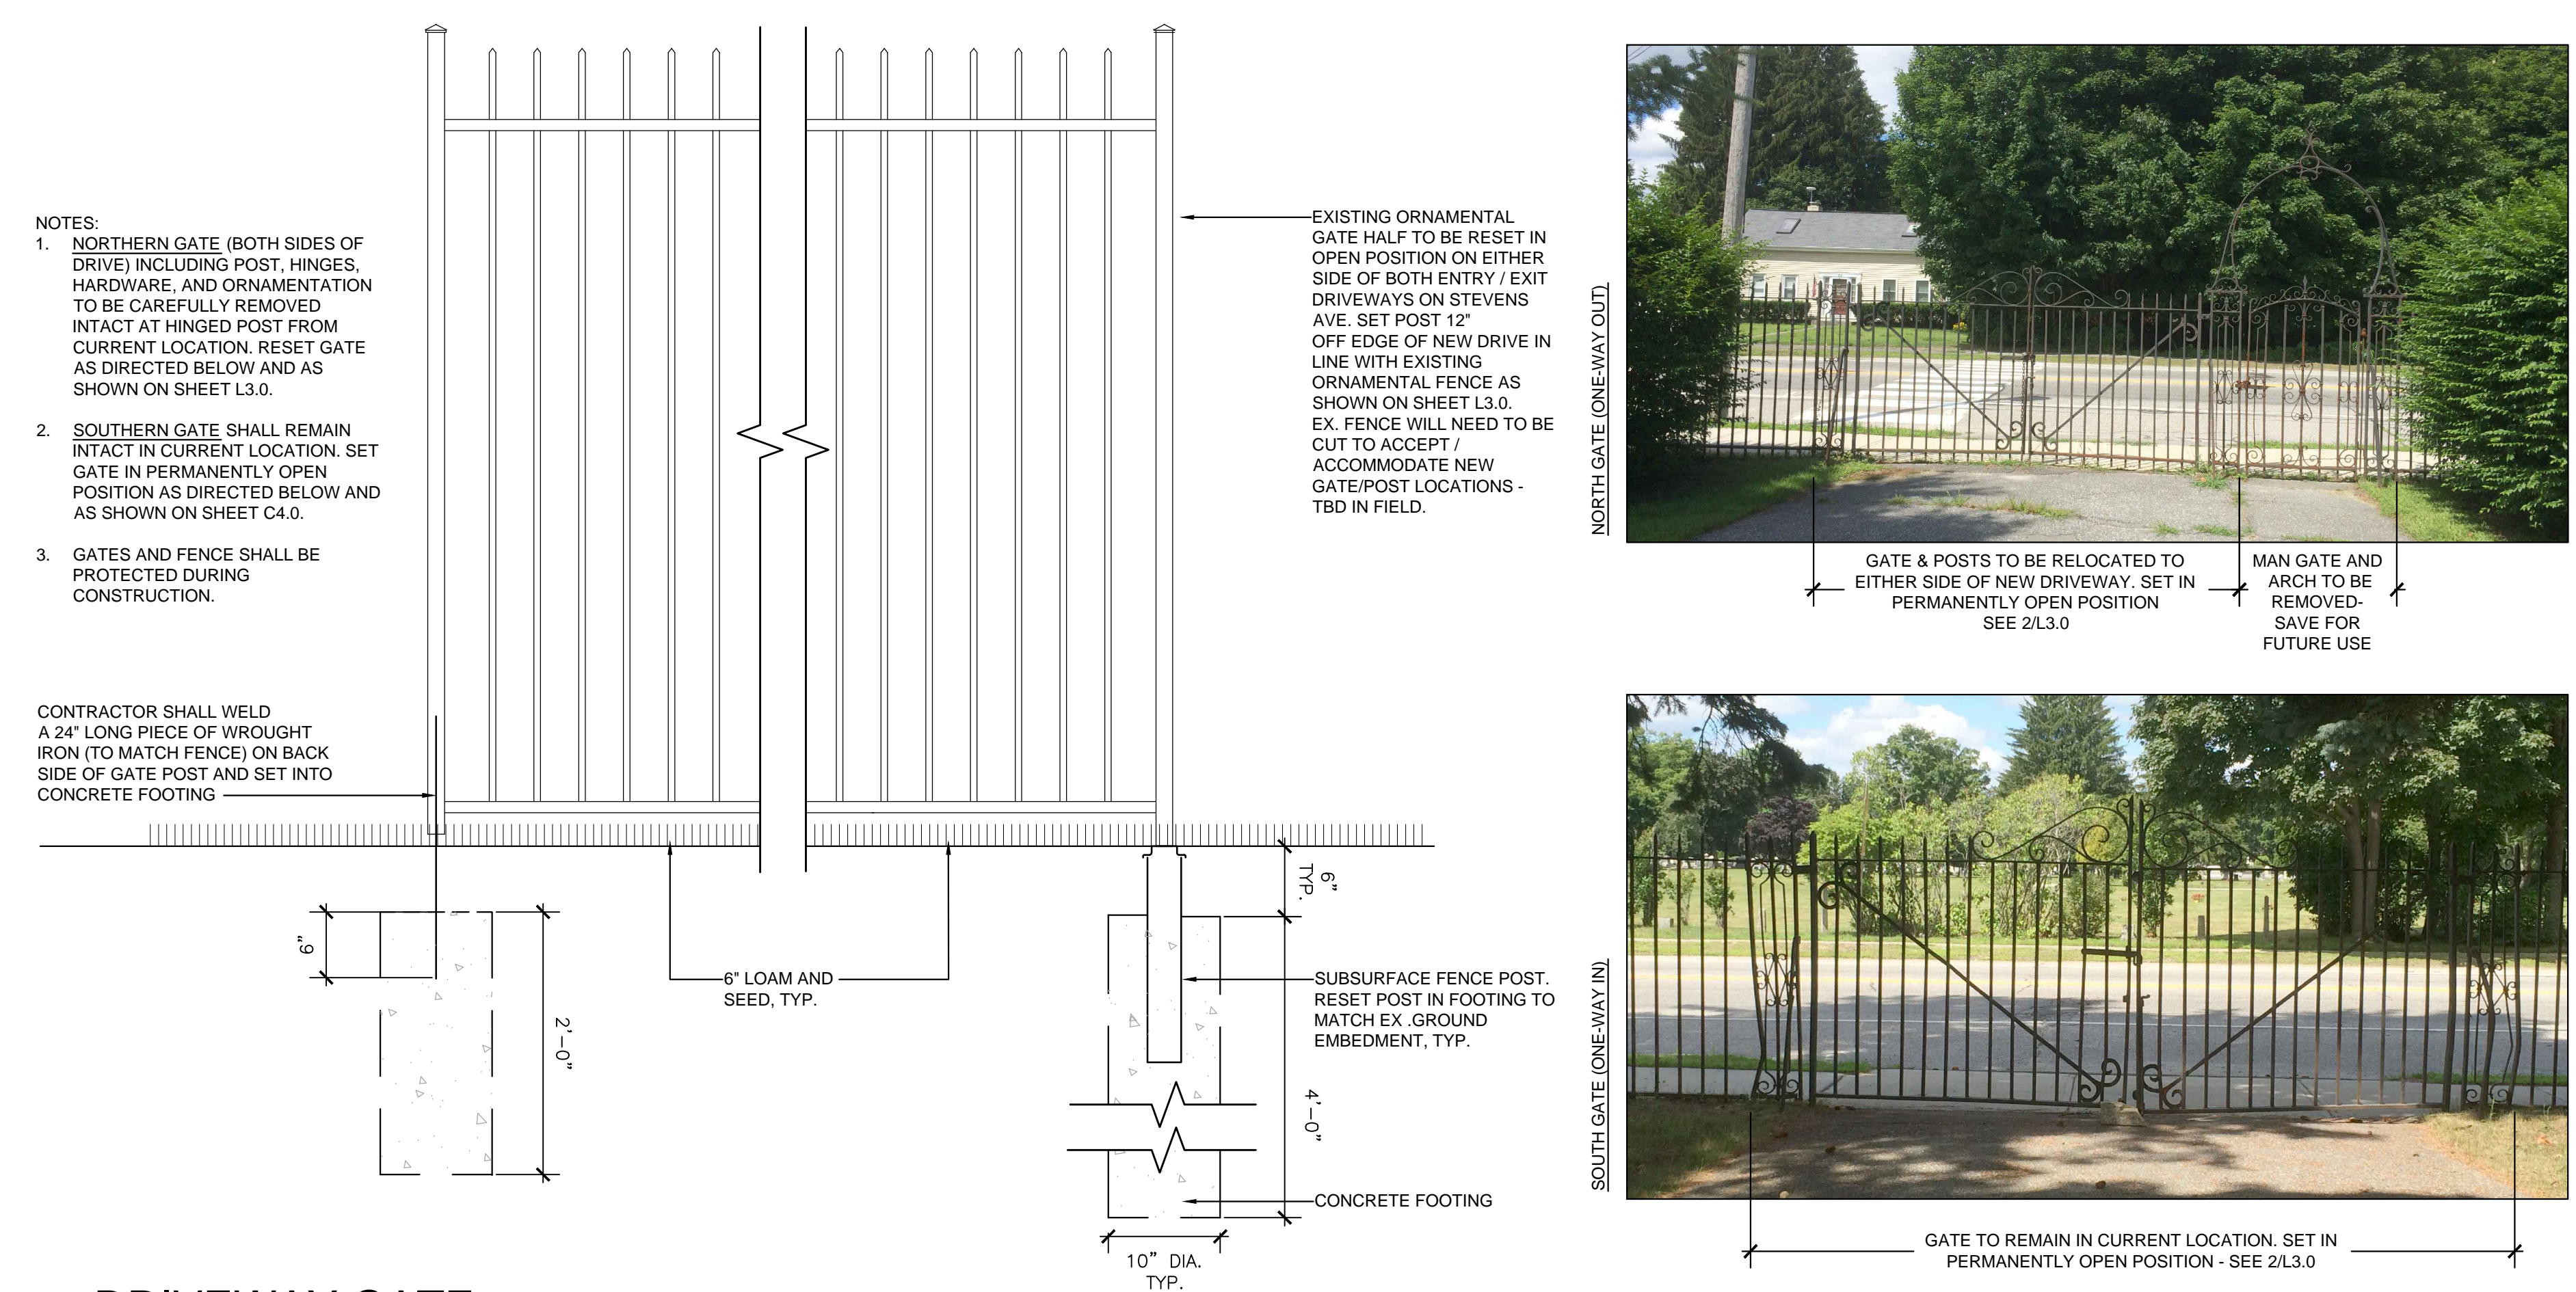

2 DRIVEWAY GATE
 SCALE: NTS

PRELIMINARY - NOT FOR CONSTRUCTION