

Prepared For:
MOTHERHOUSE LLC
Portland, ME 04103

Consulting Engineer:
MECHANICAL SYSTEMS ENGINEERS
ROYAL RIVER CENTER, UNIT 108
10 FOREST PALMS (207) 846-1441
FACEBOOK: MECHANICAL SYSTEMS ENGINEERS
© COPYRIGHT 2016


Architect:
ARCHETYPE architects
48 Union Wharf Portland, Maine 04101
(207) 775-6022 ARCHETYPE@ARCHETYPEPA.COM

Project:
MOTHERHOUSE SENIOR HOUSING
PORTLAND, MAINE

Revisions:
Permit Set: 1 March 2016

Date: 01 MARCH 2016
Scale: 3/32" = 1'-0"
FIRST FLOOR MECHANICAL COOLING SYSTEMS

M11
MSE PROJECT 1530

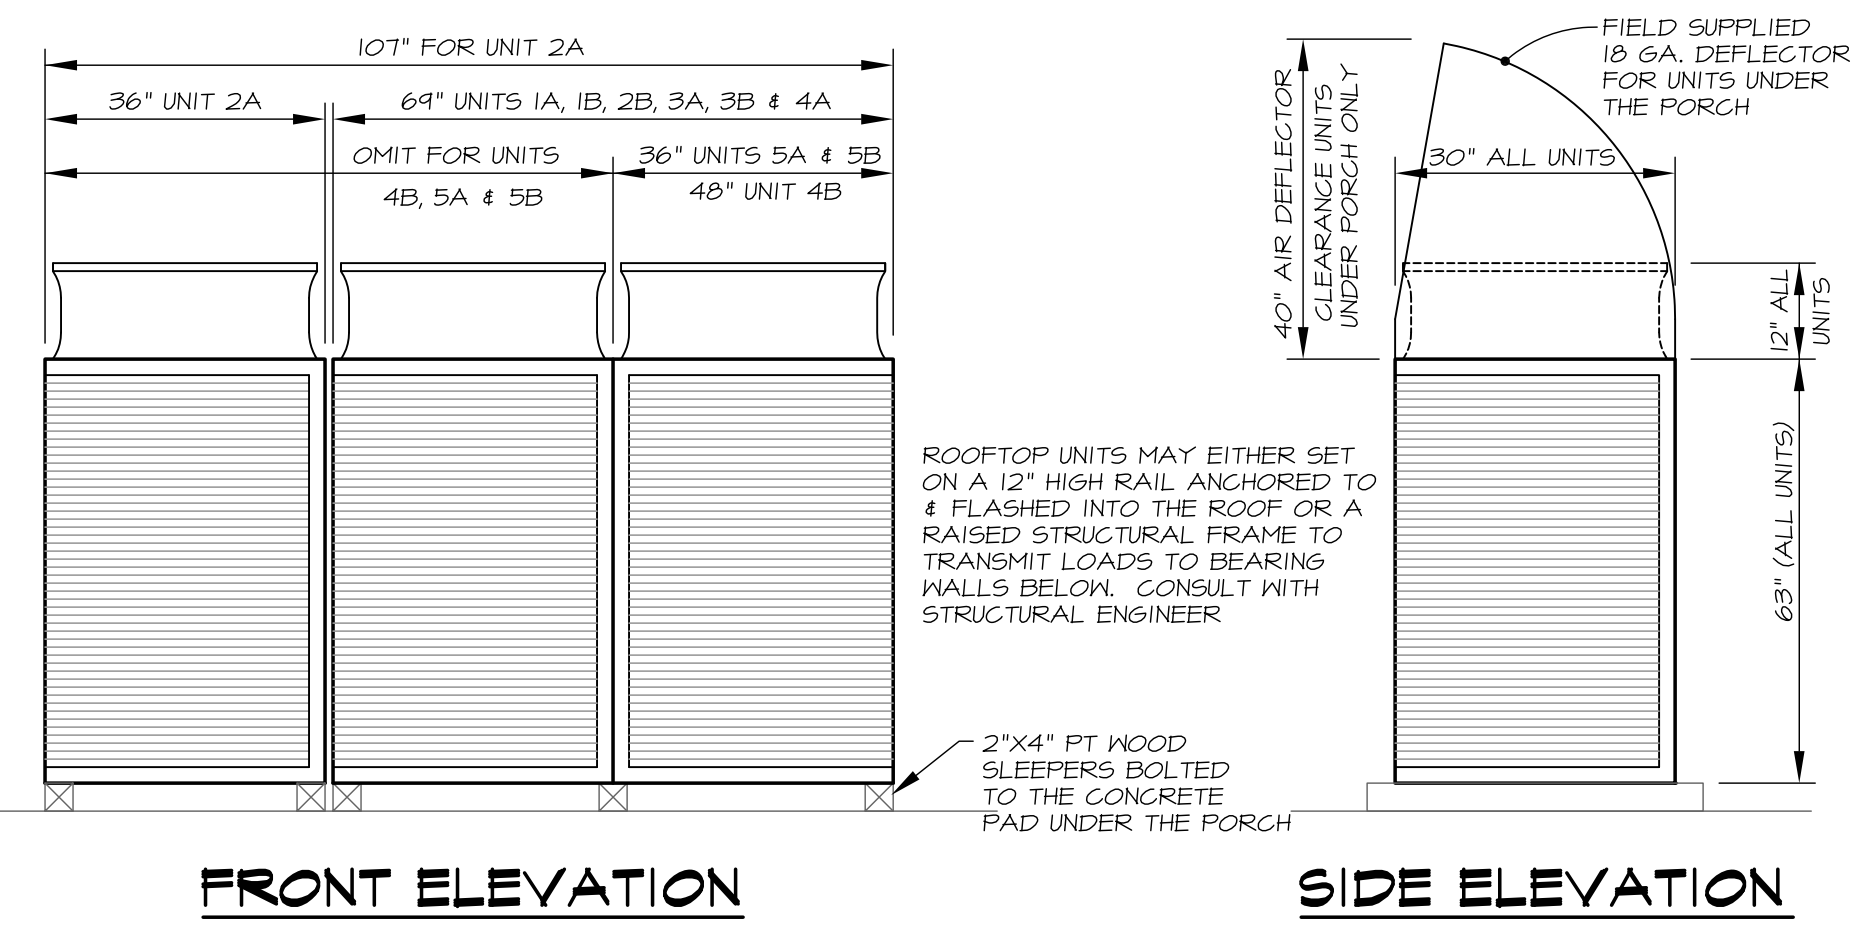

ELEVATIONS OF OUTDOOR UNITS
NO SCALE

