



CORRIDOR RAMP DETAIL


1. **HARDWOOD FLOORING** - SALVAGED AND REFINISHED
2. **EXISTING JOISTS** - DEMO EXISTING JOISTS
3. **EXISTING BASEBOARD** - SALVAGED IN PLACE
4. **INFILL BELOW BASEBOARD** - WOOD TRIM TO MATCH IN SPECIES AND FINISH
5. **WOOD FRAMING** - NEW WOOD FRAMING ACROSS CORRIDOR TO CREATE 1:20 SLOPE

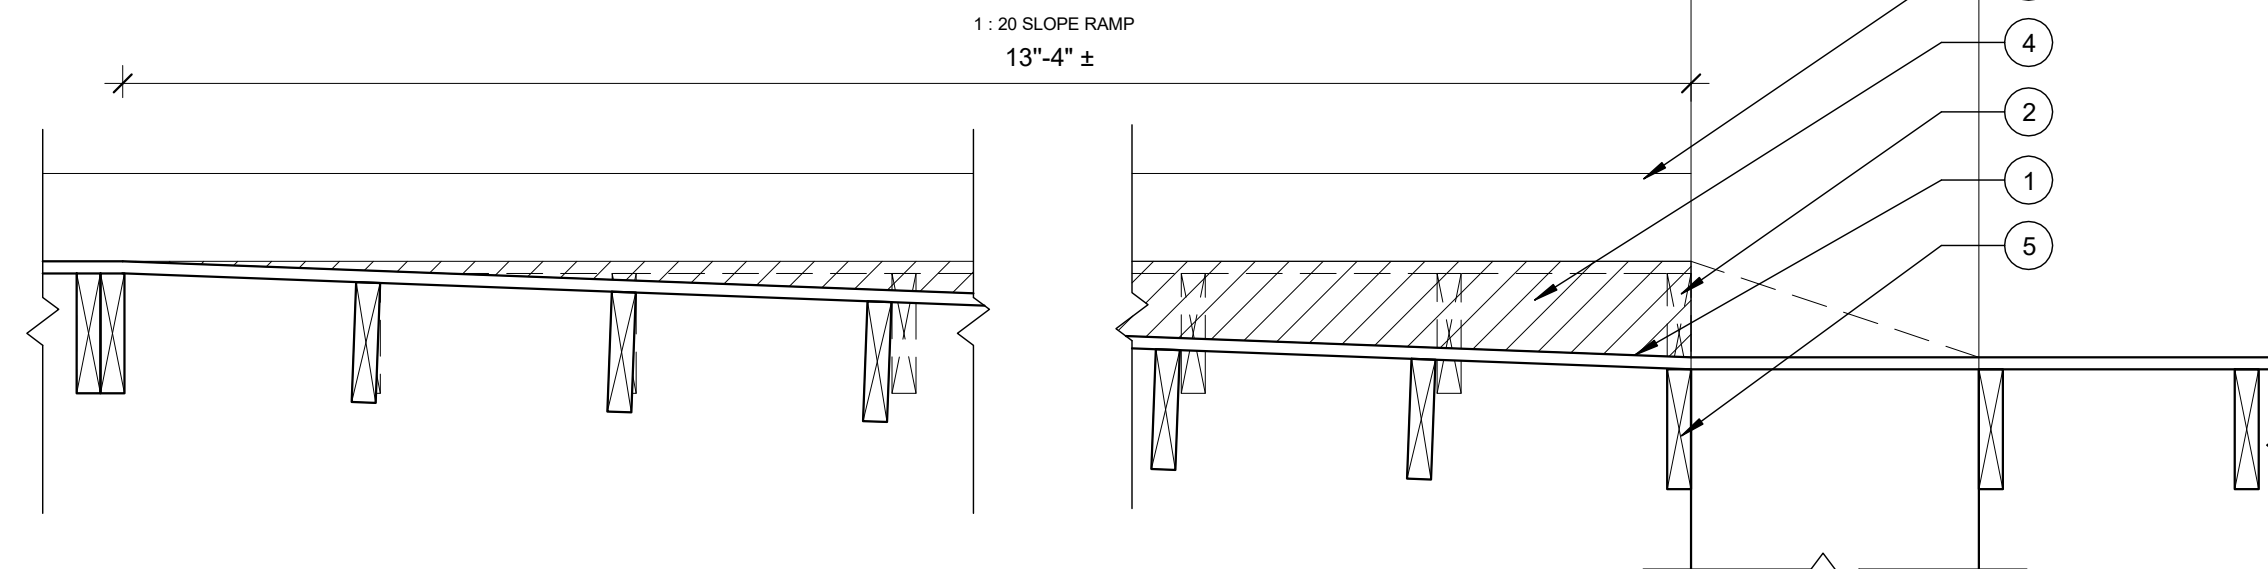


5 | RAMP DETAIL A
1" = 1'-0"

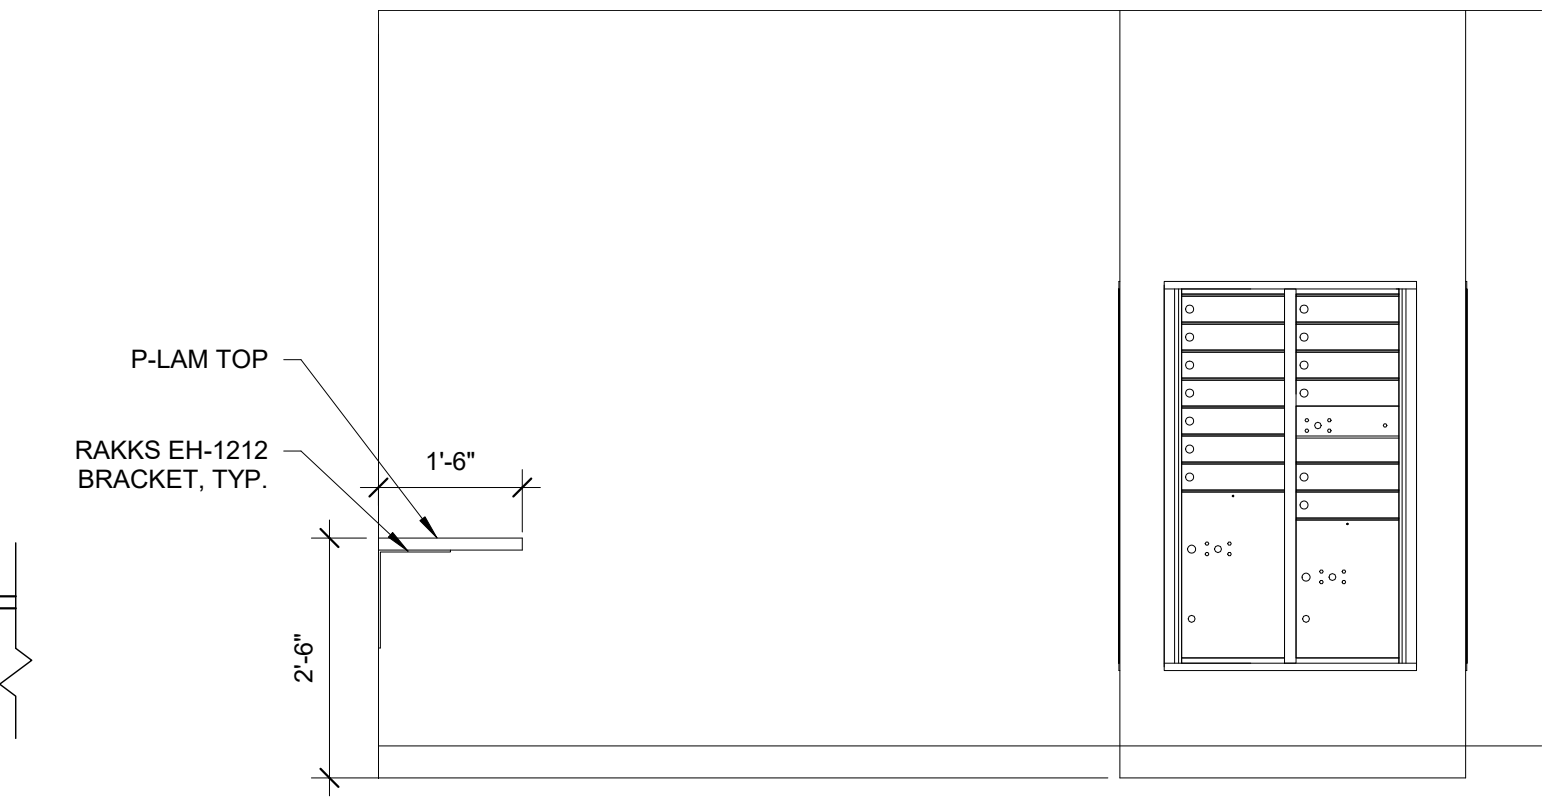


8 | ELEVATION AT MAILBOXES
1/2" = 1'-0"

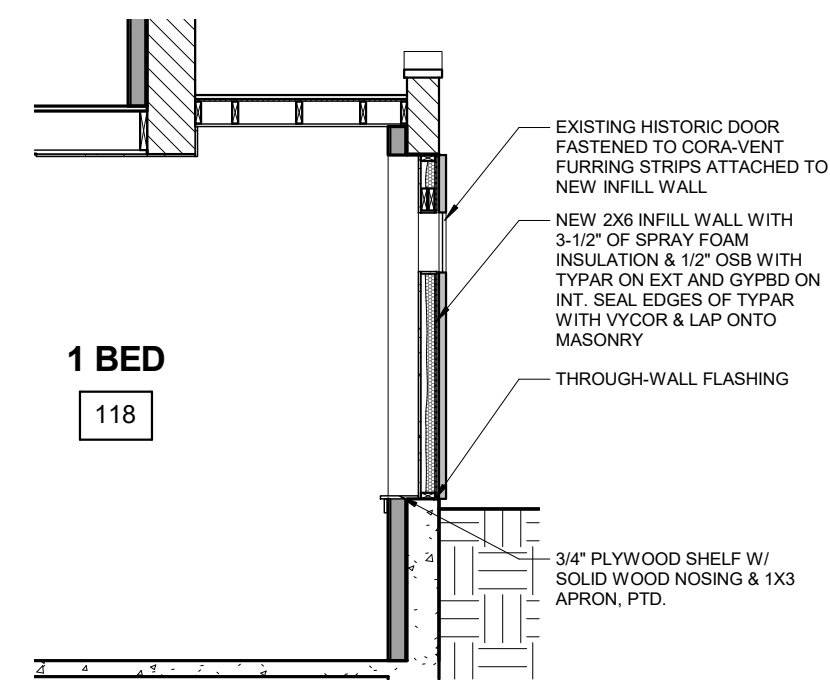


7 | SECTION AT COURTYARD DOOR
1/4" = 1'-0"

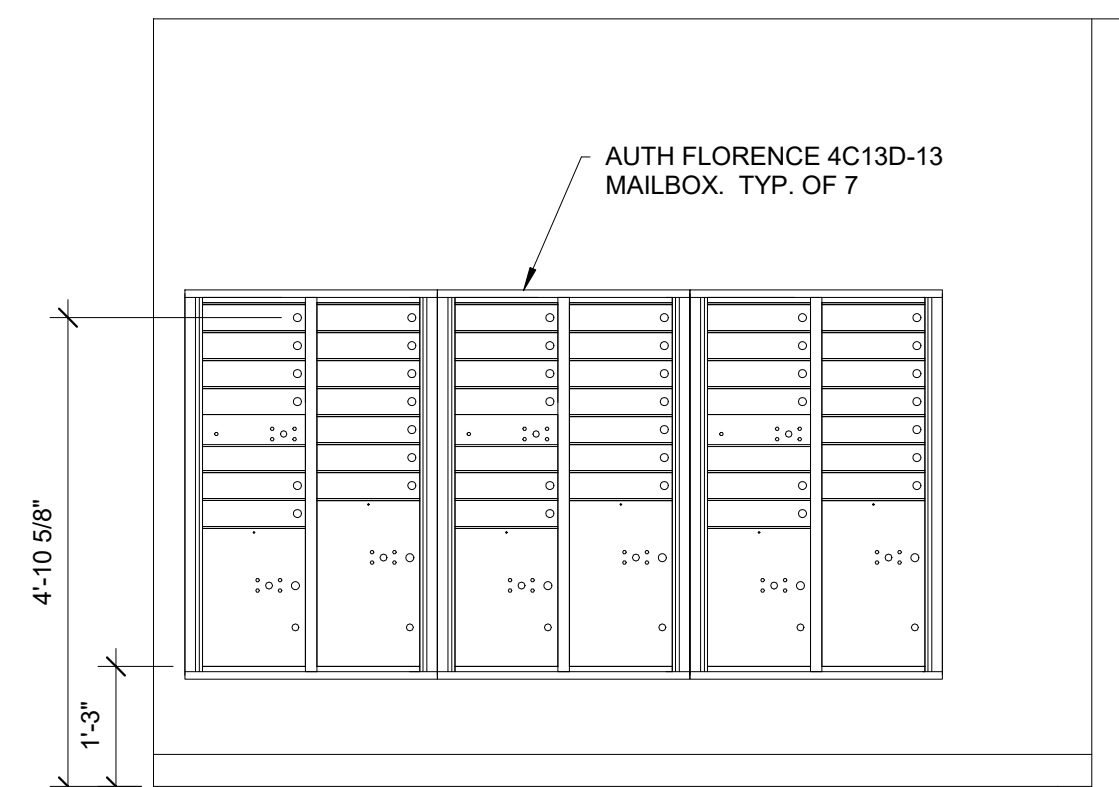


4 | ELEVATION AT MAILBOXES
1/2" = 1'-0"

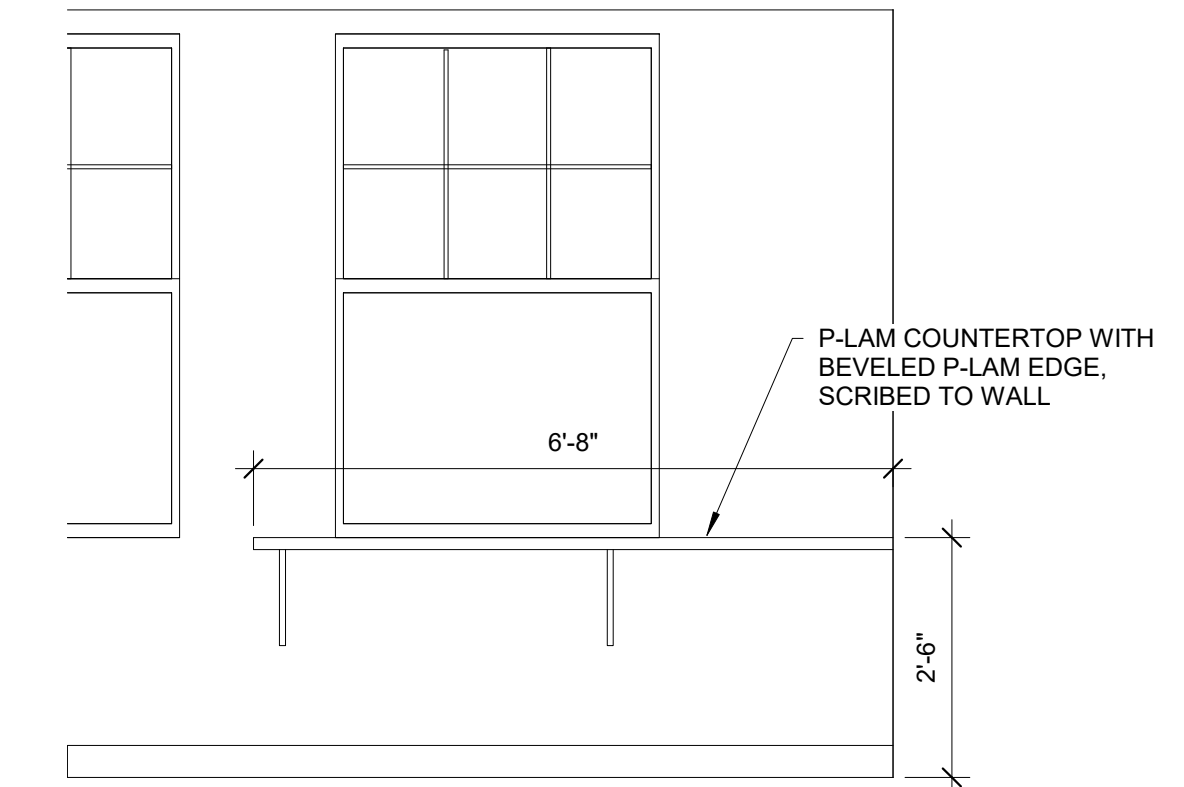


2 | ELEVATION AT MAILBOXES
1/2" = 1'-0"

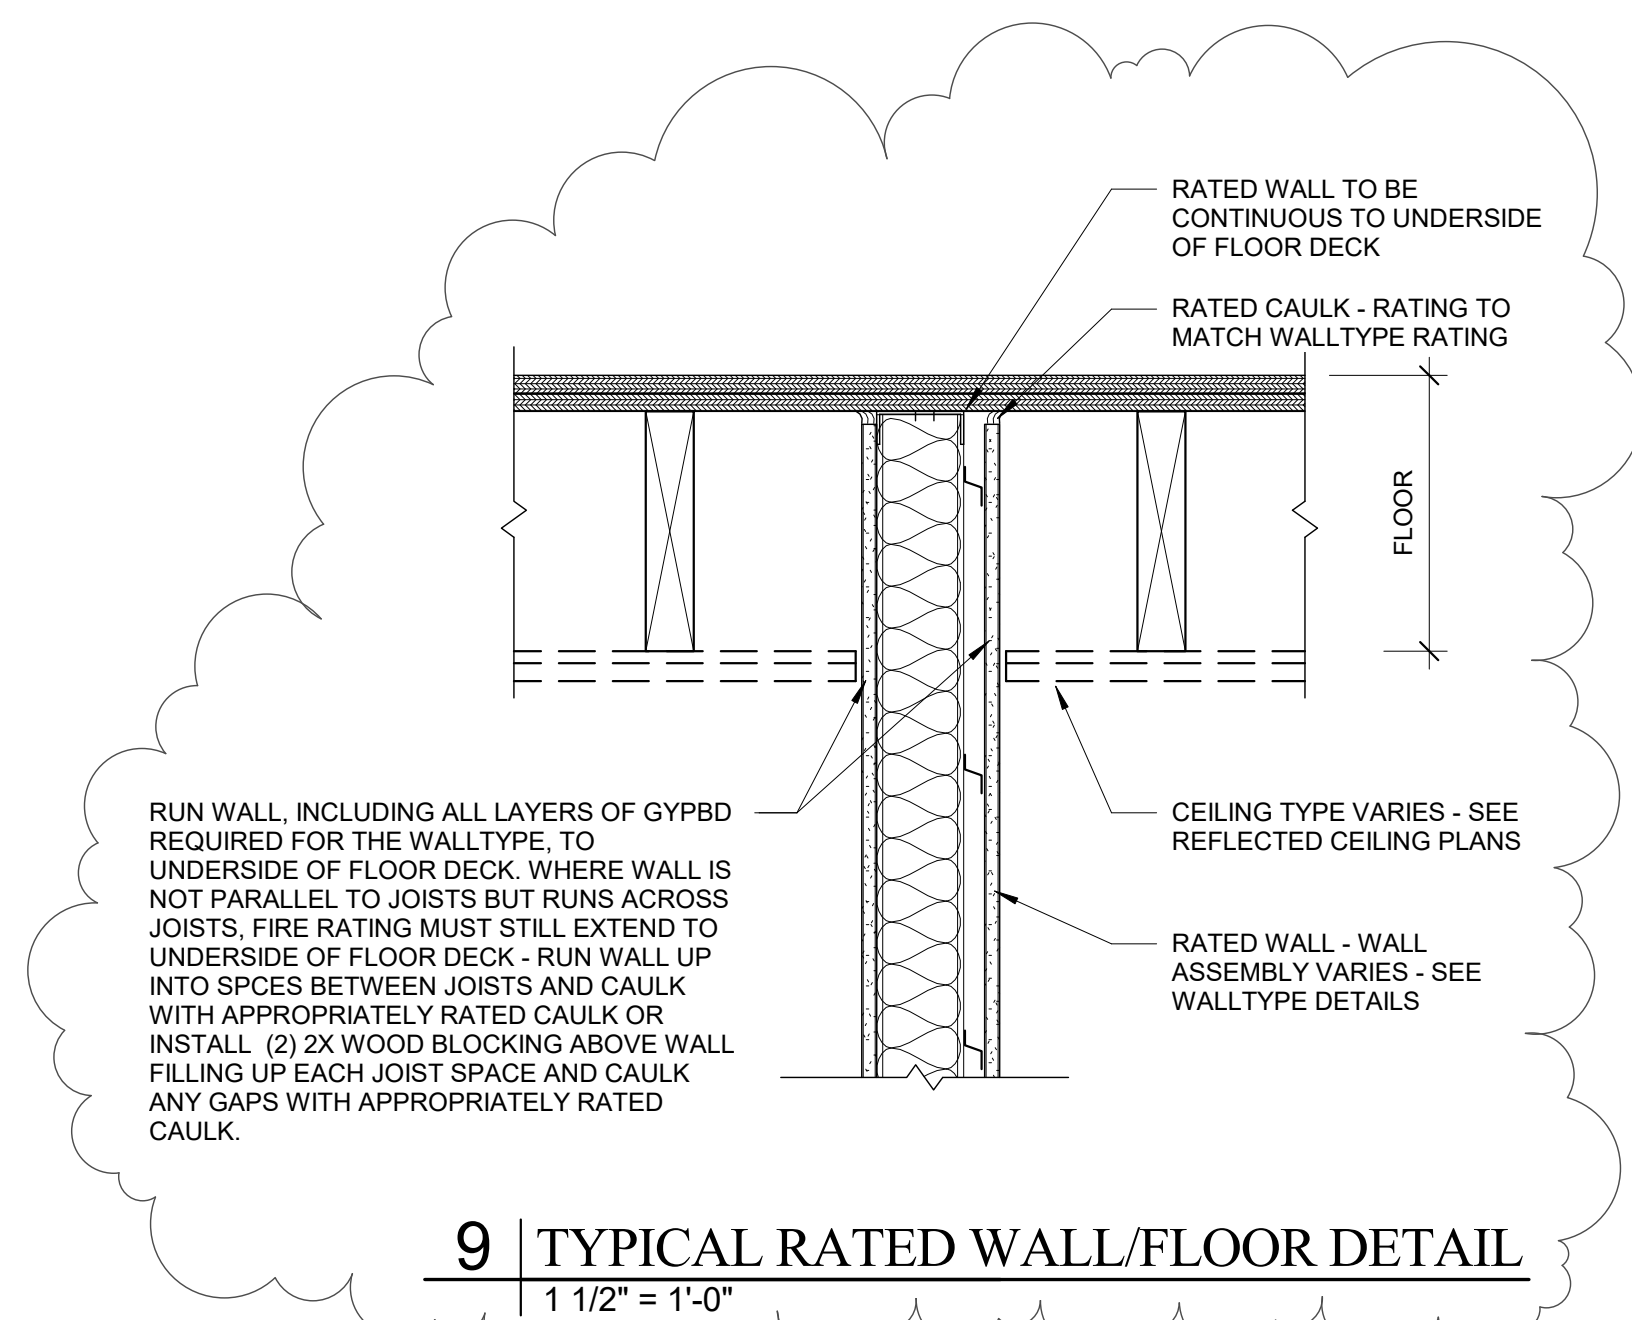


9 | TYPICAL RATED WALL/FLOOR DETAIL
1 1/2" = 1'-0"

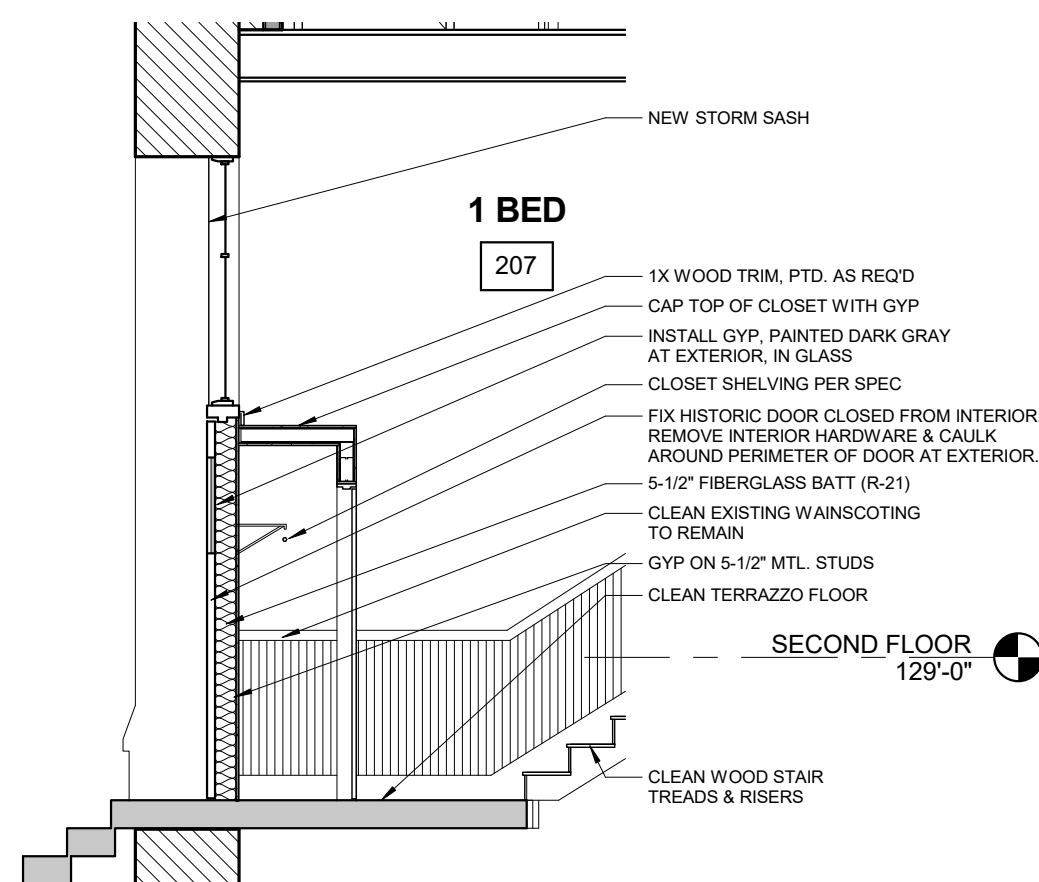

6 | UNIT CLOSET SECTION
1/4" = 1'-0"

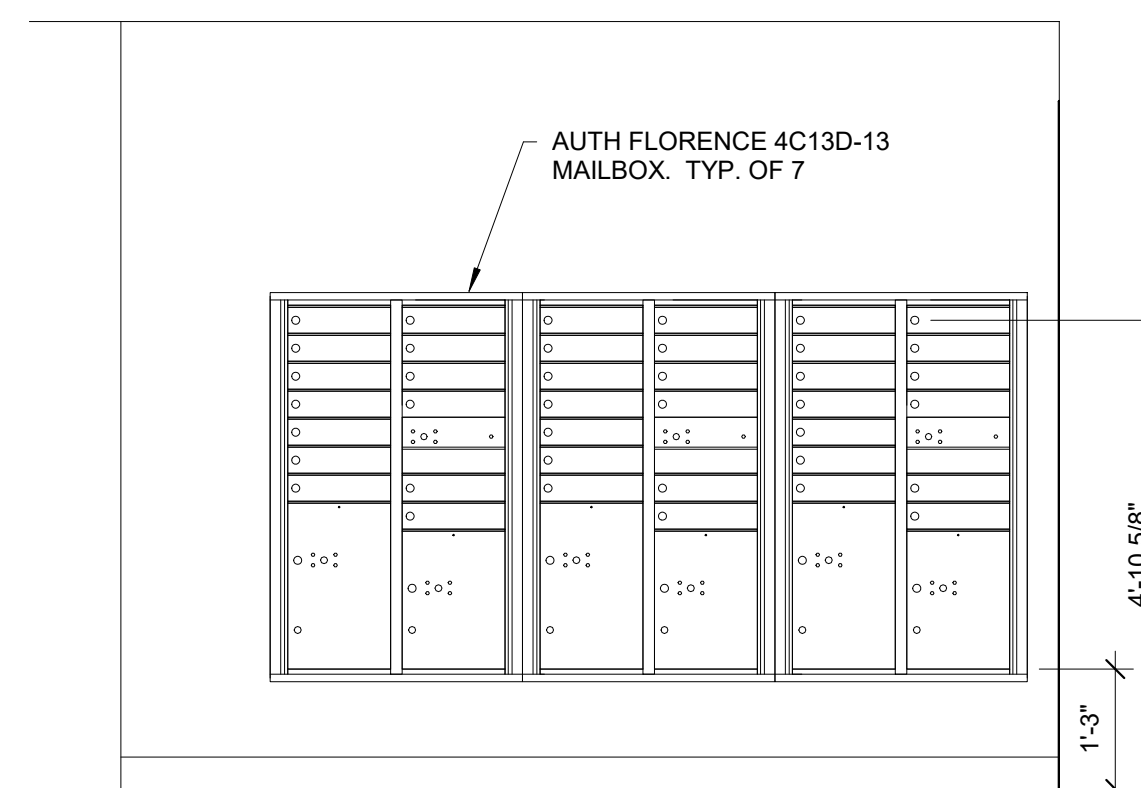

1 | ELEVATION AT MAILBOXES
1/2" = 1'-0"

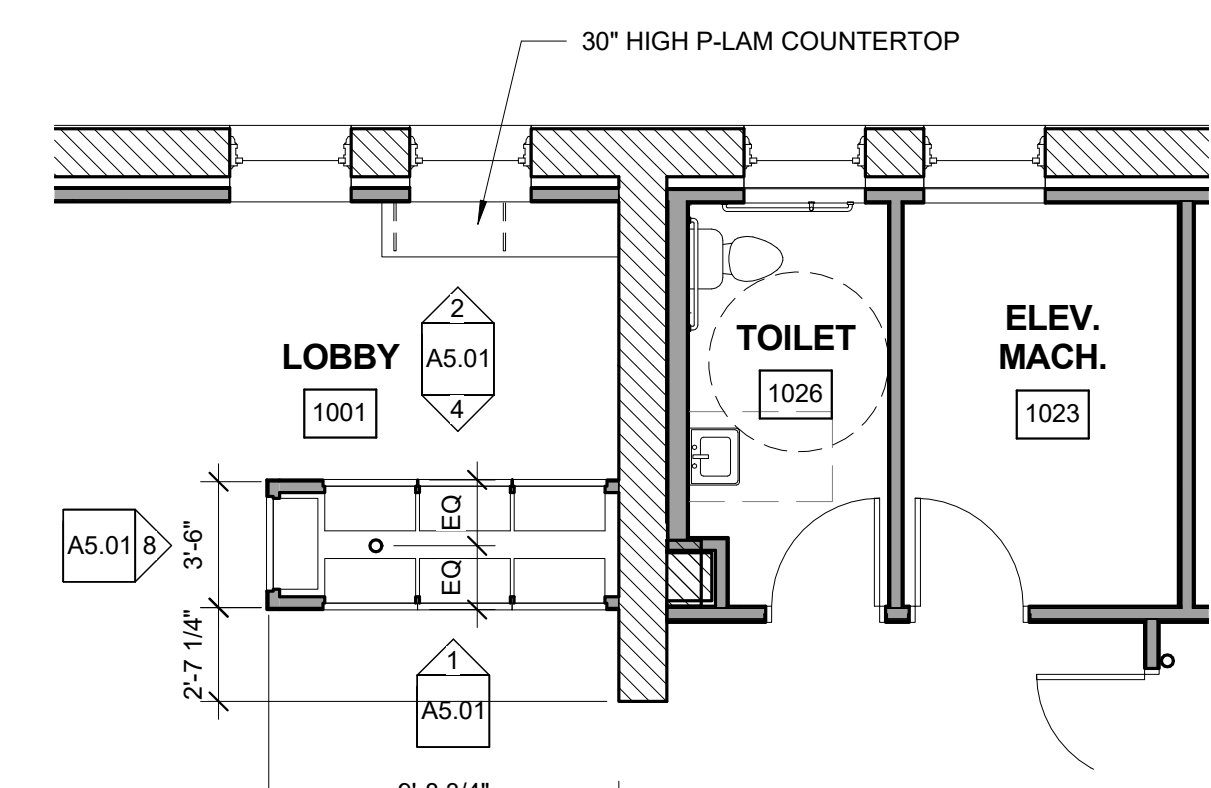

3 | ENLARGED PLAN AT MAILROOM
3/16" = 1'-0"