


1 FIFTH FLOOR - POWER
3/32" = 1'-0"

SEE SHEET E4.02 FOR PROJECT NOTES AND SYMBOL SCHEDULE

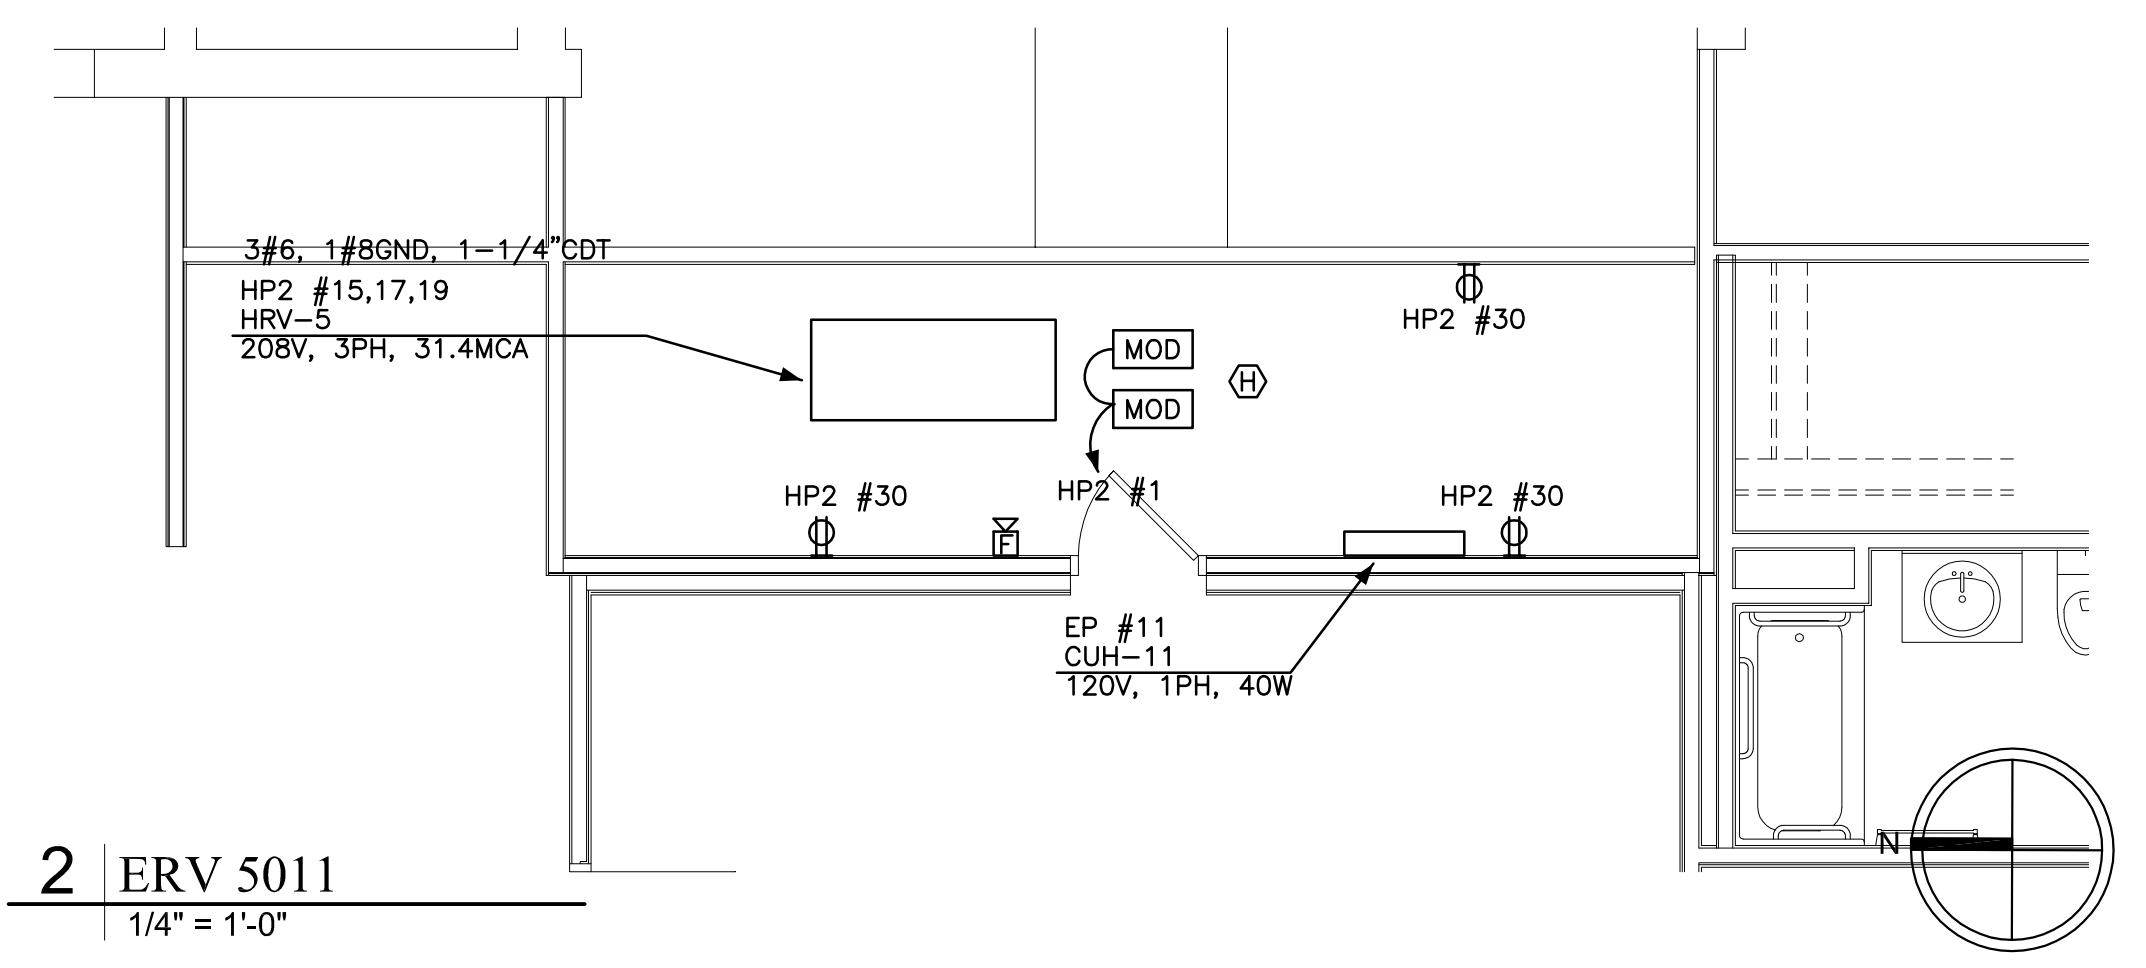

2 ERV 5011
1/4" = 1'-0"

06/22/17
REVISED BY MANCINI ELECTRIC

Revisions:
02/15/16 MSHA 90% REVIEW
06/23/16 ISSUED FOR FIRE MARSHAL REVIEW
10/07/16 FINAL BID SET
01/09/17 LIGHTING REVISIONS
03/01/17 ISSUED FOR CONSTRUCTION

Date: FEB 15, 2016
Scale: 3/32" = 1'-0"
FIFTH FLOOR
POWER

E1.05

Architect:
MOTHERHOUSE SENIOR HOUSING
605 STEVENS AVENUE
PORTLAND, MAINE 04103
(207) 772-6022 Fax (207) 772-4056

Consultant:
Bartlett Design
1102 WASHINGTON STREET, SUITE 200
PORTLAND, MAINE 04103
TEL: (207) 448-4447 FAX: (207) 448-5560

Prepared For:
MOTHERHOUSE LLC