



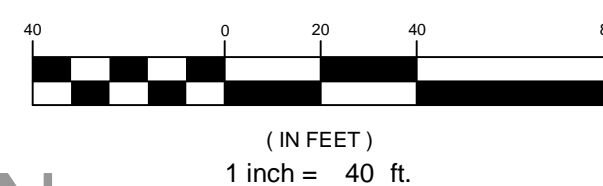

PRELIMINARY - NOT FOR CONSTRUCTION

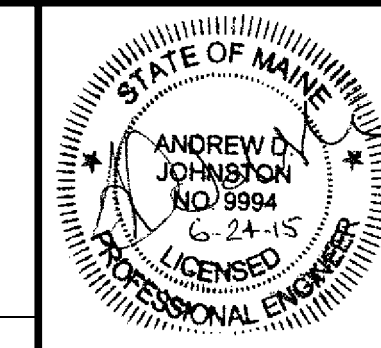

PROJECT		MOTHERHOUSE SENIOR HOUSING
SHEET TITLE		POST-DEVELOPMENT WATERSHED PLAN
CLIENT		MOTHERHOUSE ASSOCIATES LP
DESIGNED		ADJ
CHECKED		ADJ
DATE		JUNE 2015
SCALE		1" = 40'
JOB NO.		SP-M162
FILE NAME		WSHD-POST
SHEET		C 9.1



PROJECT: MOTHERHOUSE SENIOR HOUSING
 SHEET TITLE: POST-DEVELOPMENT WATERSHED PLAN
 CLIENT: MOTHERHOUSE ASSOCIATES LP

FST 100 YEARS
FAY, SPOFFORD & THORNDIKE
 ENGINEERS · PLANNERS · SCIENTISTS
 778 MAIN ST., SUITE 8, SOUTH PORTLAND, ME 04106

