

MOTHERHOUSE SENIOR HOUSING

605 Stevens Ave. | Portland, Maine
MAP 136, LOT E-6

APPLICATION FOR:
Site Plan Review

Consultants:

PROJECT MANAGER:

LICHT ENVIRONMENTAL DESIGN, LLC
35 Fran Circle
Gray, ME 04039
(207) 749-4924

LANDSCAPE ARCHITECT:

CARROLL ASSOCIATES
217 Commercial St. Suite 200
Portland, ME 04101
(207) 772-1552

CIVIL ENGINEER:

FAY SPOFFORD & THORNDIKE
778 Main Street, Suite 8
South Portland, ME 04106
(207) 775-1121

ARCHITECT:

ARCHETYPE ARCHITECTS
48 Union Wharf
Portland, ME 04101
(207) 772-6022

SURVEYOR:


TITCOMB ASSOCIATES
133 Gray Road
Falmouth, ME 04105
(207) 797-9199

Owner / Applicant:

MOTHERHOUSE ASSOCIATES LP
100 COMMERCIAL STREET, SUITE 414
PORTLAND, ME 04101
207.772.7673
rlicht@securespeed.net

Index of Drawings:

G1	TITLE / COVER SHEET
C1	EXISTING CONDITIONS
C2	OVERALL SUBDIVISION PLAN
C3	SECTIONAL SUBDIVISION PLAT
C4.0	SITE PLAN
C5.0	UTILITY PLAN
C6.0	GRADING, DRAINAGE & EROSION CONTROL PLAN
L1.0	TREE PRESERVATION PLAN
L2.0	LANDSCAPE & LIGHTING PLAN
L3.0	LANDSCAPE DETAILS
C7.0	UTILITY DETAILS
C7.1	SITE DETAILS
C8.0	STORMWATER & EROSION CONTROL DETAILS
C8.1	EROSION CONTROL NOTES
C9.0	PRE-DEVELOPMENT WATERSHED PLAN
C9.1	POST-DEVELOPMENT WATERSHED PLAN
A1.01	GROUND FLOOR PLAN
A1.02	FIRST FLOOR PLAN
A1.03	SECOND FLOOR PLAN
A1.04	THIRD FLOOR PLAN
A1.05	FOURTH FLOOR PLAN
A2.01	SOUTH ELEVATION
A2.02	WEST ELEVATION
A2.03	EAST ELEVATION
A2.04	NORTH ELEVATION
A2.05	ELEVATIONS

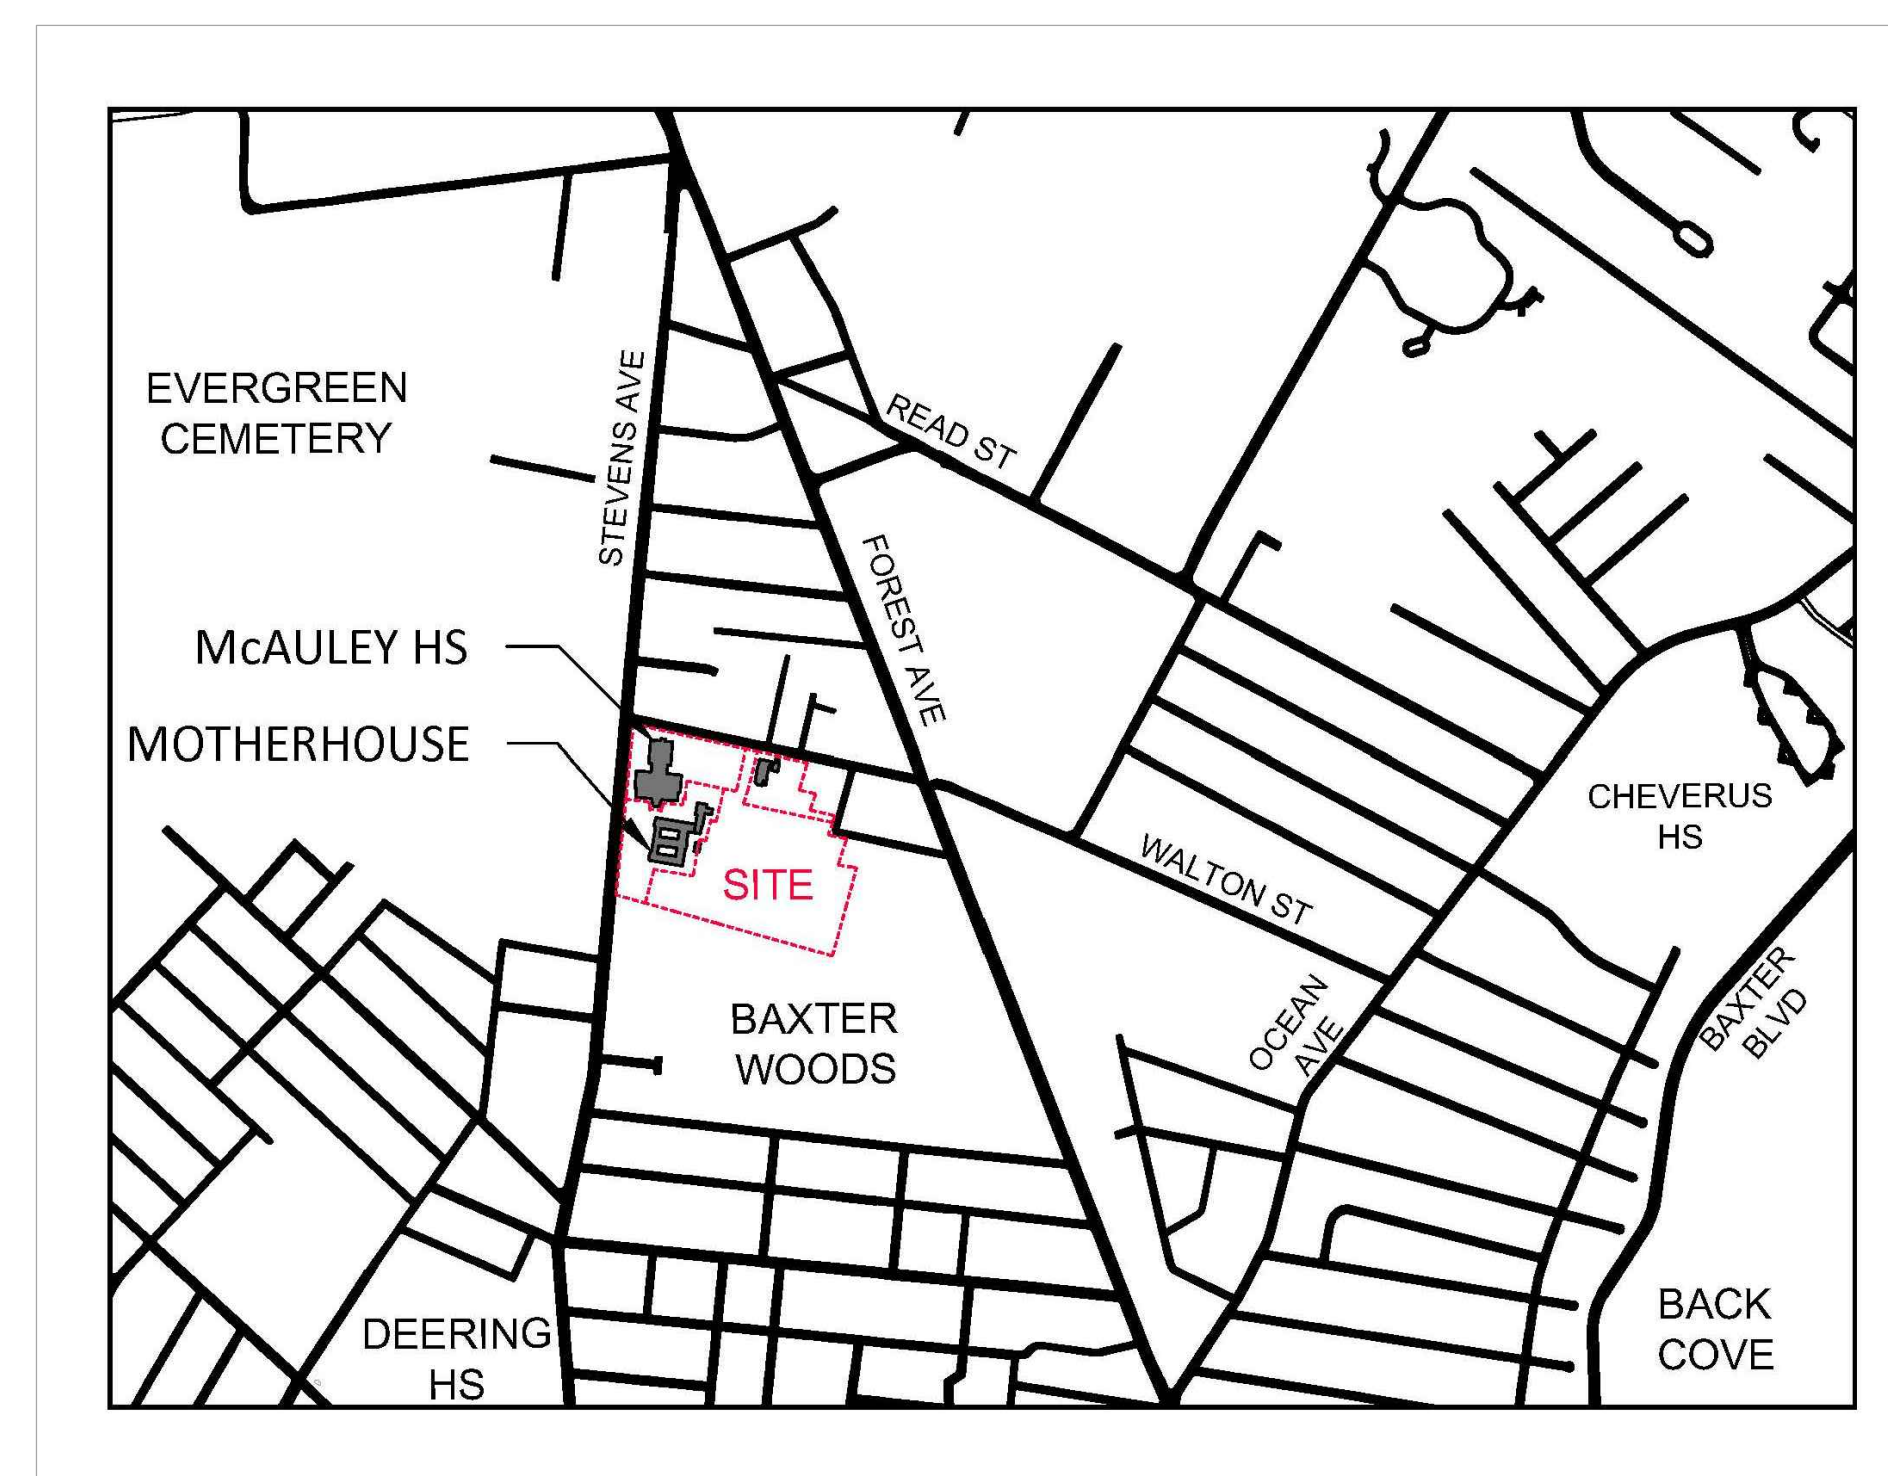

LOCATION MAP

N.T.S