




1 TREE PROTECTION
SCALE: N.T.S

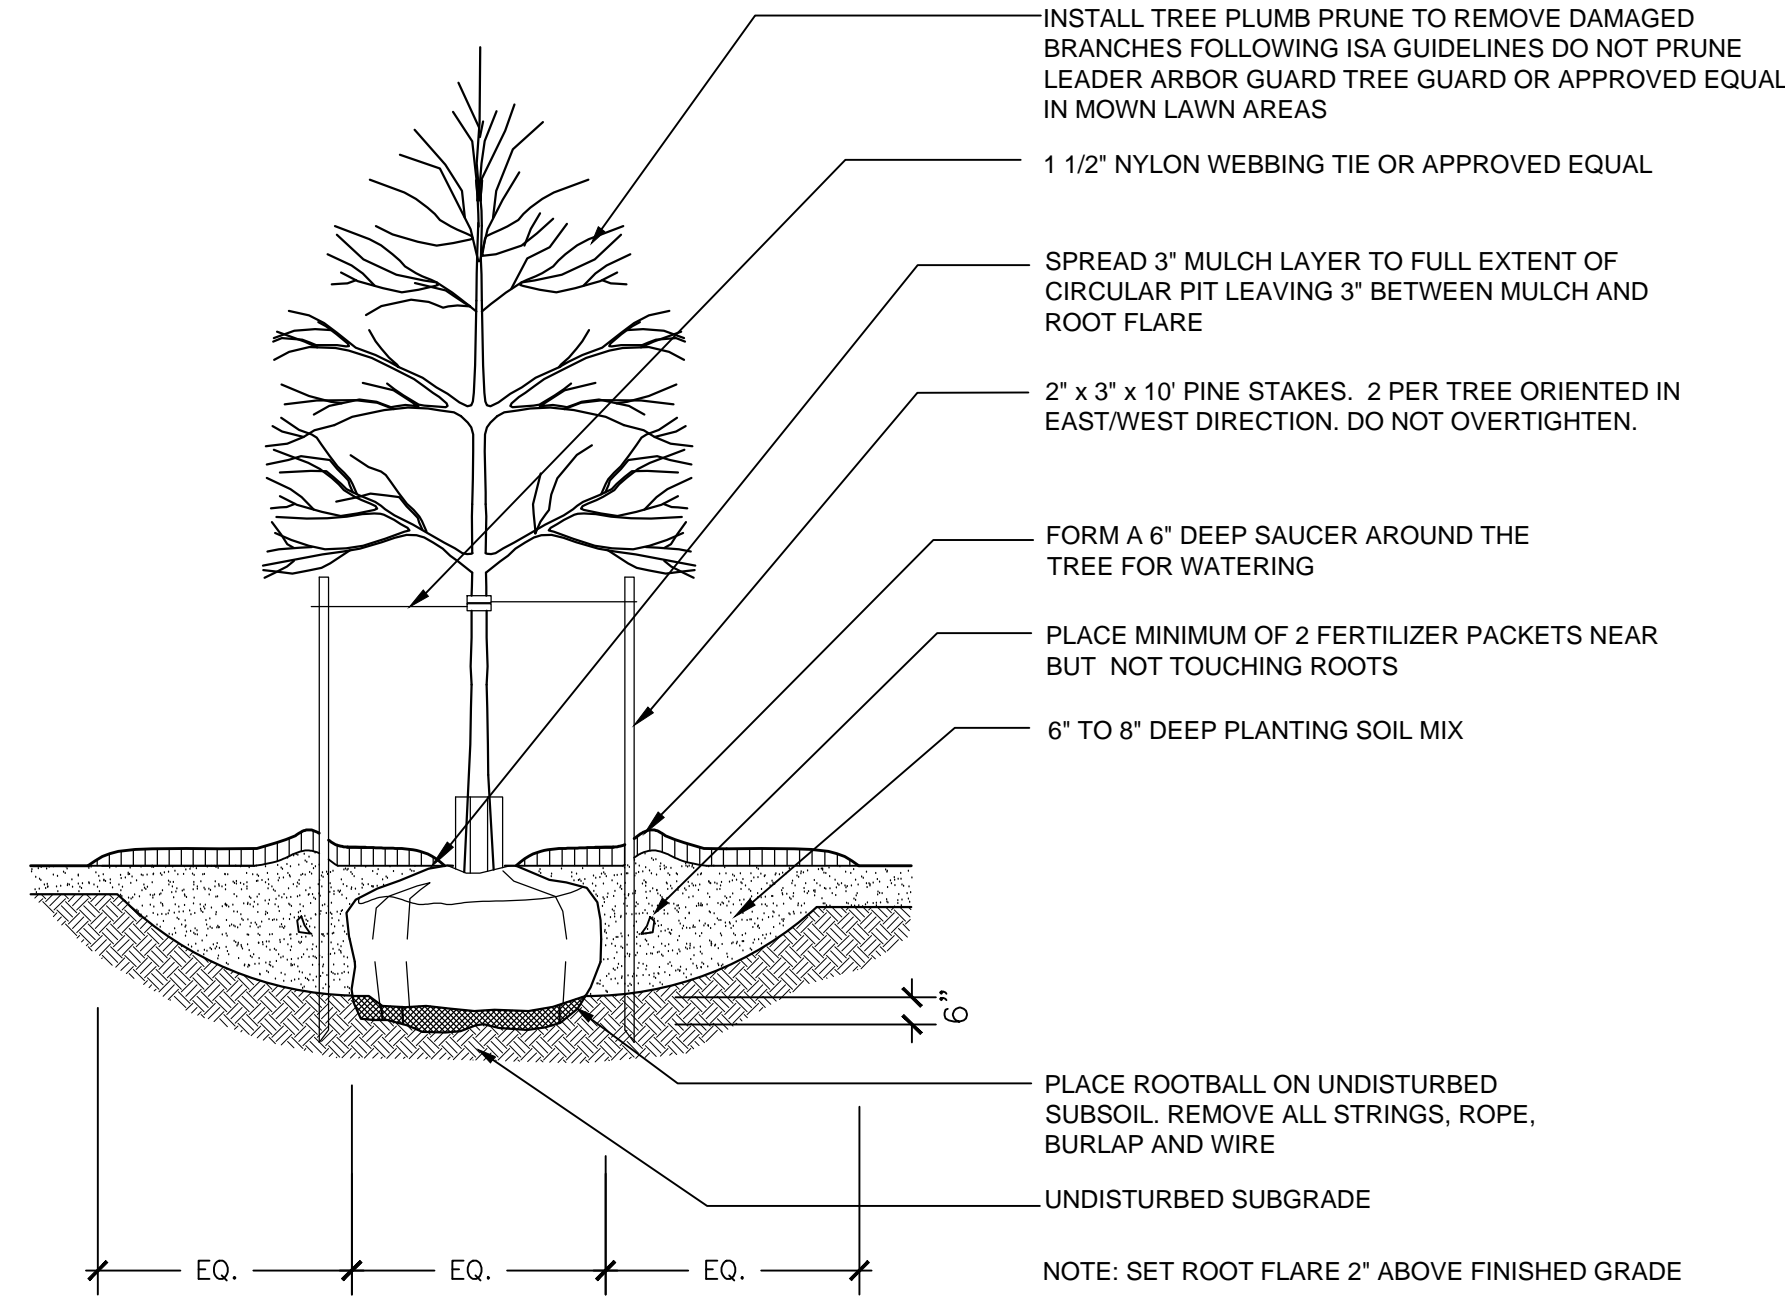


2 TREE PLANTING
SCALE: 1"=1'-0"

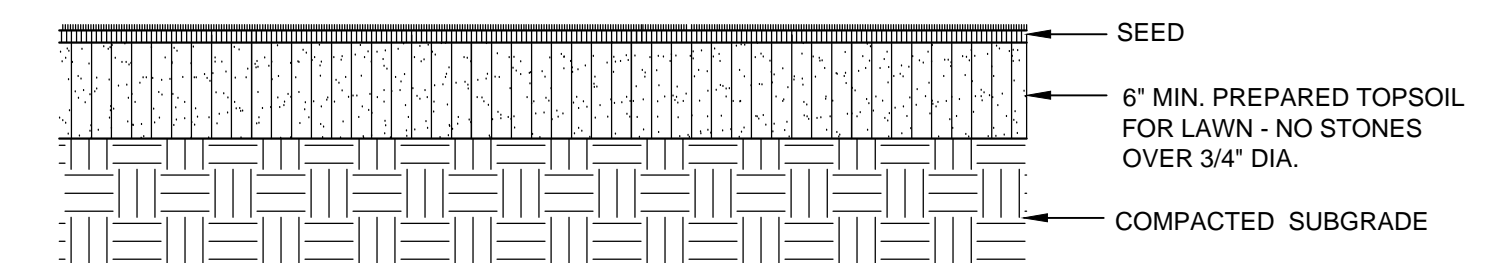


3 LAWN
SCALE: 1"=1'-0"

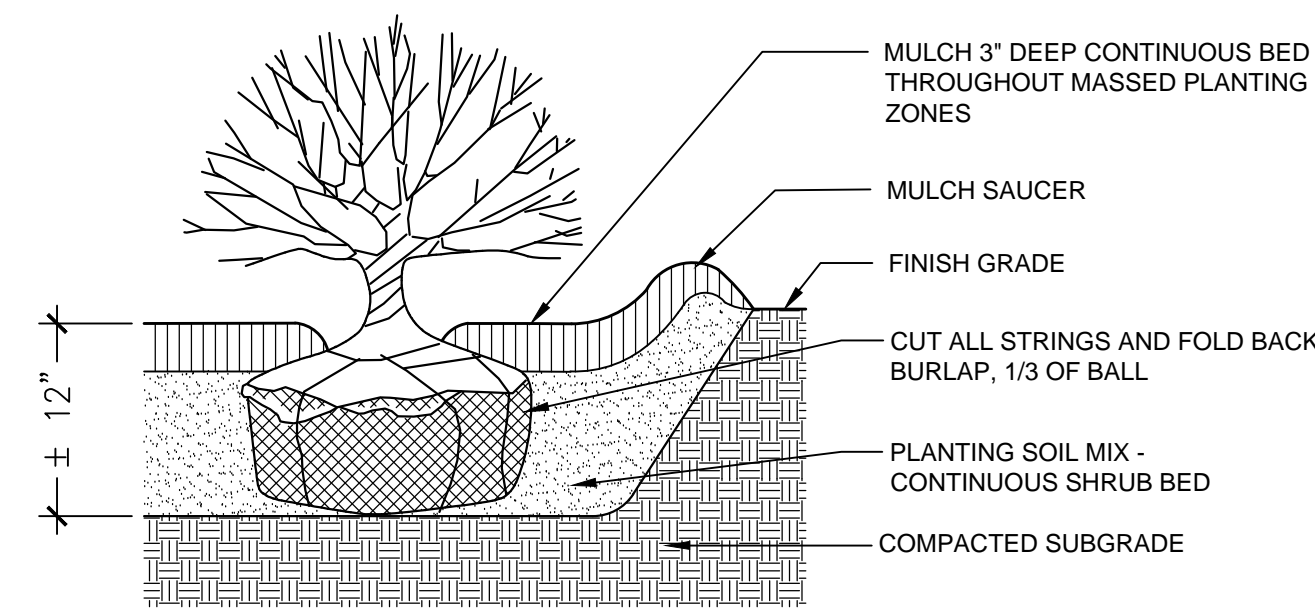

4 SHRUB PLANTING
SCALE: 1"=1'-0"

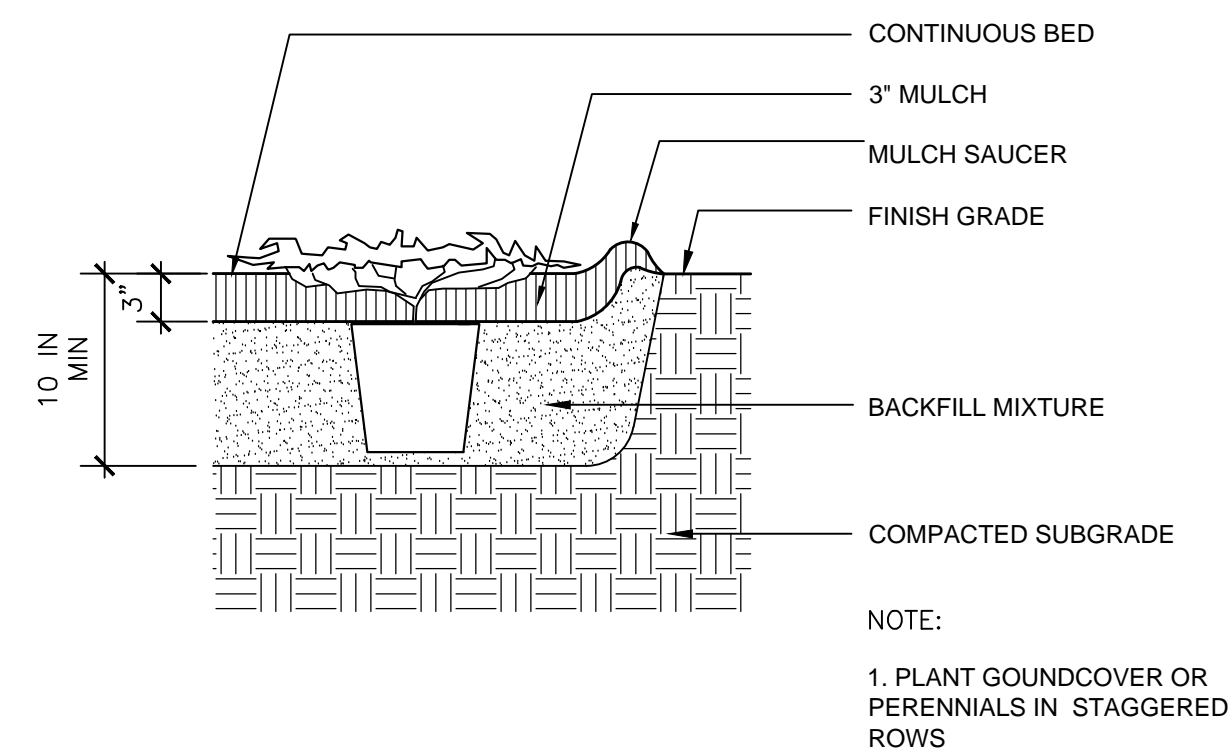

5 GROUNDCOVER PLANTING
SCALE: 1"=1'-0"

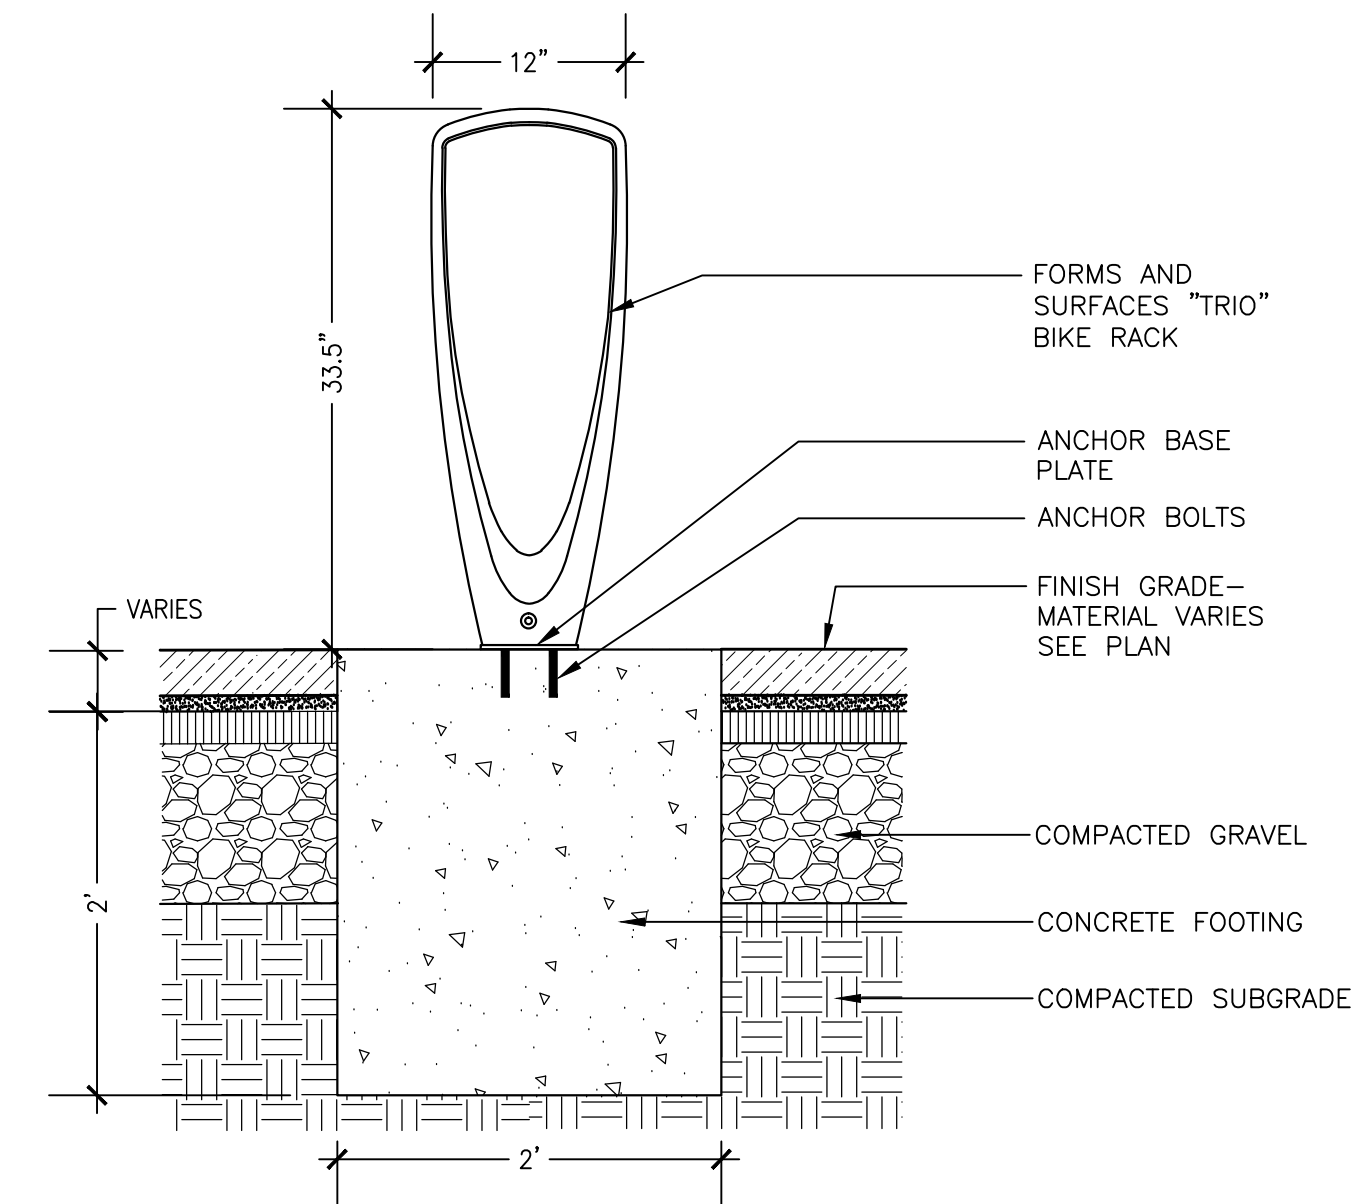

6 BIKE RACK
SCALE: 1"=1'-0"

APPLICANT:
MOTHERHOUSE ASSOCIATES LP
100 COMMERCIAL STREET
SUITE 414
PORTLAND, ME 04101
207.772.7673


MOTHERHOUSE SENIOR HOUSING

Revisions	Date	Description

LANDSCAPE DETAILS

Project: MOTHERHOUSE SENIOR HOUSING
Scale: AS NOTED
Approved By: P.C.
Drawn By: E.K.

Phase: PERMITTING

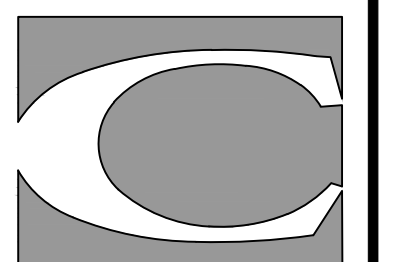

CARROLL ASSOCIATES
LANDSCAPE ARCHITECTS
217 COMMERCIAL STREET, STE 200
PORTLAND, MAINE 04101
207.772.1552 V. F. 207.772.0712

Date: JUNE 24, 2015

Sheet No:

L3.0